Washington Seattle Spokane Tacoma Yakima YAKAMA NATION

LOCATION MAP

YAKAMA NATION POM POM ROAD AT TOPPENISH CREEK

SEC. 20 & 21, T. 10 N., R. 17 E., W.M. NOVEMBER 2025

PROGRESSIVE RD BRANCH RD W WHITE FORT RD FORT RD SWAN RD MARION DRAIN BERM **LOCATION** MARION DRAIN RD IN-WATER WORK WINDOW = 97 (JULY 1ST THROUGH OCTOBER 31ST MAIN PROJECT LOCATION <u>DATUM</u> VERTICAL DATUM: NAVD 88 HORIZONTAL DATUM: NAD 83/11 VICINITY MAP

SHEET INDEX

		SUEET INDEX
DRAWING	SHEET	DESCRIPTION
		GENERAL SHEETS
G01	1	COVER SHEET
G02	2	LEGEND AND ABBREVIATIONS
G03	3	PROJECT PROPOSED CONSTRUCTION SEQUENCE
G04	4	HIP CONSERVATION MEASURES
G05	5	HIP CONSERVATION MEASURES II
G06	6	HIP CONSERVATION MEASURES III
	•	CIVIL SHEETS
C01	7	TYPICAL SECTIONS — POM POM ROAD
C02	8	TYPICAL SECTIONS II — POM POM ROAD
C03 C10	9 10	POM POM ROAD TEMPORARY TRAFFIC CONTROL PLAN POM POM ROAD PLAN & PROFILE - STA 1+00 TO STA 4+75
C10	11	POM POM ROAD PLAN & PROFILE - STA 1+00 TO STA 4+75
C12	12	POM POM ROAD PLAN & PROFILE - STA 8+75 TO STA 12+75
C13	13	POM POM ROAD PLAN & PROFILE - STA 12+75 TO STA 16+75
C14	14	POM POM ROAD PLAN & PROFILE - STA 16+75 TO STA 20+75
C20 C21	15 16	EROSION CONTROL NOTES AND DETAILS GRADING AND EROSION CONTROL PLAN I
C21	17	GRADING AND EROSION CONTROL PLAN II
C23	18	GRADING AND EROSION CONTROL PLAN III
C24	19	GRADING AND EROSION CONTROL PLAN IV
C25	20	WALL PROFILE AT BOX CULVERTS
C26 C27	21 22	WALL PROFILE AT BOX CULVERTS II WALL PROFILE AT BRIDGE ABUTMENTS
C28	23	WALL PROFILE AT BRIDGE ABUTMENTS II
C30	24	ROADWAY CROSS-SECTIONS STA 1+00 TO 8+00
C31	25	ROADWAY CROSS-SECTIONS STA 8+50 TO 15+50
C32 C40	26 27	ROADWAY CROSS-SECTIONS STA 16+00 TO 19+50 CIVIL DETAILS I
C40	28	CIVIL DETAILS II
		STRUCTURAL SHEETS
S1	29	BRIDGE GENERAL NOTES
S2	30	BRIDGE PLAN AND ELEVATION
S3	31	BRIDGE SUPERSTRUCTURE CONSTRUCTION SEQUENCE
S4	32	BRIDGE FOUNDATION PLAN
S5 S6	33 34	SHAFT DETAILS BRIDGE ABUTMENT PLAN AND ELEVATION
S7	35	BRIDGE ABUTMENT DETAILS 1
S8	36	BRIDGE ABUTMENT DETAILS 2
S9	37	BEARING DETAILS
S10	38 39	BRIDGE TYPICAL SECTION
S11 S12	40	Bridge Framing Plan Bridge Girder Details 1
S13	41	BRIDGE GIRDER DETAILS 2
S14	42	BRIDGE GIRDER DETAILS 3
S15	43	DIAPHRAGM DETAILS
S16 S17	44 45	UTILITY DETAILS AT BRIDGE BRIDGE TRAFFIC BARRIER DETAILS 1
S17	46	BRIDGE TRAFFIC BARRIER DETAILS 1
S19	47	APPROACH SLAB DETAILS
S20	48	BAR LIST SCHEDULE
S30	49 50	CULVERT LAYOUT
S31 S32	50 51	CULVERT GENERAL NOTES CULVERT DETAILS
S33	52	CULVERT GUARDRAIL DETAILS
S40	53	STRUCTURAL EARTH WALL DETAILS
		CHANNEL SHEETS
CH1	54	CHANNEL PLAN AT BRIDGE
CH2	55	CHANNEL EXCAVATION AND RIPRAP PLAN AT BRIDGE
CH3	56	CHANNEL PROFILE AND SECTIONS AT BRIDGE
CH4 CH5	57 58	CHANNEL AND RIPRAP SC SECTIONS AT BRIDGE CHANNEL GRADING PLAN AT CULVERT 1
CH5	59	CHANNEL GRADING PLAN AT CULVERT 1 CHANNEL GRADING PLAN AT CULVERT 2
CH7	60	CHANNEL GRADING PLAN AT CULVERT 3
CH8	61	CHANNEL NOTES, DETAILS, AND STAKING
	_	MARION DRAIN ROAD BERM SHEET
	62	MARION BERM GRADING AND SECTION





Project Location

١	ı	NO.	DATE	BY	REVISION
١	ſ				
1	ľ				
1	Ī				
	ľ				
-	ľ				
25	I				



POM POM ROAD AT TOPPENISH CREEK YAKAMA NATION

1 or 62

COVER SHEET

.\2200093 (Pom Pom Road Bridges)\02_Design (v2022)\PPR-G01.dw

DATE:

ABBREVIATIONS: MAXIMUM A/C ABT ASPHALT CONCRETE MAX MED AROUT MEDIUM MFG MIL MIN ABUT ARUTMENT MANUFACTURER ALT ALTERNATE MILLIMETER ALUM ALUMINUM MINIMUM MJ NA MECHANICAL JOINT ANGLE POINT NOT APPLICABLE APPR() APPROXIMATE NORTH AMERICAN DATUM AVE AVENUE NAVD NORTH AMERICAN VERTICAL DATUM N.C. NATIONAL COURSE BEGIN FULL SUPER ELEVATION BFS NEAR FACE NUMBER BOT BOTTOM NTS NOT TO SCALE BRG BST NORTH WEST BEGIN SUPER TRANSITION ON CENTER BTWN BETWEEN BEGIN VERTICAL CURVE STATION
BEGIN VERTICAL CURVE ELEVATION OUTSIDE DIAMETER BVCS BVCE OHWM ORDINARY HIGH WATER MARK CB CG CENTER OF GRAVITY PAVM' CIP CAST IN PLACE PENETRATION PERF PC PCC PCF PGA PSF PSI CJ CONSTRUCTION JOINT PERFORATED CENTERLINE POINT OF CURVATURE, PRECAST CLR POINT OF COMPOUND CURVE CLEAR CLEARANCE POUNDS PER CUBIC FOOT PEAK GROUND ACCELERATION CMP CORRUGATED METAL PIPE POUNDS PER SQUARE FOOT CNTR CENTER POUNDS PER SQUARE INCH CO. COUNTY POINT OF INTERSECTION COB CITY OF BURIEN COMP COMPRESSIVE PL PLF PRC PSE PT PVC PVI PVT R POUNDS PER LINEAL FOOT CONC CONCRETE POINT OF REVERSE CURVE CONST CONSTRUCTION PUGET SOUND ENERGY CONT CONTINUOUS POINT OF TANGENCY, POST-TENSIONED, POINT CPE CORRUGATED POLYETHYLENE POINT OF VERTICAL CURVATURE, POLYVINYL CHLORIDE CSL CROSS SONIC LOGGING POINT OF VERTICAL INTERSECTION DEG DEGREE POINT OF VERTICAL TANGENCY DIGITAL ELEVATION MAP DEM RADIUS, RANGE DI DUCTILE IRON RAD RCP RGS RD DIA DIAMETER REINFORCED CONCRETE PIPE DIAPH DIAPHRAGM RIGID GALVANIZED STEEL DIM DIP DIMENSION RDWY REF REINF DUCTILE IRON PIPE DEAD LOAD REFERENCE DR REINFORCEMENT DRIVE, DIAMETER RATIO REQ'D RJ DWG DRAWING REQUIRED RESTRAINED JOINT EAST, EXPANSION RAISED PAVEMENT MARKER EACH FACE R/W, ROW RIGHT OF WAY END FULL SUPER ELEVATION **EFS** SOUTH, SECTION EL, ELEV SEATTLE CITY LIGHT STORM DRAIN ESC EST EROSION AND SEDIMENT CONTROL SDWK/SW SE SIDEWALK END SUPER TRANSITION SOUTH EAST **EVCS** END VERTICAL CURVE STATION SEW, SE L STRUCTURAL EARTH WALL EVCE END VERTICAL CURVE ELEVATION SHOULDER **EXIST** EXP **EXPANSION SPACING** EXT EXTERIOR SPEC SPECIFICATION FED **FEDERAL** SPL SS ST FAR FACE SANITARY SEWER FLOW LINE FT FTG STA FOOTING STD STANDARD GA GALV STIRR GALVANIZED SYM, SYMM SYMMETRICAL GIR GV HDPE TANGENT, TOWNSHIP, TOP GATE VALVE HIGH DENSITY POLYETHYLENE TB THRUST BLOCK НМА TESC TEMPORARY EROSION AND SEDIMENT CONTROL HOT MIX ASPHALT HORIZ HORIZONTAL T&B TOP AND BOTTOM TRIB TYP HPS HIGH PRESSURE SODIUM TRIBUTARY HS HIGH STRENGTH ÜĎ INVERT ELEVATION UNO UNLESS NOTED OTHERWISE INT JCT INTERIOR VERTICAL CURVE JUNCTION VERT **VERTICAL** WATER LINE, WEST COEFFICIENT OF VERTICAL CURVATURE WELDED HEADED STUD KSF KIPS PER SQUARE FOOT WILLAMATE MERIDIAN KSI KIPS PER SQUARE INCH WMA WARM MIX ASPHALT KVA KILOVOLT-AMPERE LENGTH WSDOT WASHINGTON STATE DEPARTMENT OF TRANSPORTATION LBS

SURVEY LEGEND: — — PROPERTY LINE → POWER POLE

LEGEND AND ABBREVIATIONS

→ WETLAND OR OHWM FLAG

DECIDUOUS TREE - AS NOTED

CONIFEROUS TREE - AS NOTED

Ø BORE HOLE

© SEWER MANHOLE

WATER MANHOLE

GAS VALVE

MBX MAILBOX

POM POM ROAD AT TOPPENISH CREEK YAKAMA NATION

DESIGN: TL SCALE: AS SHOWN CHECKED: JLP DATE: 11/26/2025 DRAWING NO. G02

PROJECT NO.: 2200093

2 or 62

DRAWN: HT

SURVEY NOTES:

---- LOT LINE

— — RIGHT-OF-WAY LINE

CHAIN LINK FENCE

UNDERGROUND COMMUNICATION

WOOD FENCE

OT --- OVERHEAD COMMUNICATION

P UNDERGROUND POWER

----- OHWM ----- ORDINARY HIGH WATER MARK

— DH — DH — OVERHEAD UTILITIES

______ GUARDRAIL

WATER MAIN

- SD - STORM DRAIN LINE

HORIZONTAL DATUM: WASHINGTON STATE COORDINATE SYSTEM, SOUTH ZONE 4602 PER WSRN NETWORK.

← GUY ANCHOR

wv ⋈ WATER VALVE

Q FIRE HYDRANT

□ □ CATCH BASIN/INLET

ELECTRIC METER

EV ELECTRIC VAULT

® IRRIGATION VALVE

LINE CONTINUES

WCR WHEEL CHAIR RAMP

■ WATER METER

STORM DRAIN MANHOLE

- VERTICAL DATUM: NAVD 88.
- 3. SURVEY PERFORMED IN AUGUST 2022.
- UTILITIES SHOWN HEREON ARE PER KPFF ON SITE SURVEY OF SURFACE FEATURES IN CONJUNCTION WITH UNDERGROUND UTILITY LOCATES PERFORMED BY KPFF. AS WELL AS AS-BUILT DATA ON FILE AT THE OFFICE OF KPFF. ALL UTILITIES SHOWN HEREON SHOULD BE CONSIDERED APPROXIMATE ONLY AND SHOULD BE VERIFIED PRIOR TO EXCAVATION.
- THE SURVEY WORK PERFORMED DURING THE COURSE OF THIS SURVEY MEETS OR EXCEEDS THE STANDARDS AS SET FORTH IN WAC 332-130-090.

Seattle, WA 98101 206.622.5822

w/0

LINEAL FEET

MATERIAL

MATL




WITHOUT

YEAR

ı	NO.	DAIL	BY	REVISION
I				
J				
4				
I				
I				



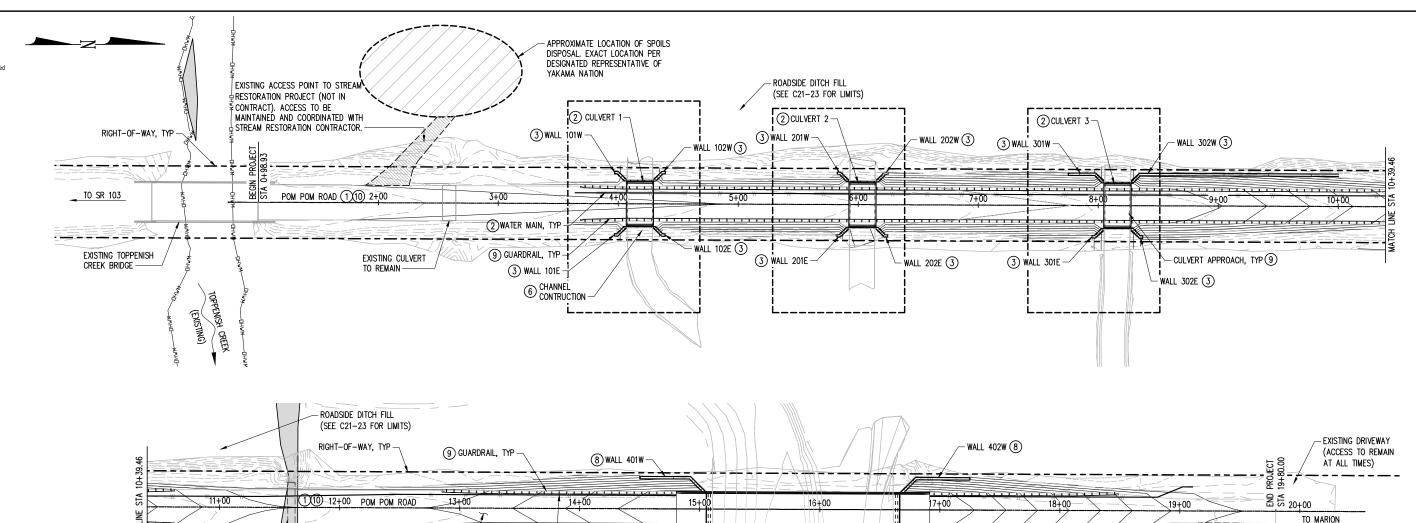

PROJECT PROPOSED CONSTRUCTION SEQUENCE

EXISTING PIPE ARCH

EXISTING

CULVERT TO BE REMOVED.

WETLAND LIMITS -

- CLOSE POM POM ROAD, INSTALL TESC, SEE CIVIL SHEETS.
- 2. CONSTRUCT CULVERTS AND WATER MAIN AT CULVERTS. SEE CULVERT PROPOSED CONSTRUCTION SEQUENCE, THIS SHEET.
- 3. BACKFILL CULVERTS, GRADE CHANNEL AROUND THE CULVERTS, AND INSTALL SCOUR COUNTERMEASURES, SEE CHANNEL SHEETS.
- 4. RAISE ROADWAY GRADE AND CONSTRUCT WALLS AROUND THE CULVERTS, SEE CIVIL SHEETS.
- 5. INSTALL BRIDGE DRILLED SHAFTS AND CONSTRUCT ABUTMENTS, SEE STRUCTURAL SHEETS.
- 6. GRADE CHANNEL UNDER BRIDGE, SEE CHANNEL SHEETS (CONTRACTOR SHALL BE PREPARED TO WORK IN WET CONDITIONS).
- INSTALL BRIDGE SUBSTRUCTURE. SEE DWG S03 BRIDGE SUPERSTRUCTURE CONSTRUCTION SEQUENCE. INSTALL WATER MAIN AT BRIDGE, SEE STRUCTURAL SHEETS.
- 8. RAISE ROADWAY GRADE AND CONSTRUCT WALLS AROUND BRIDGE ABUTMENTS, SEE CIVIL SHEETS.
- 9. INSTALL GUARDRAIL, SEE CIVIL SHEETS
- 10. ADJUST ROADWAY GRADE, AS NEEDED, TO ADDRESS SETTLEMENT AT CULVERT AND BRIDGE APPROACHES.
- 11. OPEN POM POM ROAD.

CULVERT PROPOSED CONSTRUCTION SEQUENCE

- . ASSEMBLE WATER MAIN CARRIER PIPE.
- 2. OVER EXCAVATE FOR CULVERT.
- PLACE WATER MAIN CARRIER PIPE AT BASE OF EXCAVATION (CONTRACTOR SHOULD BE PREPARED TO WORK IN WET CONDITIONS).
- 4. PREPARE CULVERT SUBGRADE.
- 5. INSTALL WATER MAIN IN CARRIER PIPE.
- 6. PLACE CULVERT.

THIS SHEET OUTLINES ONE FEASIBLE SEQUENCE TO CONSTRUCT THE PROJECT. THE CONTRACTOR SHALL EITHER ELECT TO USE THIS SEQUENCE OR DEVELOP AN ALTERNATIVE SEQUENCE, BASED ON CONTRACTOR PREFERENCES. IF A DIFFERENT SEQUENCE IS PROPOSED, IT SHALL BE SUBMITTED TO THE ENGINEER PRIOR TO THE BEGINNING OF CONSTRUCTION.

DRAIN RD





CONSTRUCTION STAGING IN

EXISTING ROADWAY, TYP

-	NO.	DATE	BY	REVISION
-				
4				
Ų				
Ί.				
-				
25				

TO BE REMOVED PRIOR

TO CONSTRUCTION

5 BRIDGE ABUTMENTS, TYP

6 CHANNEL CONSTRUCTION, TYP

2 WATER MAIN -



- BRIDGE SUPERSTRUCTURE (7)

POM POM ROAD AT TOPPENISH CREEK YAKAMA NATION

- WALL 402E (8)

EXISTING ACCESS POINT TO STREAM
RESTORATION PROJECT (NOT IN CONTRACT).
ACCESS TO BE MAINTAINED AND COORDINATED

WITH STREAM RESTORATION CONTRACTOR.

PROJECT PROPOSED CONSTRUCTION SEQUENCE

٦	DRAWN: HT	PROJECT NO.: 2200093
1	DESIGN: TL	SCALE: AS SHOWN
┨	CHECKED: JLP	DATE: 11/26/2025
	DRAWING NO.	G03
1	SHEET NO.	3 or 62

HIP GENERAL CONSERVATION MEASURES APPLICABLE TO ALL ACTIONS

THE ACTIVITIES COVERED UNDER THE HIP ARE INTENDED TO PROTECT AND RESTORE FISH AND WILDLIFE HABITAT WITH LONG-TERM BENEFITS TO ESA-LISTED SPECIES. THE FOLLOWING GENERAL CONSERVATION MEASURES (DEVELOPED IN COORDINATION WITH USFWS AND NMFS) WILL BE APPLIED TO ALL ACTIONS OF THIS PROJECT.

PROJECT DESIGN AND SITE PREPARATION.

1. STATE AND FEDERAL PERMITS

- A. ALL APPLICABLE REGULATORY PERMITS AND OFFICIAL PROJECT AUTHORIZATIONS WILL BE OBTAINED BEFORE PROJECT IMPLEMENTATION.
- B. THESE PERMITS AND AUTHORIZATIONS INCLUDE, BUT ARE NOT LIMITED TO, NATIONAL ENVIRONMENTAL POLICY ACT, NATIONAL HISTORIC PRESERVATION ACT, THE APPROPRIATE STATE AGENCY REMOVAL AND FILL PERMIT, USACE CLEAN WATER ACT (CWA) 404 PERMITS, CWA SECTION 401 WATER QUALITY CERTIFICATIONS, AND FEMA NO-RISE ANALYSES.

2. TIMING OF IN-WATER WORK.

- A. APPROPRIATE STATE (OREGON DEPARTMENT OF FISH AND WILDLIFE (ODFW), WASHINGTON DEPARTMENT OF FISH AND WILDLIFE (WOFW), IDAHO DEPARTMENT OF FISH AND GAME (IDFG), AND MONTANA FISH WILDLIFE AND PARKS (MFWP)) GUIDELINES FOR TIMING OF IN-WATER WORK WINDOWS (IWW) WILL BE FOLLOWED.
- B. CHANGES TO ESTABLISHED WORK WINDOWS WILL BE APPROVED BY REGIONAL STATE BIOLOGISTS AND BPA'S EC LEAD.
- C. BULL TROUT. FOR AREAS WITH DESIGNATED IN-WATER WORK WINDOWS FOR BULL TROUT OR AREAS KNOWN TO HAVE BULL TROUT, PROJECT PROPONENTS WILL CONTACT THE APPROPRIATE USFWS FIELD OFFICE TO INSURE THAT ALL REASONABLE IMPLEMENTATION MEASURES ARE CONSIDERED AND AN APPROPRIATE IN-WATER WORK WINDOW IS BEING USED TO MINIMIZE PROJECT EFFECTS.
- D. LAMPREY. WORKING IN STREAM OR RIVER CHANNELS THAT CONTAIN PACIFIC LAMPREY WILL BE AVOIDED FROM MARCH 1 TO JULY 1 FOR REACHES < 5,000 FEET IN ELEVATION AND FROM MARCH 1 TO AUGUST 1 FOR REACHES > 5,000 FEET. IF EITHER TIMEFRAME IS INCOMPATIBLE WITH OTHER OBJECTIVES, THE AREA WILL BE SURVEYED FOR NESTS AND LAMPREY PRESENCE, AND AVOIDED IF POSSIBLE. IF LAMPREYS ARE KNOWN TO EXIST, THE PROJECT SPONSOR WILL UTILIZE DEWATERING AND SALVAGE PROCEDURES (SEE FISH SALVAGE AND ELECTROFISHING SECTIONS) TO MINIMIZE ADVERSE EFFECTS.
- E. THE IN-WATER WORK WINDOW WILL BE PROVIDED IN THE CONSTRUCTION PLANS.

CONTAMINANTS.

- A. EXCAVATION OF MORE THAN 20 CUBIC YARDS WILL REQUIRE A SITE VISIT AND DOCUMENTED ASSESSMENT FOR POTENTIAL CONTAMINANT SOURCES. THE SITE ASSESSMENT WILL BE STORED WITH PROJECT FILES OR AS AN APPENDIX TO THE BASIS OF DESIGN REPORT.
- B. THE SITE ASSESSMENT WILL SUMMARIZE:
 - THE SITE VISIT, CONDITION OF THE PROPERTY, AND IDENTIFICATION OF ANY AREAS USED FOR VARIOUS INDUSTRIAL PROCESSES:
 - 2. AVAILABLE RECORDS, SUCH AS FORMER SITE USE, BUILDING PLANS, AND RECORDS OF ANY PRIOR CONTAMINATION EVENTS:
 - 3. INTERVIEWS WITH KNOWLEDGEABLE PEOPLE, SUCH AS SITE OWNERS, OPERATORS, OCCUPANTS, NEIGHBORS, OR LOCAL GOVERNMENT OFFICIALS; AND
 - 4. THE TYPE, QUANTITY, AND EXTENT OF ANY POTENTIAL CONTAMINATION SOURCES.

4. SITE LAYOUT AND FLAGGING.

- A. CONSTRUCTION AREAS TO BE CLEARLY FLAGGED PRIOR TO CONSTRUCTION
- B. AREAS TO BE FLAGGED WILL INCLUDE:
 - SENSITIVE RESOURCE AREAS, SUCH AS AREAS BELOW ORDINARY HIGH WATER, SPAWNING AREAS, SPRINGS, AND WETLANDS;
- 2. EQUIPMENT ENTRY AND EXIT POINTS;
- 3. ROAD AND STREAM CROSSING ALIGNMENTS:
- 4. STAGING, STORAGE, AND STOCKPILE AREAS; AND
- 5. NO-SPRAY AREAS AND BUFFERS

5. TEMPORARY ACCESS ROADS AND PATHS.

- A. EXISTING ACCESS ROADS AND PATHS WILL BE PREFERENTIALLY USED WHENEVER REASONABLE, AND THE NUMBER AND LENGTH OF TEMPORARY ACCESS ROADS AND PATHS THROUGH RIPARIAN AREAS AND FLOODPLAINS WILL BE MINIMIZED.
- B. VEHICLE USE AND HUMAN ACTIVITIES, INCLUDING WALKING, IN AREAS OCCUPIED BY TERRESTRIAL ESA-LISTED SPECIES WILL BE MINIMIZED.
- C. TEMPORARY ACCESS ROADS AND PATHS WILL NOT BE BUILT ON SLOPES WHERE GRADE, SOIL OR OTHER FEATURES SUGGEST A LIKELIHOOD OF EXCESSIVE EROSION OR FAILURE. IF SLOPES ARE STEEPER THAN 30%, THEN THE ROAD WILL BE DESIGNED BY A CIVIL ENGINEER WITH EXPERIENCE IN STEEP ROAD DESIGN.
- D. THE REMOVAL OF RIPARIAN VEGETATION DURING CONSTRUCTION OF TEMPORARY ACCESS ROADS WILL BE MINIMIZED. WHEN TEMPORARY VEGETATION REMOVAL IS REQUIRED, VEGETATION WILL BE CUT AT GROUND LEVEL (NOT GRUBBED).
- E. AT PROJECT COMPLETION, ALL TEMPORARY ACCESS ROADS AND PATHS WILL BE OBLITERATED, AND THE SOIL WILL BE STABILIZED AND REVEGETATED. ROAD AND PATH OBLITERATION REFERS TO THE MOST COMPREHENSIVE DEGREE OF DECOMMISSIONING AND INVOLVES DECOMPACTING THE SURFACE AND DITCH, PULLING THE FILL MATERIAL ONTO THE RUNNING SURFACE AND RESHAPING TO MATCH THE ORIGINAL CONTOUR
- F. HELICOPTER FLIGHT PATTERNS WILL BE ESTABLISHED IN ADVANCE AND LOCATED TO AVOID TERRESTRIAL ESA-LISTED SPECIES AND THEIR OCCUPIED HABITAT DURING SENSITIVE LIFE STAGES.

6. TEMPORARY STREAM CROSSINGS

- A. EXISTING STREAM CROSSINGS OR BEDROCK WILL BE PREFERENTIALLY USED WHENEVER REASONABLE, AND THE NUMBER OF TEMPORARY STREAM CROSSINGS WILL BE MINIMIZED.
- B. TEMPORARY BRIDGES AND CULVERTS WILL BE INSTALLED TO ALLOW FOR EQUIPMENT AND VEHICLE CROSSING OVER PERENNIAL STREAMS DURING CONSTRUCTION. TREATED WOOD SHALL NOT BE USED ON TEMPORARY BRIDGE CROSSINGS OR IN LOCATIONS IN CONTACT WITH OR DIRECTLY OVER WATER.
- C. FOR PROJECTS THAT REQUIRE EQUIPMENT AND VEHICLES TO CROSS IN THE WET:
- 1. THE LOCATION AND NUMBER OF ALL WET CROSSINGS SHALL BE APPROVED BY THE BPA EC LEAD AND DOCUMENTED IN THE CONSTRUCTION PLANS;
- VEHICLES AND MACHINERY SHALL CROSS STREAMS AT RIGHT ANGLES TO THE MAIN CHANNEL WHENEVER POSSIBLE;
- 3. NO STREAM CROSSINGS WILL OCCUR 300 FEET UPSTREAM OR 100 FEET DOWNSTREAM OF AN EXISTING REDD OR SPAWNING FISH; AND
- 4. AFTER PROJECT COMPLETION, TEMPORARY STREAM CROSSINGS WILL BE OBLITERATED AND

7. STAGING, STORAGE, AND STOCKPILE AREAS.

- A. STAGING AREAS (USED FOR CONSTRUCTION EQUIPMENT STORAGE, VEHICLE STORAGE, FUELING, SERVICING, AND HAZARDOUS MATERIAL STORAGE) WILL BE 150 FEET OR MORE FROM ANY NATURAL WATER BODY OR WETLAND. STAGING AREAS CLOSER THAN 150 FEET WILL BE APPROVED BY THE FOLEAD.
- B. NATURAL MATERIALS USED FOR IMPLEMENTATION OF AQUATIC RESTORATION, SUCH AS LARGE WOOD, GRAVEL, AND BOULDERS, MAY BE STAGED WITHIN 150 FEET IF CLEARLY INDICATED IN THE PLANS THAT AREA IS FOR NATURAL MATERIALS ONLY.
- C. ANY LARGE WOOD, TOPSOIL, AND NATIVE CHANNEL MATERIAL DISPLACED BY CONSTRUCTION WILL BE STOCKPILED FOR USE DURING SITE RESTORATION AT A SPECIFICALLY IDENTIFIED AND FLAGGED AREA.
- D. ANY MATERIAL NOT USED IN RESTORATION, AND NOT NATIVE TO THE FLOODPLAIN, WILL BE DISPOSED OF OUTSIDE THE 100-YEAR FLOODPLAIN.

8. EQUIPMENT.

- A. MECHANIZED EQUIPMENT AND VEHICLES WILL BE SELECTED, OPERATED, AND MAINTAINED IN A MANNER THAT MINIMIZES ADVERSE EFFECTS ON THE ENVIRONMENT (E.G., MINIMALLY-SIZED, LOW PRESSURE TIRES; MINIMAL HARD-TURN PATHS FOR TRACKED VEHICLES; TEMPORARY MATS OR PLATES WITHIN WET AREAS OR ON SENSITIVE SOILS).
- B. EQUIPMENT WILL BE STORED, FUELED, AND MAINTAINED IN AN CLEARLY IDENTIFIED STAGING AREA THAT MEETS STAGING AREA CONSERVATION MEASURES.
- C. EQUIPMENT WILL BE REFUELED IN A VEHICLE STAGING AREA OR IN AN ISOLATED HARD ZONE SUCH AS A PAVED PARKING LOT OR ADJACENT, ESTABLISHED ROAD (THIS MEASURE APPLIES ONLY TO GAS-POWERED EQUIPMENT WITH TANKS LARGER THAN 5 GALLONS).

- D. BIODEGRADABLE LUBRICANTS AND FLUIDS WILL BE USED ON EQUIPMENT OPERATING IN AND ADJACENT TO THE STREAM CHANNEL AND LIVE WATER.
- E. EQUIPMENT WILL BE INSPECTED DAILY FOR FLUID LEAKS BEFORE LEAVING THE VEHICLE STAGING AREA FOR OPERATION WITHIN 150 FEET OF ANY NATURAL WATER BODY OR WETLAND.
- F. EQUIPMENT WILL BE THOROUGHLY CLEANED BEFORE OPERATION BELOW ORDINARY HIGH WATER, AND AS OFTEN AS NECESSARY DURING OPERATION, TO REMAIN GREASE FREE.

9. EROSION CONTROL

- A. TEMPORARY EROSION CONTROL MEASURES INCLUDE
- 1. TEMPORARY EROSION CONTROLS WILL BE IN PLACE BEFORE ANY SIGNIFICANT ALTERATION OF THE ACTION SITE AND APPROPRIATELY INSTALLED DOWNSLOPE OF PROJECT ACTIVITY WITHIN THE RIPARIAN BUFFER AREA UNTIL SITE REHABILITATION IS COMPLETE;
- IF THERE IS A POTENTIAL FOR ERODED SEDIMENT TO ENTER THE STREAM, SEDIMENT BARRIERS WILL BE INSTALLED AND MAINTAINED FOR THE DURATION OF PROJECT IMPLEMENTATION;
- TEMPORARY EROSION CONTROL MEASURES MAY INCLUDE SEDGE MATS, FIBER WATTLES, SILT FENCES, JUTE MATTING, WOOD FIBER MULCH AND SOIL BINDER, OR GEOTEXTILES AND GEOSYNTHETIC FABRIC:
- 4. SOIL STABILIZATION UTILIZING WOOD FIBER MULCH AND TACKIFIER (HYDRO-APPLIED)
 MAY BE USED TO REDUCE EROSION OF BARE SOIL IF THE MATERIALS ARE NOXIOUS WEED FREE AND NONTOXIC TO
 AQUATIC AND TERRESTRIAL ANIMALS, SOIL MICROORGANISMS, AND VEGETATION;
- 5. SEDIMENT WILL BE REMOVED FROM EROSION CONTROLS ONCE IT HAS REACHED 1/3 OF THE EXPOSED HEIGHT OF THE CONTROL; AND
- ONCE THE SITE IS STABILIZED AFTER CONSTRUCTION, TEMPORARY EROSION CONTROL MEASURES WILL BE REMOVED.
- B. EMERGENCY EROSION CONTROLS. THE FOLLOWING MATERIALS FOR EMERGENCY EROSION CONTROL WILL BE AVAILABLE AT THE WORK SITE:
 - 1. A SUPPLY OF SEDIMENT CONTROL MATERIALS; AND
 - 2. AN OIL-ABSORBING FLOATING BOOM WHENEVER SURFACE WATER IS PRESENT.

10. DUST ABATEMENT.

- A. THE PROJECT SPONSOR WILL DETERMINE THE APPROPRIATE DUST CONTROL MEASURES BY CONSIDERING SOIL TYPE, EQUIPMENT USAGE, PREVAILING WIND DIRECTION, AND THE EFFECTS CAUSED BY OTHER EROSION AND SEDIMENT CONTROL MEASURES.
- B. WORK WILL BE SEQUENCED AND SCHEDULED TO REDUCE EXPOSED BARE SOIL SUBJECT TO WIND PROSION
- C. DUST-ABATEMENT ADDITIVES AND STABILIZATION CHEMICALS (TYPICALLY MAGNESIUM CHLORIDE, CALCIUM CHLORIDE SALTS, OR LIGNINSULFONATE) WILL NOT BE APPLIED WITHIN 25 FEET OF WATER OR A STREAM CHANNEL AND WILL BE APPLIED SO AS TO MINIMIZE THE LIKELIHOOD THAT THEY WILL ENTER STREAMS. APPLICATIONS OF LIGNINSULFONATE WILL BE LIMITED TO A MAXIMUM RATE OF 0.5 GALLONS PER SQUARE YARD OF ROAD SURFACE, ASSUMING MIXED 50:50 WITH WATER.
- D. APPLICATION OF DUST ABATEMENT CHEMICALS WILL BE AVOIDED DURING OR JUST BEFORE WET WEATHER, AND AT STREAM CROSSINGS OR OTHER AREAS THAT COULD RESULT IN UNFILTERED DELIVERY OF THE DUST ABATEMENT MATERIALS TO A WATERBODY (TYPICALLY THESE WOULD BE AREAS WITHIN 25 FEET OF A WATERBODY OR STREAM CHANNEL; DISTANCES MAY BE GREATER WHERE VEGETATION IS SPARSE OR SLOPES ARE STEEP).
- E. SPILL CONTAINMENT EQUIPMENT WILL BE AVAILABLE DURING APPLICATION OF DUST ABATEMENT CHEMICALS.
- F. PETROLEUM-BASED PRODUCTS WILL NOT BE USED FOR DUST ABATEMENT



206.622.5822





1	NO.	DATE	BY	REVISION
1				
l				
l				
l				



POM POM ROAD AT TOPPENISH CREEK YAKAMA NATION

PROJECT NO.: 2200093

DRAWN: DAN

PROJECT DESIGN AND SITE PREPARATION (CONTINUED).

11. SPILL PREVENTION, CONTROL, AND COUNTER MEASURES

- A. A DESCRIPTION OF HAZARDOUS MATERIALS THAT WILL BE USED, INCLUDING INVENTORY, STORAGE, AND HANDLING PROCEDURES WILL BE AVAILABLE ON-SITE.
- B. WRITTEN PROCEDURES FOR NOTIFYING ENVIRONMENTAL RESPONSE AGENCIES WILL BE POSTED AT THE WORK SITE.
- C. SPILL CONTAINMENT KITS (INCLUDING INSTRUCTIONS FOR CLEANUP AND DISPOSAL)
 ADEQUATE FOR THE TYPES AND QUANTITY OF HAZARDOUS MATERIALS USED AT THE SITE WILL BE AVAILABLE AT THE WORK SITE.
- D. WORKERS WILL BE TRAINED IN SPILL CONTAINMENT PROCEDURES AND WILL BE INFORMED OF THE LOCATION OF SPILL CONTAINMENT KITS.
- E. ANY WASTE LIQUIDS GENERATED AT THE STAGING AREAS WILL BE TEMPORARILY STORED UNDER AN IMPERVIOUS COVER, SUCH AS A TARPAULIN, UNTIL THEY CAN BE PROPER TRANSPORTED TO AND DISPOSED OF AT A FACILITY THAT IS APPROVED FOR RECEIPT OF
- F. PUMPS USED ADJACENT TO WATER SHALL USE SPILL CONTAINMENT SYSTEMS.

12. INVASIVE SPECIES CONTROL

- A. PRIOR TO ENTERING THE SITE, ALL VEHICLES AND EQUIPMENT WILL BE POWER WASHED, ALLOWED TO FULLY DRY, AND INSPECTED TO MAKE SURE NO PLANTS, SOIL, OR OTHER ORGANIC MATERIAL ADHERES TO THE SURFACE.
- B. WATERCRAFT, WADERS, BOOTS, AND ANY OTHER GEAR TO BE USED IN OR NEAR WATER WILL BE INSPECTED FOR AQUATIC INVASIVE SPECIES.
- C. WADING BOOTS WITH FELT SOLES ARE NOT TO BE USED DUE TO THEIR PROPENSITY FOR AIDING IN THE TRANSFER OF INVASIVE SPECIES UNLESS DECONTAMINATION PROCEDURES HAVE BEEN APPROVED BY THE EC LEAD.

WORK AREA ISOLATION AND FISH SALVAGE.

WORK TO BE COMPLETED AS AND COST INCIDENTAL TO ANY IN-WATER WORK

1. WORK AREA ISOLATION

- A. ANY WORK AREA WITHIN THE WETTED CHANNEL WILL BE ISOLATED FROM THE ACTIVE STREAM WHENEVER ESA-LISTED FISH ARE REASONABLY CERTAIN TO BE PRESENT, OR IF THE WORK AREA IS LESS THAN 300-FEET UPSTREAM FROM KNOWN SPAWNING HABITATS.
- B. WORK AREA ISOLATION AND FISH SALVAGE ACTIVITIES WILL COMPLY WITH THE IN-WATER
- C. WORK AREA ISOLATION AND FISH CAPTURE ACTIVITIES WILL OCCUR DURING PERIODS OF THE COOLEST AIR AND WATER TEMPERATURES POSSIBLE, NORMALLY EARLY IN THE MORNING VERSUS LATE IN THE DAY, AND DURING CONDITIONS APPROPRIATE TO MINIMIZE STRESS AND DEATH OF SPECIES PRESENT.

2. FISH SALVAGE (AT OWNER'S REQUEST)

- A. MONITORING AND RECORDING WILL TAKE PLACE FOR DURATION OF SALVAGE. THE SALVAGE REPORT WILL BE COMMUNICATED TO AGENCIES VIA THE PROJECT COMPLETION FORM (PCF).
- B. SALVAGE ACTIVITIES SHOULD TAKE PLACE DURING CONDITIONS TO MINIMIZE STRESS TO FISH SPECIES, TYPICALLY PERIODS OF THE COOLEST AIR AND WATER TEMPERATURES WHICH OCCUR IN THE MORNING VERSUS LATE IN THE DAY.
- C. SALVAGE OPERATIONS WILL FOLLOW THE ORDERING, METHODS, AND CONSERVATION $\overline{}$
- 1. SLOWLY REDUCE WATER FROM THE WORK AREA TO ALLOW SOME FISH TO LEAVE
- 2. BLOCK NETS WILL BE INSTALLED AT UPSTREAM AND DOWNSTREAM LOCATIONS AND MAINTAINED IN A SECURED POSITION TO EXCLUDE FISH FROM ENTERING THE PROJECT AREA.
- BLOCK NETS WILL BE SECURED TO THE STREAM CHANNEL BED AND BANKS UNTIL FISH CAPTURE AND TRANSPORT ACTIVITIES ARE COMPLETE. BLOCK NETS MAY BE LEFT IN PLACE FOR THE DURATION OF THE PROJECT TO EXCLUDE FISH AS LONG AS PASSAGE REQUIREMENTS ARE MET.
- 4. NETS WILL BE MONITORED HOURLY DURING IN-STREAM DISTURBANCE

- 5. IF BLOCK NETS REMAIN IN PLACE MORE THAN ONE DAY, THE NETS WILL BE MONITORED AT LEAST DAILY TO ENSURE THEY ARE SECURED AND FREE OF ORGANIC ACCUMULATION. IF BULL TROUT ARE PRESENT, NETS ARE TO BE CHECKED EVERY 4 HOURS FOR FISH IMPINGEMENT.
- 6. CAPTURE FISH THROUGH SEINING AND RELOCATE TO STREAMS.
- 7. WHILE DEWATERING, ANY REMAINING FISH WILL BE COLLECTED BY HAND OR DIP NETS.
- SEINES WITH A MESH SIZE TO ENSURE CAPTURE OF THE RESIDING ESA-LISTED FISH WILL BE
- MINNOW TRAPS WILL BE LEFT IN PLACE OVERNIGHT AND USED IN CONJUNCTION WITH
- 10. ELECTROFISH TO CAPTURE AND RELOCATED FISH NOT CAUGHT DURING SEINING PER **ELECTROFISH CONSERVATION MEASURES**
- 11. CONTINUE TO SLOWLY DEWATER STREAM REACH.
- 12. COLLECT ANY REMAINING FISH IN COLD-WATER BUCKETS AND RELOCATED TO THE STREAM.
- 13. LIMIT THE TIME FISH ARE IN A TRANSPORT BUCKET.
- 14. MINIMIZE PREDATION BY TRANSPORTING COMPARABLE SIZES IN BUCKETS.
- 15. BUCKET WATER TO BE CHANGED EVERY 15 MINUTES OR AERATED.
- 16. BUCKETS WILL BE KEPT IN SHADED AREAS OR COVERED.
- 17. DEAD FISH WILL NOT BE STORED IN TRANSPORT BUCKETS, BUT WILL BE LEFT ON THE STREAM BANK TO AVOID MORTALITY COUNTING ERRORS.
- D. SALVAGE GUIDELINES FOR BULL TROUT, LAMPREY, MUSSELS, AND NATIVE FISH
 - 1. CONDUCT SITE SURVEY TO ESTIMATE SALVAGE NUMBERS
 - 2. PRE-SELECT SITE(S) FOR RELEASE AND/OR MUSSEL BED RELOCATION
 - SALVAGE OF BULL TROUT WILL NOT TAKE PLACE WHEN WATER TEMPERATURES EXCEED 15
 - 4. IF DRAWDOWN LESS THAN 48 HOURS, SALVAGE OF LAMPREY AND MUSSELS MAY NOT BE NECESSARY IF TEMPERATURES SUPPORT SURVIVAL IN SEDIMENTS.
 - 5. SALVAGE MUSSELS BY HAND, LOCATING BY SNORKELING OR WADING.
 - 6. SALVAGE LAMPREY BY ELECTROFISHING (SEE ELECTROFISHING FOR LARVAL LAMPREY SETTINGS AND LARVAL LAMPREY DRY SHOCKING SETTINGS).
 - SALVAGE BONY FISH AFTER LAMPREY WITH NETS OR ELECTROFISHING (SEE ELECTROFISHING
 - REGULARLY INSPECT DEWATERED SITE SINCE LAMPREY LIKELY TO EMERGE AFTER DEWATERING AND MUSSELS MAY BECOME VISIBLE.
 - 9. MUSSELS MAY BE TRANSFERRED IN COOLERS.
 - 10. MUSSELS WILL BE PLACED INDIVIDUALLY TO ENSURE ABILITY TO BURROW INTO NEW HABITAT.

3. ELECTROFISHING.

A. INITIAL SITE SURVEY AND INITIAL SETTINGS.

- IDENTIFY SPAWNING ADULTS AND ACTIVE REDDS TO AVOID
- RECORD WATER TEMPERATURE. ELECTROFISHING WILL NOT OCCUR WHEN WATER TEMPERATURES ARE ABOVE 18 DEGREES CELSIUS.
- IF POSSIBLE, A BLOCK NET WILL BE PLACED DOWNSTREAM AND CHECKED REGULARLY TO CAPTURE STUNNED FISH THAT DRIFT DOWNSTREAM.
- 4. INITIAL SETTINGS WILL BE 100 VOLTS, PULSE WIDTH OF 500 MICRO SECONDS, AND PULSE RATE
- RECORDS FOR CONDUCTIVITY, WATER TEMPERATURE, AIR TEMPERATURE, ELECTROFISHING SETTINGS, ELECTROFISHER MODEL, ELECTROFISHER CALIBRATION, FISH CONDITIONS, FISH MORTALITIES, AND TOTAL CAPTURE RATES WILL BE INCLUDED IN THE SALVAGE LOG BOOK.

B. ELECTROFISHING TECHNIQUE.

- 1. SAMPLING WILL BEGIN USING STRAIGHT DC. POWER WILL REMAIN ON UNTIL THE FISH I NETTED WHEN USING STRAIGHT DC. GRADUALLY INCREASE VOLTAGE WHILE REMAINING BELOW
- MAXIMUM VOLTAGE WILL BE 1100 VOLTS WHEN CONDUCTIVITY IS <100 MILLISECONDS 800
 VOLTS WHEN CONDUCTIVITY IS BETWEEN 100 AND 300 MILLISECONDS, AND 400 VOLTS WHEN
- 3. IF FISH CAPTURE IS NOT SUCCESSFUL USING STRAIGHT DC, THE ELECTROFISHER WILL BE SET TO INITIAL VOLTAGE FOR PDC. VOLTAGE, PULSE WIDTH, AND PULSE FREQUENCY WILL BE GRADUALLY INCREASED WITHIN MAXIMUM VALUES UNTIL CAPTURE IS SUCCESSFUL.
- 4. MAXIMUM PULSE WIDTH IS 5 MILLISECONDS. MAXIMUM PULSE RATE IS 70 HERTZ
- 5. ELECTROFISHING WILL NOT OCCUR IN ONE AREA FOR AN EXTENDED PERIOD.
- THE ANODE WILL NOT INTENTIONALLY COME INTO CONTACT WITH FISH. THE ZONE FOR POTENTIAL INJURY OF 0.5 M FROM THE ANODE WILL BE AVOIDED.
- 7. SETTINGS WILL BE LOWERED IN SHALLOWER WATER SINCE VOLTAGE GRADIENTS LIKELY TO
- 8. ELECTROFISHING WILL NOT OCCUR IN TURBID WATER WHERE VISIBILITY IS POOR (I.E. UNABLE
- OPERATIONS WILL IMMEDIATELY STOP IF MORTALITY OR OBVIOUS FISH INJURY IS OBSERVED ELECTROFISHING SETTINGS WILL BE REEVALUATED.

C. SAMPLE PROCESSING

- 1. FISH SHALL BE SORTED BY SIZE TO AVOID PREDATION DURING CONTAINMENT.
- 2. SAMPLERS WILL REGULARLY CHECK CONDITIONS OF FISH HOLDING CONTAINERS, AIR PUMPS, WATER TRANSFERS FTC
- 3. FISH WILL BE OBSERVED FOR GENERAL CONDITIONS AND INJURIES
- 4. EACH FISH WILL BE COMPLETELY REVIVED BEFORE RELEASE. ESA-LISTED SPECIES WILL BE PRIORITIZED FOR SUCCESSFUL RELEASE.

D. BULL TROUT ELECTROFISHING.

- 1. ELECTROFISHING FOR BULL TROUT WILL ONLY OCCUR FROM MAY 1 TO JULY 31. NO ELECTROFISHING WILL OCCUR IN ANY BULL TROUT OCCUPIED HABITAT AFTER AUGUST 15. IN FMO HABITATS ELECTROFISHING MAY OCCUR ANY TIME.
- 15. ELECTROFISHING OF BULL TROUT WILL NOT OCCUR WHEN WATER TEMPERATURES EXCEED 15 DEGREES CELSIUS.

E. LARVAL LAMPREY ELECTROFISHING.

- 1. PERMISSION FROM EC LEAD WILL BE OBTAINED IF LARVAL LAMPREY ELECTROFISHER IS NOT ONE OF FOLLOWING PRE-APPROVED MODELS: ABP-2 "WISCONSIN", SMITH-ROOT LR-24, OR SMITH-ROOT APEX BACKPACK.
- 2. LARVAL LAMPREY SAMPLING WILL INCORPORATE 2-STAGE METHOD: "TICKLE" AND "STUN".
- FIRST STAGE: USE 125 VOLT DC WITH A 25 PERCENT DUTY CYCLE APPLIED AT A SLOW RATE OF 3 PULSES PER SECOND. IF TEMPERATURES ARE BELOW 10 DEGREES CELSIUS, VOLTAGE MAY BE INCREASED GRADUALLY (NOT TO EXCEED 200 VOLTS). BURSTED PULSES (THREE SLOW AND ONE SKIPPED) RECOMMENDED TO INCREASE EMERGENCE.
- 4. SECOND STAGE (OPTIONAL FOR EXPERIENCED NETTERS): IMMEDIATELY AFTER LAMPREY EMERGE, USE A FAST PULSE SETTING OF 30 PULSES PER SECOND.
- 5. USE DIP NETS FOR VISIBLE LAMPREY. SIENES AND FINE MESH NET SWEEPS MAY BE USED IN
- 6. SAMPLING WILL OCCUR SLOWLY (>60 SECONDS PER METER) STARTING AT UPSTREAM AND
- 7. MULTIPLE SWEEPS TO OCCUR WITH 15 MINUTES BETWEEN SWEEPS.
- POST-DRAWDOWN "DRY-SHOCKING" WILL BE APPLIED IF LARVAL LAMPREY CONTINUE TO EMERGE. ANODES TO BE PLACED ONE METER APART TO SAMPLE ONE SQUARE METER AT A TIME FOR AT LEAST 60 SECONDS. FOR TEMPERATURES LESS THAN 10 DEGREES CELSIUS, MAXIMUM VOLTAGE MAY BE GRADUALLY INCREASED TO 400 VOLTS (DRY-SHOCKING ONLY).



206.622.5822





	NO.	DATE	BY	REVISION
.				



POM POM ROAD AT TOPPENISH CREEK YAKAMA NATION

DRAWN: DAN PROJECT NO.: 2200093 DESIGN: DAN/DKL | SCALE: AS SHOWN CHECKED: ARR DATE: 11/26/2025 DRAWING NO. G05

5 of 62

HIP CONSERVATION MEASURES II

poets. Dominimonada Pedi Bate, Nov 28, 2023-04.51pm P.\PDX PROJECTS\2022\22-059 KPFF Pom Pom Bridge\05_CAD\2—Sheets\Civil\G 06 — HIP CONSERVATION MEASURES III

WORK AREA ISOLATION AND FISH SALVAGE (CONTINUED).

4. DEWATERING.

- A. DEWATERING WILL OCCUR AT A RATE SLOW ENOUGH TO ALLOW SPECIES TO NATURALLY MIGRATE OUT OF THE WORK AREA.
- WHERE A GRAVITY FEED DIVERSION IS NOT POSSIBLE, A PUMP MAY BE USED. PUMPS WILL BE INSTALLED TO AVOID REPETIVE DEWATERING AND REWATERING.
- C. WHEN FISH ARE PRESENT, PUMPS WILL BE SCREENED IN ACCORDANCE WITH NMFS FISH SCREEN CRITERIA. NMFS ENGINEERING REVIEW AND APPROVAL WILL BE OBTAINED FOR PUMPS EXCEEDING 3 CUBIC FEET PER SECOND.
- D. DISSIPATION OF FLOW ENERGY AT THE BYPASS OUTFLOW WILL BE PROVIDED TO PREVENT DAMAGE TO THE STREAM CHANNEL AND RIPARIAN VEGETATION.
- E. SEEPAGE WATER WILL BE PUMPED TO A TEMPORARY STORAGE AND TREATMENT SITE OF INTO UPLAND AREAS TO ALLOW WATER TO PERCOLATE THROUGH SOIL AND VEGETATION PRIOR TO REENTERING THE STREAM CHANNEL.

CONSTRUCTION AND POST CONSTRUCTION CONSERVATION MEASURES.

FISH PASSAGE.

- A. FISH PASSAGE WILL BE PROVIDED FOR ADULT AND JUVENILE FISH LIKELY TO BE PRESENT DURING CONSTRUCTION UNLESS PASSAGE DID NOT EXIST BEFORE CONSTRUCTION, THE STREAM IS NATURALLY IMPASSABLE, OR PASSAGE WILL NEGATIVELY IMPACT ESA-LISTED SPECIES OR THEIR HABITAT.
- B. FISH PASSAGE ALTERNATIVES WILL BE APPROVED BY THE BPA EC LEAD UNDER ADVISEMENT BY THE NMFS HABITAT BIOLOGIST.

2. CONSTRUCTION AND DISCHARGE WATER.

- A. SURFACE WATER MAY BE DIVERTED TO MEET CONSTRUCTION NEEDS ONLY IF DEVELOPED SOURCES ARE UNAVAILABLE OR INADEQUATE.
- B. DIVERSIONS WILL NOT EXCEED 10% OF THE AVAILABLE FLOW.
- C. CONSTRUCTION DISCHARGE WATER WILL BE COLLECTED AND TREATED TO REMOVE DEBRIS, NUTRIENTS, SEDIMENT, PETROLEUM HYDROCARBONS, METALS, AND OTHER POLLUTANTS.

3. TIME AND EXTENT OF DISTURBANCE.

- A. EARTHWORK REQUIRING IN-STREAM MECHANIZED EQUIPMENT (INCLUDING DRILLING, EXCAVATION, DREDGING, FILLING, AND COMPACTING) WILL BE COMPLETED AS QUICKLY AS POSSIBLE.
- B. MECHANIZED EQUIPMENT WILL WORK FROM TOP OF BANK UNLESS WORK FROM ANOTHER LOCATION WILL RESULT IN LESS HABITAT DISTURBANCE (TURBIDITY, VEGETATION DISTURBANCE, ETC.).

4. CESSATION OF WORK.

- A. PROJECT OPERATIONS WILL CEASE WHEN HIGH FLOW CONDITIONS MAY RESULT IN INUNDATION OF THE PROJECT AREA (FLOOD EFFORTS TO DECREASE DAMAGES TO NATURAL RESOURCES PERMITTED).
- B. WATER QUALITY LEVELS EXCEEDED. SEE CWA SECTION 401 WATER QUALITY CERTIFICATION AND TURBIDITY MEASURES.

5. SITE RESTORATION.

- A. DISTURBED AREAS, STREAM BANKS, SOILS, AND VEGETATION WILL BE CLEANED UP AND RESTORED TO IMPROVED OR PRE-PROJECT CONDITIONS.
- B. PROJECT-RELATED WASTE WILL BE REMOVED.
- C. TEMPORARY ACCESS ROADS AND STAGING WILL BE DECOMPACTED AND RESTORED. SOILS WILL BE LOOSENED IF NEEDED FOR REVEGETATION OR WATER INFILTRATION.
- D. THE PROJECT SPONSOR WILL RETAIN THE RIGHT OF REASONABLE ACCESS TO THE SITE TO MONITOR AND MAINTAIN THE SITE OVER THE LIFE OF THE PROJECT.
- E. COSTS INCIDENTAL TO EROSION CONTROL AND PLANTING: SEEDING AND MULCHING PER WSDOT STANDARD SPECIFICATION SECTION 8-02 OR OWNERS SEED MIX.

6. REVEGETATION

PLANTING AND SEEDING WILL OCCUR PRIOR TO OR AT THE BEGINNING OF THE FIRST GROWING SEASON AFTER CONSTRUCTION.

- B. PLANTING AND SEEDING TO BE MONITORED UNTIL CLEARLY ESTABLISHED AND DEEMED SUSTAINABLE BY OWNER.
- C. A MIX OF NATIVE SPECIES (INVASIVE SPECIES NOT ALLOWED) APPROPRIATE TO THE SITE WILL BE USED TO REESTABLISH VEGETATION, PROVIDE SHADE, AND REDUCE EROSION. REESTABLISHED VEGETATION SHOULD BE AT LEAST 70% OF PRE-PROJECT CONDITIONS WITHIN THREE YEARS.
- VEGETATION SUCH AS WILLOWS, SEDGES, OR RUSH MATS WILL BE SALVAGED FROM DISTURBED OR ABANDONED AREAS TO BE REPLANTED.
- E. SHORT-TERM STABILIZATION MEASURE MAY INCLUDE THE USE OF NON-NATIVE STERILE SEED MIX (WHEN NATIVE NOT AVAILABLE), WEED-FREE CERTIFIED STRAW, OR OTHER SIMILAR TECHNIQUES.
- F. SURFACE FERTILIZER WILL NOT BE APPLIED WITHIN 50 FEET OF ANY STREAM, WATE BODY, OR WETLAND.
- G. FENCING WILL BE INSTALLED AS NECESSARY TO PREVENT ACCESS TO REVEGETATED SITES BY LIVESTOCK OR UNAUTHORIZED PERSONS. COST INCIDENTAL TO EROSION CONTROL AND PLANTING.
- H. INVASIVE PLANTS WILL BE REMOVED OR CONTROLLED UNTIL NATIVE PLANT SPECIES ARE WELL ESTABLISHED (TYPICALLY THREE YEARS POST-CONSTRUCTION).

7. SITE ACCESS AND IMPLEMENTATION MONITORING

- A. THE PROJECT SPONSOR WILL PROVIDE CONSTRUCTION MONITORING DURING
 IMPLEMENTATION TO ENSURE ALL CONSERVATION MEASURES ARE ADEQUATELY FOLLOWED, EFFECTS TO LISTED SPECIES
 ARE NOT GREATER THAN PREDICTED, AND INCIDENTAL TAKE LIMITATIONS ARE NOT EXCEEDED.
- B. THE PROJECT SPONSOR OR DESIGNATED REPRESENTATIVE WILL SUBMIT THE PROJECT COMPLETION FORM (PCF) WITHIN 30 DAYS OF PROJECT COMPLETION.

8. CWA SECTION 401 WATER QUALITY CERTIFICATION.

- A. THE PROJECT SPONSOR OR DESIGNATED REPRESENTATIVE WILL COMPLETE AND RECORD WATER QUALITY OBSERVATIONS (SEE TURBIDITY MONITORING) TO ENSURE IN-WATER WORK IS NOT DEGRADING WATER QUALITY.
- B. DURING CONSTRUCTION, WATER QUALITY PROVISIONS PROVIDED BY THE OREGON DEPARTMENT OF ENVIRONMENTAL QUALITY, WASHINGTON DEPARTMENT OF ECOLOGY, IDAHO DEPARTMENT OF ENVIRONMENTAL QUALITY WILL BE FOLLOWED.

STAGED REWATERING PLAN.

- A. WHEN REINTRODUCING WATER TO DEWATERED AREAS AND NEWLY CONSTRUCTED CHANNELS, A STAGED REWATERING PLAN WILL BE APPLIED.
- B. THE FOLLOWING WILL BE APPLIED TO ALL REWATERING EFFORTS. COMPLEX REWATERING EFFORTS MAY REQUIRE ADDITIONAL NOTES OR A DEDICATED SHEET IN THE CONSTRUCTION DETAILS.
- 1. TURBIDITY MONITORING PROTOCOL WILL BE APPLIED TO REWATERING EFFORTS.
- PRE-WASH THE AREA BEFORE REWATERING. TURBID WASH WATER WILL BE DETAINED AND PUMPED TO THE FLOODPLAIN OR SEDIMENT CAPTURE AREAS RATHER THAN DISCHARGING TO FISH-BEARING STREAMS.
- 3. INSTALL SEINE NETS AT UPSTREAM END TO PREVENT FISH FROM MOVING DOWNSTREAM UNTIL 2/3 OF TOTAL FLOW IS RESTORED TO THE CHANNEL.
- 4. STARTING IN EARLY MORNING INTRODUCE 1/3 OF NEW CHANNEL FLOW OVER PERIOD OF 1-2 HOURS.
- INTRODUCE SECOND THIRD OF FLOW OVER NEXT 1 TO 2 HOURS AND BEGIN FISH SALVAGE OF BYPASS CHANNEL IF FISH ARE PRESENT.
- REMOVE UPSTREAM SEINE NETS ONCE 2/3 FLOW IN REWATERED CHANNEL AND DOWNSTREAM TURBIDITY IS WITHIN ACCEPTABLE RANGE (LESS THAN 40 NTU OR LESS THAN 10% BACKGROUND).
- INTRODUCE FINAL THIRD OF FLOW ONCE FISH SALVAGE EFFORTS ARE COMPLETE AND DOWNSTREAM TURBIDITY VERIFIED TO BE WITHIN ACCEPTABLE RANGE.
- 8. INSTALL PLUG TO BLOCK FLOW INTO OLD CHANNEL OR BYPASS. REMOVE ANY REMAINING SEINE NETS.
- . IN LAMPREY SYSTEMS, LAMPREY SALVAGE AND DRY SHOCKING MAY BE NECESSARY.

TURBIDITY MONITORING.

- A. RECORD THE READING, LOCATION, AND TIME FOR THE BACKGROUND READING APPROXIMATELY 100 FEET UPSTREAM OF THE PROJECT AREA USING A RECENTLY CALIBRATED TURBIDIMETER OR VIA VISUAL OBSERVATION (SEE THE HIP HANDBOOK TURBIDITY MONITORING SECTION FOR A VISUAL OBSERVATION KEY).
- B. RECORD THE TURBIDITY READING, LOCATION, AND TIME AT THE MEASUREMENT COMPLIANCE LOCATION POINT.
- 1. 50 FEET DOWNSTREAM FOR STREAMS LESS THAN 30 FEET WIDE.
- 2. 100 FEET DOWNSTREAM FOR STREAMS BETWEEN 30 AND 100 FEET WIDE.
- 3. 200 FEET DOWNSTREAM FOR STREAMS GREATER THAN 100 FEET WIDE.
- 4. 300 FEET FROM THE DISCHARGE POINT OR NONPOINT SOURCE FOR LOCATIONS SUBJECT TO TIDAL OR COASTAL SCOUR.
- TURBIDITY SHALL BE MEASURED (BACKGROUND LOCATION AND COMPLIANCE POINTS) EVERY 4 HOURS WHILE WORK IS BEING IMPLEMENTED.
- D. IF THERE IS A VISIBLE DIFFERENCE BETWEEN A COMPLIANCE POINT AND THE BACKGROUND, THE EXCEEDANCE WILL BE NOTED IN THE PROJECT COMPLETION FORM (PCF). ADJUSTMENTS OR CORRECTIVE MEASURES WILL BE TAKEN IN ORDER TO REDUCE TURBIDITY.
- E. IF EXCEEDANCES OCCUR FOR MORE THAN TWO CONSECUTIVE MONITORING INTERVALS (AFTER 8 HOURS), THE ACTIVITY WILL STOP UNTIL THE TURBIDITY LEVEL RETURNS TO BACKGROUND. THE BPA EC LEAD WILL BE NOTIFIED OF ALL EXCEEDANCES AND CORRECTIVE ACTIONS AT PROJECT COMPLETION.
- F. IF TURBIDITY CONTROLS (COFFER DAMS, WADDLES, FENCING, ETC.) ARE DETERMINED INEFFECTIVE, CREWS WILL BE MOBILIZED TO MODIFY AS NECESSARY. OCCURRENCES WILL BE DOCUMENTED IN THE PROJECT COMPLETION FORM (PCF).
- G. FINAL TURBIDITY READINGS, EXCEEDANCES, AND CONTROL FAILURES WILL BE SUBMITTED TO THE BPA EC LEAD USING THE PROJECT COMPLETION FORM (PCF).







NO.	DATE	BY	REVISION




POM POM ROAD AT TOPPENISH CREEK YAKAMA NATION

	DRAWING NO.	G06
ł	CHECKED: ARR	DATE: 11/26/2025
l	DESIGN: DAN/DKL	SCALE: AS SHOWN
l	DRAWN: DAN	PROJECT NO.: 2200093


6 or 62

SHEET NO.

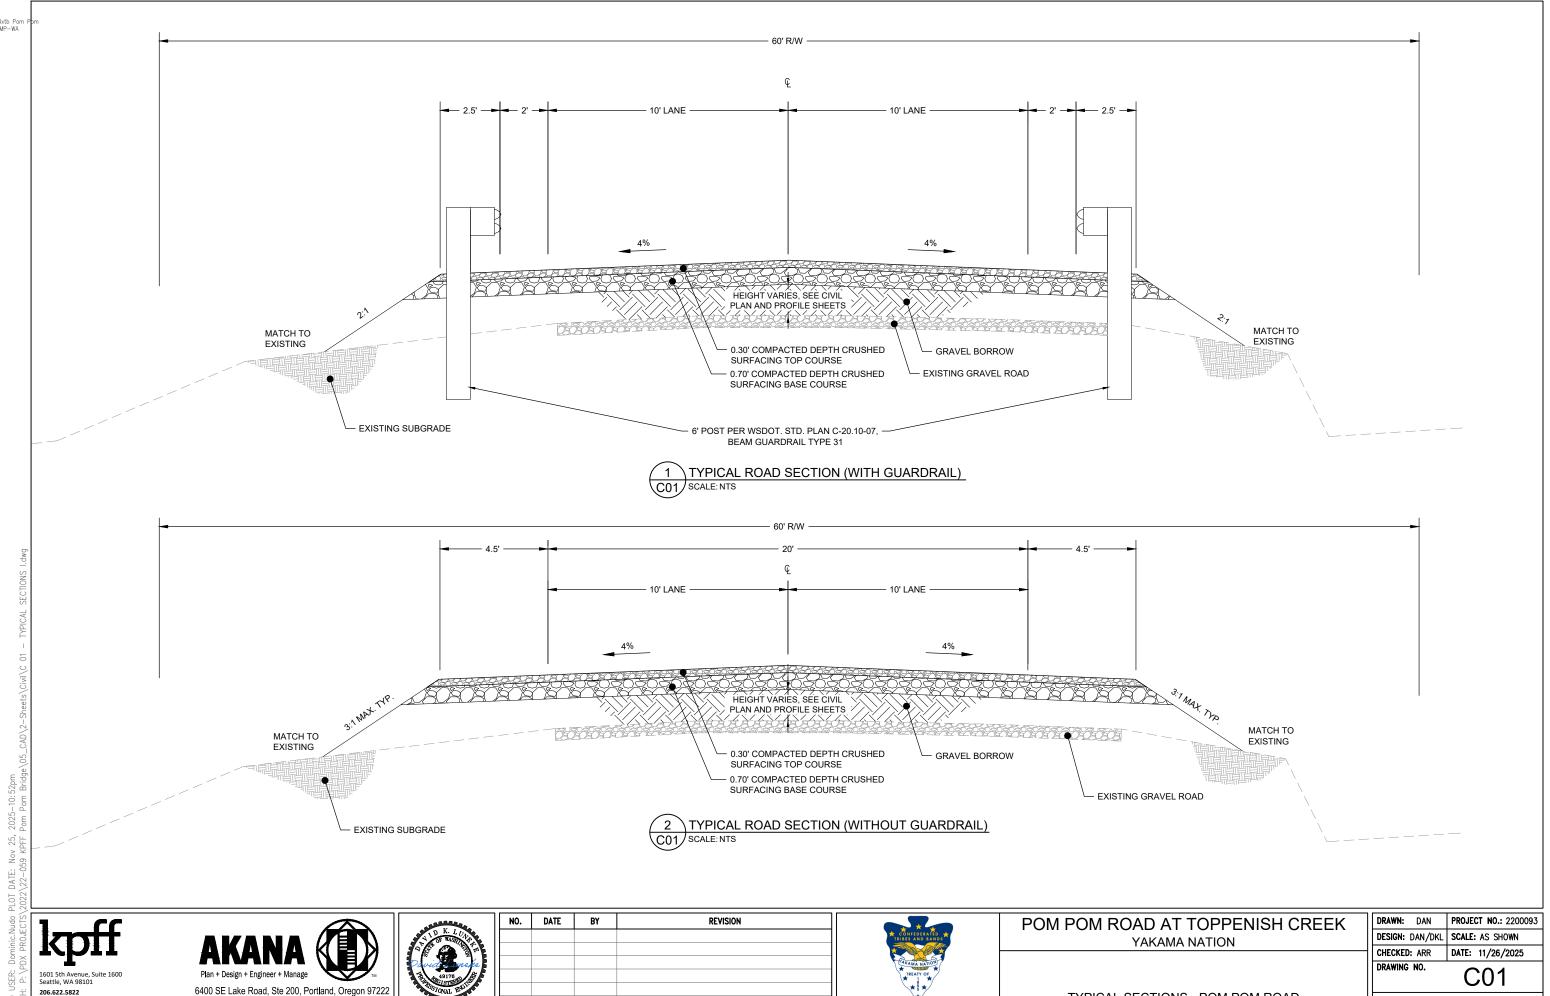

TYPICAL SECTIONS - POM POM ROAD

7 or 62

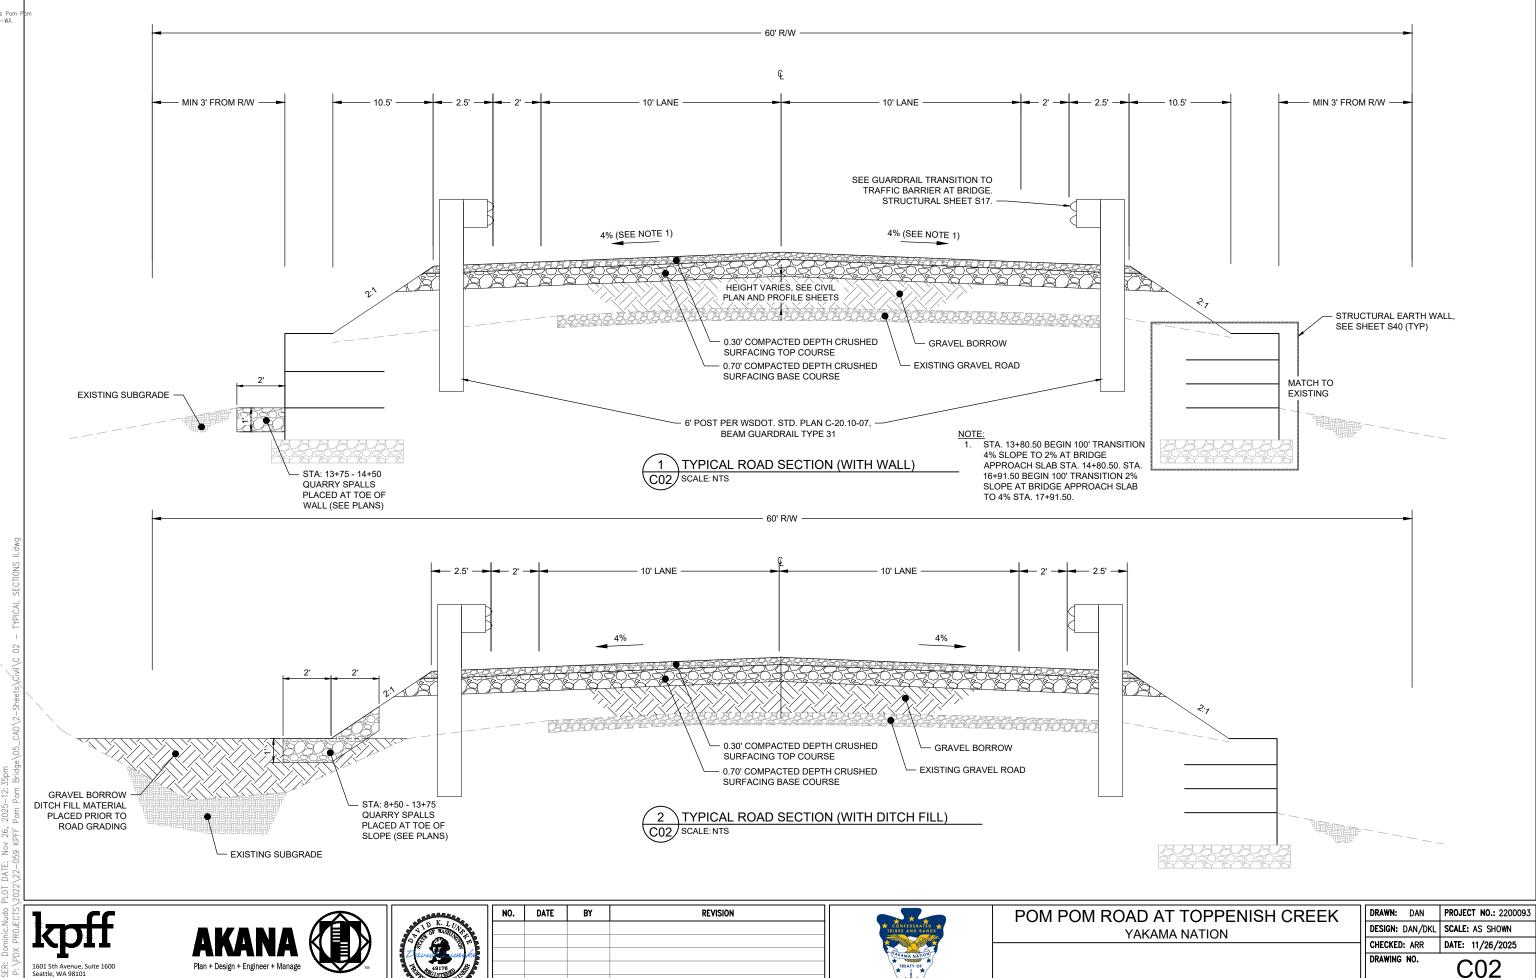


TYPICAL SECTIONS II - POM POM ROAD

SHEET NO.

8 or 62

206.622.5822

6400 SE Lake Road, Ste 200, Portland, Oregon 97222

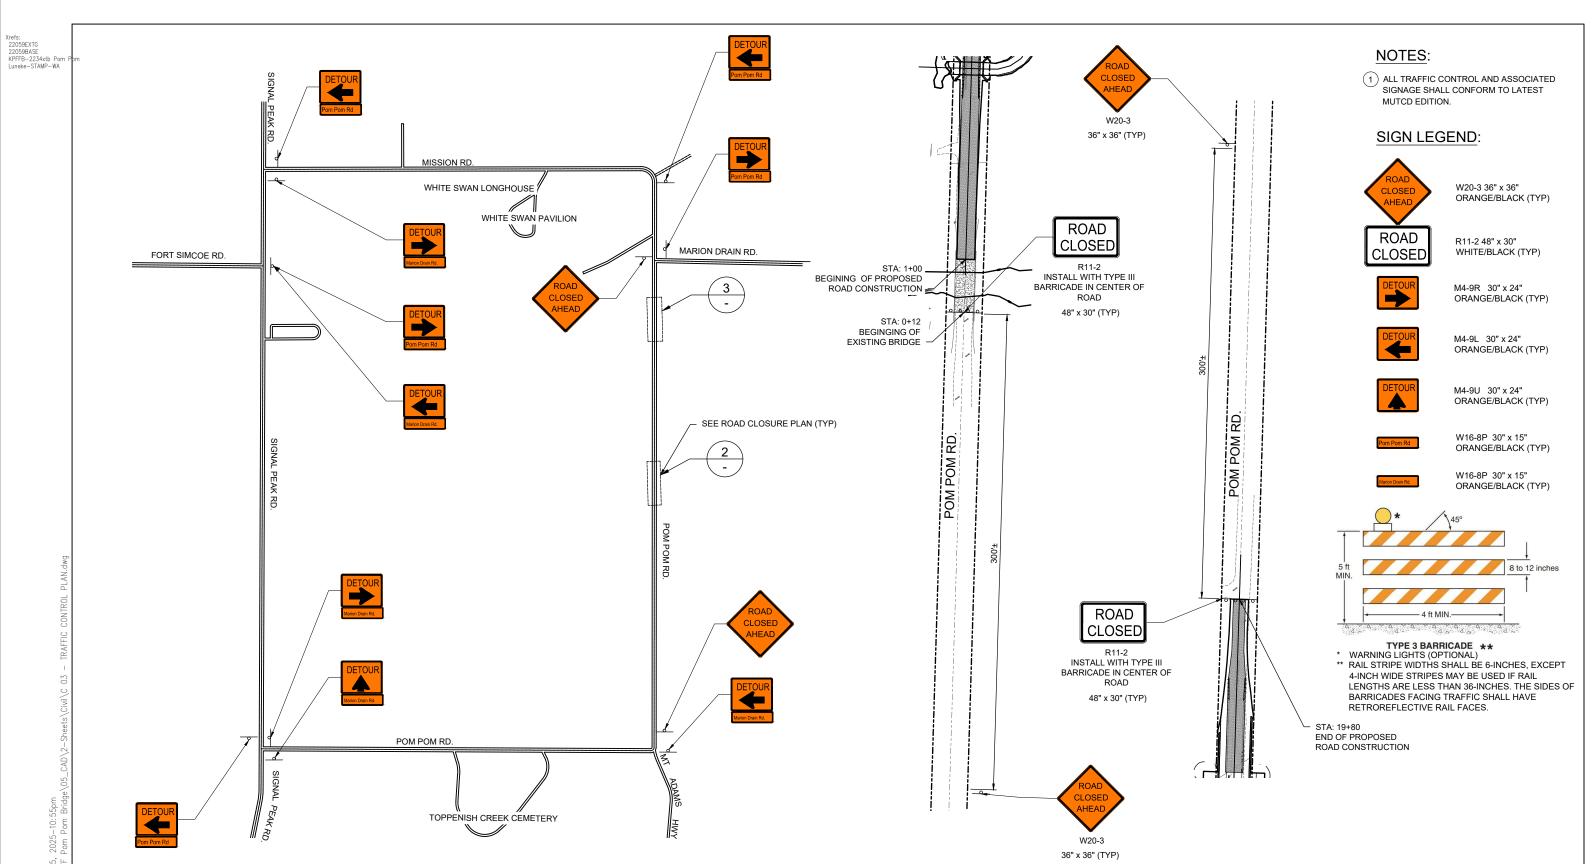















206.622.5822

www.kpff.com





	NO.	DATE	BY	REVISION
.				
£				
5				



POM POM ROAD AT TOPPENISH CREEK YAKAMA NATION

POM POM ROAD TEMPORARY TRAFFIC CONTROL PLAN

DRAWN: DAN	PROJECT NO.: 2200093
DESIGN: DAN/DKL	SCALE: AS SHOWN
CHECKED: ARR	DATE: 11/26/2025
DRAWING NO.	C03
SHEET NO.	9 of 62

LEGEND: EXISTING GROUND CONTOUR INSTALL 79.0 LF 10" PVC C900 FINISHED GRADE CONTOUR RIGHT OF WAY WATER MAIN PROPOSED WATER MAIN CROSSING UNDER BOX GRADING LIMIT EXISTING CORRUGATED CULVERT. SEE DETAIL 4, N 0°13'32.50" E 1925.00' RIGHT OF WAY ALUMINUM BOX CULVERT 4+70.47, 9.00' LT -SHEET C40 (TYP.) INSTALL 10" MJ GATE VALVE AND BEGIN 10" ROADWAY CENTERLINE PVC C900 WATER MAIN. STA. 0+75.00 3+75.00, 9.00' LT - INSTALL CUT-IN 10" MJ SEE DETAIL 1, SHEET C40. N: 366558.41 SHUT EXIST. GATE VALVE GATE VALVE ON EXISTING 10" PVC C900 PRIOR TO COMMENCING MAIN AND BEGIN 10" HDPE DR 9 WATER MAIN. SEE DETAIL 1, SHEET C40. WATER OR GRADING **GENERAL NOTES:** STA. 20+00.00 -N: 368483.40 ACTIVITIES E: 1586977.06 1. PROVIDE MIN 1 WEEK NOTICE TO YAKAMA INDIAN NATION TRIBAL WATER AND SEWER DEPARTMENT PRIOR TO OPENING OR CLOSING VALVES ON WATER MAIN. S EXISTING 2. PRESSURE TESTING, CHLORINATION, AND TÖPPENISH FLUSHING OF NEW WATER MAIN SHALL BE CREEK BRIDGE LINE COORDINATED WITH TRIBAL WATER AND SEWER DEPARTMENT. COST OF WORK POM POM ROAD INCIDENTAL TO PIPE FOR WATER MAIN. BACTERIOLOGICAL TESTING SHALL BE PERFORMED BY TRIBAL WATER AND STA: 0+98.93 START ROAD IMPROVEMENTS. I MATCH EXISTING GRADE. SEWER DEPARTMENT MATC THE ROADWAY IS EXPECTED TO SETTLE DURING INSTALLATION OF THE FILL 3+72 30 13 00' LT & RT INSTALL GUARDRAIL TERMINALS PER REQUIRED TO RAISE THE ROADWAY. GRADING LIMITS (TYP.) WSDOT STD. PLAN C-22.45-06. ELEVATIONS LISTED ON THIS SHEET ARE TYP. BOTH SIDES. FOR POST-SETTLEMENT CONDITIONS. (MSKT-SP-MGS - TL-2 OR CONTRACTOR RESPONSIBLE FOR APPROVED EQUAL) INSTALL 1068 LF (x2) VERIFYING SURVEY LOCATION TYPE 31 GUARDRAÍL PER WSDOT STD. INFORMATION PROPOSED PRECAST BOX CULVERT WITH WINGWALLS, PLAN C-20.14-05 21' SPAN. SEE WALL PROFILES AT BOX CULVERTS SHEETS C25 & C26, AND CIVIL DETAIL SHEET C40 SEE CHANNEL SHEETS FOR CHANNEL AND SCOUR PROTECTION DETAILS 1040 1040 **FINISHED** GRADE AT ROAD C/L 1035 1035 CULVERT 1030 PROPOSED 10" PVC C900 WATER MAIN TO PVC HDPE BE INSTALLED WITH THIS PROJECT HDPE = PVC 1025 GROUND AT ROAD C/L 1020 1020 EXISTING 10" PVC -C900 WATER MAIN SEE STRUCTURAL PLANS REMOVE EXISTING 10" PVC 1015 WATER MAIN WITHIN WORK AREAS OF THE CULVERTS. 1010 1010 4+75 0+75 1+00 1+25 1+50 1+75 2+00 2+25 2+50 2+75 3+00 3+25 3+50 3+75 4+00 4+25 4+50 NON-INSULATED HDPE PIPE INSTALLED INSIDE CARRIER PIPE. SEE CIVIL DETAIL SHEET C40 FOR WATER MAIN CROSSINGS UNDER



206.622.5822





-	NO.	DATE	BY	REVISION
1				
1				
1				
1				



POM POM ROAD AT TOPPENISH CREEK YAKAMA NATION

POM POM ROAD
PLAN & PROFILE - STA 1+00 TO STA 4+75

	DRAWN: DAN	PROJECT NO.: 2200093
	DESIGN: DAN/DKL	SCALE: AS SHOWN
\dashv	CHECKED: ARR	DATE: 11/26/2025
	DRAWING NO.	C10
	SHEET NO.	10 or 62

Xrefs: 22059EXTG 22059BASE KPFFB-2234xtb Pom Pom Luneke-STAMP-WA

8+67.47, 15.3' LT - INSTALL 1" OF SLOPE. SEE TYPICAL EXISTING GROUND CONTOUR COMBINATION AIR RELEASE VALVE. — 1020 — — PROPOSED WATER SECTIONS C02. SEE DETAIL 2, SHEET C40 PROPOSED PRECAST BOX MAIN CROSSING UNDER 5+57.49, 15.3' LT - INSTALL 1" FINISHED GRADE CONTOUR CULVERT WITH WINGWALLS, 21' BOX CULVERT. SEE COMBINATION AIR RELEASE VALVE. 6+57.19, 9.00' LT - INSTALL 10" SPAN. SEE WALL PROFILES AT DETAIL 4, SHEET C40. SEE DETAIL 2, SHEET C40 PROPOSED PRECAST BOX RIGHT OF WAY MJ GATE VALVE AND BEGIN **BOX CULVERTS SHEETS C25 &** CULVERT WITH WINGWALLS, 10" PVC C900 WATER MAIN. 5+49.49, 9.00' LT - INSTALL 10" C26, AND CIVIL DETAIL SHEET C40 7+63.47, 15.3' LT - INSTALL 1" 21' SPAN. SEE WALL PROFILES **GRADING LIMIT** SEE DETAIL 1, SHEET C40. MJ GATE VALVE AND BEGIN COMBINATION AIR RELEASE VALVE. AT BOX CULVERTS SHEETS SEE DETAIL 2, SHEET C40 10" HDPE DR 9 WATER MAIN. PROPOSED WATER C25 & C26, AND CIVIL DETAIL SEE DETAIL 1, SHEET C40. MAIN CROSSING UNDER SHEET C40 BOX CULVERT. SEE INSTALL 98.3 LF 7+55.47, 9.00' LT - INSTALL 10" **GENERAL NOTES:** INSTALL 79.0 LF 10" DETAIL 4, SHEET C40. 10" PVC C900 MJ GATE VALVE AND BEGIN PVC C900 WATER WATER MAIN 10" HDPE DR 9 WATER MAIN. THE ROADWAY IS EXPECTED TO SETTLE MAIN (CONT'D SEE DETAIL 1, SHEET C40. DURING INSTALLATION OF THE FILL ά REQUIRED TO RAISE THE ROADWAY < FLEVATIONS LISTED ON THIS SHEET ARE 2 FOR POST-SETTLEMENT CONDITIONS, Ġ ĊĊ. POM POM ROAD $\overline{\circ}$ ROADWAY CENTERLINE \circ 1068 LF (x2) TYPE 31 ALIGNMENT (TYP.) MAT GUARDRAIL PER WSDOT STD. PLAN GRADING LIMITS RIGHT OF WAY (TYP.) C-20. 14-05 (CONT'D) REMOVE AND REPLACE EXISTING FENCE SEE CHANNEL SHEETS FOR WHERE NEW FILL EXCEEDS 6". COST CHANNEL ANDN SCOUR PROTECTION DETAILS SEE CHANNEL SHEETS FOR INCIDENTAL TO CLEARING AND GRUBBING. CHANNEL AND SCOUR PROETCTION DETAILS **FINISHED** GRADE AT 1040 1040 ROAD C/L REMOVE EXISTING 10" PVC GRADE BREAK WATER MAIN WITHIN WORK REMOVE EXISTING AREAS OF THE CULVERTS 10" PVC WATER MAIN 8 2 WITHIN WORK AREAS EXISTING 8+65. 1029. 1035 OF THE CULVERTS. 1035 GROUND AT ROAD C/L PROPOSED 10" PVC C900 CULVERT 3 CULVERT 2 WATER MAIN TO BE INSTALLED 1030 1030 PVC HDPE 1025 1025 HDPE THDPE PROPOSED 10" PVC C900 WATER MAIN ABANDON EXISTING 10" PVC C900 1020 1020 TO BE INSTALLED WATER MAIN OUTSIDE OF WITH THIS PROJECT CULVERT WORK AREAS. CAP/PLUG ABANDON EXISTING 10" PVC C900 ALL OPEN PIPE ENDS (TYP) WATER MAIN OUTSIDE OF ABANDON EXISTING 10" NON-INSULATED HDPE PIPE INSTALLED 1015 - PVC C900 WATER MAIN OUTSIDE OF CULVERT CULVERT WORK AREAS. CAP/PLUG 1015 INSIDE CARRIER PIPE. SEE CIVIL DETAIL SHEET C40 FOR WATER MAIN CROSSING ALL OPEN PIPE ENDS (TYP) WORK AREAS. SEE STRUCTURAL PLANS **UNDER CULVERTS** CAP/PLUG ALL OPEN PIPE ENDS (TYP) SEE STRUCTURAL PLANS 1010 1010 7+50 7+75 5+25 5+50 5+75 6+00 6+25 6+50 6+75 7+00 7+25 8+00 8+25 8+50 8+75 4+75 5+00



206.622.5822





	NO.	DATE	BY	REVISION
۱				
•				



POM POM ROAD AT TOPPENISH CREEK YAKAMA NATION

POM POM ROAD
PLAN & PROFILE - STA 4+75 TO STA 8+75

LEGEND:

1-FOOT DEPTH QUARRY SPALLS PLACED AT TOE

	DRAWN: DAN	PROJECT NO.: 2200093
	DESIGN: DAN/DKL	SCALE: AS SHOWN
┥	CHECKED: ARR	DATE: 11/26/2025
	DRAWING NO.	C11
	SHEET NO.	11 or 62

Xrefs: 22059EXTG 22059BASE KPFFB-2234xtb Pom Por Luneke-STAMP-WA

> 12+48.35, 11.25' LT -DEFLECT FIRST NEW 1068 LF (x2) TYPE 31 8+75.47, 9.00' LT -12+39.79, 8.45 LT -1-FOOT DEPTH QUARRY WATER MAIN PIPE AS INSTALL 10" MJ GATE GUARDRAIL PER WSDOT STD. INSTALL 10" PVC 11.25° SPALLS PLACED AT TOE SHOWN TO ARRIVE AT VALVE AND BEGIN ANGLE FITTING PLAN C-20. 14-05 (CONT'D) HORIZONTAL OFFSET OF SLOPE. SEE TYPICAL 10" PVC C900 WATER NEEDED FOR BRIDGE SECTIONS C02. MAIN. SEE DETAIL 1, CROSSING 12+37.01, 9.1 LT - INSTALL SHEET C40. 10" PVC 11.25° ANGLE FITTING - RIGHT OF WAY (TYP.) REMOVE AND BACKFILL 598.0 LF 10" PVC EXISTING 96" CMP 2+7 C900 WATER MAIN CULVERT. SEE SHEET C23 ∞ ST 12+00 POM POM ROAD I MATCH $\overline{\circ}$ MAT ROADWAY CENTERLINE -WETLANDS LIMITS RIGHT OF WAY (TYP.) ALIGNMENT (TYP.) PROVIDED BY GRADING LIMITS YAKAMA NATION (TYP.) INSTALL 2:1 SLOPE AT EAST END OF REMOVED CULVERT. SEE SHEET C23. PVI = 1023.75 PVI = 1029.41 PVI = 1023.75 1040 PVI STA = 8+90.00 PVI STA = 12+53.16 PVI STA = 11+01.33 1040 K = 23.22 K = 32.79 K = 33.61 BVCS: 12+18.16 BVCE: 1023.75 FINISHED GRADE AT 1035-1035 ROAD C/L EXISTING GROUND AT 1030-PROPOSED 10" PVC 1030 ROAD C/L C900 WATER MAIN TO BE INSTALLED WITH THIS PROJECT 1025 1025 GATE VALVE 1020 1020 1015-1015 ABANDON EXISTING 10" PVC C900 WATER MAIN OUTSIDE OF CULVERT WORK AREAS. CAP/PLUG ALL OPEN → ABANDON EXISTING 10" PVC C900 WATER MAIN OUTSIDE OF CULVERT WORK AREAS. CAP/PLUG ALL OPEN PIPE ENDS (TYP) PIPE ENDS (TYP) 1010-1010 8+75 9+00 9+25 9+50 9+75 10+00 10+25 10+50 10+75 11+50 11+75 12+00 12+50 12+75 11+00 11+25 12+25 EXISTING CULVERT REMOVE EXISTING 10" TO BE REMOVED PVC C900 WATER MAIN WITHIN CULVERT REMOVAL WORK AREA

D USER: Dominic.Nudo PLOT DATE: Nov 26, 202510





NO.	DATE	BY	REVISION
	NO.	NO. DATE	NO. DATE BY



POM POM ROAD AT TOPPENISH CREEK YAKAMA NATION

POM POM ROAD
PLAN & PROFILE - STA 8+75 TO STA 12+75

LEGEND:

RIGHT OF WAY

GRADING LIMIT

GENERAL NOTES:

EXISTING GROUND CONTOUR

1. THE ROADWAY IS EXPECTED TO SETTLE

DURING INSTALLATION OF THE FILL

REQUIRED TO RAISE THE ROADWAY


ELEVATIONS LISTED ON THIS SHEET ARE FOR POST-SETTLEMENT CONDITIONS,

FINISHED GRADE CONTOUR

— 1020 — —

=		
	DRAWN: DAN	PROJECT NO.: 2200093
	DESIGN: DAN/DKL	SCALE: AS SHOWN
┪	CHECKED: ARR	DATE: 11/26/2025
	DRAWING NO.	C12
	SHEET NO.	12 or 62

Xrefs: 22059EXTG 22059BASE KPFEB-2234xtb Pom Pbm xPPR_BRIDGE xPPR_WALLS Luneke-STAMP-WA

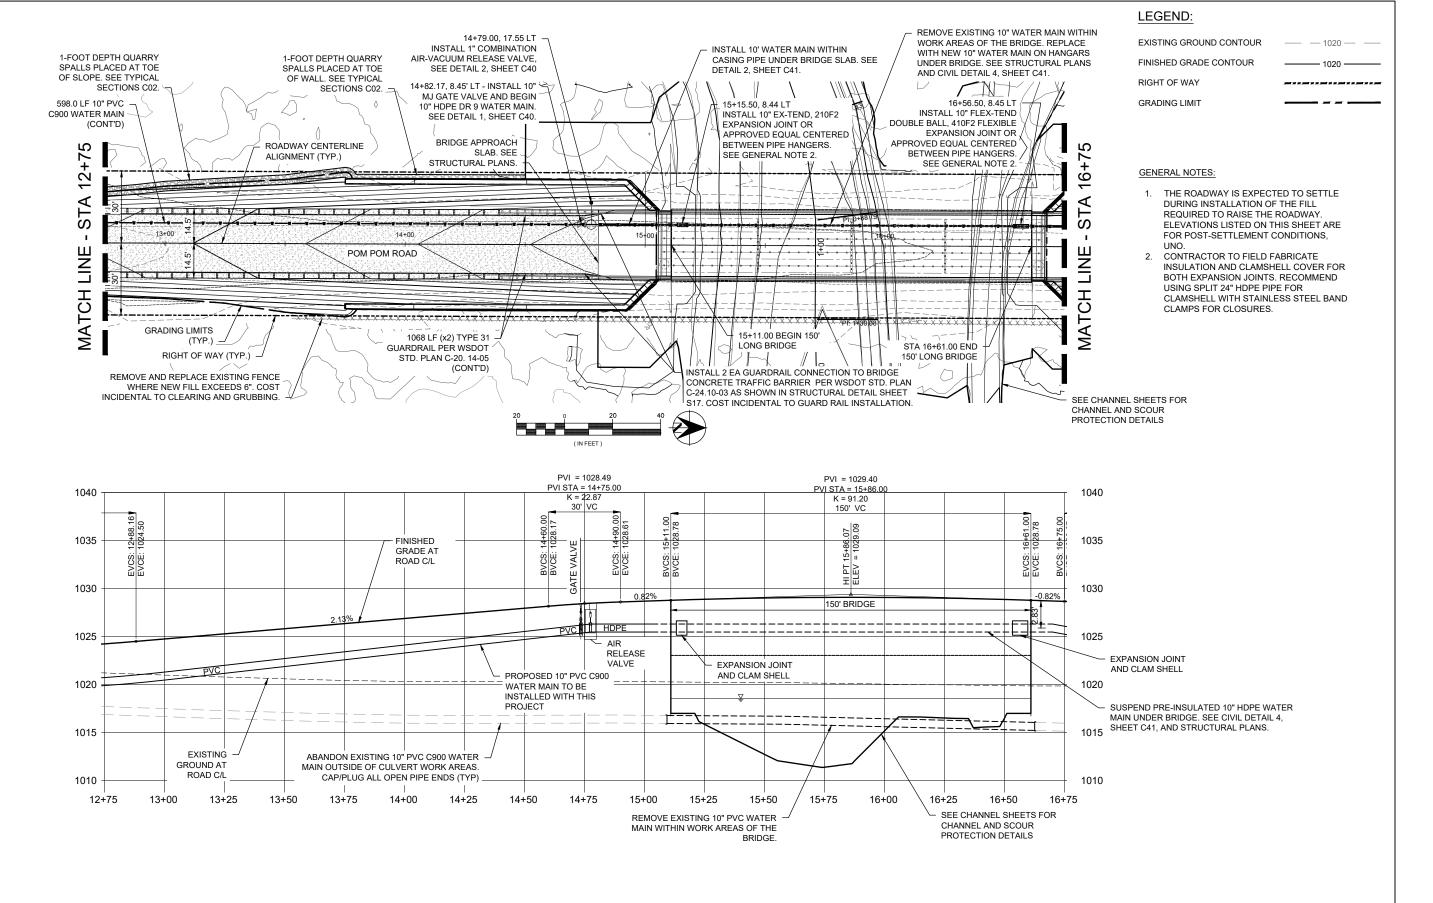



206.622.5822





NO.	DATE	BY	REVISION
	NO.	NO. DATE	NO. DATE BY



POM POM ROAD AT TOPPENISH CREEK YAKAMA NATION

POM POM ROAD PLAN & PROFILE - STA 12+75 TO STA 16+75

	DRAWN: DAN	PROJECT NO.: 2200093
	DESIGN: DAN/DKL	SCALE: AS SHOWN
┪	CHECKED: ARR	DATE: 11/26/2025
	DRAWING NO.	C13
	SHEET NO.	13 or 62

Xrefs: 22059EXTG 22059BASE KPFEB-2234xtb Pom Pom xPPR_BRIDGE xPPR_WALLS Luneke-STAMP-WA

18+45.65, 13.00' LT & RT INSTALL GUARDRAIL TERMINALS PER INSTALL 10" HDPE DR 9 WATER MAIN WSDOT STD. PLAN C-22.45-06 WITHIN CASING PIPE UNDER BRIDGE SLAB. SEE DETAIL 2, SHEET C41. (MSKT-SP-MGS-TL-2 OR 16+98.50 8.65' LT - INSTALL APPROVED EQUAL) 10" MJ GATE VALVE AND BEGIN 10" PVC C900. SEE DETAIL 1, SHEET C40. 19+10.59, 20.00' LT - INSTALL CUT-IN 10" MJ GATE VALVE ON EXISTING 10" PVC STA 19+80.00 END ROAD IMPROVEMENTS AND MATCH EXISTING GRADE INSTALL 114 LF (x2) TYPE 31 GUARDRAIL GRADING LIMITS C900 MAIN AND END PROPOSED 10" PVC REMOVE EXISTING C900 WATER MAIN. SEE DETAIL 3, RIGHT OF WAY (TYP.) PER WSDOT STD. 16+75 32" CMP CULVERT SHEET C40. PLAN C-20.14-05 STA 18+00 19+06.29 20.00' LT - INSTALL 10" LINE POM POM ROAD PVC 22.5° ANGLED FITTING 18+94.00, 10.00' LT & RT - END 11.11 : 1 HORIZONTAL TAPER AT ROAD EDGE, MATCH TYPICAL OF BOTH SIDE OF ROAD. **INSTALL 214 LF** 18+74.55, 8.45' LT - INSTALL 10" ROADWAY CENTERLINE 10" PVC C900 PVC 22.5° ANGLED FITTING WATER MAIN ALIGNMENT (TYP.) RIGHT OF WAY (TYP.) 18+44.00, 14.50' LT & RT -EXISTING FENCE INSTALL 2 FA GUARDRAIL CONNECTION TO BEGIN 11.11 : 1 HORIZONTAL BRIDGE CONCRETE TRAFFIC BARRIER PER TAPER AT ROAD EDGE, WSDOT STD. PLAN C-24.10-03 AS SHOWN IN TYPICAL OF BOTH SIDE OF STRUCTURAL DETAIL SHEET S17. COST ROAD. INCIDENTAL TO GUARD RAIL INSTALLATION. PVI = 1019.47 PVI STA = 19+00.00 PVI = 1028.30 PVI STA = 17+20.00 1040 1040 K = 22.06K = 24.99EVCS: 17+65.001 EVCE: 1026.09 18+50.00 1035 불 1035 FINISHED GRADE AT ROAD C/L 1030 1030 PROPOSED 10" PVC C900 WATER MAIN TO BE INSTALLED WITH THIS PROJECT 1025 1025 1020 1020 -0.90% 1015 1015 ABANDON EXISTING 10" PVC C900 EXISTING WATER MAIN OUTSIDE OF BRIDGE EXISTING 10" PVC GROUND AT WORK AREAS. CAP/PLUG ALL OPEN ROAD C/L C900 WATER MAIN TO PIPE ENDS (TYP) REMAIN IN SERVICE 1010 1010 — 16+75 17+00 17+25 17+50 17+75 18+00 18+25 18+50 18+75 19+00 19+25 19+50 19+75 20+00 20+25 20+50 20+75

LEGEND:

EXISTING GROUND CONTOUR

FINISHED GRADE CONTOUR ———— 1020 —

RIGHT OF WAY

GRADING LIMIT

— — 1020 — —

GENERAL NOTES:

- PROVIDE MIN 1 WEEK NOTICE TO YAKAMA INDIAN NATION TRIBAL WATER AND SEWER DEPARTMENT PRIOR TO OPENING OR CLOSING VALVES ON WATER MAIN.
- PRESSURE TESTING, CHLORINATION, AND FLUSHING OF NEW WATER MAIN SHALL BE COORDINATED WITH TRIBAL WATER AND SEWER DEPARTMENT
- BACTERIOLOGICAL TESTING SHALL BE PERFORMED BY TRIBAL WATER AND SEWER DEPARTMENT
 THE ROADWAY IS EXPECTED TO SETTLE
- 4. THE ROADWAY IS EXPECTED TO SETTLE DURING INSTALLATION OF THE FILL REQUIRED TO RAISE THE ROADWAY. ELEVATIONS LISTED ON THIS SHEET ARE FOR POST-SETTLEMENT CONDITIONS, UNO.



206.622.5822





Ш	NO.	DATE	BY	REVISION
Ιſ				
Ш				
Ш				
П				
Ш				
Ш				



POM POM ROAD AT TOPPENISH CREEK	
YAKAMA NATION	

POM POM ROAD PLAN & PROFILE - STA 16+75 TO STA 20+75

	DRAWN: DAN	PROJECT NO.: 2200093
	DESIGN: DAN/DKL	SCALE: AS SHOWN
	CHECKED: ARR	DATE: 11/26/2025
	DRAWING NO.	C14
	SHEET NO.	14 or 62

EROSION CONTROL GENERAL NOTES

- APPROVAL OF THIS EROSION AND SEDIMENT CONTROL (ESC) PLAN DOES NOT CONSTITUTE AN APPROVAL OF PERMANENT ROAD OR DRAINAGE DESIGN (E.G. SIZE AND LOCATION OR ROADS, PIPES, RESTRICTORS, CHANNELS, RETENTION FACILITIES, UTILITIES, ETC.).
- THE IMPLEMENTATION OF THIS ESC PLAN AND THE CONSTRUCTION, MAINTENANCE, REPLACEMENT, AND UPGRADING OF THESE ESC BEST MANAGEMENT PRACTICES (BMP) IS THE RESPONSIBILITY OF THE APPLICANT/CONTRACTOR UNTIL ALL CONSTRUCTION IS COMPLETED AND APPROVED AND VEGETATION/LANDSCAPING IS ESTABLISHED.
- 3. THE BOUNDARIES OF THE CLEARING LIMITS SHOWN ON THIS PLAN SHALL BE CLEARLY FLAGGED IN THE FIELD PRIOR TO CONSTRUCTION. DURING THE CONSTRUCTION PERIOD, NO DISTURBANCE BEYOND THE FLAGGED CLEARING LIMITS SHALL BE PERMITTED. THE FLAGGING SHALL BE MAINTAINED BY THE APPLICANT/CONTRACTOR FOR THE DURATION OF CONSTRUCTION.
- THE ESC BMPs SHOWN ON THIS PLAN MUST BE CONSTRUCTED IN CONJUNCTION WITH ALL CLEARING AND GRADING ACTIVITIES, AND IN SUCH A MANNER AS TO INSURE THAT SEDIMENT AND SEDIMENT LADEN WATER DO NOT ENTER THE DRAINAGE SYSTEM. ROADWAYS, OR VIOLATE APPLICABLE WATER STANDARDS.
- 5. THE ESC BMPs SHOWN ON THIS PLAN ARE THE MINIMUM REQUIREMENTS FOR ANTICIPATED SITE CONDITIONS. DURING THE CONSTRUCTION PERIOD, UPGRADE THESE ESC BMPs AS NEEDED FOR UNEXPECTED STORM EVENTS AND TO ENSURE THAT SEDIMENT AND SEDIMENT-LADEN WATER DO NOT LEAVE THE SITE.
- 6. THE ESC BMPs SHALL BE INSPECTED DAILY AND AFTER EACH STORM EVENT BY THE APPLICANT/CONTRACTOR AND MAINTAINED AS
- INSPECT AND MAINTAIN THE ESC BMPs ON INACTIVE SITES A MINIMUM OF ONCE A MONTH OR WITHIN THE 48 HOURS FOLLOWING A MAJOR STORM EVENT (24-HOUR STORM EVENT WITH A 10-YEAR OR GREATER RECURRENCE INTERVAL).
- 8. AT NO TIME SHALL THE SEDIMENT EXCEED 60 PERCENT OF THE SUMP DEPTH OR HAVE LESS THAN 6 INCHES OF CLEARANCE FROM THE SEDIMENT SURFACE TO THE INVERT OF LOWEST PIPE. ALL CATCH BASINS AND CONVEYANCE LINES SHALL BE CLEANED PRIOR TO PAVING. THE CLEANING OPERATION SHALL NOT FLUSH SEDIMENT LADEN WATER INTO THE DOWNSTREAM SYSTEM.
- 9. STABILIZED CONSTRUCTION ENTRANCES SHALL BE INSTALLED AT THE BEGINNING OF CONSTRUCTION AND MAINTAINED FOR THE DURATION OF THE PROJECT. ADDITIONAL MEASURES MAY BE REQUIRED TO INSURE THAT ALL PAVED AREAS ARE KEPT CLEAN FOR THE DURATION OF THE PROJECT.

SILT FENCE

PURPOSE- TO REDUCE THE TRANSPORT OF COARSE SEDIMENT FROM A CONSTRUCTION SITE BY PROVIDING A TEMPORARY PHYSICAL BARRIER TO SEDIMENT AND REDUCING THE RUNOFF VELOCITIES OF OVERLAND FLOW.

CONDITIONS OF USE: 1. DOWNSLOPE OF ALL DISTURBED AREAS.

 SULT FENCE IS NOT INTENDED TO TREAT CONCENTRATED FLOWS, NOR IS IT INTENDED TO TREAT SUBSTANTIAL AMOUNTS OF OVERLAND FLOW. ANY CONCENTRATED FLOWS MUST BE CONVEYED THROUGH THE DRAINAGE SYSTEM TO A SEDIMENT TRAP OR POND. THE ONLY CIRCUMSTANCES IN WHICH OVERLAND FLOW CAN BE TREATED SOLELY BY A SILT FENCE. RATHER THAN BY A SEDIMENT TRAP OR POND, IS WHERE THE AREA DRAINING TO THE FENCE IS SMALL (SEE INTRODUCTION TO THIS SECTION), AND THE AVERAGE SLOPE IS NOT MORE THAN 1.5H:1V

DESIGN AND INSTALLATION SPECIFICATIONS: 1. SEE FIGURE ABOVE FOR DETAIL.

THE GEOTEXTILE USED MUST MEET THE STANDARDS LISTED BELOW. A COPY OF THE MANUFACTURER'S FABRIC SPECIFICATIONS MUST BE AVAILABLE ON-SITE.

AOS (ASTM D-4751)30-100 SIEVE SIZE 90.024-0.006 IN.) FOR SILTFILM 50-100 SEIVE SIZE(0.012-0.006 IN.) FOR OTHER FABRICS.

WATER PERMEABILITY (ASTM D-4491)=0.02 SEC ~1 MIN.

GRAB TENSILE STRENGTH (ASTM D-4632) = 180 LBS MIN. FOR EXTRA STRENGTH FABRIC 100 LBS MIN. FOR STANDARD STRENGTH FABRIC.

GRAB TENSILE ELONGATION (ASTM D-4632) = 30% MAX.


ULTRAVIOLET RESISTANCE (ASTM D-4355) = 70%.

- STANDARD STRENGTH FABRIC REQUIRES WIRE BACKING TO INCREASE THE STRENGTH OF THE FENCE. WIRE BACKING OR CLOSER POST SPACING MAY BE REQUIRED FOR EXTRA STRENGTH FABRIC IF FIELD PERFORMANCE WARRENTS A STRONGER FENCE.
 WHERE THE FENCE IS INSTALLED, THE SLOPE SHALL BE NO STEEPER THAN 2H:1V.


- MAINTENANCE STANDARDS:

 1. ANY DAMAGE SHALL BE REPAIRED IMMEDIATELY.
- IF CONCENTRATED FLOWS ARE EVIDENT UPHILL OF THE FENCE, THEY MUST BE INTERCEPTED AND CONVEYED TO A SEDIMENT TRAP OR POND.

 IT IS IMPORTANT TO CHECK THE UPHILL SIDE OF THE FENCE FOR SIGNS OF THE FENCE CLOGGING AND ACTING AS A BARRIER TO FLOW AND THEN CAUSING CHANNELIZATION OF FLOWS PARALLEL TO THE FENCE. IF THIS OCCURS, REPLACER THE FENCE AND/OR REMOVE THE TRAPPED
- SEDIMENT MUST BE REMOVED WHEN THE SEDIMENT IS 6" HIGH.
- IF THE FILTER FABRIC HAS DETERIORATED DUE TO ULTRAVIOLET BREAKDOWN, IT SHALL BE REPLACED.

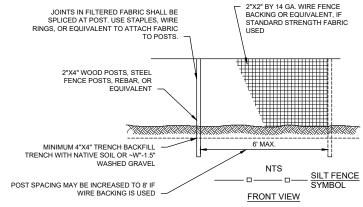


NOTE: FILTER FABRIC FENCES SHALL BE INSTALLED ALONG CONTOUR WHENEVER POSSIBLE.

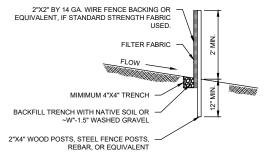

CROSS SECTION



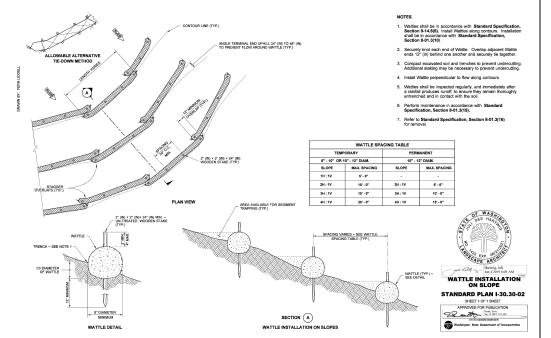






Seattle, WA 98101

www.kpff.com

206.622.5822



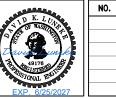

	NO.	DATE	BY	REVISION
1				
1				




POM POM ROAD AT TOPPENISH CREEK YAKAMA NATION

EROSION CONTROL NOTES AND DETAILS

٦	DRAWN: DAN	PROJECT NO.: 2200093
	DESIGN: DAN/DKL	SCALE: AS SHOWN
\dashv	CHECKED: ARR	DATE: 11/26/2025
	DRAWING NO.	C20
	SHEET NO.	15 of 62

*TABLE QUANTITIES DO NOT INCLUDE STRIPPING AND WILL DIFFER FROM TOTAL VALUES IN BID QUANTITIES.

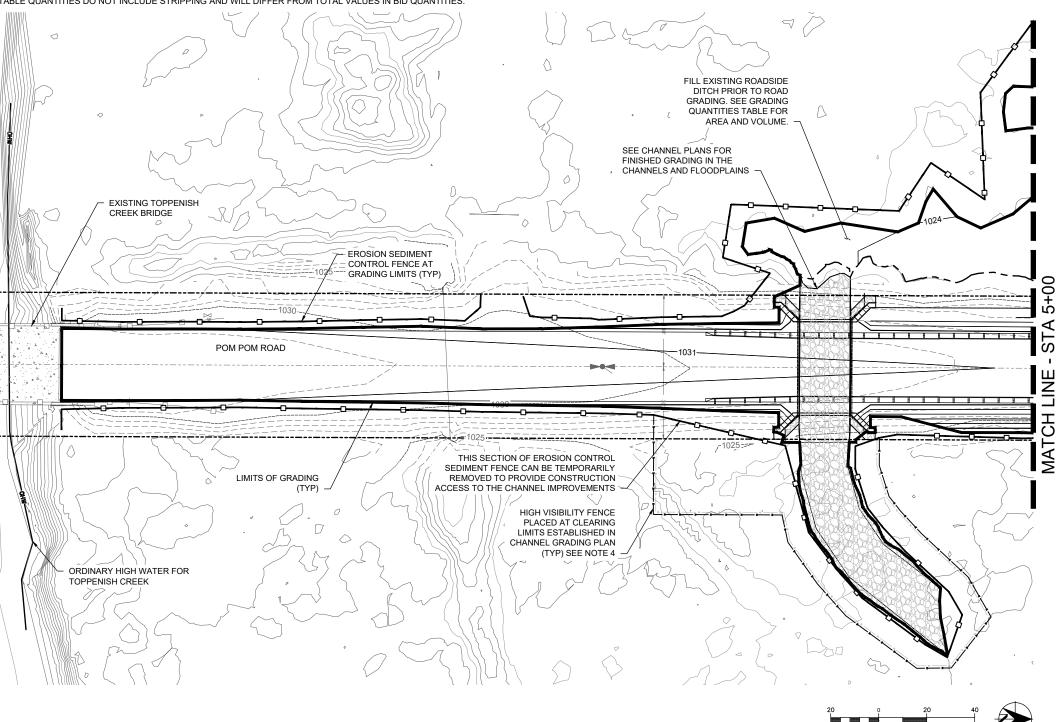



EXISTING GROUND CONTOUR — — 1020 — — FINISHED GRADE CONTOUR — 1020 — RIGHT OF WAY **GRADING LIMIT** SILT FENCE HIGH VISIBILITY FENCE CHANNEL CLEARING LIMITS STABILIZED GRAVEL CONSTRUCTION ACCESS

GENERAL NOTES:

- 1. ALL WORK FOR THE TURBIDITY CURTAIN SHALL BE IN ACCORDANCE WITH THE MANUFACTURER'S RECOMMENDATIONS FOR THE SITE CONDITIONS. REMOVAL PROCEDURES SHALL BE DEVELOPED AND USED TO MINIMIZE SILT RELEASE AND DISTURBANCE OF SILT. THE CONTRACTOR SHALL SUBMIT A TYPE 2 WORKING DRAWING, DETAILING PRODUCT INFORMATION, INSTALLATION AND REMOVAL PROCEDURES, EQUIPMENT AND WORKFORCE NEEDS, MAINTENANCE PLANS, AND EMERGENCY REPAIR/ REPLACEMENT PLANS. TURBIDITY CURTAIN MATERIALS, INSTALLATION, AND MAINTENANCE SHALL BE SUFFICIENT TO COMPLY WITH WATER QUALITY STANDARDS. THE CONTRACTOR SHALL NOTIFY THE ENGINEER 10 DAYS IN ADVANCE OF REMOVING THE TURBIDITY CURTAIN. ALL COMPONENTS OF THE TURBIDITY CURTAIN SHALL BE REMOVED FROM THE PROJECT.
- 2. THE TOP 8-INCHES OF FILL PLACED IN ROADSIDE DITCHES SHALL BE SILTY SAND OR LOAM, FREE FROM DEBRIS, SELECTED AND STOCKPILED DURING EXCAVATION. REPLANT USING TRIBAL APPROVED NATIVE SEED MIX PER SPECIAL PROVISIONS.
- FUELING AND LUBRICATION OF CONSTRUCTION EQUIPMENT SHALL NOT TAKE PLACE WITHIN 150 FEET OF ANY WETLAND OR ORDINARY HIGH
- FEET OF ANY WE LAND UN ONDINANT THEFT
 WATER MARK.

 4. HIGH VISIBILITY PLASTIC FENCE SHALL BE
 COMPOSED OF A HIGH-DENSITY POLYETHYLENE
 MATERIAL AND SHALL BE AT LEAST FOUR FEET IN
 HEIGHT. POSTS FOR THE FENCING SHALL BE
 STEEL OR WOOD AND PLACED EVERY 6 FEET ON
 CENTER (MAXIMUM) OR AS NEEDED TO ENSURE
 RIGIDITY. THE FENCING SHALL BE FASTENED TO
 THE POST EMERY SIX INCHES WITH A THE POST EVERY SIX INCHES WITH A POLYETHYLENE TIE. ON LONG CONTINUOUS LENGTHS OF FENCING, A TENSION WIRE OR ROPE SHALL BE USED AS A TOP STRINGER TO PREVENT SAGGING BETWEEN POSTS. THE FENCE COLOR SHALL BE HIGH VISIBILITY ORANGE. THE FENCE TENSILE STRENGTH SHALL BE 360 LBS./FT. USING THE ASTM D4595 TESTING METHOD.
- CLEARING LIMITS AND CHANNEL GRADING LIMITS ESTABLISHED BY ENVIRONMENTAL CONSULTANT. CONTRACTOR/SURVEYOR TO DETERMINE STAKING PLAN AND SUBMIT TO OWNER FOR **APPROVAL**



206.622.5822





	NO.	DATE	BY	REVISION	
6					
					L




POM POM ROAD AT TOPPENISH CREEK YAKAMA NATION

GRADING AND EROSION CONTROL PLAN I

	DRAWN: DAN	PROJECT NO.: 2200093
	DESIGN: DAN/DKL	SCALE: AS SHOWN
┥	CHECKED: ARR	DATE: 11/26/2025
	DRAWING NO.	C21
	SHEET NO.	16 or 62

refs: 22059EXTG 22059BASE KPFFB—2234xtb Pom Pbr xPPR_BRIDGE xPPR_WALLS Luneke—STAMP—WA XREF_Ch_Plans_IE90pc;

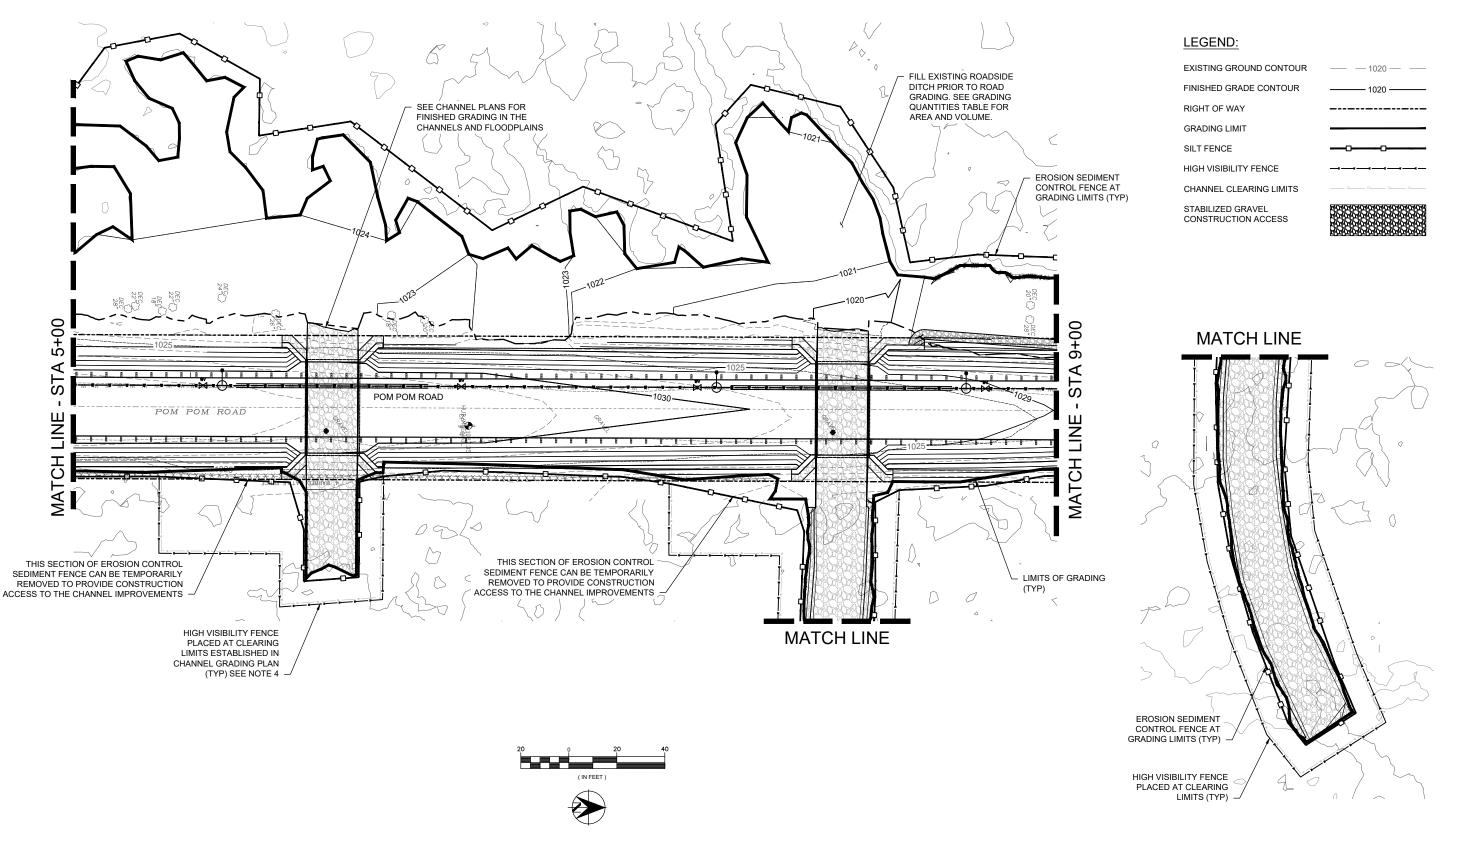



www.kpff.com





	NO.	DATE	BY	REVISION
П				
Ш				
Ш				
Ш				
Ш				




POM POM ROAD AT TOPPENISH CREEK YAKAMA NATION

GRADING AND EROSION CONTROL PLAN II

٦	DRAWN: DAN	PROJECT NO.: 2200093
1	DESIGN: DAN/DKL	SCALE: AS SHOWN
┥	CHECKED: ARR	DATE: 11/26/2025
	DRAWING NO.	C22
	SHEET NO.	17 of 62

(refs:
22059EXTG
22059BASE
KPFFB—2234xtb Pom Pom
xPPR_BRIDGE
xPPR_WALUS
Luneke—STAMP—WA
XREF_Ch_Plans_IE90pc

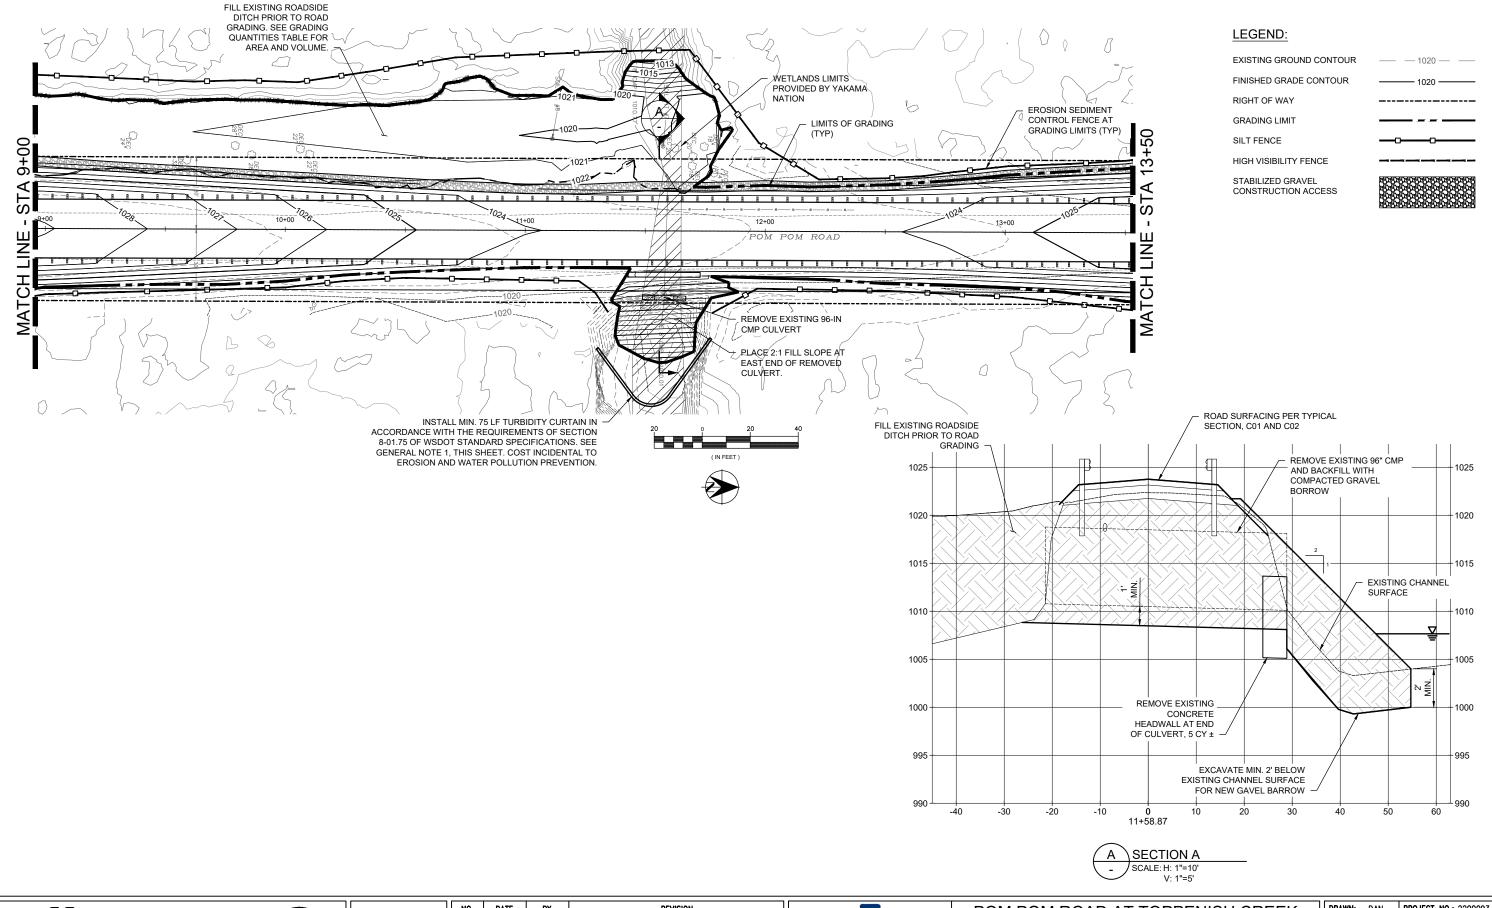







-	NO.	DATE	BY	REVISION	
1					
1					
1					
1					
1					
┙					ιL



POM POM ROAD AT TOPPENISH CREEK YAKAMA NATION

GRADING AND EROSION CONTROL PLAN III

DRAWN: DAN	PROJECT NO.: 2200093
DESIGN: DAN/DKL	SCALE: AS SHOWN
CHECKED: ARR	DATE: 11/26/2025
DRAWING NO.	C23
SHEET NO.	18 or 62

LEGEND: LIMITS OF GRADING EXISTING GROUND CONTOUR — — 1020 — — FINISHED GRADE CONTOUR --- 1020 --SEE CHANNEL PLANS FOR EROSION SEDIMENT CONTROL FENCE AT GRADING LIMITS (TYP) RIGHT OF WAY FINISHED GRADING IN THE CHANNELS AND GRADING LIMIT FLOODPLAINS (TYP) SILT FENCE HIGH VISIBILITY FENCE CHANNEL CLEARING LIMITS STABILIZED GRAVEL CONSTRUCTION ACCESS 3+50 50 STA ST WALL 402W WALL 401W POM POM ROAD 17+00 WALL 401E WALL 402E MATCH MATCH THIS SECTION OF EROSION CONTROL SEDIMENT FENCE CAN BE TEMPORARILY REMOVED TO PROVIDE CONSTRUCTION ACCESS TO THE CHANNEL IMPROVEMENTS THIS SECTION OF EROSION CONTROL SEDIMENT FENCE CAN BE TEMPORARILY REMOVED TO PROVIDE CONSTRUCTION ACCESS TO THE CHANNEL IMPROVEMENTS STABILIZED EROSION SEDIMENT CONSTRUCTION ACCESS HIGH VISIBILITY FENCE CONTROL FENCE AT LIMITS OF GRADING PLACED AT CLEARING GRADING LIMITS (TYP 20 LIMITS ESTABLISHED IN CHANNEL GRADING PLAN
(TYP) SEE NOTE 4 -SILT FENCE LOCATION ARE APPROXIMATE AND SHOULD BE INSTALLED TO PREVENT INTERFERENCE WITH CONSTRUCTION S POM POM ROAD H.N. POM POM ROAD AT TOPPENISH CREEK YAKAMA NATION

206.622.5822 www.kpff.com

6400 SE Lake Road, Ste 200, Portland, Oregon 97222



	NO.	DATE	BY	REVISION
1				
1				
1				
1				
╛				



GRADING AND EROSION CONTROL PLAN IV

_		
1	DRAWN: DAN	PROJECT NO.: 2200093
	DESIGN: DAN/DKL	SCALE: AS SHOWN
┨	CHECKED: ARR	DATE: 11/26/2025
	DRAWING NO.	C24
╛	SHEET NO.	19 оғ 62

Xrefs: 22059EXTG 22059BASE KPFFB-2234xtb Pom xPPR_BRIDGE 11-17-Luneke-STAMP-WA B.O.W B.O.W. STA: 4+29.33, OFF: 19'L STA: 4+06.67, OFF: 19'L EL: 1030.40 EL: 1030.35 THE ROADWAY IS EXPECTED TO SETTLE DURING INSTALLATION OF THE FILL REQUIRED TO RAISE THE ROADWAY. ELEVATIONS LISTED ON THIS SHEET B.O.W. B.O.W. ARE FOR PRE-SETTLEMENT CONDITIONS, UNO. STA: 4+31.16, OFF: 19'L STA: 4+04.84, OFF: 19'L SURFACE 1032 EL: 1030.40 B.O.W. (BACK OF WALL) IS THE POINT WHERE 2:1 ROADWAY SIDESLOPE EL: 1030.35 GRADING MEETS THE WALL, AT A PROPOSED 2' BACK FROM FACE OF WALL EXISTING AS SHOWN IN PLAN VIEW. NOT TRUE BACK OF STRUCTURAL WALL BACKFILL. SURFACE AT CL B.O.W. F.O.W. (FACE OF WALL) TRUE FACE OF WALL BELOW FINISHED GRADE AS STA: 3+98.89, OFF: 25'L -B.O.W STA: 4+37.11, OFF: 25'L EL: 1026.84 B.O.W. STA: 3+96.89 OFF: 25'L -BOW 1028 EL: 1027.61 STA: 4+39.11, OFF: 25'L - FXISTING EL: 1026.80 SURFACE AT 25' OFFSET LT FINISHED GRADE 1024 6:1 AT FLOODPLAIN (TYP) 1024 F.O.W. STA: 3+96.70, OFF: 27'L STA: 4+06.70, OFF: 27'L EL: 1022.00 EL: 1022.00 **WALL 101W** WALL 102W 1020 1020 OVEREXCAVATE 2-FEET BELOW BASE AND FILL WITH 18" OF QUARRY SPALLS, CONSTRUCTION FOW STA: 4+06.70, OFF: 20'L F.O.W. EL: 1022.00 GEOTEXTILE, AND 6" CRUSHED STA: 4+06.70, OFF: 20'L SURFACING BASE COURSE (TYP) EL: 1022.00 3+50 WALL PROFILES WALLS 101W & 102W B.O.W. B.O.W. SCALE: HORIZ: 1" = 10" STA: 8+04.66, OFF: 19'L STA: 8+27.33, OFF: 19'L EL: 1029.11 VERT: 1" = 2.5' EL: 1028.97 B.O.W. B.O.W. PROPOSED STA: 8+02.84, OFF: 19'L STA: 8+29.16, OFF: 19'L SURFACE EL: 1028.97 B.O.W. STA: 6+14.83, OFF: 19'L STA: 5+92.17, OFF: 19'L EL: 1029.98 EL: 1030.03 B.O.W. B.O.W. B.O.W. STA: 8+35.11, OFF: 25'L STA: 6+16.66, OFF: 19'L 1032 STA: 5+90.34, OFF: 19'L EL: 1023.73 EL: 1030.03 STA: 7+96.89, OFF: 25'L B.O.W. EL: 1023.93 PROPOSED STA: 8+50.00, OFF: 25'L SURFACE EL: 1023.65 EXISTING STA: 6+22.61, OFF: 25'L SURFACE AT CL STA: 7+94.89 OFF: 25'L EL: 1024.76 EL: 1023.94 1024 1024 1028 1028 B.O.W. EXISTING STA: 5+84.39, OFF: 25'L SURFACE AT EL: 1024.86 B.O.W. 25' OFFSET LT STA: 6+24.61, OFF: 25'L EXISTING F.O.W. STA: 8+50.00, OFF: 27'L EL: 1024.76 STA: 5+82.39 OFF: 25'L SURFACE AT EL: 1024.86 25' OFFSET LT EL: 1018.83 1020 1020 1024 1024 FINISHED GRADE 6:1 AT FLOODPLAIN (TYP) STA: 794.89, OFF: 27'L F.O.W. EL: 1017.41 F.O.W. STA: 5+82.39, OFF: 27'L STA: 6+24.61, OFF: 27'L EL: 1021.00 WALL 301W EL: 1021.00 1016 WALL 302W 1020 1020 WALL 202W WALL 201W F.O.W. OVEREXCAVATE 2-FEET BELOW BASE AND FILL WITH 18" OF QUARRY SPALLS, STA: 8+27.33, OFF: 20'L EL: 1017.40 OVEREXCAVATE 2-FEET BELOW BASE AND STA: 8+04.66, OFF: 20'L F.O.W FILL WITH 18" OF QUARRY SPALLS, CONSTRUCTION GEOTEXTILE, AND 6" EL: 1017.41 STA: 6+14.87, OFF: 20'L STA: 5+92.17, OFF: 20'L CONSTRUCTION GEOTEXTILE, AND 6" CRUSHED SURFACING BASE COURSE EL: 1021.00 EL: 1021.00 CRUSHED SURFACING BASE COURSE (TYP) 6+00 5+50 WALL PROFILES WALL PROFILES WALLS 201W & 202W WALLS 301W & 302W SCALE: HORIZ: 1" = 10" SCALE: HORIZ: 1" = 10"



206.622.5822





and a second	NO.	DATE	BY	REVISION
ID K. LUNG				
rid kunsks				
49176 SISTER				
YONAL WALL				
XP. 10725/2027				



POM POM ROAD AT TOPPENISH CREEK YAKAMA NATION

WALL PROFILES AT BOX CULVERTS

٦	DRAWN: DAN	PROJECT NO.: 2200093		
	DESIGN: DAN/DKL	SCALE: AS SHOWN		
┥	CHECKED: ARR	DATE: 11/26/2025		
	DRAWING NO.	C25		
╛	SHEET NO.	20 of 62		

Xrefs: 22059EXTG 22059BASE KPFFB-2234xtb Pom xPPR_BRIDGE 11-17-Luneke-STAMP-WA STA: 4+29.33, OFF: 19'R STA: 4+06.67 OFF: 19'R EL: 1030.35 EL: 1030.40 THE ROADWAY IS EXPECTED TO SETTLE DURING INSTALLATION OF THE FILL 1032 1032 REQUIRED TO RAISE THE ROADWAY. ELEVATIONS LISTED ON THIS SHEET B.O.W. B.O.W. ARE FOR PRE-SETTLEMENT CONDITIONS, UNO. STA: 4+29.33, OFF: 19'R STA: 4+04 84 OFF: 19'R PROPOSED B.O.W. (BACK OF WALL) IS THE POINT WHERE 2:1 ROADWAY SIDESLOPE EL: 1030.40 SURFACE GRADING MEETS THE WALL, AT A PROPOSED 2' BACK FROM FACE OF WALL AS SHOWN IN PLAN VIEW. NOT TRUE BACK OF STRUCTURAL WALL BACKFILL. EXISTING F.O.W. (FACE OF WALL) TRUE FACE OF WALL BELOW FINISHED GRADE AS B.O.W --- SURFACE AT CL STA: 3+98.89 OFF: 25'R B.O.W. STA: 4+37.11, OFF: 25'R EL: 1026.38 1028 1028 EL: 1025.74 BOW $B \cap W$ STA: 3+96.89 OFF: 25'R STA: 4+39.11. OFF: 25'F EL: 1026.38 EL: 1025.74 SURFACE AT 25' OFFSET LT FINISHED GRADE 1024 1024 6:1 AT FLOODPLAIN (TYP) STA: 4+39.11, OFF: 27'R STA: 3+96.89 OFF: 27'R EL: 1022.00 EL: 1022.00 WALL 102E WALL 101E 1020 1020 OVEREXCAVATE 2-FEET BELOW BASE └_ F.O.W F.O.W. AND FILL WITH 18" OF QUARRY SPALLS, STA: 4+29.37 OFF: 20'R STA: 4+06.70 OFF: 20'R CONSTRUCTION GEOTEXTILE. AND 6" EL: 1022.00 EL: 1022.00 CRUSHED SURFACING BASE COURSE (TYP) -4+00 4+50 B.O.W. WALL PROFILES STA: 8+27.33, OFF: 19'R WALLS 101E & 102E EL: 1028.98 SCALE: HORIZ: 1" = 10" B.O.W. STA: 8+04.66 OFF: 19'R STA: 8+29.16, OFF: 19'R EL: 1029.10 EL: 1028.97 B.O.W. STA: 6+14.83, OFF: 19'R B.O.W. PROPOSED STA: 8+02.84 OFF: 19'R FI : 1029 98 EL: 1029.11 B.O.W. B.O.W. STA: 6+16.66, OFF: 19'R STA: 5+92.17 OFF: 19'R B.O.W. 1028 1028 EL: 1029.98 B.O.W. STA: 8+35.11, OFF: 25'R 1032 1032 STA: 7+96.89 OFF: 25'R EL: 1023.73 EL: 1023.93 **EXISTING** STA: 5+90.34 OFF: 19'R SURFACE AT CL EL: 1030.03 B.O.W. STA: 7+94.89 OFF: 25'R PROPOSED EL: 1023.94 B.O.W. SURFACE STA: 8+37.11, OFF: 25'R B.O.W STA: 6+22.61, OFF: 25'R 1024 1024 EL: 1023.72 STA: 5+84.39 OFF: 25'R -EL: 1024.76 1028 1028 EL: 1024.84 B.O.W. EXISTING EXISTING STA: 5+82.39 OFF: 25'R SURFACE AT CL SURFACE AT B.O.W. EL: 1024.84 25' OFFSET LT STA: 6+24.61, OFF: 25'R EL: 1024.76 1020 1020 FINISHED GRADE 1024 1024 6:1 AT FLOODPLAIN (TYP) FINISHED GRADE F.O.W F.O.W. 6:1 AT FLOODPLAIN (TYP) STA: 8+37.11, OFF: 27'R STA: 7+94.96 OFF: 27'R EL: 1017.44 SURFACE AT F.O.W. EL: 1017.44 STA: 6+24.80, OFF: 27'R 25' OFFSET LT STA: 5+82.13 OFF: 27'R WALL 301E WALL 302E EL: 1021.09 EL: 1021.07 1016 1016 WALL 201E WALL 202E 1020 1020 OVEREXCAVATE 2-FEET BELOW BASE AND FILL WITH 18" OF QUARRY SPALLS, F.O.W. OVEREXCAVATE 2-FEET BELOW BASE AND FILL WITH CONSTRUCTION GEOTEXTILE, AND 6" STA: 8+04.70 OFF: 20'R STA: 8+27.37 OFF: 20'R F.O.W 18" OF QUARRY SPALLS, CONSTRUCTION GEOTEXTILE, CRUSHED SURFACING BASE COURSE (TYP) STA: 6+14.80 OFF: 20'R EL: 1017.44 STA: 5+92.13 OFF: 20'R EL: 1017.44 AND 6" CRUSHED SURFACING BASE COURSE (TYP) EL: 1021.09 EL: 1021.07 5+50 6+00 6+50 WALL PROFILES WALL PROFILES WALLS 301E & 302E WALLS 201E & 202E SCALE: HORIZ: 1" = 10" VERT: 1" = 2.5' SCALE: HORIZ: 1" = 10" VERT: 1" = 2.5' NO. DATE BY POM POM ROAD AT TOPPENISH CREEK YAKAMA NATION

206.622.5822





Ш	NO.	DAIL	Bī	KEAIZION
╟				
╟				
╵└				




WALL PROFILES AT BOX CULVERTS II


1	DRAWN: DAN	PROJECT NO.: 2200093
	DESIGN: DAN/DKL	SCALE: AS SHOWN
┨	CHECKED: ARR	DATE: 11/26/2025
	DRAWING NO.	C26
	SHEET NO.	21 of 62

Xrefs: 22059EXTG 22059BASE KPFFB-2234xtb Pom Pom xPPR_BRIDGE 11-17-2422 Luneke-STAMP-WA

NOTE

- THE ROADWAY IS EXPECTED TO SETTLE DURING INSTALLATION OF THE FILL REQUIRED TO RAISE THE ROADWAY. ELEVATIONS LISTED ON THIS SHEET ARE FOR PRE-SETTLEMENT CONDITIONS, UNO.
- B.O.W. (BACK OF WALL) IS THE POINT WHERE 2:1 ROADWAY SIDESLOPE GRADING MEETS THE WALL, AT A PROPOSED 2' BACK FROM FACE OF WALL AS SHOWN IN PLAN VIEW. NOT TRUE BACK OF STRUCTURAL WALL BACKFILL.
- 3. F.O.W. (FACE OF WALL) TRUE FACE OF WALL BELOW FINISHED GRADE AS SHOWN IN PLAN VIEW

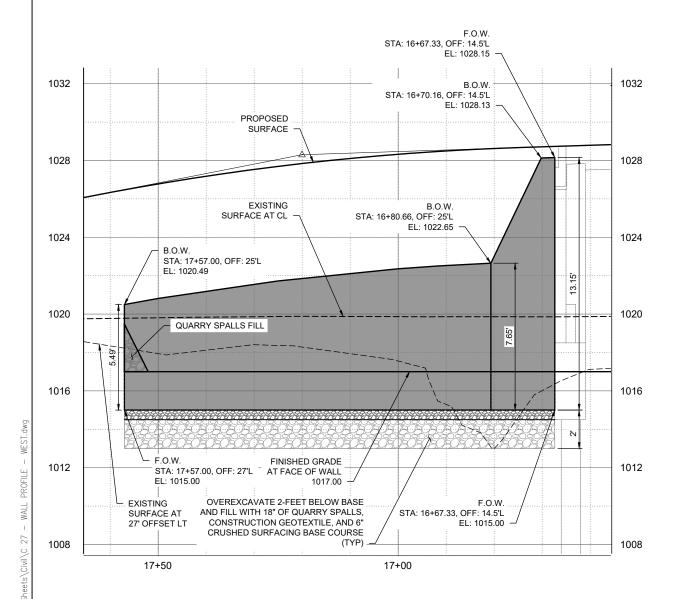

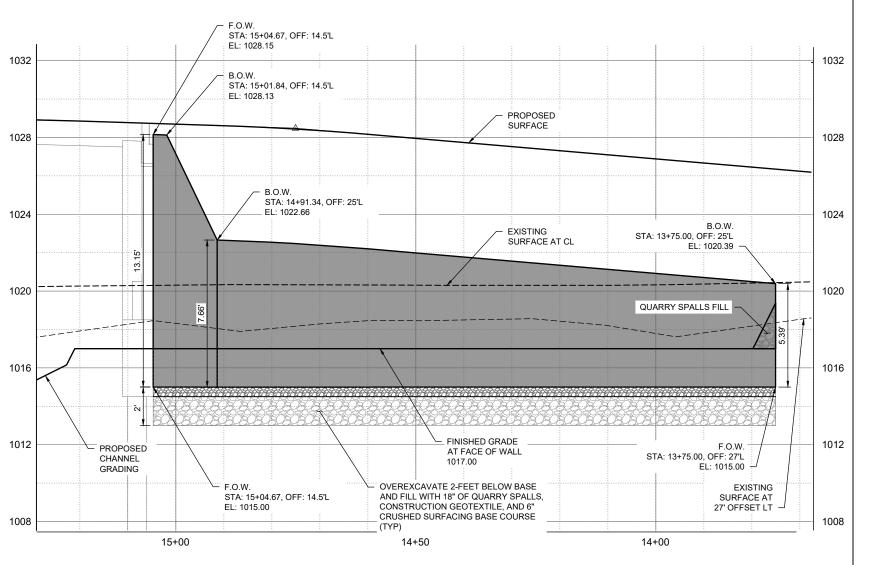

WALL PROFILE WALL 402W

SCALE: H: 1" = 10"

WALL PROFILE WALL 401W SCALE: H: 1" = 10" V: 1" = 2.5'



206.622.5822

www.kpff.com





	NO.	DATE	BY	REVISION
1				
,				



POM POM ROAD AT TOPPENISH CREEK YAKAMA NATION


WALL PROFILE AT BRIDGE ABUTMENTS

٦	DRAWN: DAN	PROJECT NO.: 2200093
	DESIGN: DAN/DKL	SCALE: AS SHOWN
┪	CHECKED: ARR	DATE: 11/26/2025
	DRAWING NO.	C27
	SHEET NO.	22 of 62

Xrefs: 22059EXTG 22059BASE KPFFB-2234xtb Pom Pom xPPR_BRIDGE 11-17-2422 Luneke-STAMP-WA

NOTES

- THE ROADWAY IS EXPECTED TO SETTLE DURING INSTALLATION OF THE FILL REQUIRED TO RAISE THE ROADWAY. ELEVATIONS LISTED ON THIS SHEET ARE FOR PRE-SETTLEMENT CONDITIONS, UNO.
- B.O.W. (BACK OF WALL) IS THE POINT WHERE 2:1 ROADWAY SIDESLOPE GRADING MEETS THE WALL, AT A PROPOSED 2' BACK FROM FACE OF WALL AS SHOWN IN PLAN VIEW. NOT TRUE BACK OF STRUCTURAL WALL BACKFILL.
- 3. F.O.W. (FACE OF WALL) TRUE FACE OF WALL BELOW FINISHED GRADE AS SHOWN IN PLAN VIEW

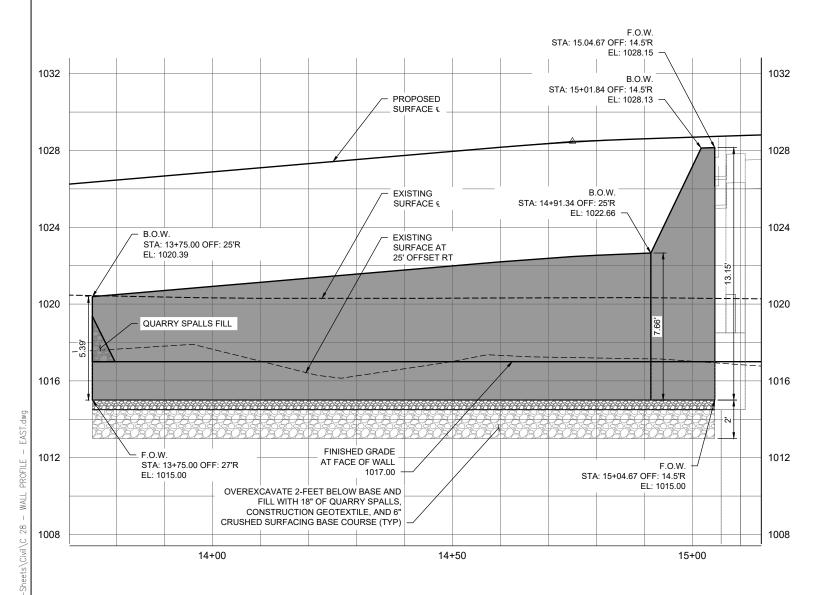

STA: 16+67.33, OFF: 14.5'R EL: 1028.15 1032 1032 STA: 16+70.16, OFF: 14.5'R EL: 1028.13 PROPOSED SURFACE & 1028 1028 **EXISTING** SURFACE AT 25' OFFSET RT STA: 16+80.66, OFF: 25'R — EL: 1022.65 1024 1024 **EXISTING** SURFACE & STA: 17+85.50, OFF: 25'R EL: 1019.14 1020 1020 QUARRY SPALLS FILL 1016 1016 FOW FINISHED GRADE 1012 1012 F.O.W. STA: 17+85.00 OFF: 27'R AT FACE OF WALL 1017.00 STA: 16+67.33 OFF: 14.5'R EL: 1015.00 OVEREXCAVATE 2-FEET BELOW BASE AND FILL WITH 18" OF QUARRY SPALLS, CONSTRUCTION GEOTEXTILE, AND 6" 1008 CRUSHED SURFACING BASE COURSE (TYP) 1008 17+00 17+50

WALL PROFILE WALL 401E

SCALE: H: 1" = 10"

WALL PROFILE WALL 402E SCALE: H: 1" = 10" V: 1" = 2.5"



206.622.5822





NO.	DATE	BY	REVISION
	NO.	NO. DATE	NO. DATE BY





POM POM ROAD AT TOPPENISH CREEK YAKAMA NATION


WALL PROFILE AT BRIDGE ABUTMENTS II


1	DRAWN: DAN	PROJECT NO.: 2200093
	DESIGN: DAN/DKL	SCALE: AS SHOWN
┨	CHECKED: ARR	DATE: 11/26/2025
	DRAWING NO.	C28
	SHEET NO.	23 or 62


Xrefs: 22059EXTG 22059BASE KPFFB–2234xtb Pom Luneke–STAMP–WA

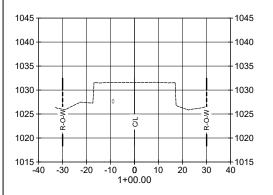


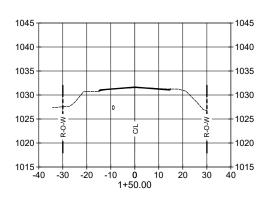


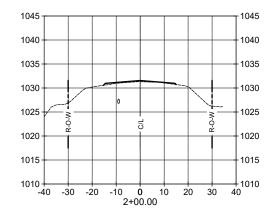


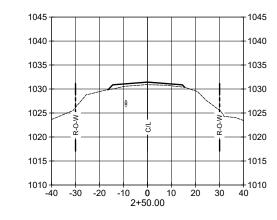


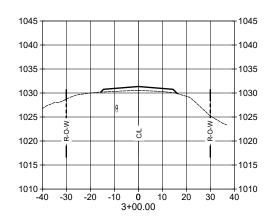


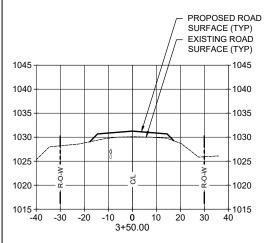


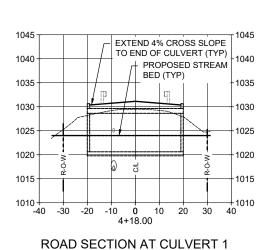


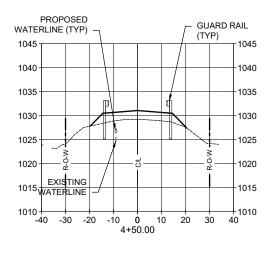


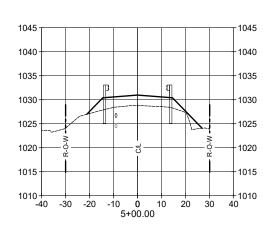


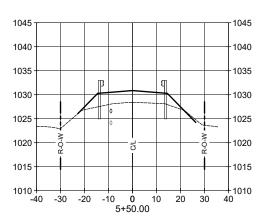


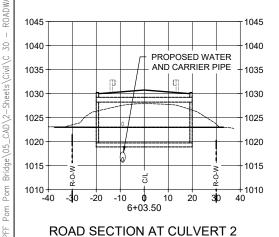

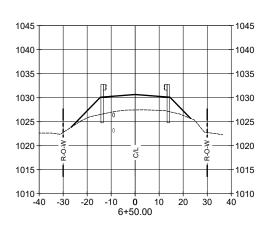

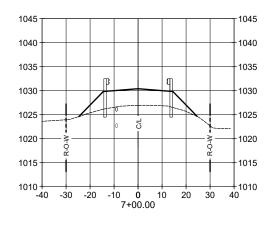

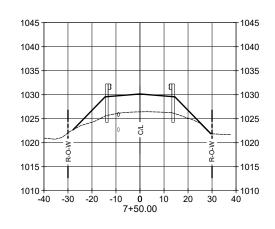

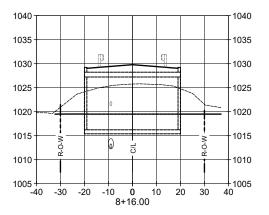

ROAD SECTION AT CULVERT 3

CROSS-SECTIONS

SCALE: HORIZONTAL 1" = 20' VERTICAL 1" = 10'

kpff
1601 5th Avenue, Suite 1600

206.622.5822





NO.	DATE	BY	REVISION





POM POM ROAD AT TOPPENISH CREEK
YAKAMA NATION


ROADWAY CROSS-SECTIONS STA 1+00 TO STA 8+00


	DRAWN: DAN	PROJECT NO.: 2200093
	DESIGN: DAN/DKL	SCALE: AS SHOWN
┥	CHECKED: ARR	DATE: 11/26/2025
	DRAWING NO.	C30
╛	SHEET NO.	24 of 62


Xrefs: 22059EXTG 22059BASE KPFFB-2234xtb Pom Luneke-STAMP-WA

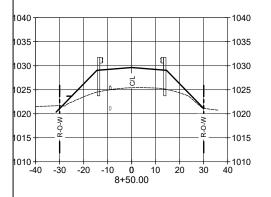


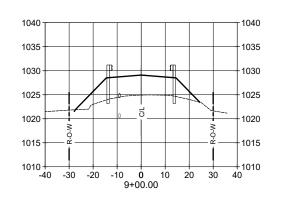


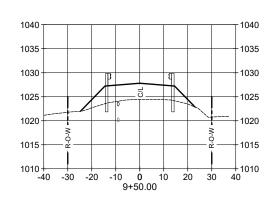


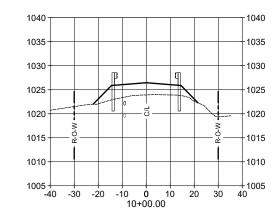


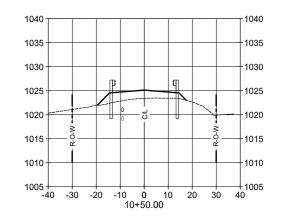


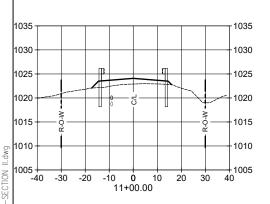


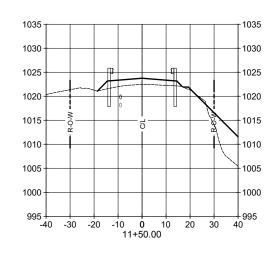


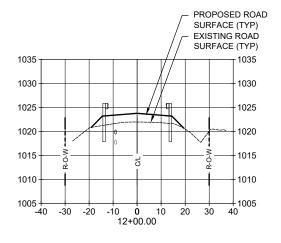


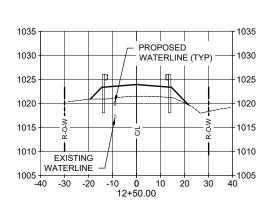


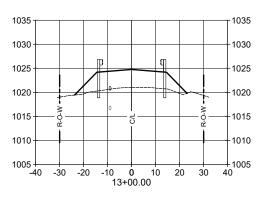


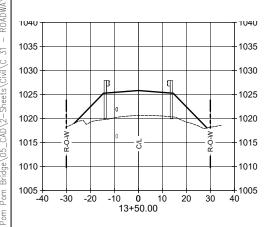

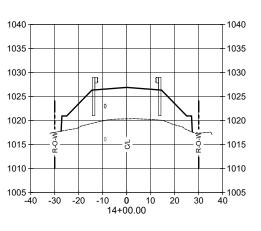

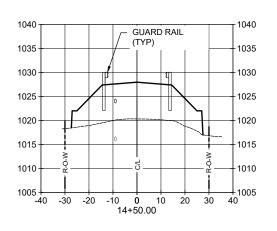

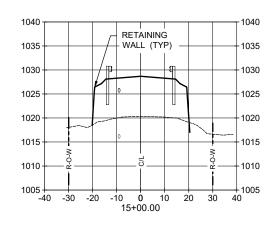

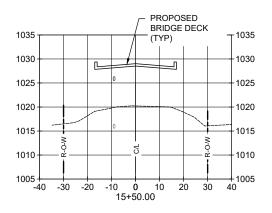

CROSS-SECTIONS

SCALE: HORIZONTAL 1" = 20' VERTICAL 1" = 10'

kpff

1601 5th Avenue, Suite 1600

206.622.5822





	NO.	DATE	BY	REVISION
П				
Ш				
Ш				
Ш				
Ш				





POM POM ROAD AT TOPPENISH CREEK YAKAMA NATION


ROADWAY CROSS-SECTIONS STA 8+50 TO STA 15+50


DRAWN: DAN	PROJECT NO.: 2200093
DESIGN: DAN/DKL	SCALE: AS SHOWN
CHECKED: ARR	DATE: 11/26/2025
DRAWING NO.	C31
SHEET NO	25 of 62


Xrefs: 22059EXTG 22059BASE KPFFB-2234xtb Pom P Luneke-STAMP-WA

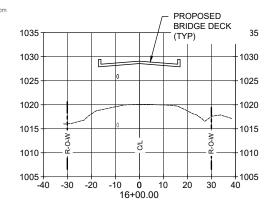


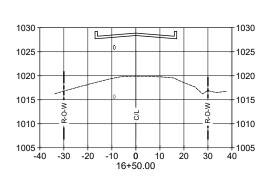


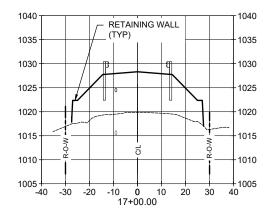


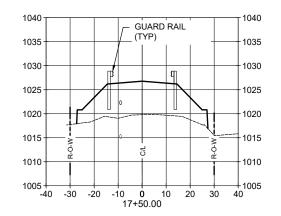

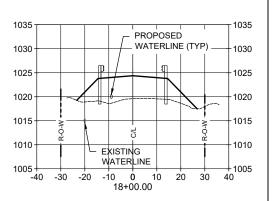

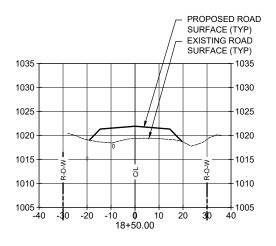

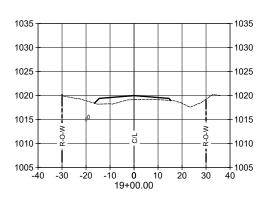

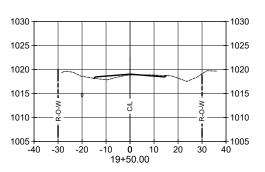

CROSS-SECTIONS

SCALE: HORIZONTAL 1" = 20' VERTICAL 1" = 10'



206.622.5822






	NO.	DATE	BY	REVISION
6				
F				



POM POM ROAD AT TOPPENISH CREEK YAKAMA NATION

DRAWN: DAN	PROJECT NO.: 2200093
DESIGN: DAN/DKL	SCALE: AS SHOWN
CHECKED: ARR	DATE: 11/26/2025
DRAWING NO.	C32
SHEET NO.	26 or 62



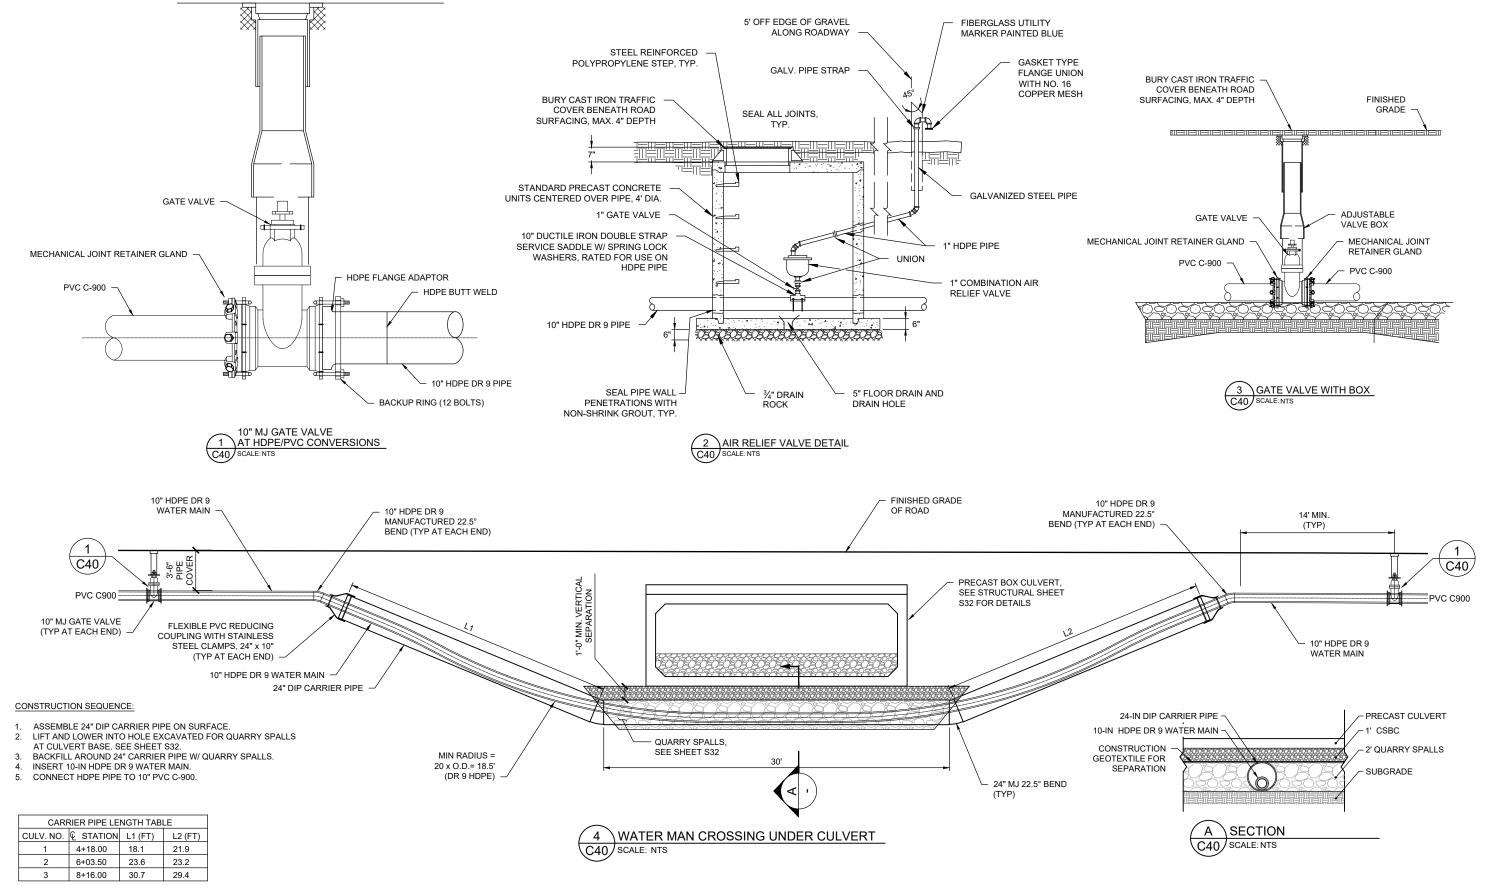



Seattle, WA 98101

206.622.5822 www.kpff.com





	NO.	DATE	BY	REVISION
<u>&</u>				
1				




POM POM ROAD AT TOPPENISH CREEK YAKAMA NATION

	١	DR
CIVIL DETAILS I		
	L	

DRAWN: DAN	PROJECT NO.: 2200093
DESIGN: DAN/DKL	SCALE: AS SHOWN
CHECKED: ARR	DATE: 11/26/2025
DRAWING NO.	C40
SHEET NO.	27 of 62

J. USER: Dominic.Nudo PLOT DATE: Nov 26, 2025—04:27pm NTH: P:/PDX PRO:FCTS/2022/22—059 KPFF Pom Pom Bridne/N5 CAN/2—Sheets/CivilY; 40 — CIVII NFTAIIS Lo

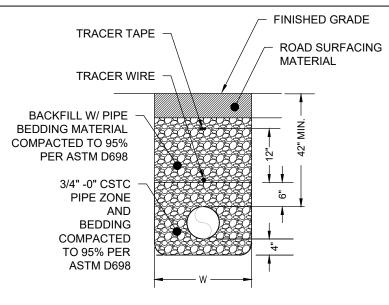

W = PIPE OD + 6" MIN ON EACH SIDE OF TRENCH

WATER LINE TRENCH AND BACKFILL DETAIL

BEARING AREA OF THRUST BLOCKS IN SQ. FT.

FITTING SIZE	TEE	90° BEND	45° BEND	22 1/2° BEND	11 1/4° BEND
4	1.3	1.8	1.0	1.0	1.0
6	2.8	4.0	2.2	1.1	1.0
8	5.0	7.1	3.8	2.0	1.0
12	11.3	16.0	8.7	4.4	2.2
16	20.1	28.4	15.4	7.8	3.9
20	31.1	44.4	24.0	12.3	6.2
24	45.2	64.0	34.6	17.7	8.9

VALUES BASED ON 200 PSI WATER PRESSURE AND 2000 PSF SOIL BEARING CAPACITY.

VERTICAL BEND


- THRUST BLOCKING AT ALL TEES, BENDS AND ENDS OF PIPING.
- CONCRETE BLOCKING TO BE POURED
- AGAINST UNDISTURBED EARTH.
 ALL CONCRETE TO BE CLASS 3000.
 INSTALL 12 MIL TOTAL THICKNESS POLYETHENE SHEET AROUND FITTING. SECURE SHEET ENDS TO PREVENT INFILTRATION OF DIRT BETWEEN SHEETS AND PIPE FITTING PRIOR TO POURING THRUST BLOCKING.
- 5) PROTECT MECHANICAL JOINT FOLLOWERS AND BOLTS FROM CONCRETE WITH TEMPORARY FORMS AND POLYETHENE SHEETING SEE NOTE 3.

VOLUME OF THRUST BLOCK IN CU. YDS. (VERTICAL)


FITTING	BE	ND AN	GLE
SIZE	45°	22.5°	11.25°
4	1.1	0.4	0.2
6	2.7	1.0	0.4
8	4.0	1.5	0.6
12	8.5	3.2	1.3
16	14.8	5.6	2.3

FITTING SIZE	ROD SIZE	EMBEDMENT
4"-12"	#6	30"
14"-16"	#8	36"
		•




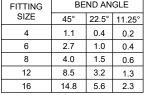

FITTING SIZE	ROD SIZE	EMBEDMENT
4"-12"	#6	30"
14"-16"	#8	36"

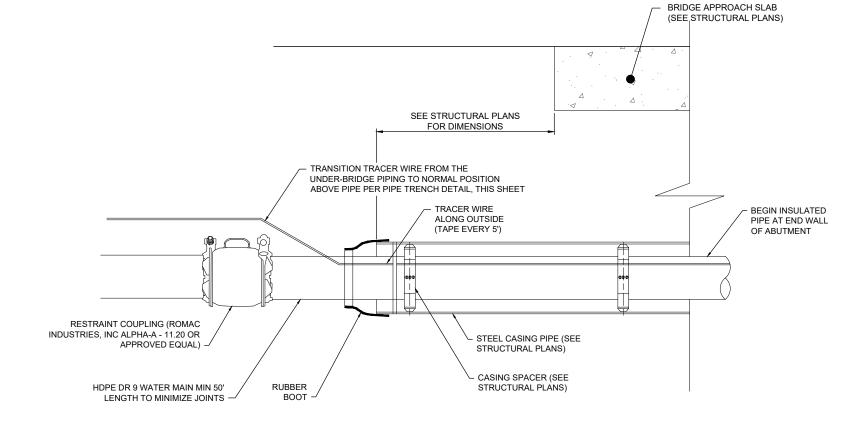



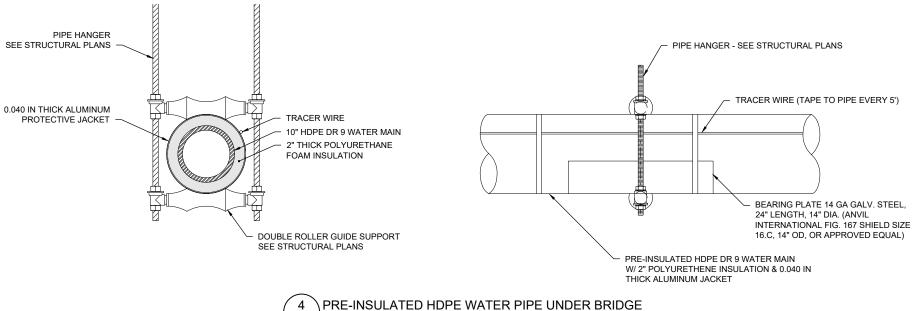





206.622.5822





	NO.	DATE	BY	REVISION
120				
ka				
7				



C41 SCALE: NTS

POM POM ROAD AT TOPPENISH CREEK YAKAMA NATION

CIVIL DETAILS II

	DRAWN: DAN	PROJECT NO.: 2200093
	DESIGN: DAN/DKL	SCALE: AS SHOWN
┨	CHECKED: ARR	DATE: 11/26/2025
	DRAWING NO.	C41
	SHEET NO.	28 of 62

STRUCTURE GENERAL NOTES:

- ALL MATERIAL AND WORKMANSHIP SHALL BE IN ACCORDANCE WITH THE REQUIREMENTS OF THE WASHINGTON STATE DEPARTMENT OF TRANSPORTATION "STANDARD SPECIFICATIONS FOR ROAD, BRIDGE AND MUNICIPAL CONSTRUCTION", DATED 2025 AND PROJECT SPECIAL PROVISIONS.
- 2. ALL DIMENSIONS ARE HORIZONTAL OR VERTICAL, UNLESS NOTED OTHERWISE.
- 3. THE STRUCTURE HAS BEEN DESIGNED IN ACCORDANCE WITH THE REQUIREMENTS OF THE AASHTO LRFD BRIDGE DESIGN SPECIFICATIONS NINTH EDITION 2020 WITH INTERIM REVISIONS.
- 4. SEISMIC DESIGN OF THE STRUCTURE HAS BEEN COMPLETED USING:

= 0.221= 0.502= 0.249S_{D1} SITE CLASS = D

DESIGN LOADS:


PRESTRESSED CONCRETE CONCRETE - 155 PCF FUTURE OVERLAY, 3" THICK - 140 PCF

LIVE LOAD:

- ASHTO HL93 W/IMPACT VEHICLE

- 6. UNLESS OTHERWISE SHOWN IN THE PLANS THE CONCRETE COVER MEASURED FROM THE FACE OF THE CONCRETE TO THE FACE OF ANY REINFORCING STEEL SHALL BE THREE INCHES AT THE BOTTOM OF THE SHAFT CAP, TWO INCHES AT THE TOP AND SIDES OF THE SHAFT CAP, TWO AND A HALF INCHES AT THE TOP OF THE END DIAPHRAGM AND ONE AND ONE HALF INCHES AT ALL
- 7. ALL CAST-IN-PLACE CONCRETE SHALL BE CLASS 4000, UNO. SHAFTS
- 8. REINFORCING STEEL SHALL BE ASTM A706, GRADE 60, UNO. THE SHAFT LONGITUDINAL REINFORCING STEEL SHALL BE ASTM A706, GRADE 80.
- 9. ALL EXTERIOR CORNERS AND EDGES SHALL HAVE A 3/4" CHAMFER AND ALL INTERIOR CORNERS SHALL HAVE A 3/4" FILLET UNO.
- 10. ALL EXISTING DIMENSIONS AND ELEVATIONS SHALL BE VERIFIED IN THE FIELD BY THE CONTRACTOR PRIOR TO WORK. CONTRACTOR SHALL CONTACT PROJECT ENGINEER WITH ANY
- 11. THE GEOTECHNICAL REPORT PROVIDED BY HWA GEOSCIENCES, DATED JUNE 26, 2025 WAS THE BASIS FOR THIS DESIGN.
- 12. THE HYDRAULIC REPORT PROVIDED BY INDICATOR ENGINEERING, DATED APRIL 8, 2025 WAS THE BASIS FOR THIS DESIGN.
- 13. THE ROADWAY IS EXPECTED TO SETTLE DURING INSTALLATION OF THE FILL REQUIRED TO RAISE THE ROADWAY. HOWEVER, THE BRIDGE IS NOT EXPECTED TO SETTLE.

LEGEND

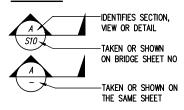


E

DENOTES EPOXY COATED REINF

HWA⊕

BORING BY HWA GEOSCIENCES, FEBRUARY 2, 2023

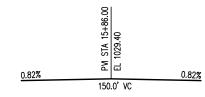

POM POM ROAD PROFILE AT BRIDGE





	NO.	DATE	BY	REVISION
,				
K				
•				
- 1				
25				



POM POM ROAD AT TOPPENISH CREEK YAKAMA NATION

BRIDGE GENERAL NOTES

==		
Ш	DRAWN: HT	PROJECT NO.: 2200093
Ш	DESIGN: TL	SCALE: AS SHOWN
忊	CHECKED: JLP	DATE: 11/26/2025
	DRAWING NO.	S01
	SHEET NO.	29 or 62

Xrefs:
KPFFB-2234xtb
xPPR_BRIDGE
220599ASE-9urf_Pr
xSTREAM-25.05.28
xPPR_WALLS
220599EXTG
Ch_Construction_Exx
xCh_RiprapSection
xRiprap_extents
22059BASE-ex_cont -RIGHT-OF WAY SEC. 20 & 21, T.10N., R.17E., W.M. - SCOUR COUNTERMEASURES * SCOUR COUNTERMEASURES *
SEE CHANNEL SHEETS SEE CHANNEL SHEETS YAKAMA NATION WALL 401N 161'-0" BACK TO BACK OF PAVEMENT SEATS APPROACH SLAB GUARDRAIL, SEE CIVIL — PROFILE GRADE - WATER MAIN RELOCATED 2.1 MILES TO SIGNAL PEAK RD AND PIVOT POINT ON TO BRIDGE 17+00 15+00 16+00 POM POM ROAD BEAM GUARDRAIL TRANSITION SECTION N 0°13'32" E GROUNDWATER MONITORING SEE WSDOT STANDARD PLAN A-40.50-03 FOR APPROACH SLAB, TYP— WELL, TO BE DECOMMISSIONED -TYPE 31, TYP (4) 3.9 MILES TO WHITE SWAN CORNERS - BRIDGE RAILING TYPE CHAIN LINK PIPE RAIL, TYP -19 PLAN BEARING OF ALL ABUTMENTS ARE NORMAL TO POM POM ROAD. BRIDGE RAILING TYPE CHAIN LINK PIPE RAIL, TYP -4'-0" MIN FREEBOARD AT 100 YR MRI TRAFFIC BARRIER - BRIDGE RAILING TYPE CHAIN LINK PIPE RAIL, TYP 1'-6" MIN FREEBOARD AT 500 YR MRI PROFILE GRADE - PROPOSED APPROXIMATE EXISTING GROUND GUARDRAIL AND PIVOT POINT 100 YR WSE 1019.00 AT CENTERLINE OF ROAD TRANSITION : STRUCTURAL EARTH WALL, TYP -STREAM SECTION, TYP SCOUR COUNTERMEASURES * REFERENCE - 4'-0"ø DRILLED SHAFT FOUNDATION SEE CHANNEL SHEETS SEE CHANNEL SHEETS -- SCOUR COUNTERMEASURES * SEE CHANNEL SHEETS **ELEVATION** 4'-0"ø DRILLED SHAFT FOUNDATION EL 1000.00 GRADE ELEVATIONS SHOWN ARE FINISHED GRADES AND ARE EQUAL TO PROFILE GRADES * STRUCTURAL EARTH WALLS ARE DESIGNED ASSUMING P.C. GIRDERS (WF61DG) THE SCOUR COUNTERMEASURES REMAIN IN PLACE. LOADING: HL-93 DATE BY REVISION POM POM ROAD AT TOPPENISH CREEK DRAWN: HT PROJECT NO.: 2200093 DESIGN: TL SCALE: AS SHOWN YAKAMA NATION CHECKED: JLP DATE: 11/26/2025 DRAWING NO. S02 **BRIDGE PLAN AND ELEVATION** Seattle, WA 98101 206.622.5822 30 or 62



1601 5th Avenue, Suite 1600 Seattle, WA 98101

206.622.5822 www.kpff.com


ASSESSA	NO.	DATE	BY	REVISION
BRULLIU ST				
1/20 1				
40903 ST				
ESS ONLL ENGLISH				
Nov. 30, 2025				



POM POM ROAD AT TOPPENISH CREEK YAKAMA NATION

BRIDGE SUPERSTRUCTURE CONSTRUCTION SEQUENCE

٦	DRAWN: HT	PROJECT NO.: 2200093
ı	DESIGN: TL	SCALE: AS SHOWN
┨	CHECKED: JLP	DATE: 11/26/2025
	DRAWING NO.	S03
╛	SHEET NO.	31 or 62

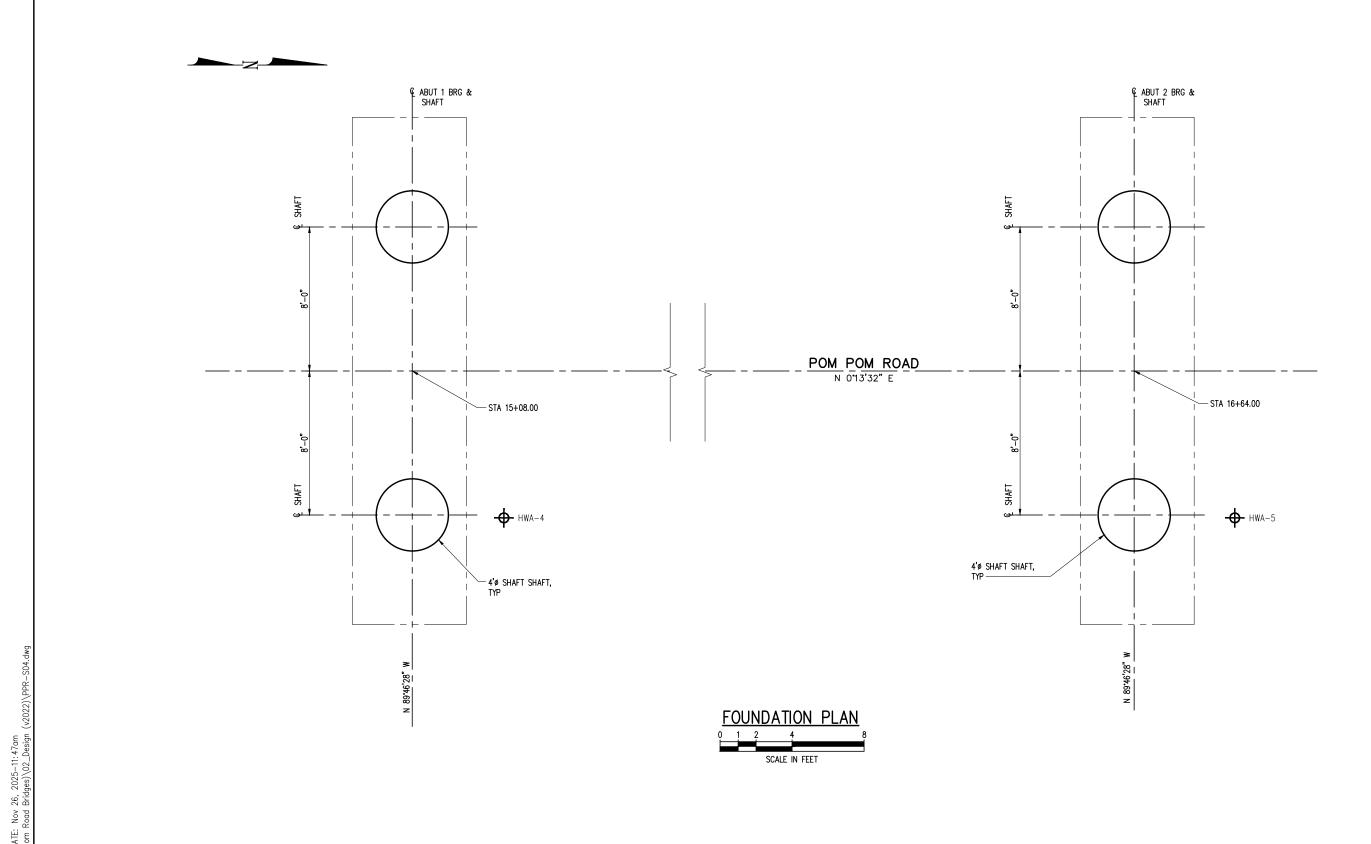

1601 5th Avenue, Suite 1600 Seattle, WA 98101 206.622.5822 www.kpff.com



- 1	NO.	DATE	BY	REVISION
- 1				
Н				
7				
- 1				
25				


CONFEDERATED *	
CARAMA NATION	
TREATY OF	

POM POM ROAD AT TOPPENISH CREEK YAKAMA NATION

BRIDGE FOUNDATION PLAN

٦	DRAWN: HT	PROJECT NO.: 2200093
	DESIGN: TL	SCALE: AS SHOWN
	CHECKED: JLP	DATE: 11/26/2025
	DRAWING NO.	S04
1	SHEET NO	32 or 62



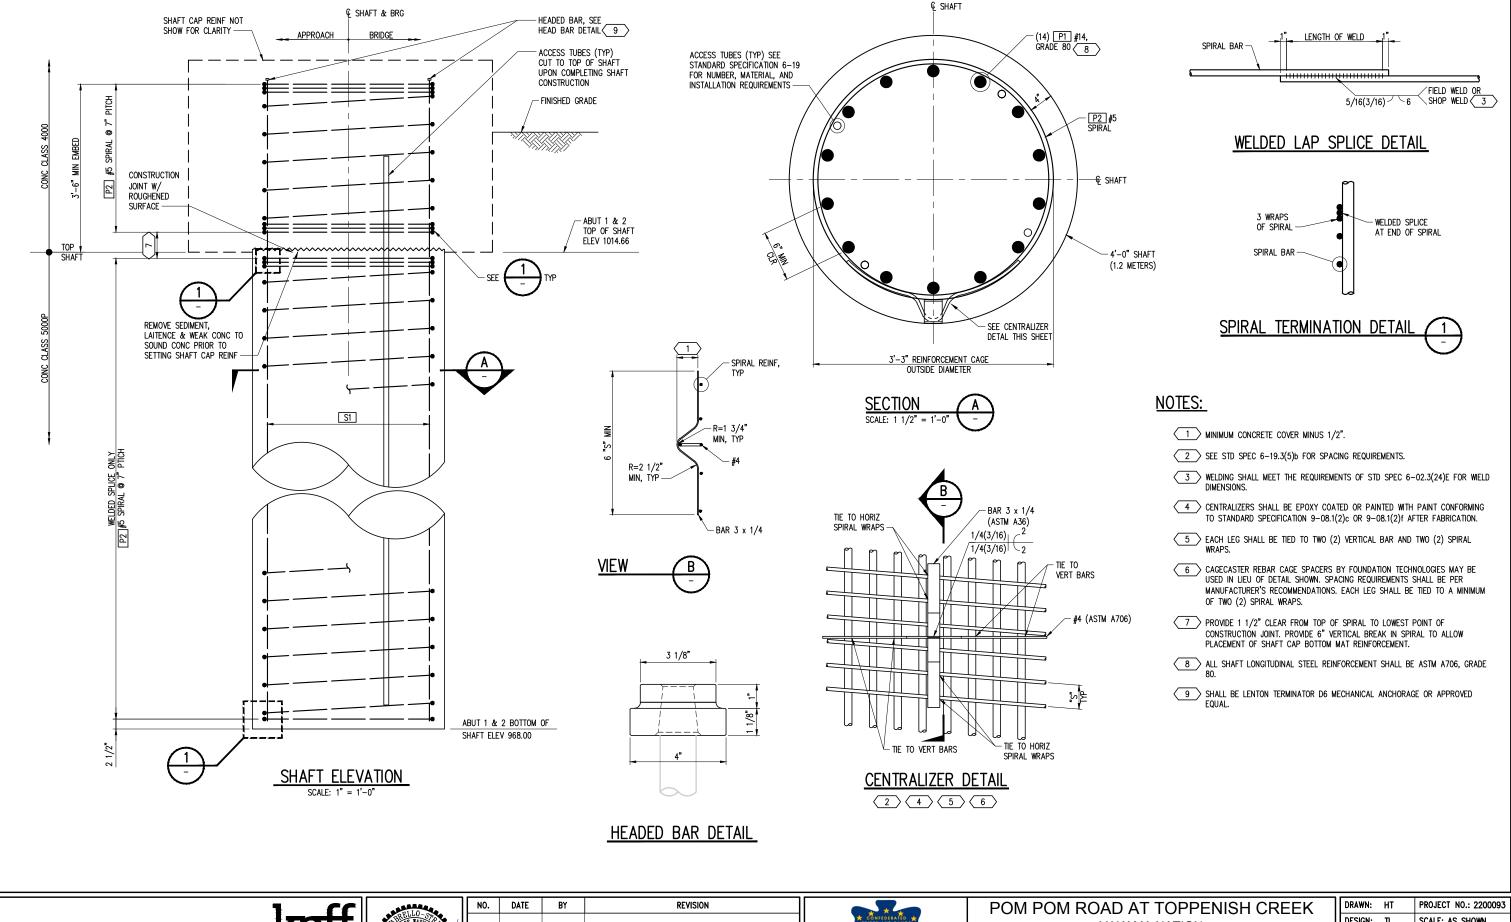

Seattle, WA 98101 206.622.5822




- 1	110.	שאור	וט	KETISION
(
				_
1				
1				
5				





YAKAMA NATION


SHAFT DETAILS


DRAWN: HT	PROJECT NO.: 2200093
DESIGN: TL	SCALE: AS SHOWN
CHECKED: JLP	DATE: 11/26/2025
DRAWING NO.	S05
SHEET NO	33 or 62

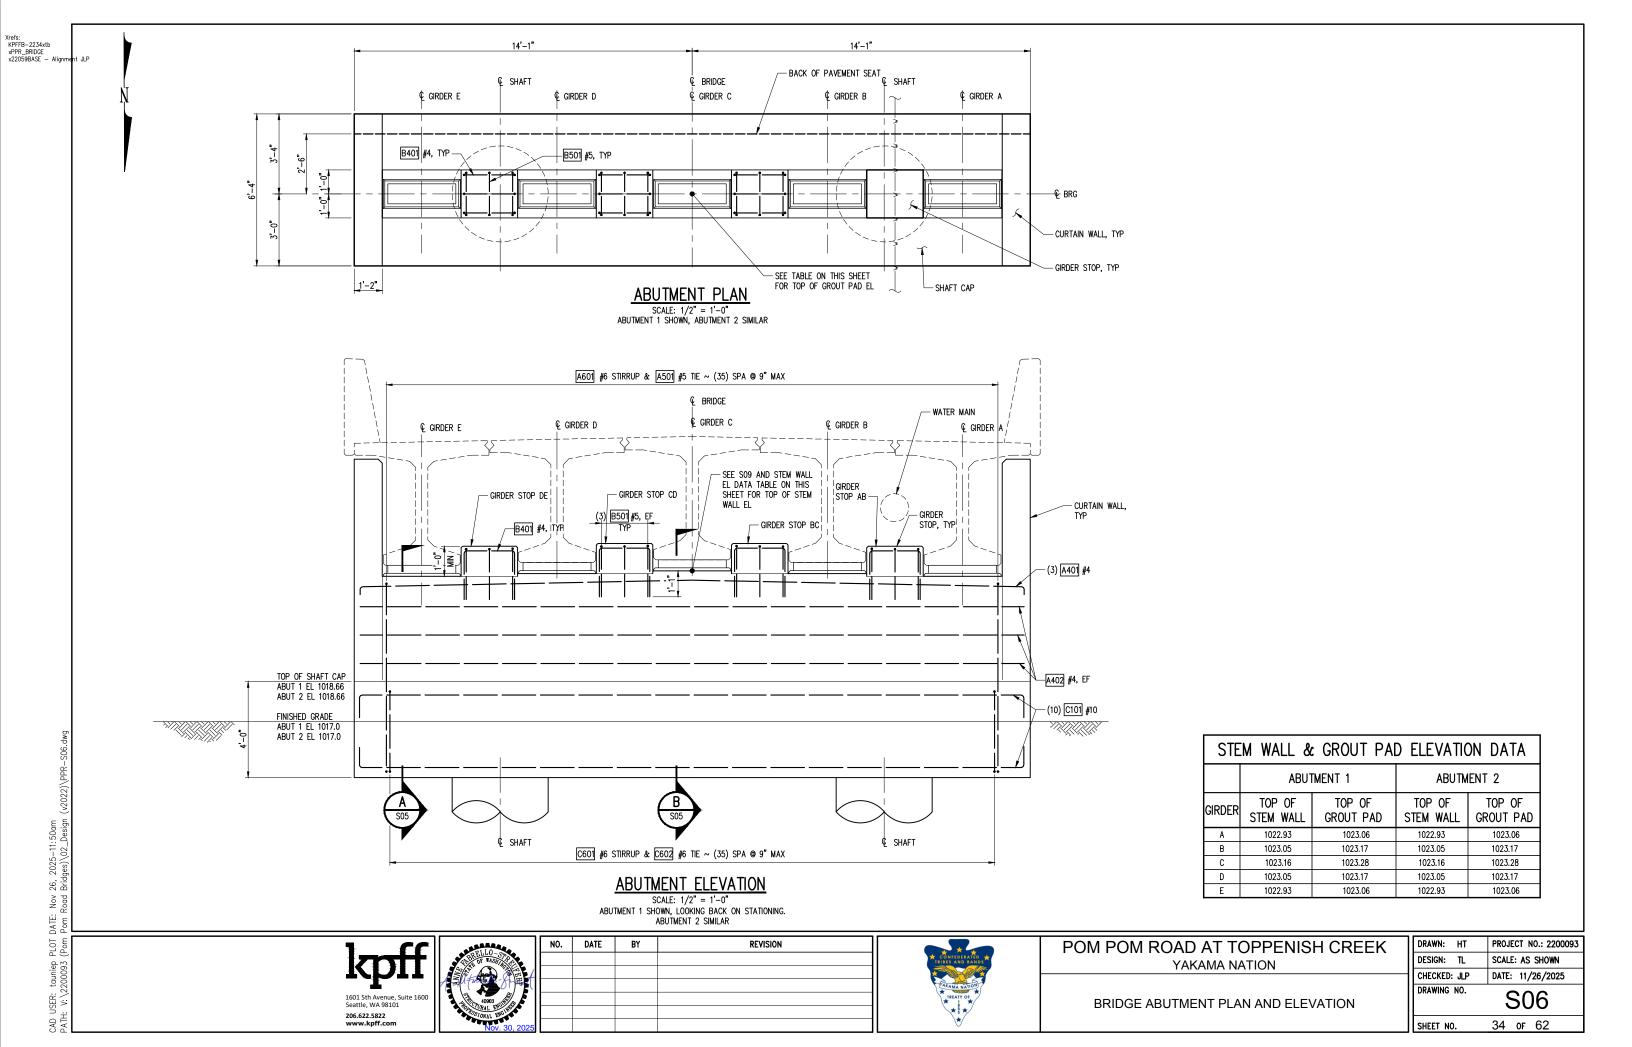

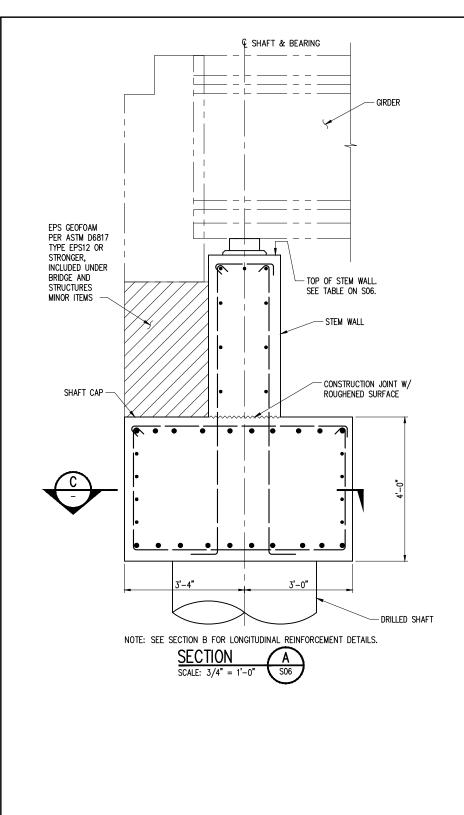

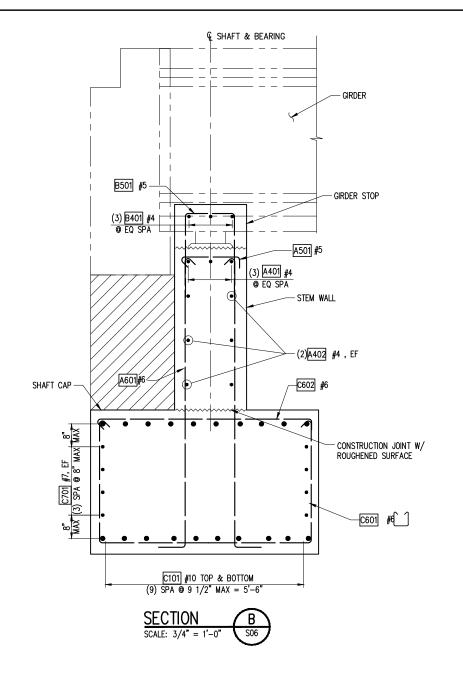

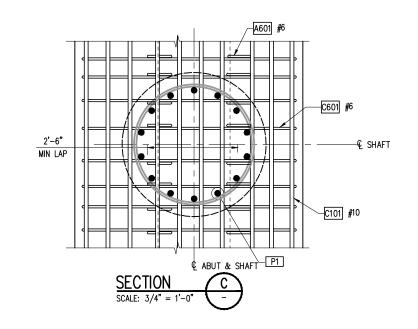

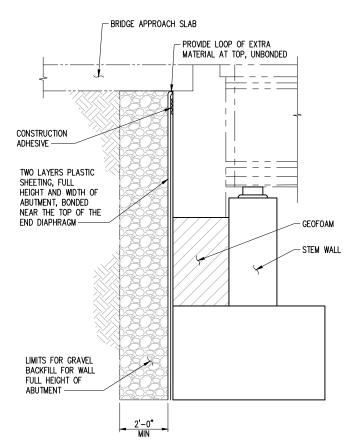

PIER 1 EXCAVATION AND FILL

SCALE: 1/2" = 1'-0"

1601 5th Avenue, Suite 1600 Seattle, WA 98101 206.622.5822 www.kpff.com



- 1	NO.	DATE	BY	REVISION
-				
1				
Λ				
1				
25				




POM POM ROAD AT TOPPENISH CREEK YAKAMA NATION

BRIDGE ABUTMENT DETAILS 1

DRAWN: HT	PROJECT NO.: 2200093
DESIGN: TL	SCALE: AS SHOWN
CHECKED: JLP	DATE: 11/26/2025
DRAWING NO.	S07
SHEET NO.	35 OF 62

LN: .tutniep | LOT DATE: .NOV 20, 2023 | 11.34aii 1: \2200093 (Pom Pom Road Bridges)\02_Design (v2022)\PPR-S07.dw



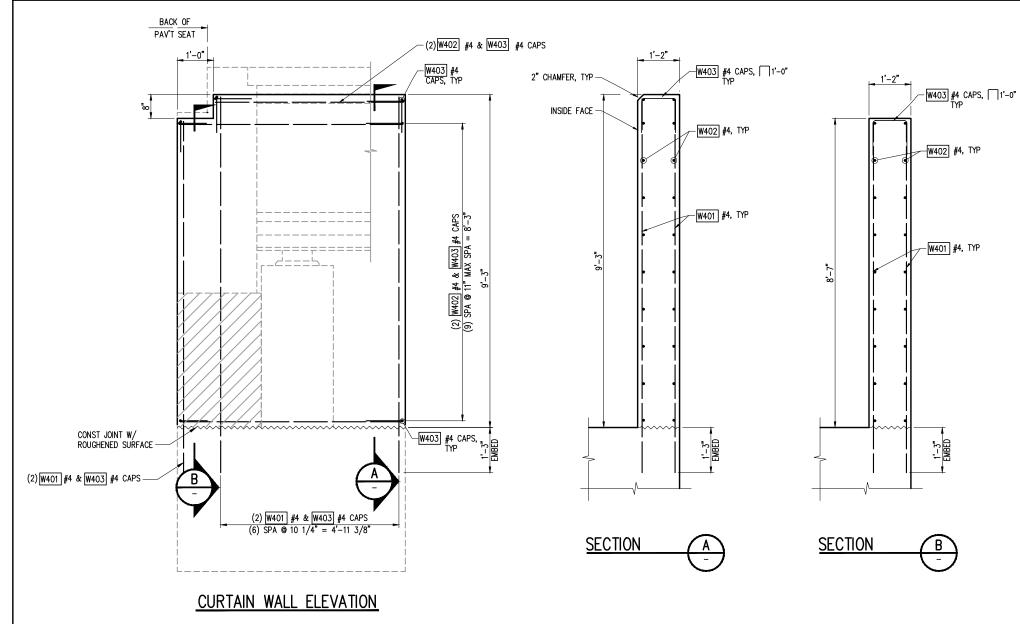

#A USER: touniep PLOT DATE: Nov 26, 2025–11:50am

#ATH: V: \22000093 (Pom Pom Road Bridges)\02_Design (v2022)\PPR1601 2th Avenue 2011

Seattle Wa 88101
206:6552855
206:6552855
206:655




- 1	NO.	DAIL	ВТ	REVISION
ιI				
Ħ				
- 1				
125				




POM POM ROAD AT TOPPENISH CREEK YAKAMA NATION


BRIDGE ABUTMENT DETAILS 2

DRAWN: HT	PROJECT NO.: 2200093
DESIGN: TL	SCALE: AS SHOWN
CHECKED: JLP	DATE: 11/26/2025
DRAWING NO.	S08
CHEET NO	36 or 62

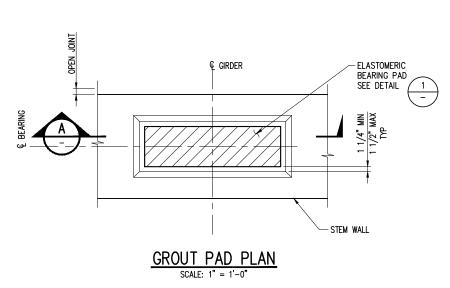

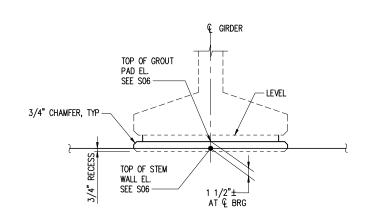


GROUT PAD ELEVATION

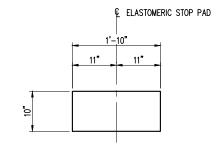



ELASTOMERIC GIRDER STOP PAD

SHEAR MODULUS = 165 PSI @ 73°F

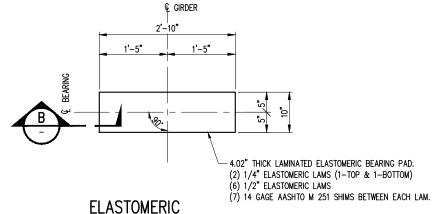

BEARING PAD DETAIL SCALE: 1" = 1'-0"

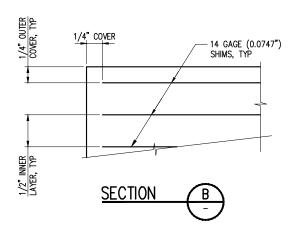

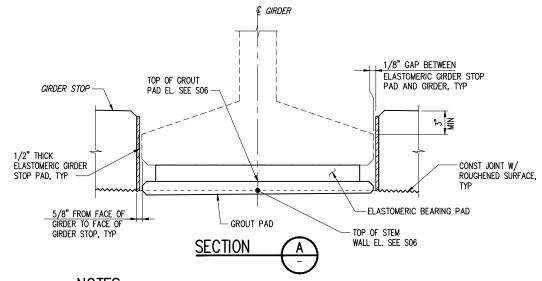

NOTES:

- 1. GIRDER STOPS SHALL BE CONSTRUCTED AFTER GIRDER PLACEMENT.
- 2. THE ELASTOMERIC STOP PADS SHALL BE BONDED TO GIRDER STOPS WITH APPROVED ADHESIVE.

BEARING DESIGN TABLE							
SERVICE 1 LIMIT STATE							
AASHTO METHOD B DESIGN							
DEAD LOAD REACTION (KIPS)	179						
LIVE LOAD REACTION W/O IMPACT (KIPS)	50						
UNLOADED HEIGHT (INCHES)	4.02						
LOADED HEIGHT (DL) (INCHES)	4.00						
ELASTOMER SHEAR MODULUS @ 73°F (PSI)	165						






٦	NO.	DATE	BY	REVISION
Ħ				
1				
1				
١				
25				



POM POM ROAD AT TOPPENISH CREEK YAKAMA NATION

DRAWN: HT	PROJECT NO.: 2200093
DESIGN: TL	SCALE: AS SHOWN
CHECKED: JLP	DATE: 11/26/2025
DRAWING NO.	S09
SHEET NO.	37 or 62



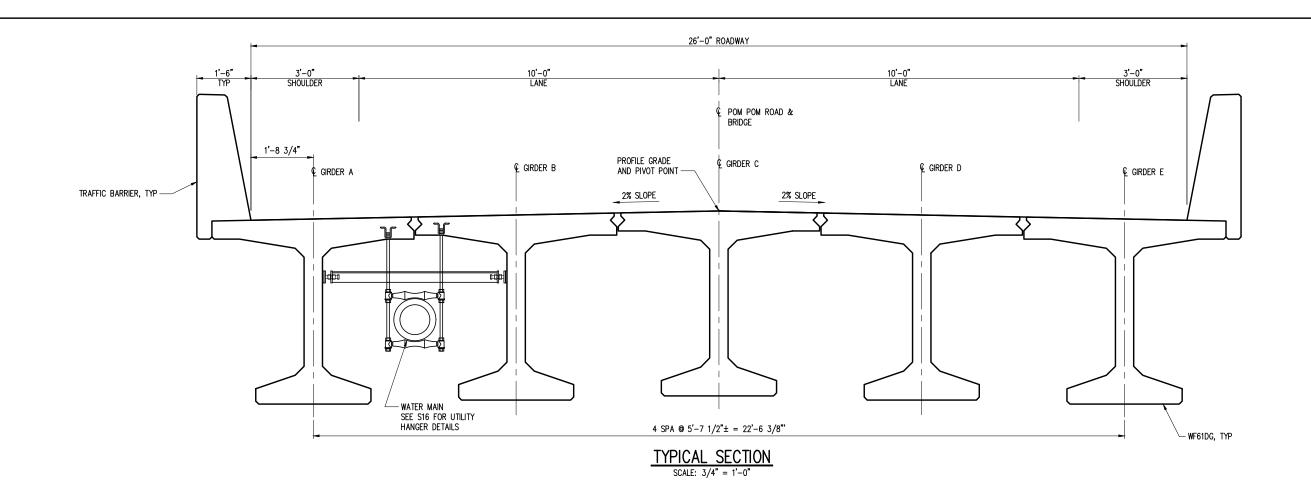

om Pom Road Bridges)\02_Design (v2022)\PPR-S1

1601 5th Avenue, Suite 1600 Seattle, WA 98101 206.622.5822 www.kpff.com

STORAL STORAGE STORAL STORAGE STORAL STORAGE STORAGE

- 1	NO.	DATE	BY	REVISION
- 1				
Н				
·				
- 1				
25				




POM POM ROAD AT TOPPENISH CREEK YAKAMA NATION

BRIDGE TYPICAL SECTION

٦	DRAWN: HT	PROJECT NO.: 2200093
1	DESIGN: TL	SCALE: AS SHOWN
┨	CHECKED: JLP	DATE: 11/26/2025
	DRAWING NO.	S10
-	SHEET NO.	38 of 62



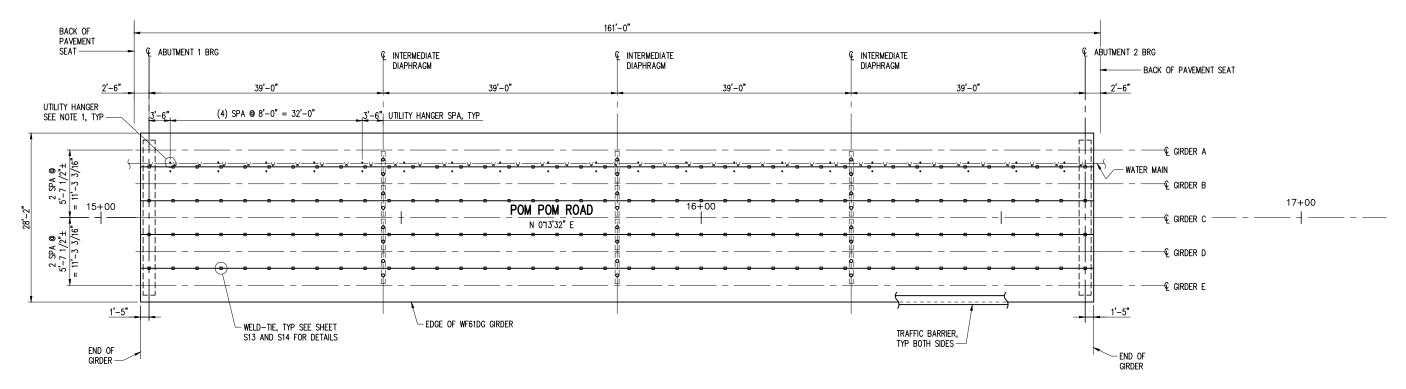

FRAMING PLAN 8 16 2 SCALE IN FEET

NOTES:

1. UTILITY HANGERS SHALL BE ORIENTED NORMAL TO THE GIRDER CENTERLINE, SEE SHEETS S13 AND S16 FOR DETAILS.

lkpff

1601 5th Avenue, Suite 1600
Seattle, WA 98101

206.622.5822
www.kpff.com

	RELLO-S	
	OF WASHIN	
A Mark		
1 1000	CAURAL ENGINEERS	NE PAR
_	A PROPERTY OF	

	NO.	DATE	BY	REVISION
+				
`				
125				




POM POM ROAD AT TOPPENISH CREEK YAKAMA NATION

BRIDGE FRAMING PLAN

٦	DRAWN: HT	PROJECT NO.: 2200093
١	DESIGN: TL	SCALE: AS SHOWN
4	CHECKED: JLP	DATE: 11/26/2025
١	DRAWING NO.	
١		S11
-		
╝	SHEET NO.	39 of 62

	GIRDER SCHEDULE																																
			TOP FLANGE	PLAN LENGTH			GIRDE	R END	DETAILS		MIN. COMP. S		NUMBER O			N OF C.G.	STRANDS	STRAIGHT TO E	STRANDS XTEND	MIDSPAN DEFLEC	VERTICAL CTION D		REINF	ORCEM	ENT DE	TAILS				SHIPPING	AND HANDLI	NG DETAILS	
SPAN	GIRDER	GIRDER SERIES	WDTH W	(ALONG GIRDER GRADE) (SEE GIRDER NOTE 1)	END 1 TYPE	END 2 TYPE	d θ ₁	θ2	P1	P2	@ 28-DAYS F'C (KSI)	@ RELEASE F'CI (KSI)	STRAIGHT	HARPED	E	FQ	Fo	END 1	END 2	LOWER BOUND @ 40 DAYS	UPPER BOUND @ 120 DAYS	SPACING	1 TENCIH	SPACING	2 HENGTH	SPACING		MAXIMUM MIDSPAN VERTICAL DEFLECTION AT SHIPPING	L	L1	L2	K 0 MINIMUM SHIPPING SUPPORT ROTATIONAL SPRING CONSTANT (KIP-IN/RAD)	W _{CC} MINIMUM SHIPPING SUPPORT CNTRTO-CNTR. WHEEL SPACING
1	4-E	WF61DG	5'-7 1/2"	158'-10"	Α	Α –	90	90.	1'-5"	1'-5"	8.5	7	32	20	3"	5 1/4"	1'-0 3/8"	9,10,19,20	9,10,19,20	2 1/8"	5 1/8"	2 1/2	1'-8"	6"	12'-0"	9"	4'-6"	7 3/8"	7'-0"	15'-0"	15'-0"	80,000	8'-0"

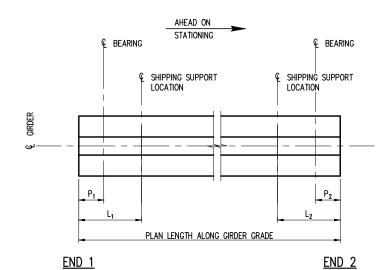

GIRDER SCHEDULE LEGEND

L₁ AND L₂ ARE SHIPPING SUPPORT LOCATIONS AT LEADING AND TRAILING ENDS, RESPECTIVELY

GIRDER NOTES:

- PLAN LENGTH SHALL BE INCREASED AS NECESSARY TO COMPENSATE FOR SHORTENING DUE TO PRESTRESS AND SHRINKAGE.
- ALL PRETENSIONED AND TEMPORARY STRANDS SHALL BE 0.6"Ø AASHTO M203 GRADE 270 LOW RELAXATION STRANDS, JACKED TO 202.5 KS (43.94 KIPS PER STRAND).
- 3. STRUCTURAL STEEL SHAPES AND ASSEMBLIES SHALL BE ASTM A36. THEY SHALL BE PAINTED WITH A PRIMER COAT IN ACCORDANCE WITH STD. SPEC. 6-07.3(9). WELD TIES SHALL BE PAINTED WITH A FIELD PRIMER COAT OF AN ORGANIC ZINC PAINT AFTER FIELD WELDING.
- 4. ALL GIRDERS SHALL BE FABRICATED IN IDENTICAL METHODS AND WITH IDENTICAL CURING DURATION BEFORE PRESTRESSING IS RELEASED.

1601 5th Avenue, Suite 1600 Seattle, WA 98101 206.622.5822 www.kpff.com



- 1	NO.	DATE	BY	REVISION
- 1				
7				
7 F				
Ì				
25				




POM POM ROAD AT TOPPENISH CREEK YAKAMA NATION

BRIDGE GIRDER DETAILS 1

٦	DRAWN: HT	PROJECT NO.: 2200093
1	DESIGN: TL	SCALE: AS SHOWN
┨	CHECKED: JLP	DATE: 11/26/2025
	DRAWING NO.	S12
-1	SHEET NO	40 or 62



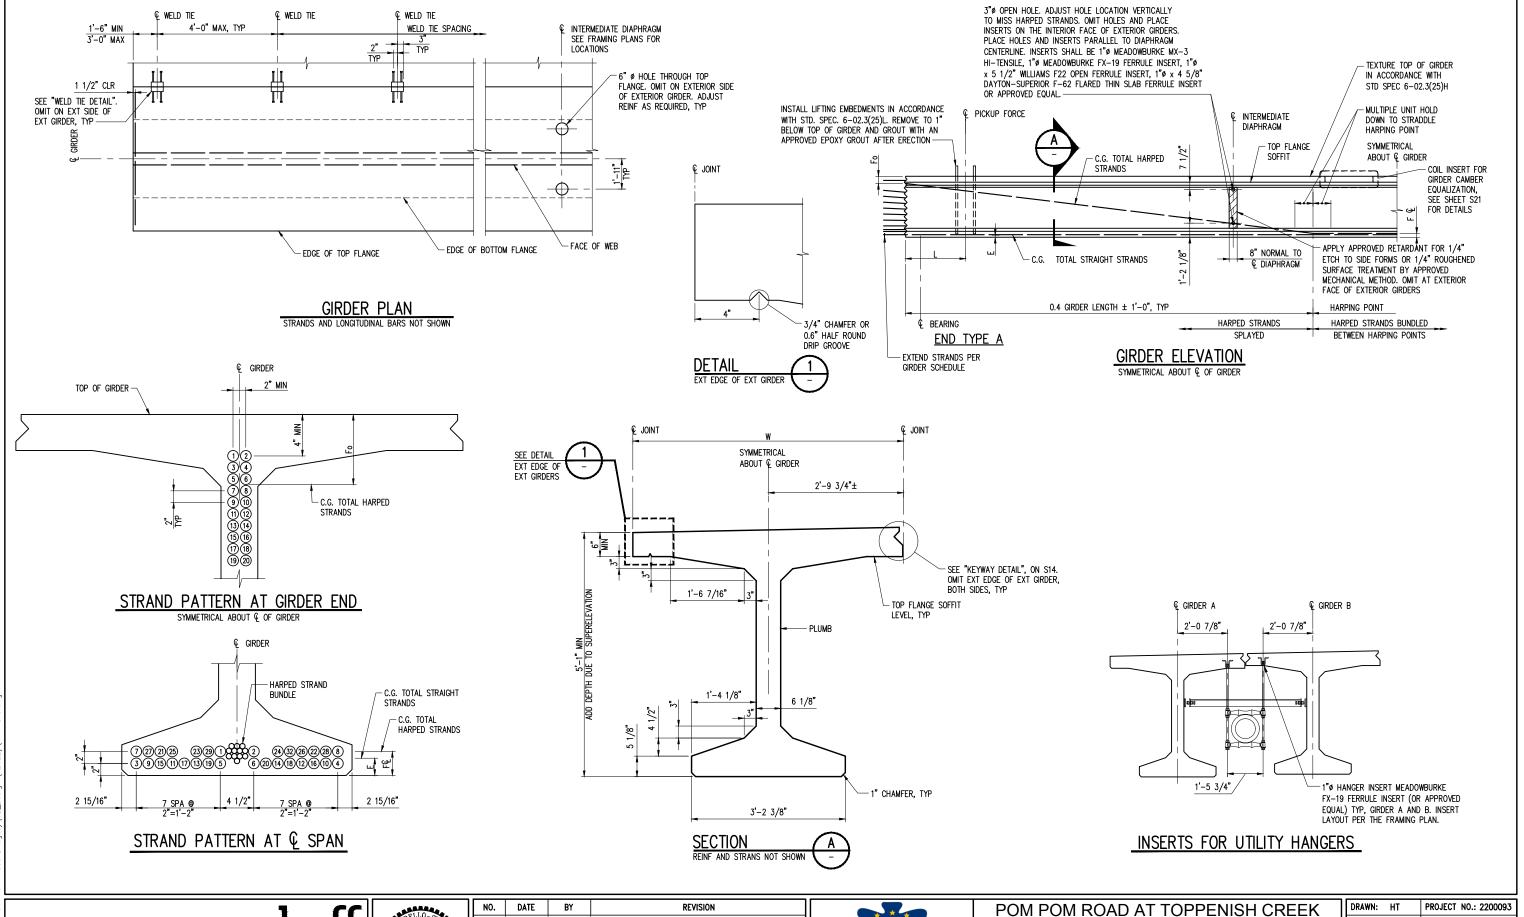

CAD USER: tauniep PLOT DATE: Nov 26, 2025–11:59am

1601 5th Avenue, Suite 1600 Seattle, WA 98101 206.622.5822 www.kpff.com




- 1	NO.	DATE	BY	REVISION
- [
A				
- 1				
25				




POM POM ROAD AT TOPPENISH CREEK YAKAMA NATION

BRIDGE GIRDER DETAILS 2

SHEET NO.	41 or 62
DRAWING NO.	S13
CHECKED: JLP	DATE: 11/26/2025
DESIGN: TL	SCALE: AS SHOWN
DRAWN: HT	PROJECT NO.: 2200093

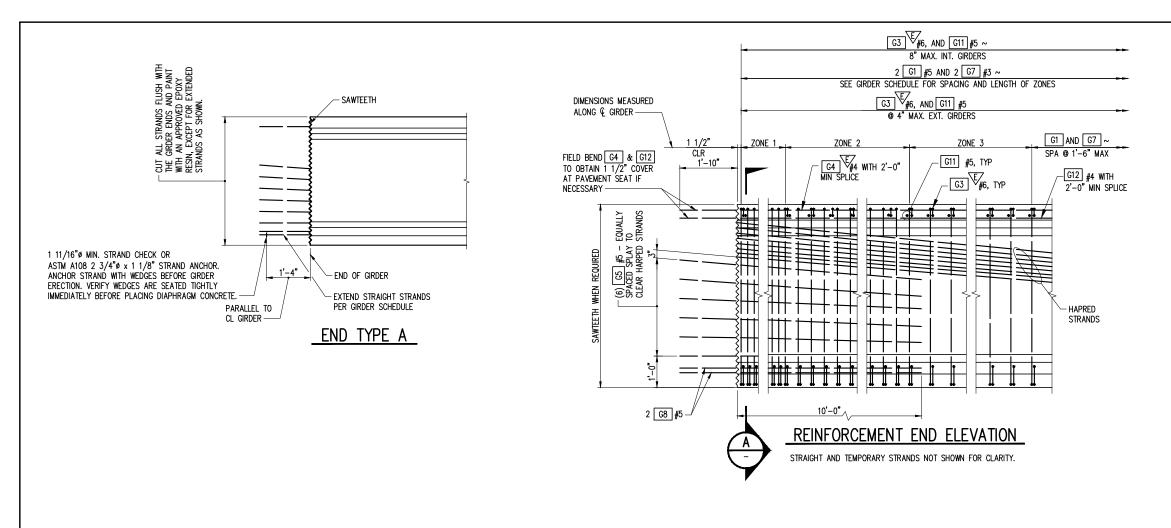

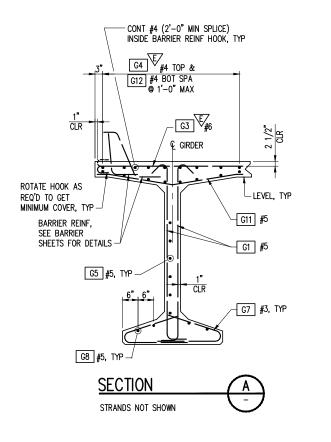



GIRDER REINFORCEMENT NOTES:


1. DEFORMED WELDED WIRE REINFORCEMENT MAY BE SUBSTITUTED FOR MILD REINFORCEMENT IN ACCORDANCE WITH STANDARD SPECIFICATION 6-02.3(25)A.

NOTES:


- 1 PAIRS OF G7 BARS, OR G9 AND G10 BARS, MAY BE USED INTERCHANGEABLY AS BOTTOM FLANGE TIES.
- 2 1 G2 MAY BE SUBSTITUTED FOR 2 G1 WITHIN ZONE 1.

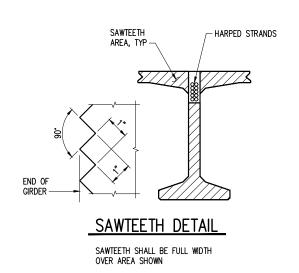

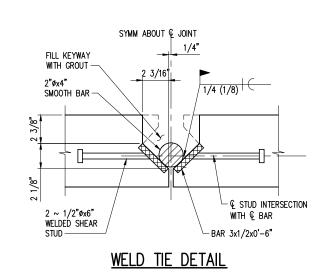


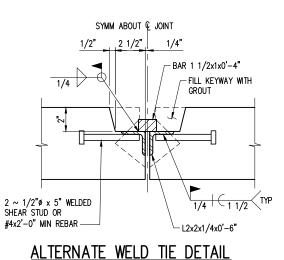

REVISION

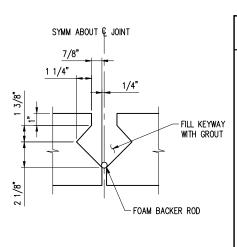

KEYWAY DETAIL

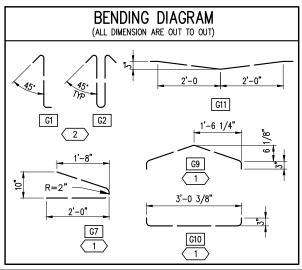

Seattle, WA 98101 206.622.5822

A STATE OF THE STA	NO.	DATE	BY	
RELLO-ST OF VASHING				
A A A A A A A A A A A A A A A A A A A				
THE OTHER				
HOTELS TO NAL VING				
SSIONAL BRG HE				
Nov. 30, 2025				




POM POM ROAD AT TOPPENISH CREEK YAKAMA NATION

BRIDGE GIRDER DETAILS 3

DRAWN: HT	PROJECT NO.: 2200093
DESIGN: TL	SCALE: AS SHOWN
CHECKED: JLP	DATE: 11/26/2025
DRAWING NO.	S14
SHEET NO.	42 or 62

DATE: PLOT

Xrefs: KPFFB-2234xtb

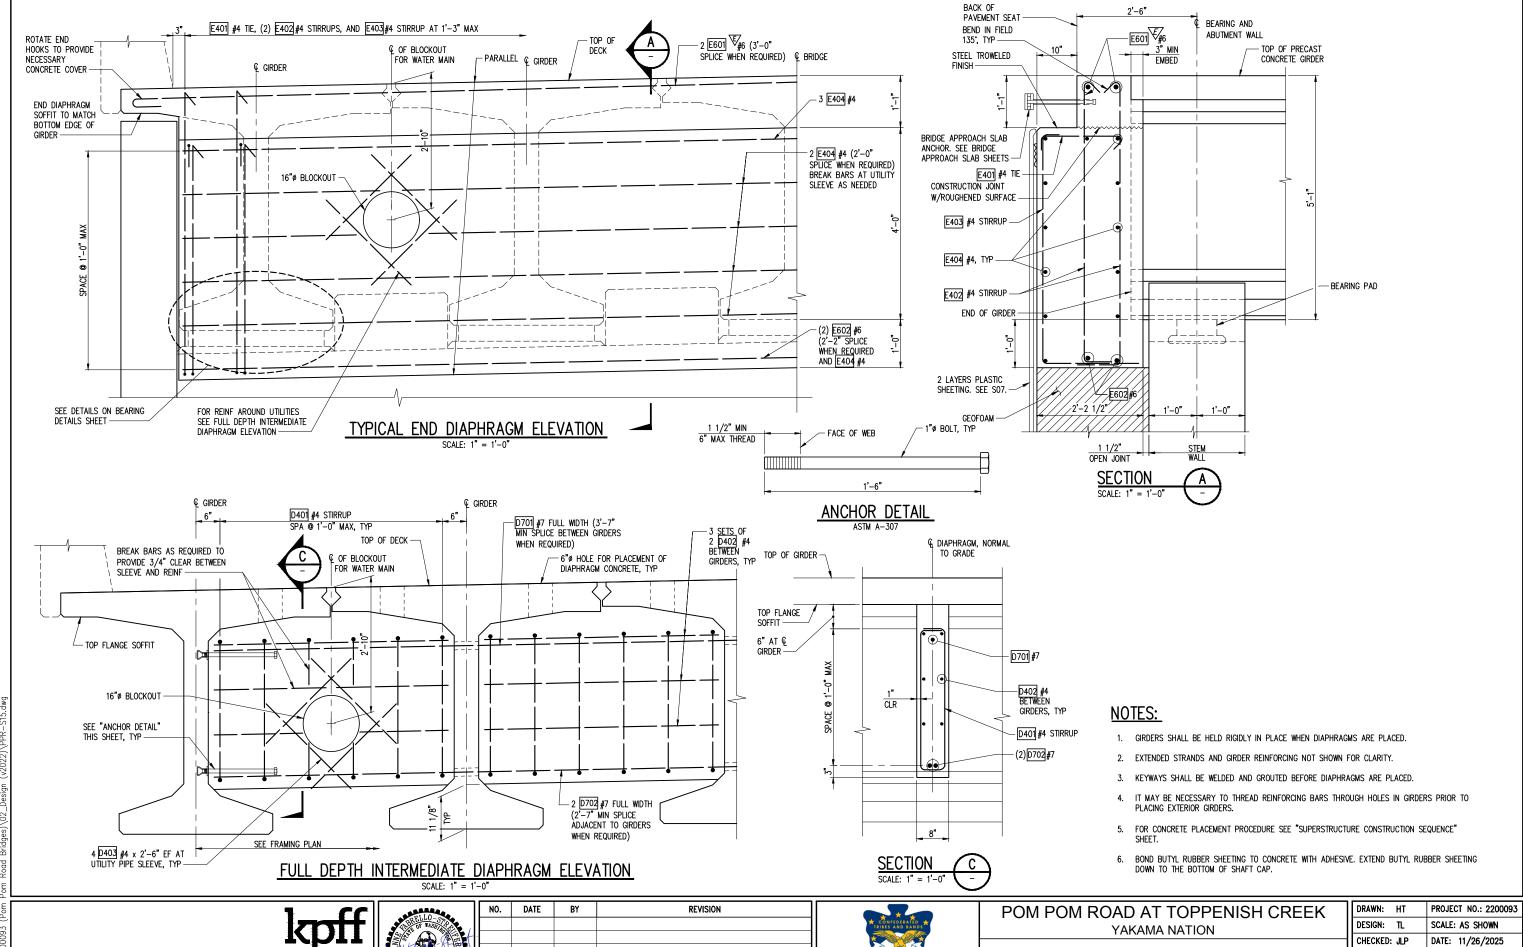

DRAWING NO.

DIAPHRAGM DETAILS


S15


43 or 62

CAD USER: tauniep PLOT DATE: Nov 26, 2025–12:00pm

Seattle, WA 98101 206.622.5822

HANGER UTILITY SUPPORT

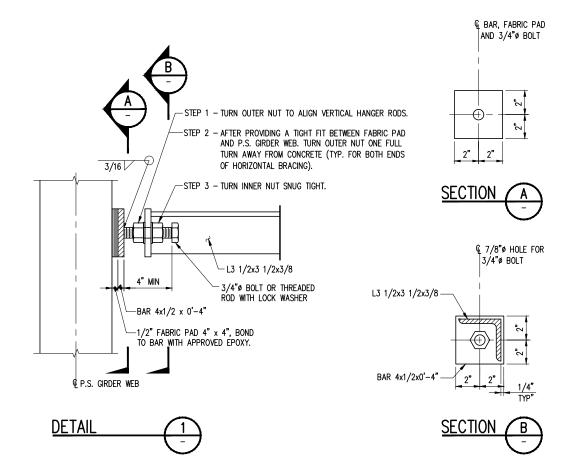

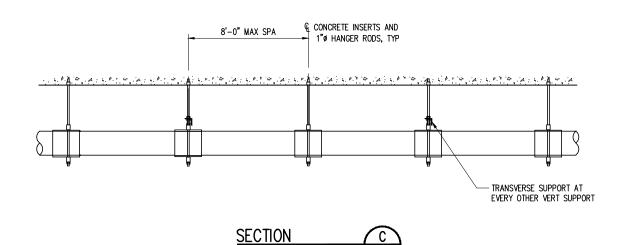

GENERAL NOTES:

- 1. ALL MATERIALS SHALL BE GALVANIZED AFTER FABRICATION PER AASHTO M 111 OR AASHTO M 232 EXCEPT PIPE ROLLERS.
- 2. PAINT ROLLERS WITH THREE COATS OF GALVANIZING REPAIR PAINT. SEE STD SPEC SECTION 9-08.1(2)B.

NOTES:

- 1 L 3 1/2x3 1/2x3/8 WITH 2 1 1/8"\(\text{holes for 1"}\(\text{hanger rods} \)
 AT EVERY OTHER VERTICAL SUPPORT, NEAR PIERS, AND AT EXPANSION JOINTS
- $\fbox{2}$ ANVIL PIPE ROLL FIG 171, B-LINE B3114, CARPENTER AND PATTERSON FIG 142 OR APPROVED EQUAL
- 3 1"Ø GALV HANGER RODS WITH 6 HEX HEAD NUTS, STD WASHERS, AND LOCK WASHERS.
- 4 HANGER INSERT HARDWARE PER GIRDER DETAILS 2 SHEET.

1601 5th Avenue, Suite 1600 Seattle, WA 98101 206.622.5822

www.kpff.com



	Ш	NO.	DATE	BY	REVISION
	ll				
1	П				
7	П				
F	li				
	П				
025	li				



POM POM ROAD AT TOPPENISH CREEK YAKAMA NATION


UTILITY DETAILS AT BRIDGE

DRAWN: HT	PROJECT NO.: 2200093
DESIGN: TL	SCALE: AS SHOWN
CHECKED: JLP	DATE: 11/26/2025
DRAWING NO.	S16
SHEET NO	44 or 62

FR. tauniep PLOT DATE: Nov 26, 2025—12:06pm :\2200093 (Pom Pom Road Bridges)\02_Design (v2022)\PPR-S16.dw

PLAN TRAFFIC BARRIER


1

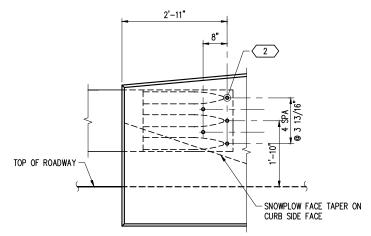

THRIE BEAM END SECTION DESIGN "F" (SEE STD. PLAN C-7a)


OUTSIDE ELEVATION TRAFFIC BARRIER — GUARDRAIL CONNECTION

(WHERE SHOWN ON LAYOUT)

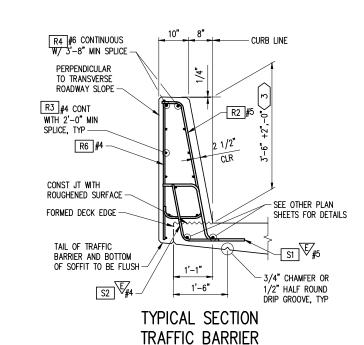

NOTES:

- 1 CONSTRUCTION JOINTS WITH SHEAR KEYS ARE PERMISSIBLE AT DUMMY JOINT LOCATIONS. FORM JOINTS BETWEEN DUMMY JOINTS SHALL NOT BE PERMITTED.
- 2 7/8"Ø ROCKET/KOHLER F-50, LANCASTER MALLEABLE, OR DAYTON/RICHMOND F-62 FLARED THIN SLAB FERRULE INSERTS OR APPROVED EQUAL, TYP. RESIN-BONDED ANCHORS MAY BE SUBSTITUTED.
- 3 HEIGHT MAY VARY WITHIN TOLERANCE TO PROVIDE A SMOOTH PROFILE PLEASING TO THE FYF.

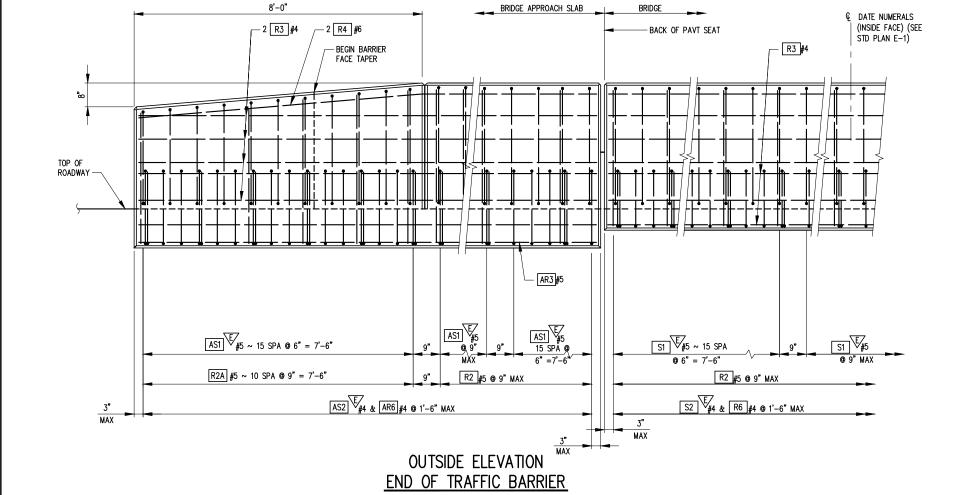





	1	NO.	DATE	BY	REVISION
£	L				
3					
•	╙				
	╙				
025	╙				




POM POM ROAD AT TOPPENISH CREEK YAKAMA NATION

BRIDGE TRAFFIC BARRIER DETAILS 1

DRAWN: HT	PROJECT NO.: 2200093
DESIGN: TL	SCALE: AS SHOWN
CHECKED: JLP	DATE: 11/26/2025
DRAWING NO.	S17
SHEET NO.	45 or 62

: tauniep PLVI DATE: Nov 26, 2023—11: Ospim (2200093 (Pom Pom Road Bridges)\02_Design (v2022)\PPR—S17.dw CURB LINE -

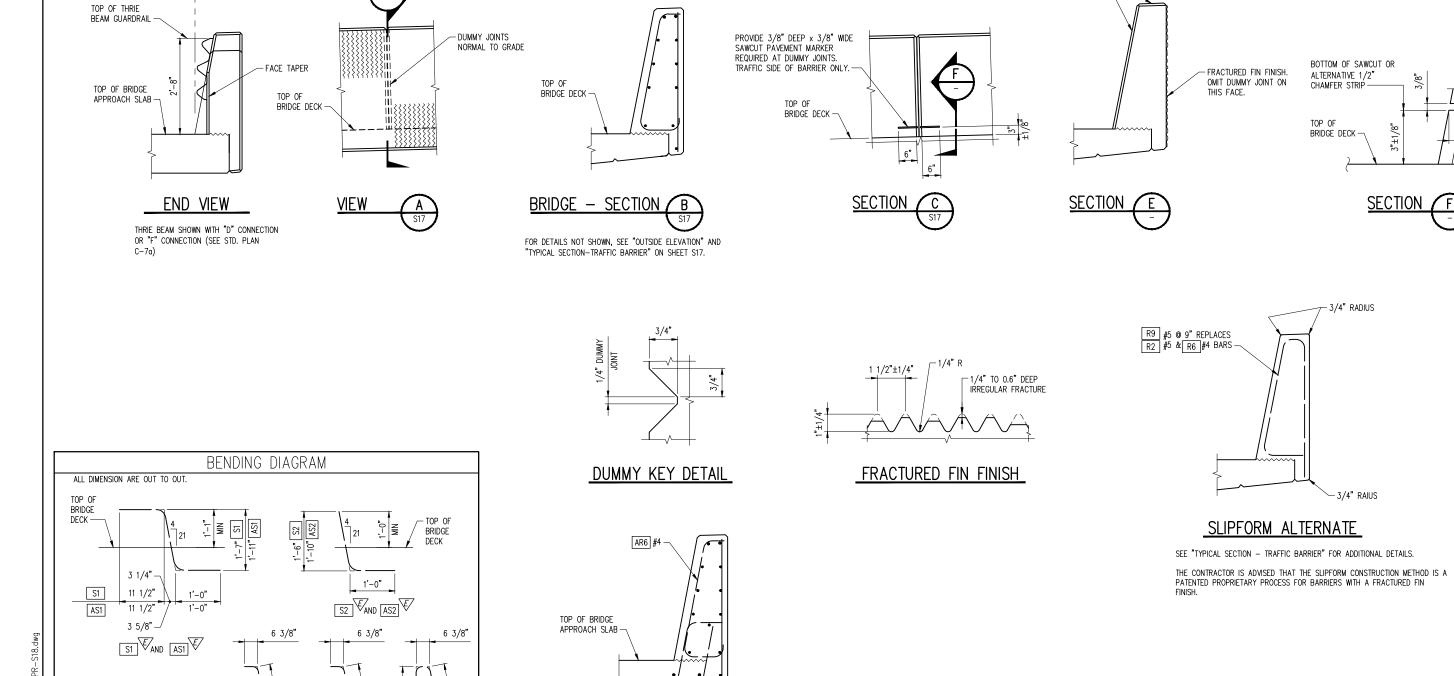



VARIES

R2A

1'-1 1/2"

R2



R9

	NO.	DATE	BY	REVISION
7				
Ì				
25				

AS1 \\\ #5 -

AS2 #4 -

BRIDGE - SECTION APPROACH SLAB

-[AR3] #4



POM POM ROAD AT TOPPENISH CREEK YAKAMA NATION


DUMMY JOINT -

BRIDGE TRAFFIC BARRIER DETAILS 2

٦		
١	DRAWN: HT	PROJECT NO.: 2200093
١	DESIGN: TL	SCALE: AS SHOWN
┨	CHECKED: JLP	DATE: 11/26/2025
	DRAWING NO.	S18
	SHEET NO.	46 or 62

SECTION


~3/4" RAIUS

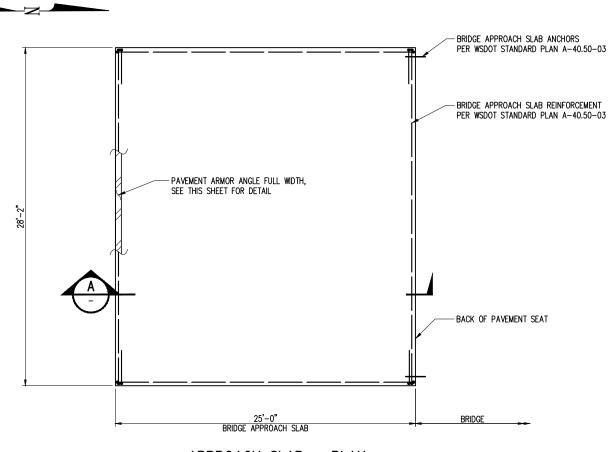

TRAFFIC BARRIER, TYP

TYPICAL SECTION

SCALE: 3/4" = 1'-0"

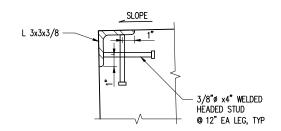




APPROACH SLAB — PLAN

SOUTH BRIDGE APPROACH SLAB SHOWN,

NORTH SIMILAR.

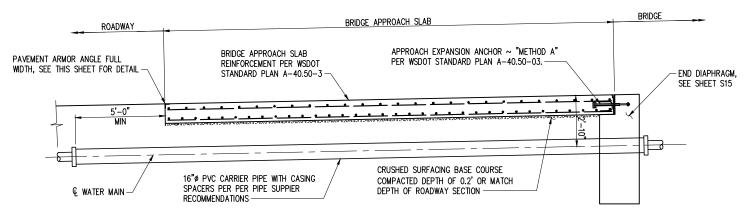

SECTION A





	NO.	DATE	BY	REVISION
A				
•				
025				



POM POM ROAD AT TOPPENISH CREEK YAKAMA NATION APPROACH SLAB DETAILS

DRAWN: HT	PROJECT NO.: 2200093
DESIGN: TL	SCALE: AS SHOWN
CHECKED: JLP	DATE: 11/26/2025
DRAWING NO.	S19
SHEET NO	47 or 62


S = BAR IS INCLUDED SUBSTRUCTURE QUANTITIES L = LUMP SUM QUANTITY

- E = BAR IS TO BE EPOXY COATED

- V = BAR DIMENSIONS VARY BETWEEN DIMENSIONS SHOWN ON THIS LINE AND THE FOLLOWING LINE

T = TRANSVERSE OR E = EARTHQUAKE

					Ì	Ì	Т	ĺ				DIMEN	SIONS	(OU	T TO OU	Г)				
¥ ∵	LOCATION			Æ	STIR	₹	OAT	VARIES	동								e1	⊕2	LENGTH	MASS
MARK NO.	LOCATION	SIZE	NO REQ'D	ار د	8	2	<u> </u>	S	EACH		υ	W	X		Υ	z	-			
-		"	~#	BEN	빌	3	SUB	VARI	ė.			CCCT	FEE	т	FEET	FEET	DEG.	DEG.	FEET	LB
-	SHAFT CAP				Ì	+	+	_		FE	ET.	FEET		_			10	10		
C101	Shaft Cap Top & Bott Longit	10	40	56		S	+			27	11. 0								30 10, 7	5318
	Shaft Cap Main Stirrup	6	72				+			6	0.0	3 7.0	3 7	'. O					20 2.8	2188
	Shaft Cap Main Stirrup Cap	6	72	58	Ť	2	+			6	0, 0	0 /10							7 5.8	809
C701	Shaft Cap Face Longit	7	72 16	50	Ė	2	$^{+}$				11. 0								27 11.0	913
	and the same same					Ť	\top			T										
	STEMWALL																			
\$401	Stemwall Middle Longit	4	6	56		S				28	0. 0								29 1.5	117
\$402	Stemwall Bottom Longit	4	12	50		S				27	11.0								27 11.0	224
\$501	Stemwall Main Stirrup Cap	5	70	58	T	2	\perp			1	7. 2								2 5. 1	177
2601	Stemwall Main Stirrup	6	140	58	T	2	\perp			7	11.0							_	9 4.8	1977
						4	\perp													
7.404	INTERMEDIATE DIAPHRAGM		70	70	_	+	+			_		0.40.0	0.44	_					0 0 7	470
	Inter Diaphragm Main Stirrup		72	15	Ц	+	+			0	6.0	2 10.8	2 11	. 3					9 9.7	472
	Inter Diaphragm Main Longit	4	72 20	20	H	+	+			2	10. 5 6. 0								4 10. 5 2 6. 0	234
	Inter Diaphragm Utility Long	7	20	<u>50</u>	Н	+	+			21	0, 0								2 6. 0 21 0. 0	33 129
1701	Inter Diaphragm Top Longit Inter Diaphragm Bott Longit	7		50 50	Н	+	+			21	0, 0								21 0.0	258
1702	Inter Diaphragh Bott Longit		٥	JU	Н	+	+			C1	υ, υ								21 0.0	236
	END DIAPHRAGM					+	+													
F401	End Diaphragm Stirrup Cap	4	44	58	Т	\top	$^{+}$			1	7. 5								2 3.4	67
F402	End Diaphragm Stirrup	4	88	58	Ť	T	1			5	9, 8								6 5.7	381
E403	End Diaphragm Main Stirrup	4	44	72	Ť	†	+			4	8. 8	1 7.0	1 11	. 0					11 8.4	344
E404	End Diaphragm Mid Longit	4	24	50	Ť	+	$^{+}$			25	7. 0			-					25 7.0	410
E601	End Diaphragm Top Longit	6	4	50	П	T	Ε				11. 0								27 11.0	168
E602	End Diaphragm Bott Longit	6		50		T				25	7. 0								25 7.0	154
						T														
	CURTAIN WALL																			
	Curtain Wall Vertical	4	64	50		S				10	4. 0								10 4.0	442
	Curtain Wall Horizontal	4	88							6	1. 0								6 1.0	358
D403	Curtain Wall Cap	4	112	74	T	2	1			1	0. 0	1 0.0	1 0). 0					5 8.8	429
	CIDDED STOD			_	Н	+	+	-		-										
C401	GIRDER STOP Girder Stop Face	1	24	7.4	+		+	-		1	2. 3	2 0.0	2 0). O				-	8 11, 1	143
	Girder Stop Face	5	24	74	1	2	+	-		1	2, 3 9, 0	2 1.5	2 1	, U				-	10 9.8	271
10301	umuen stop stirrup	J		/4	Н	٥	+	-	\vdash	+ 1	7, U	د ۱، ۶	C	. J				-	10 7, 8	C/1
					H	+	+													
					H	+	+													
					H	\forall	+													
					П	1	\top		t											
						T	\top		t											

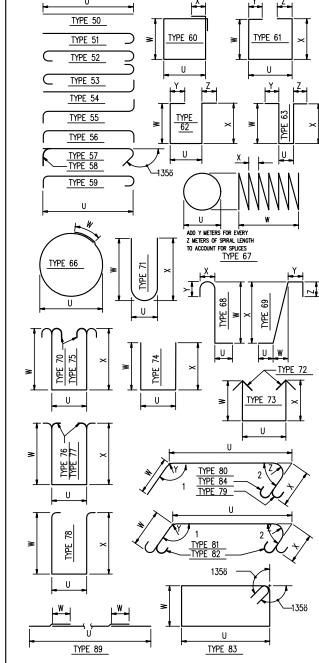

NOTES:

- 1. ALL REINFORCING ON THIS SHEET SHALL BE ASTM A706, GRADE 60 UNLESS SHOWN OTHERWISE.
- 2. REINFORCING FOR TRAFFIC BARRIES NOT SHOWN IN THE BAR LIST, SEE TRAFFIC BARRIER SHEET.
- 3. BENT FOR TRANSVERSE BARS DUE TO ROADWAY CROWN CONDITIONS HAS NOT BEEN SHOWN. THESE BARS SHALL BE BENT AS REQUIRED TO CONFORM TO THE CONFIGURATION OF THE STRUCTURE.
- 4. NUMBER AND LENGTH OF BARS TO BE DETERMINED BY THE CONTRACTOR FROM PLANS.

l	NO.	DATE	BY	REVISION
l				
l				
ı				
l				
ı				
J				




POM POM ROAD AT TOPPENISH CREEK YAKAMA NATION

BAR LIST SCHEDULE

DRAWN: HT	PROJECT NO.: 2200093
DESIGN: TL	SCALE: AS SHOWN
CHECKED: JLP	DATE: 11/26/2025
DRAWING NO.	S20
SHEET NO.	48 or 62

1601 5th Avenue, Suite 1600 Seattle, WA 98101 206.622.5822 www.kpff.com

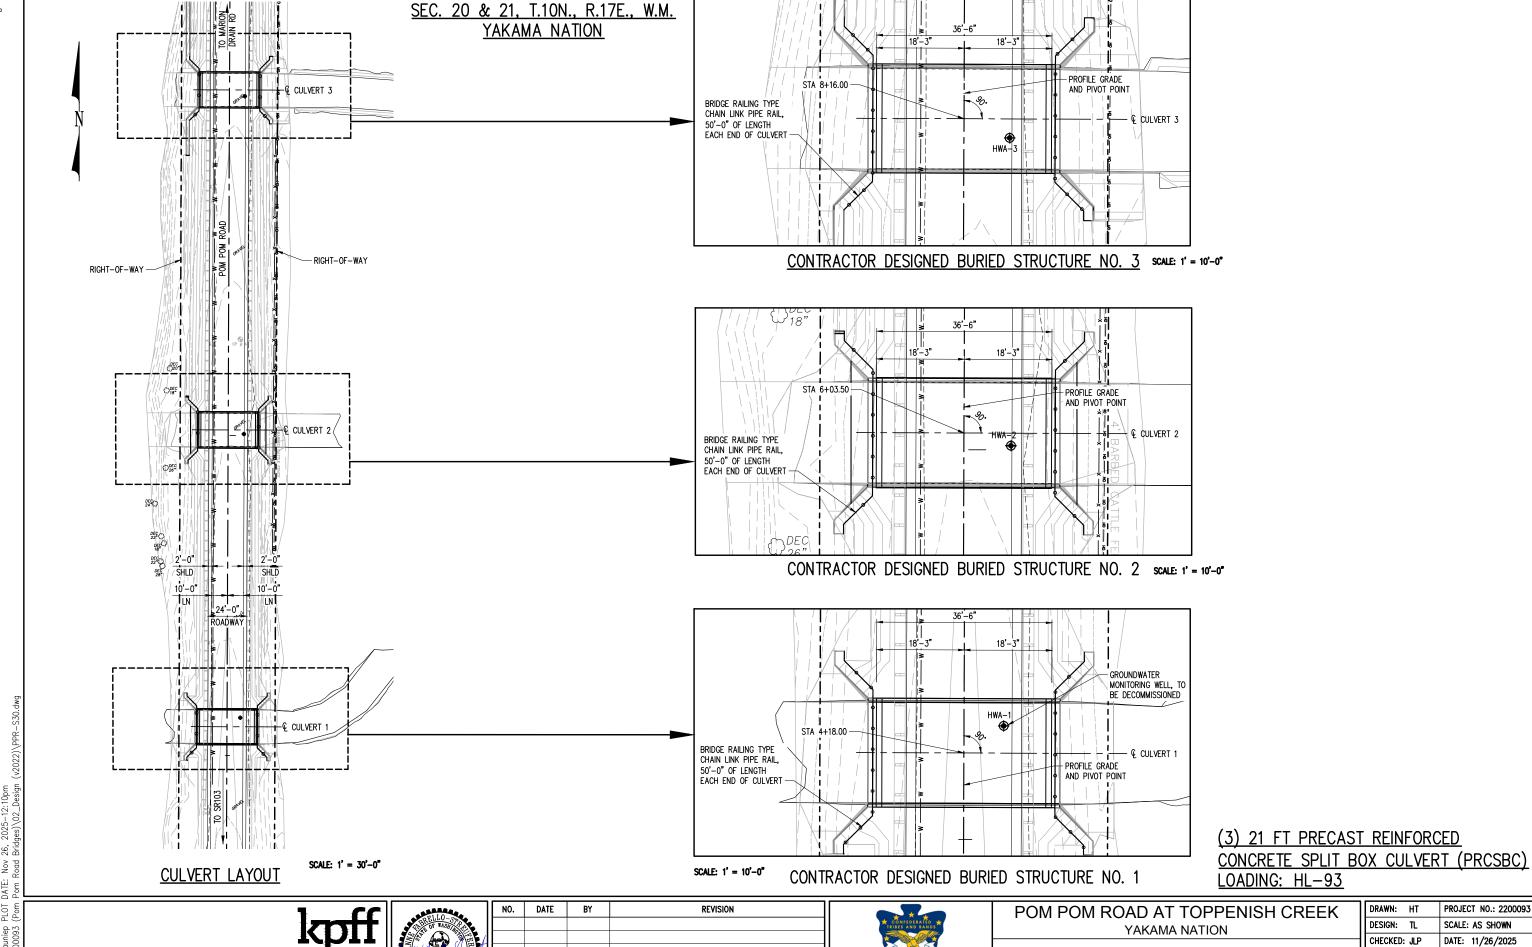

DRAWING NO.

SHEET NO.

CULVERT LAYOUT

S30


49 or 62

CAD USER: tauniep PLOT DATE: Nov 26, 2025-1.

Seattle, WA 98101 206.622.5822

CULVERT GENERAL NOTES:

- ALL MATERIAL AND WORKMANSHIP SHALL BE ACCORDANCE WITH THE REQUIREMENTS OF THE WASHINGTON STATE DEPARTMENT OF TRANSPORTATION STANDARD SPECIFICATIONS FOR ROAD, BRIDGE, AND MUNICIPAL CONSTRUCTION DATED 2025 AND THE PROJECT
- CULVERTS SHALL BE CONTRACTOR DESIGNED, FOUR-SIDED BURIED STRUCTURES CONSISTENT WITH THE REQUIREMENTS OF STANDARD SPECIFICATIONS AND PROJECT
- THIS STRUCTURE SHALL BE DESIGNED IN ACCORDANCE WITH THE REQUIREMENTS OF THE AASHTO LRFD BRIDGE DESIGN SPECIFICATIONS NINTH EDITION, 2020 - WITH
- THE STRUCTURE SHALL BE DESIGNED FOR:
 - TOTAL SETTLEMENT OF UP TO 2 INCHES WITH DIFFERENTIAL SETTLEMENT OF UP
 - DEAD LOAD INCLUDING 35 PSF ADDED WEARING SURFACE TRAFFIC BARRIERS AND ATTACHMENTS = TL-4
- 5. FOR THE BASIS OF SEISMIC, SCOUR AND GEOTECHNICAL DESIGN, SEE DRAWING SO1 BRIDGE GENERAL NOTES.
- CONCRETE COVER MEASURED FROM THE FACE OF CONCRETE TO THE FACE OF ANY REINFORCING STEEL SHALL BE 2.0 INCHES AT ALL LOCATIONS OF THE PRECAST BURIED STRUCTURE UNITS, 3.0 INCHES AT BOTTOM OF PRECAST BURIED STRUCTURE UNITS AND 2.0 INCHES AT ALL OTHER LOCATIONS.
- FORMS USED FOR PRECAST UNITS SHALL BE METAL OR WOOD ONLY. THE PRECAST UNITS SHALL CONFORM WITH TOLERANCES IN ACCORDANCE WITH STD SPEC 6-20.3(3)A.
- ALL STEEL PLATES AND SHAPES SHALL BE ASTM A36 OR ASTM A572 GRADE 50. ALL BOLTS, NUTS, AND WASHERS SHALL BE ASTM A307 AND SHALL CONFORM TO STD SPEC 9-06.5(3). RESIN BONDED ANCHOR SYSTEMS SHALL CONFORM TO STD SPEC 9-06.4. ALL STEEL PLATES AND SHAPES SHALL BE GALVANIZED IN ACCORDANCE WITH AASHTO M 111 AFTER FABRICATION, UNLESS NOTED OTHERWISE. GALVANIZING SHALL BE REMOVED AT ANY FIELD WELDED ZONES. BOLTS AND HARDWARE SHALL BE GALVANIZED IN ACCORDANCE WITH AASHTO M232 OR ASTM F2329 AS APPLICABLE. GALVANIZING REPAIR PAINT SHALL CONFORM TO STD SPEC 9-08.1(2)B
- THE CONTRACTOR SHALL IDENTIFY REINFORCEMENT FREE ZONES ON THE STRUCTURE WHEN RESIN BONDED ANCHORS, CONFORMING TO STD. SPEC. 6-02.3(18)A, ARE TO BE INSTALLED IN FIELD DRILLED HOLES.
- THE FABRICATOR SHALL DESIGN FOR THE MEANS OF LIFTING AND TRANSPORTING PRECAST BURIED STRUCTURE UNITS, AND WINGWALLS IN ACCORDANCE WITH WSDOT STD. SPEC. 6-20.3(2)A.
- ALL JOINTS SHALL BE SEALED WITH BUTYL RUBBER JOINT SEALANT AND WRAPPED WITH EXTERNAL SEALING BAND IN ACCORDANCE WITH STD. SPEC. 6-20.3(8)A.
- BACKFILL ON BOTH SIDES OF THE BURIED STRUCTURE SHALL BE PLACED IN SEQUENCE AND COMPACTED IN ACCORDANCE WITH STD. SPEC. 2-09.3(1)E. THE MAXIMUM FILL HEIGHT DIFFERENCE MEASURED FROM SIDE TO SIDE SHALL NOT
- 13. THE EXCAVATION LIMITS BELOW THE CULVERTS ARE EXPECTED TO BE BELOW GROUNDWATER LEVELS DURING CONSTRUCTION. THE CONTRACTOR SHALL SUBMIT A TYPE 2 WORKING DRAWING CONSISTING OF A DEWATERING PLAN FOR REVIEW PRIOR TO
- 14. WELDED WIRE STRUCTURAL EARTH WALL SHALL BE DESIGNED PER 6-13.3(2) AND WITH A NOMINAL BEARING RESISTANCE, $q_n = 4.0$ KSF.

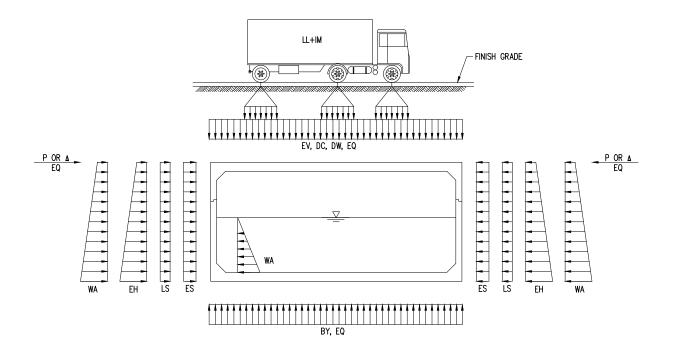

- THE BACK OF CULVERT WALL IS VERTICAL.
- 2. CULVERT SHALL BE DESIGNED USING AT REST EARTH PRESSURES.
- THE TRAFFIC SURCHARGE (LS) IS BASED ON A VERTICAL PRESSURE OF 250 PSF.
- EQ LOADING INCLUDES BOTH LATERAL RACKING DEFORMATION AND VERTICAL SEISMIC

LATERAL EARTH PRESSURES:

SLIDING COEFFICIENT FOR PRECAST CONCRETE, TAN $\delta = 0.5$

BACKFILL AROUND CULVERT ASSUMED TO MEET GRAVEL BORROW (WSDOT STD SPEC 9-03.14(1))

EFFECTIVE FRICTION ANGLE OF GRAVEL BORROW, $\phi =$ 36 DEGREES

TOTAL UNIT WEIGHT OF GRAVEL BORROW, $\gamma = 135$ PCF

BUOYANT UNIT WEIGHT OF GRAVEL BORROW, ' = 72.6 PCF

STATIC AT-REST COEFFICIENT, $K_0 = 0.38$, $K_0 * \gamma = 52$ PCF

SEISMIC AT-REST COEFFICIENT, $K_{oe} = 0.52$, $K_{oe}*\gamma = 70$ PCF

TRAFFIC SURCHARGE (LS), HORIZONTAL = K₀*250 PSF = 95 PSF

DC = DEAD LOAD OF STRUCTURAL COMPONENTS

DW = DEAD LOAD OF WEARING SURFACE

EH = HORIZONTAL EARTH PRESSURE

ES = EARTH SURCHARGE

FQ = FARTHQUAKE

EV = VERTICAL EARTH PRESSURE LL + IM = LIVE LOAD PLUS DYNAMIC LOAD ALLOWANCE

WA = HYDRO-STATIC PRESSURE

BY = BUOYANCY

Seattle, WA 98101 206.622.5822

www.kpff.con




	NO.	DATE	BY	REVISION
L				
V				
١				
١				
١				
5				



POM POM ROAD AT TOPPENISH CREEK YAKAMA NATION

DRAWN: HT	PROJECT NO.: 2200093
DESIGN: TL	SCALE: AS SHOWN
CHECKED: JLP	DATE: 11/26/2025
DRAWING NO.	S31
SHEET NO.	50 or 62

DATE:

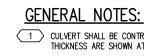


- 1 CULVERT SHALL BE CONTRACTOR DESIGNED. CULVERT FILLET SIZES AND SLAB AND WALL THICKNESS ARE SHOWN AT MAXIMUM ANTICIPATED DIMENSIONS.
- $\fbox{2}$ 2'-0" FREEBOARD IS RECOMMENDED. THE 2'-2" FREEBOARD PROVIDED INCLUDES 2 INCHES FOR EXPECTED SETTLEMENT.
- THE CULVERT TOP SLAB IS LESS THAN 2 FT BELOW THE ROADWAY SURFACE. SEE WSDOT STD SPEC 6-20.3(1)H FOR ASSOCIATED REQUIREMENTS.

NOTES:

THE ROADWAY IS EXPECTED TO SETTLE DURING INSTALLATION OF THE FILL REQUIRED TO RAISE THE ROADWAY. ELEVATIONS LISTED ON THIS SHEET ARE FOR PRE-SETTLEMENT CONDITIONS, UNO.

KEY CULVERT ELEVATIONS							
DESCRIPTION	CULVERT 1	CULVERT 2	CULVERT 3				
CONTROLLING TOP EL (CTE)	1028.80	1028.41	1027.40				
100YR WSE	1026.63	1026.24	1025.23				
THALWEG (NO SCOUR)	1024.00	1023.00	1019.41				
CONTROLLING BOTTOM EL (CBE)	1022.00	1021.00	1017.41				

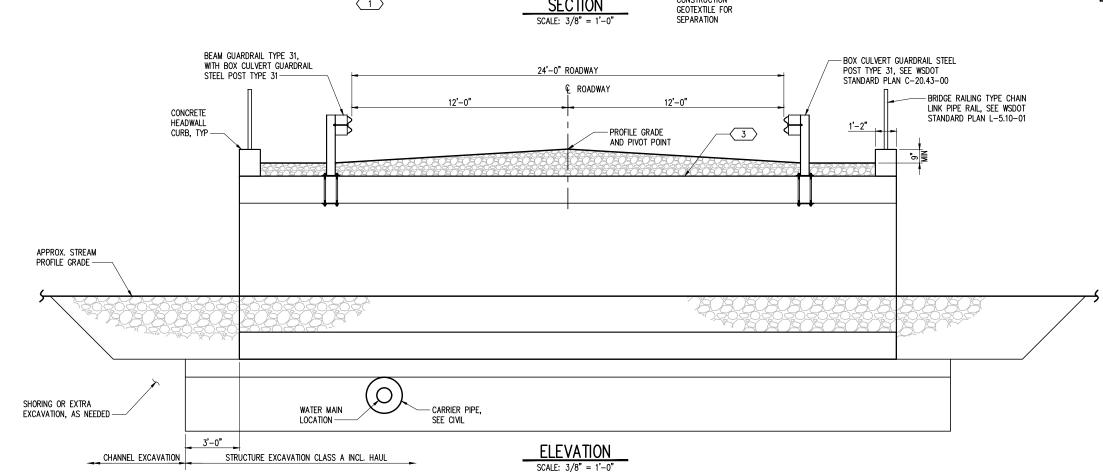

SECTION

23'-0"

21'-0" HYDRAULIC WIDTH

PROPOSED

QUARRY SPALLS, TYP-

€ CULVERT

-BRIDGE RAILING TYPE CHAIN LINK PIPE RAIL, SEE WSDOT STANDARD PLAN L-5.10-01

- HEADWALL CURB

CRUSHED SURFACING

BASE COURSE, TYP

CONSTRUCTION

2

CTE

SLOPE AS REQ'D FOR INSTALLATION

WSDOT ROCK FOR EROSION AND SCOUR PROTECTION CLASS A THALWEG (NO SCOUR)

CBE

TYP ALL SIDES

BOX CULVERT GUARDRAIL STEEL POST TYPE 31,

SEE WSDOT STANDARD PLAN C-20.43-00 -

(1) [9]

1) 9

3'-0" LAYER GRAVEL BACKFILL FOR WALLS, FULL HEIGHT OF BURIED STRUCTURE —

1601 5th Avenue, Suite 160 Seattle, WA 98101 206.622.5822




- 1	NO.	DATE	BY	REVISION
- 1				
Ė				
4				
(
- 1				
25				




POM POM ROAD AT TOPPENISH CREEK YAKAMA NATION

CULVERT DETAILS

DRAWN: HT	PROJECT NO.: 2200093
DESIGN: TL	SCALE: AS SHOWN
CHECKED: JLP	DATE: 11/26/2025
DRAWING NO.	S32
SHEET NO.	51 or 62

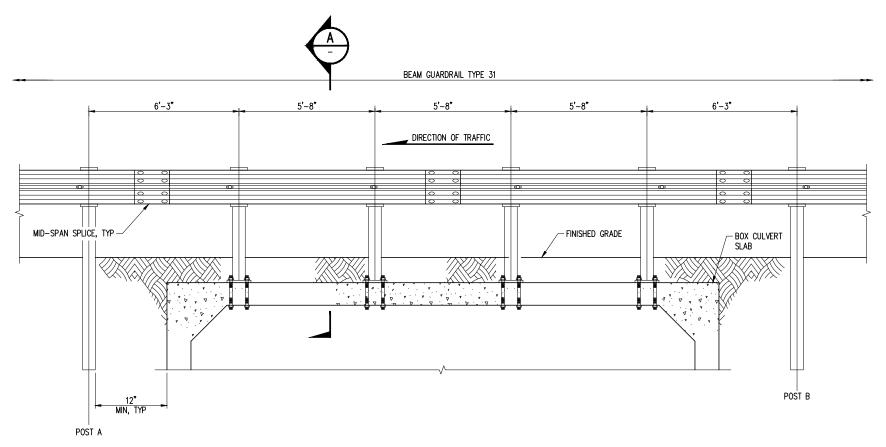

TYPICAL ELEVATION VIEW

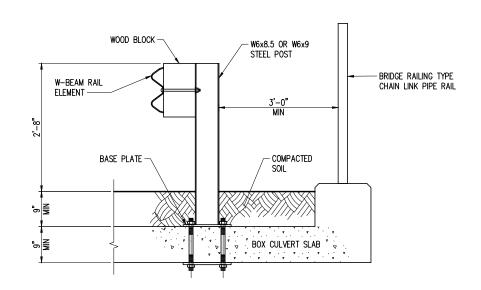

GENERAL NOTES:

1. FOR DETAILS NOT SHOWN HERE, SEE WSDOT STANDARD PLAN C-20.43-00.

BOX CULVERT GUARDRAIL STEEL POST TYPE 31 SECTION





A Manuel State of the State of	AUSTONAL ENGINEER	
400), 2025

١	NO.	DATE	BY	REVISION
١				
,				
\star				
25				



POM POM ROAD AT TOPPENISH CREEK YAKAMA NATION


CULVERT GUARDRAIL DETAILS

1	DRAWN: HT	PROJECT NO.: 2200093
l	DESIGN: TL	SCALE: AS SHOWN
ł	CHECKED: JLP	DATE: 11/26/2025
	DRAWING NO.	S33
ı	SHEET NO	52 or 62

Xrefs: KPFFB-2234xtb 22059BASE-Surf_Pr NOTES: 1. STRUCTURAL EARTH WALLS SHALL BE CONTRACTOR DESIGNED PER € POM POM RD SYMM - RIGHT OF WAY RIGHT OF WAY ---THE PROJECT SPECIAL PROVISIONS. 27'-0" 27'-0" 2. WALL FACING SHALL BE WELDED WIRE. BRIDGE RAILING TYPE CHAIN LINK PIPE RAIL, SEE 3'-0" SHOULDER THE BASE OF THE SEW MAY BE BELOW GROUNDWATER LEVELS DURING CONSTRUCTION. THE CONTRACTOR SHALL SUBMIT A TYPE 2 BRIDGE RAILING TYPE CHAIN SHOULDER LINK PIPE RAIL, SEE STANDARD PLAN L-5.10-01. WORKING DRAWING CONSISTING OF A DEWATERING PLAN FOR REVIEW STANDARD PLAN L-5.10-01. USE INCREASE POST AWAY FROM BRIDGE AT BRIDGE EMBEDMENT AS SHOWN. USE INCREASE POST APPROACH SLAB APPROACH SLAB EMBEDMENT AS SHOWN. -BRIDGE APPROACH SLAB GUARDRAIL, SEE CIVIL 4. WELDED WIRE STRUCTURAL EARTH WALL SHALL BE DESIGNED PER - GRAVEL BORROW FOR 6-13.3(2) AND WITH A NOMINAL BEARING RESISTANCE, $q_n=4.0$ KSF. STRUCTURAL EARTH WALL GRAVEL BORROW FOR STRUCTURAL EARTH WALL - WALL ALIGNMENT WALL ALIGNMENT $\begin{array}{cccc} \underline{\mathsf{TOP}} & \mathsf{OF} & \mathsf{WALL} & \mathsf{FINISH} & \mathsf{GRADE} \\ \overline{\mathsf{TOP}} & \mathsf{OF} & \mathsf{WALL} & \mathsf{EL} \end{array}$ TOP OF WALL FINISH GRADE TOP OF WALL EL FINISHED GRADE FINISHED GRADE 6" LAYER CRUSHED BOTTOM OF WALL EL BRIDGE RAILING TYPE CHAIN BOTTOM OF WALL EL SURFACING BASE LINK PIPE RAIL, SEE COURSE EXISTING GRADE STANDARD PLAN L-5.10-01. SELECT BORROW, USE INCREASE POST INCL HAUL, TYP. EMBEDMENT AS SHOWN. SEPARATION 1'-8" LAYER QUARRY SPALLS STRUCTURAL EARTH WALL TYPICAL SECTION WALL ALIGNMENT - GRADING CATCH POINT CAP MAT REINFORCEMENT TOP OF WALL FINISH GRADE TOP OF WALL EL TOP LIFT 10 SP @ 8'-0" = 80'-0" 15 SP @ 8'-0" = 120'-0" CREATE BLOCKOUTS OR ADJUST WALL SYSTEM AS NECESSARY FOR WALL 402W BATTER POST INSTALLATION. FOLLOW WALL MANUFACTURER'S RECOMMENDATIONS CONCRETE CLASS 3,000 FOR POST BASE, TYP ROCK PER WALL MANUF, TYP BACKING MAT WITH OPENINGS SIZED TO PREVENT AGGREGATE BRIDGE RAILING TYPE ABUTMENT 2 ABUTMENT 1 CHAIN LINK PIPE RAIL BRIDGE RAILING TYPE CHAIN LINK PIPE RAIL WELDED WIRE MAT PER FILTER FABRIC PER WALL MANUFACTURER WALL MANUFACTURER FINISHED GRADE GRAVEL BORROW FOR STRUCTURAL EARTH WALL, TYP WALL 402E BOTTOM OF WALL EL 15 SP @ 8'-0" = 120'-0" 15 SP @ 8'-0" = 112'-0" 6" MIN FALL PROTECTION FENCE LAYOUT AT BRIDGE STRUCTURAL EARTH WALL TYPICAL WELDED WIRE WALL DETAILS NO. DATE BY REVISION POM POM ROAD AT TOPPENISH CREEK DRAWN: HT PROJECT NO.: 2200093 DESIGN: TL SCALE: AS SHOWN YAKAMA NATION CHECKED: JLP DATE: 11/26/2025 DRAWING NO. **S40** STRUCTURAL EARTH WALL DETAILS Seattle, WA 98101

53 or 62

206.622.5822

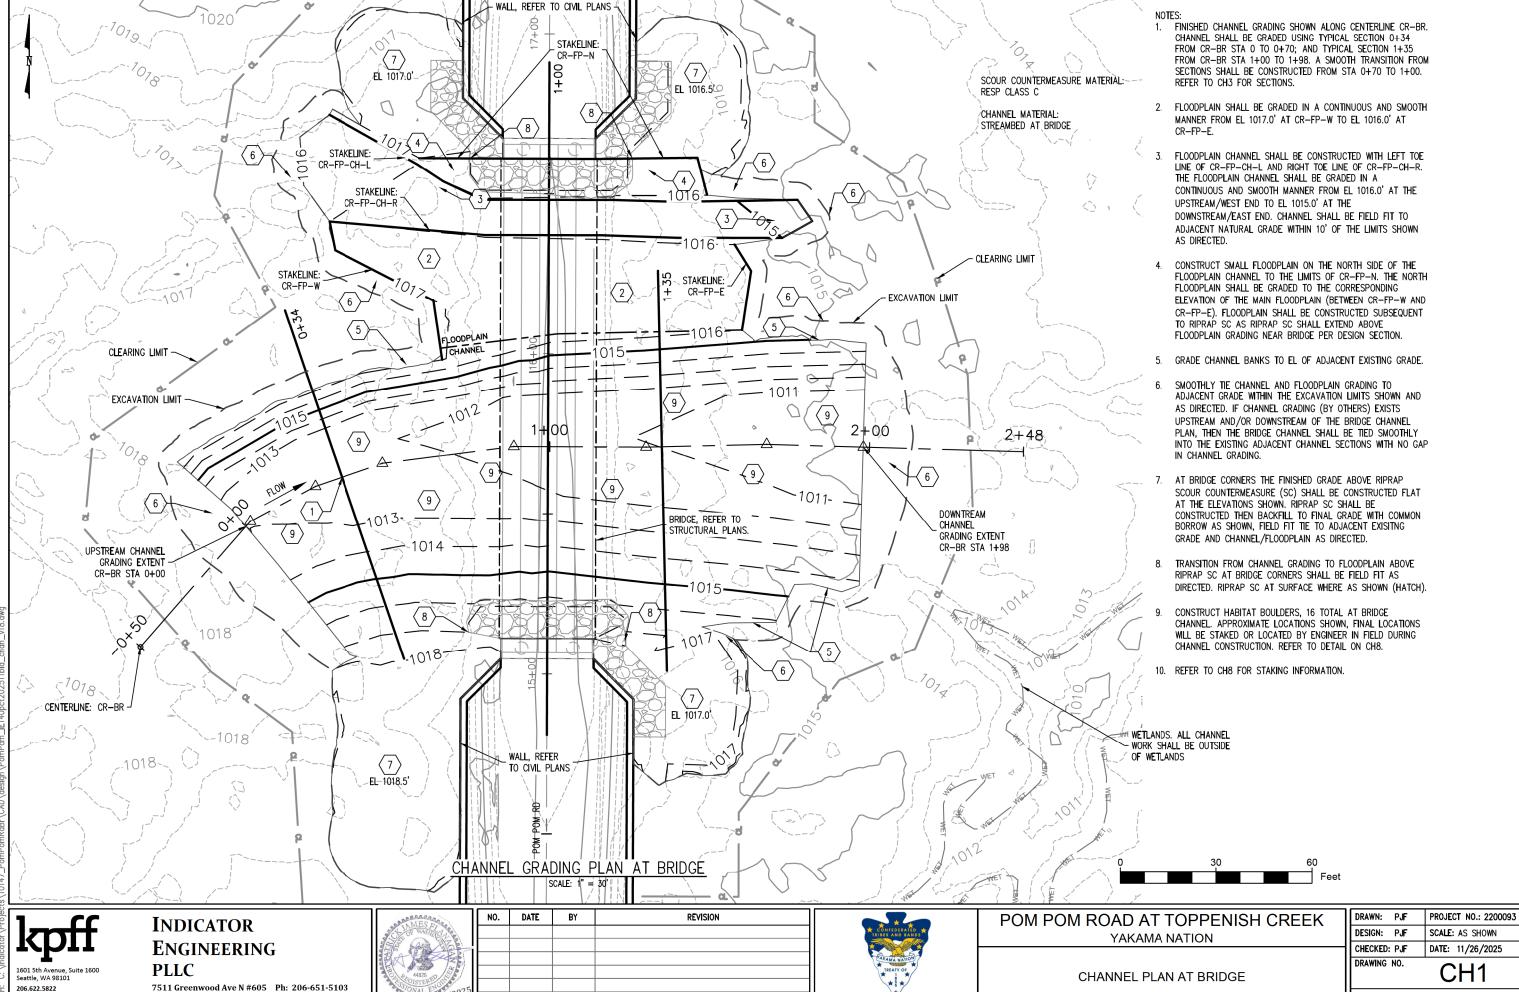



54 of 62

CAD USER: pflanagan PLOT DATE: Nov

Seattle, WA, 98103

www.indicatoreng.co

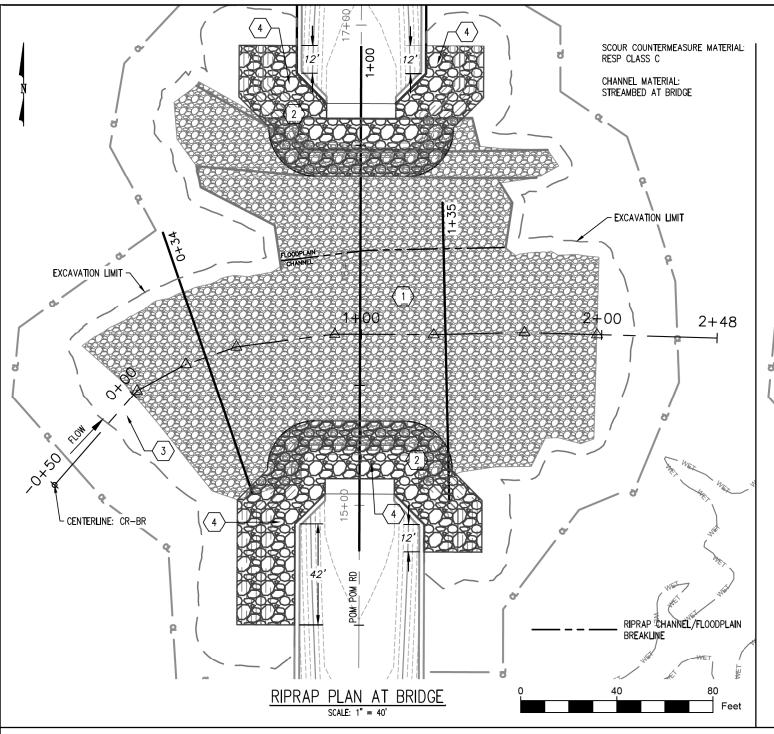

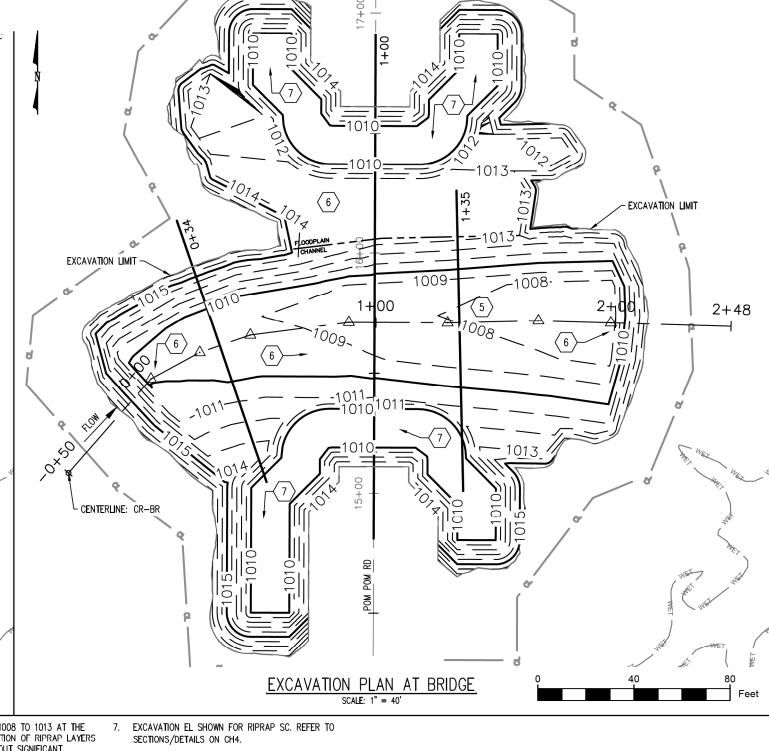

NOTES:

3.0—FT THICK LAYER OF "STREAMBED AT BRIDGE" SHALL BE CONSTRUCTED IN THE CHANNEL AND FLOODPLAIN AS SHOWN. REFER TO SECTIONS ON CH3 AND CH4, AND NOTES ON CH8.

ALL ROCK RIPRAP FOR RIPRAP SC AT THE BRIDGE SHALL BE ROCK FOR EROSION AND SCOUR PROTECTION CLASS C. RIPRAP SHALL BE PLACED AS SHOWN IN THE PLANS, SECTIONS AND DETAILS AND SHALL NOT BE PLACED STEEPER THAN 2:1 (H:V). LAYER THICKNESS VARIES, REFER TO SECTION AND DETAILS ON CH4 AND NOTES ON CH8.

. INSTALL SURFACE LAYER OF 3.0—FT THICK STREAMBED AT BRIDGE ON THE CUT SLOPE UPSTREAM OF THE FNISHED CHANNEL (UPSTREAM OF STA 0+00), REFER TO PROFILE ON CH3. PLACEMENT IS FOR PURPOSE OF TEMPORARY STABILITY AND IS TO BE REMOVED IN FUTURE BY OTHERS (DURING CHANNEL RELOCATION/RESTORATION PROJECT).

4. GEOTEXTILE FABRIC SHALL BE PLACED UNDERLYING RIPRAP SC (ON NATIVE SUBGRADE) AS SHOWN ON DETAIL RIPRAP SC AT BRIDGE ON CH4. GEOTEXTILE FABRIC SHALL BE INSTALLED ON PREPARED SURFACE CONSISTING OF WALL BASE AND/OR NATIVE SUBGRADE AS APPLICABLE. REFER TO WALL PLANS AND CH NOTES ON CH8.

5. EXCAVATION LIMITS AND EL ARE SHOWN ON EXCAVATION PLAN FOR PURPOSES OF CONSTRUCTING STREAMBED AT BRIDGE AND RIPRAP SC LAYERS AT BRIDGE. GROUNDWATER VARIES SEASONALLY AND IS ANTICIPATED TO BE

ENCOUNTERED IN THE RANGE OF EL 1008 TO 1013 AT THE SITE. EXCAVATION FOR AND INSTALLATION OF RIPRAP LAYERS AT BRIDGE MAY BE PERFORMED WITHOUT SIGNIFICANT DEWATERING. LIMITED DEWATERING, TRENCH BOX. STEEL PLATES AND/OR OTHER TEMPORARY SHORING MEASURES SHALL BE USED AS NECESSARY, REFER TO LUMP SUM BID ITEM "TEMPORARY SHORING FOR CHANNEL AT BRIDGE". REFER TO GEOTECHNICAL REPORT FOR INFORMATION ON GROUNDWATER AND NATIVE SOIL LAYERS, AND NOTES ON CH8.

 CHANNEL SHALL BE EXCAVATED TO 3.0—FT BELOW FINISHED GRADE FOR CHANNEL AND FLOODPLAIN. REFER TO PROFILE AND SECTIONS ON CH3 AND CH4.

kpff

206.622.5822

INDICATOR ENGINEERING

7511 Greenwood Ave N #605 Ph: 206-651-5103
Seattle, WA, 98103 www.indicatoreng.com

MESTA	
OF WASHING	
OH 44826 ED STERED	
ONAL EN 12025	
11/20/-	Н


Ш	NO.	DATE	BY	REVISION
Ш				
-1				
25				
_				




POM POM ROAD AT TOPPENISH CREEK YAKAMA NATION

CHANNEL EXCAVATION AND RIPRAP PLAN
AT BRIDGE

DRAWN: PJF	PROJECT NO.: 2200093
DESIGN: PJF	SCALE: AS SHOWN
CHECKED: PJF	DATE: 11/26/2025
DRAWING NO.	CH2
SHEET NO.	55 of 62

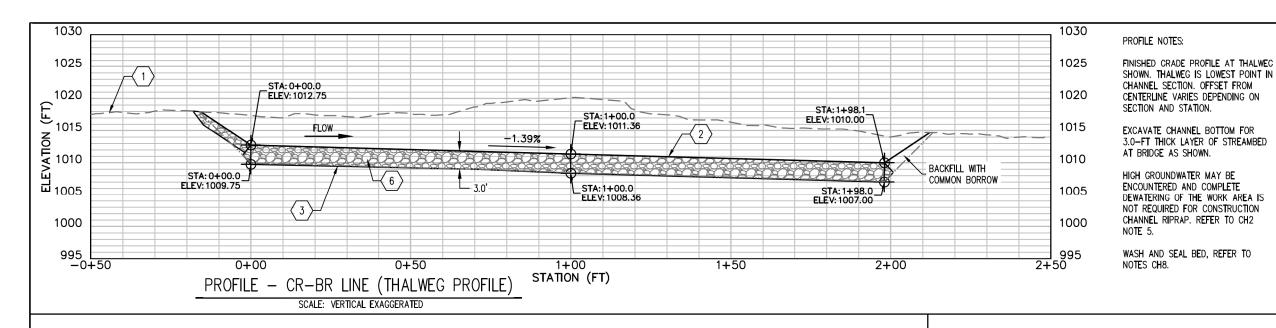

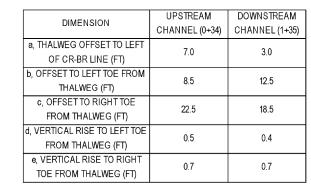


SECTION DIMENSION TABLE

NO.	IES:

- 1. EXISTING GRADE
 - FINISHED GRADE
- 3. EXCAVATION LIMIT
- 4. CHANNEL THALWEG, REFER TO "PROFILE CR—BR LINE" FOR THALWEG ELEVATIONS.
- 5. FLOODPLAIN
- STREAMBED AT BRIDGE. CONSTRUCT 3.0—FT THICK LAYER FOR SURFACE OF CHANNEL AND FLOODPLAIN.
- 7. RIPRAP SC REFER TO SECTION AND DETAIL ON CH4.
- 8. GRADE CHANNEL BANKS TO THE FOLLOWING AS SHOWN ON CH1: A) ADJACENT EXISTING GRADE, OR B) RIPRAP SC AT BRIDGE, OR C) TOP OF BANK AND TIE FLAT TO FINISHED GRADE AT BRIDGE CORNERS. CHANNEL BANK GRADING SHALL BE SMOOTHLY TIED TO ALL ADJACENT GRADES WITH TRANSITIONS FIELD FIT AS DIRECTED BY ENGINEER.
- GRADE CHANNEL BANK TO FLOODPLAIN.
- 10. RIPRAP THICKNESS SHOWN ARE PERPENDICULAR TO THE SLOPE, HORIZONTAL AND/OR VERTICAL DISTANCE OF RIPRAP LAYER DEPENDS ON SLOPE (H: V) AND THICKNESS. DISTANCES WILL BE PROVIDED TO CONTRACTOR BY ENGINEER UPON REQUEST.

SCOUR COUNTERMEASURE MATERIAL: RESP CLASS C

CHANNEL MATERIAL: STREAMBED AT BRIDGE

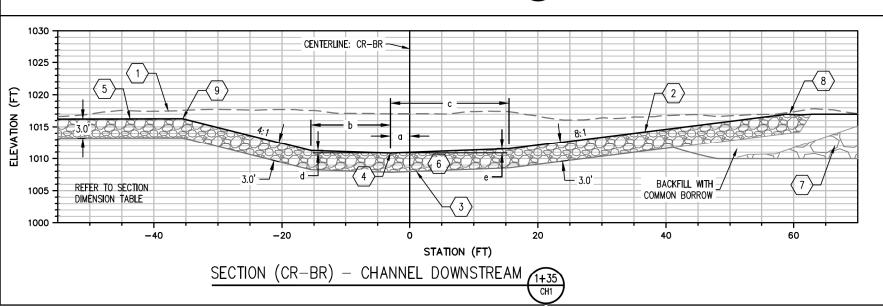

STATION (FT)

SECTION (CR-BR) - CHANNEL UPSTREAM

CENTERLINE: CR-BR

1025	LEFT TOE LINE:	RIGHT CR-FP	TOE LINE:	1025
1020		MDTH VARIES. (15' TYP)	5) /2	1020
ELEVATION (FT)	5	1.0'	6	1015
1010			3	1010
1005 0+	-00	STATION (FT)	0+50	1005
DETAIL — FLOODPLAIN CHANNEL SCALE: VERTICAL EXAGGERATED				



206.622.5822

ELEVATION

1005

1000

REFER TO SECTION

DIMENSION TABLE

-40

INDICATOR ENGINEERING

7511 Greenwood Ave N #605 Ph: 206-651-5103 Seattle, WA, 98103 www.indicatoreng.com



	NO.	DATE	BY	REVISION
3				
7				
025				
-				




BACKFILL WITH


COMMON BORROW

POM POM ROAD AT TOPPENISH CREEK YAKAMA NATION

CHANNEL PROFILE AND SECTIONS
AT BRIDGE

DRAWN: PJF	PROJECT NO.: 2200093
DESIGN: PJF	SCALE: AS SHOWN
CHECKED: PJF	DATE: 11/26/2025
DRAWING NO.	CH3
SHEET NO	56 of 62

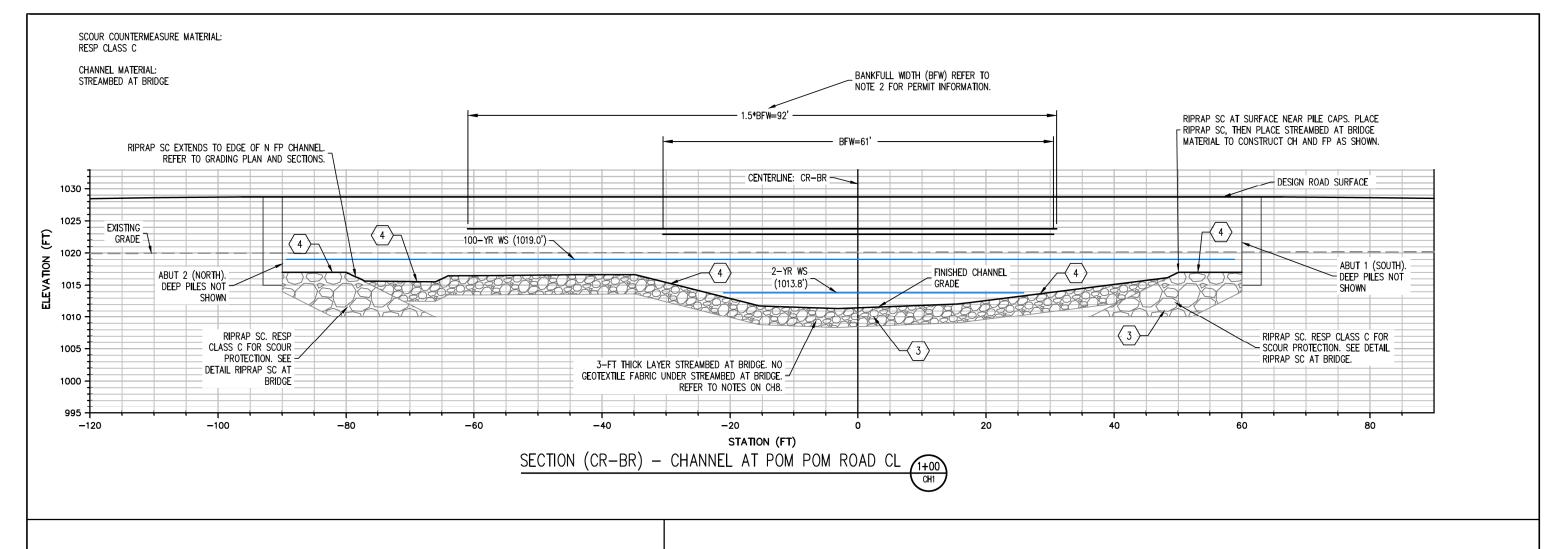

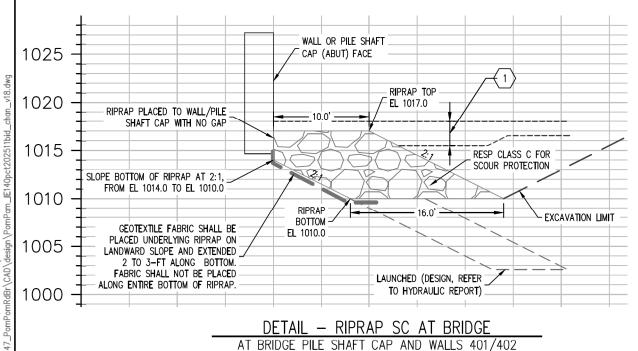

NOTES

- 1. FINISHED GRADE, VARIES. THE FINISHED GRADE VARIES AT THE RIPRAP SC AT EACH BRIDGE CORNER AND WITHIN THE CHANNEL/FLOODPLAIN. BACKFILL MATERIAL ABOVE RIPRAP SC VARIES (COMMON BORROW OR STREAMBED AT BRIDGE). REFER TO GRADING PLAN ON CH1 FOR FINISHED GRADE AND MATERIAL TO BE PLACED ABOVE THE RIPRAP SC.
- 2. BANKFULL WIDTH (BFW) WAS CALCULATED FROM CHANNEL RESTORATION PLAN (BY OTHERS FOR YNF, DEC 2023) SECTIONS 5/20 AND 6/20 (SHEET 20 OF 27). BFW SHOWN ON SECTIONS ARE 52' AND 70'. AVERAGE BFW IS 61' AND 1.5*BFW IS 92'.
- 3. BELOW CHANNEL BED ELEVATION: PLACE STREAMBED AND RIPRAP SC MATERIAL THEN BACKFILL VOIDS TO WASH AND SEAL BED. CHANNEL BED TO BE PLACED IN 2 LIFTS, WITH EACH LIFT WASHED AND SEALED AS DIRECTED. RIRPAP SC LAYER AT ABUT 1 (SOUTH) SHALL HAVE VOIDS BACKFILLED, WASHED AND SEALED BELOW ADJACENT CHANNEL BED ELEVATION; TO PREVENT SIGNIFICANT SUBSURFACE FLOW. REFER TO NOTES ON CH8 AND SP SEC 8-30.

4. ABOVE CHANNEL BED ELEVATION: SUBSEQUENT TO PLACEMENT OF STREAMBED AT BRIDGE AND RIPRAP SC LAYERS, BACKFILL VOIDS WITH COMMON BORROW (SELECTED NATIVE FROM LOCAL STOCKPILE). MATERIAL SHALL BE PLACED PRIOR TO BACKFILL OF VOIDS AND SHALL NOT BE PLACED IN LIFTS. THE BACKFILL MATERIAL IS NOT REQUIRED TO BE WASHED AND SEALED INTO PLACE ABOVE THE CHANNEL BED ELEVATION (AS SHOWN ON FG CR—BR LINE ON CH3).

kpff

1601 5th Avenue, Suite 1600

206.622.5822

INDICATOR ENGINEERING PLLC

7511 Greenwood Ave N #605 Ph: 206-651-5103 Seattle, WA, 98103 www.indicatoreng.com




	NO.	DATE	BY	REVISION
\				
3				
5				
7				
025				



POM POM ROAD AT TOPPENISH CREEK YAKAMA NATION

CHANNEL AND RIPRAP SC SECTIONS
AT BRIDGE

DRAWN: PJF	PROJECT NO.: 2200093
DESIGN: PJF	SCALE: AS SHOWN
CHECKED: PJF	DATE: 11/26/2025
DRAWING NO.	CH4
SHEET NO	57 of 62

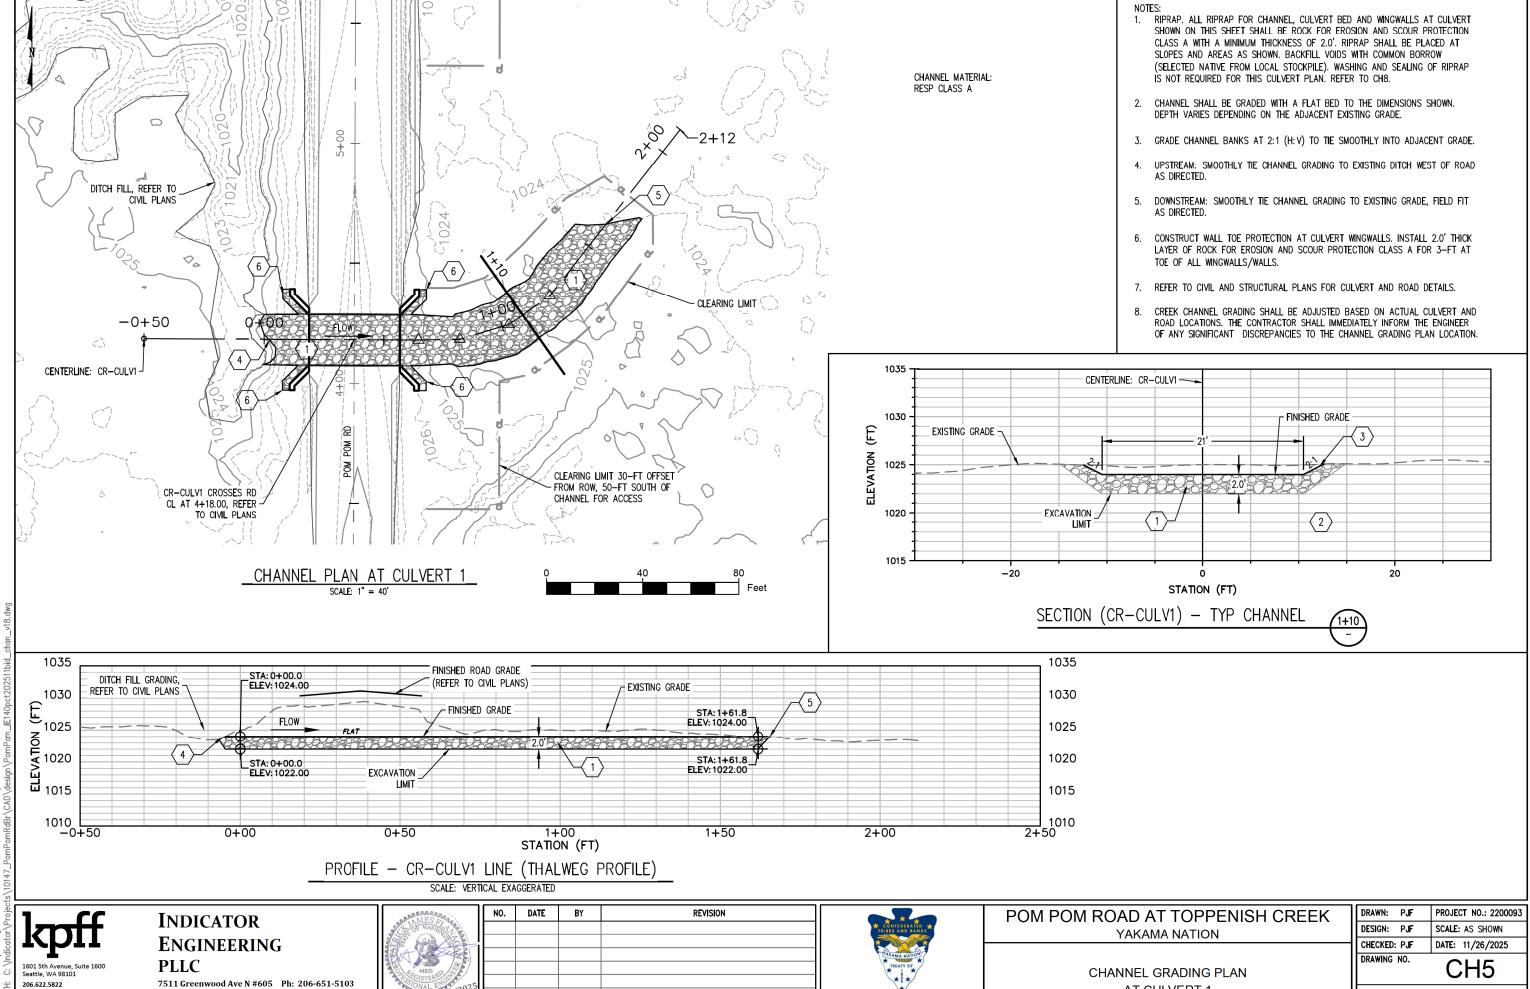


AT CULVERT 1

58 of 62

206.622.5822

Seattle, WA, 98103

www.indicatoreng.co

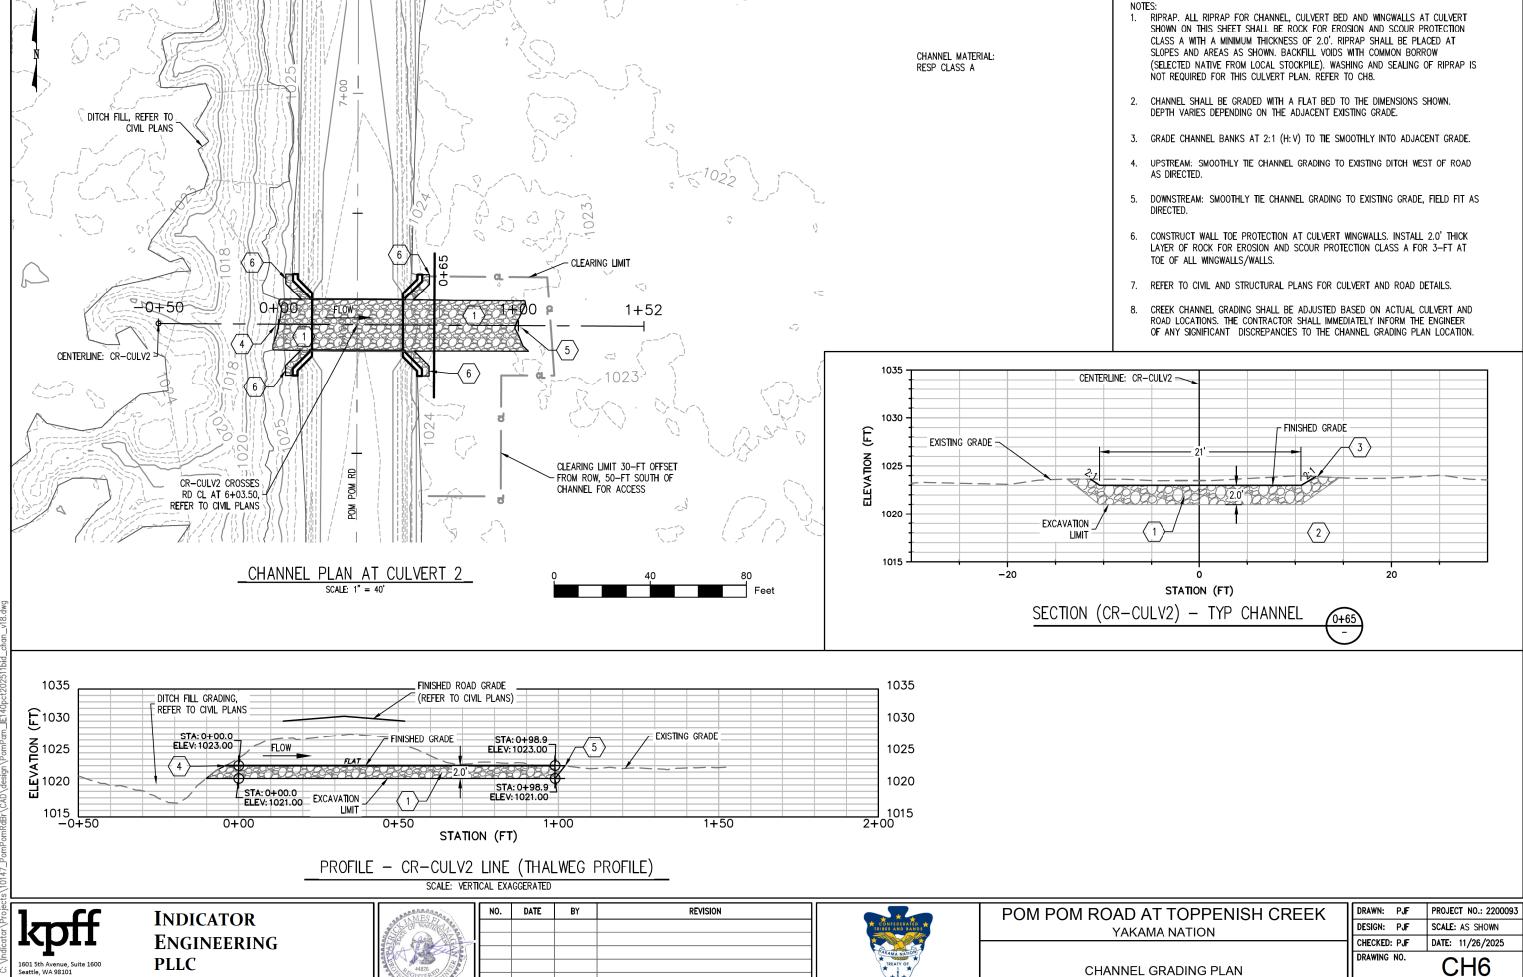

AT CULVERT 2

59 of 62


CAD USER: pflanagan PLOT DATE: Nov 26, 2025–08: 37pm PATH: C:\Indicator\Projects\10147_PomPomRdBr\CAD\desia

206.622.5822

7511 Greenwood Ave N #605 Ph: 206-651-5103

www.indicatoreng.co

Seattle, WA, 98103

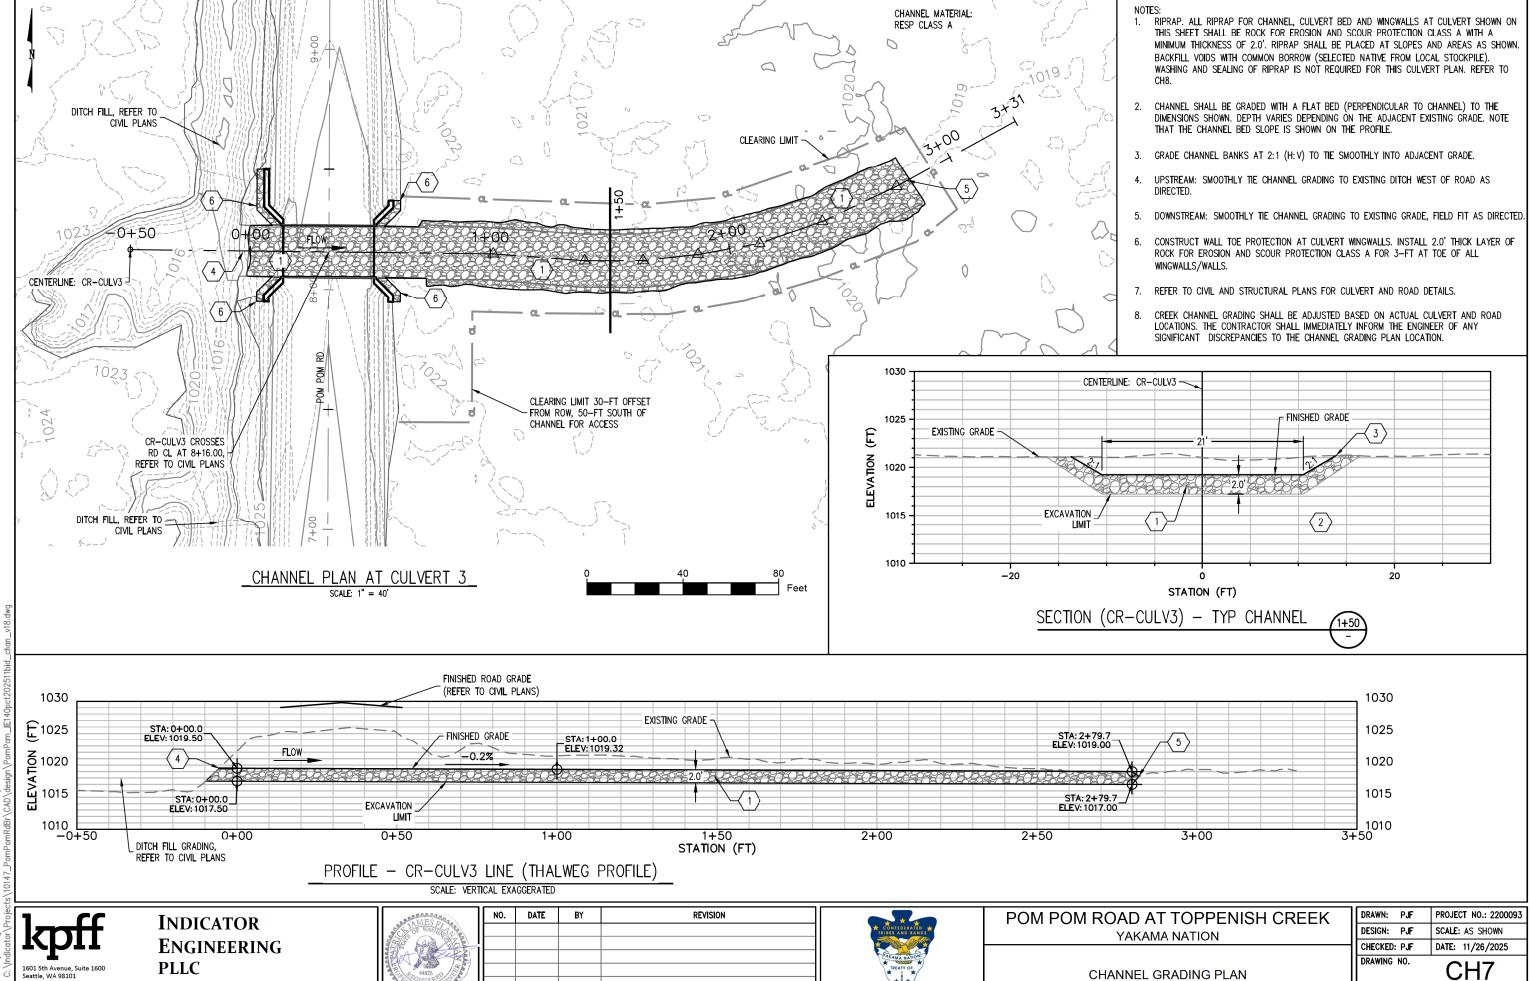

AT CULVERT 3

60 or 62


CAD USER: pflanagan PLOT DATE: Nov 26, 2025—08:37pm PATH: C:\Indicator\Projects\10147 PomPomRdBr\CAD\desi

206.622.5822


7511 Greenwood Ave N #605 Ph: 206-651-5103

www.indicatoreng.co

Seattle, WA, 98103

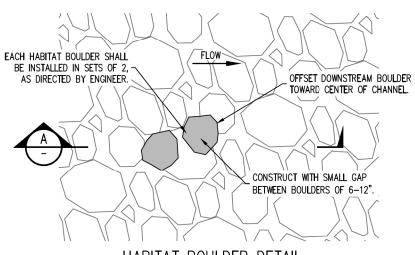

HABITAT BOULDER DETAIL

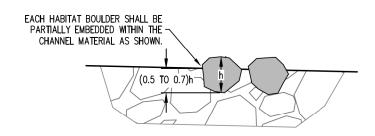

HABITAT BOULDER DETAIL NOTES:

- HABITAT BOULDERS SHALL BE WSDOT STREAMBED BOULDERS TYPE FOUR. REFER TO SPECIAL PROVISION SEC 8-30.
- 2. HABITAT BOULDER LOCATIONS AND FINAL PLACEMENT SHALL BE IN THE CHANNEL AT THE BRIDGE AS DIRECTED BY THE ENGINEER.
- 3. HABITAT BOULDERS SHALL BE PLACED DURING CONSTRUCTION OF THE FINAL LIFT OF CHANNEL BED OR AS DIRECTED.

GENERAL CHANNEL NOTES:

- EXCAVATION. EXCAVATION FOR THE CHANNEL GRADING AND PLACEMENT OF RIPRAP LAYERS SHOWN IN THE CHANNEL PLANS WILL BE PAID AS CHANNEL EXCAVATION. THE EXCAVATION SHALL BE PERFORMED AS SHOWN IN THE PLANS. THE EXCAVATED AREAS ARE SUBJECT TO INSPECTION AND FILL SHALL NOT BE PLACED UNTIL SUBGRADE SURFACE HAS BEEN APPROVED BY THE ENGINEER. REFER TO SPECIAL PROVISION SEC 8-30.
- 2. RIPRAP AND BED MATERIAL.
- RIPRAP AT BRIDGE. AT THE BRIDGE ALL RIPRAP SC LAYERS SHALL BE CONSTRUCTED OF "ROCK FOR EROSION AND SCOUR PROTECTION CLASS C" RIPRAP SHALL BE PLACED AT SLOPES AND THICKNESS AS SHOWN, RIPRAP SHALL BE CONSTRUCTED PRIOR TO CONSTRUCTION OF THE CHANNEL AND FLOODPLAIN SURFACE LAYERS. REFER TO SPECIAL PROVISION SEC 8-30.
- BED MATERIAL AT BRIDGE, THE CHANNEL AND FLOODPLAIN SURFACE SHALL BE "STREAMBED AT BRIDGE", WITH "HABITAT BOULDERS" AS SHOWN. THE BED SHALL BE WASHED AND SEALED IN LIFTS AS DESCRIBED IN SPECIAL PROVISION SEC 8-30.
- RIPRAP AT CULVERTS. AT THE CULVERTS ALL RIPRAP LAYERS SHALL BE CONSTRUCTED OF "ROCK FOR EROSION AND SCOUR PROTECTION CLASS A" RIPRAP SHALL BE PLACED AT SLOPES AND THICKNESS AS SHOWN. REFER TO SPECIAL PROVISION SEC 8-30.
- COMMON BORROW. A PORTION OF THE NATIVE MATERIAL FROM THE CHANNEL EXCAVATION AT BRIDGE SHALL BE SELECTED BY THE ENGINEER, PLACED INTO TEMPORARY STOCKPILE AND ACCEPTED FOR USE AS "COMMON BORROW" IN THE CHANNEL PLANS. THE SELECTED COMMON BORROW FOR THE CHANNEL PLANS USED TO FILL VOIDS AND WASH BED SHALL PRIMARILY (90% OR MORE) CONSIST OF NATIVE SANDS AND SILTS WITHOUT SIGNIFICANT AMOUNTS OF GRAVELS AND COBBLES. "COMMON BORROW" FOR THE CHANNEL PLANS SHALL NOT CONTAIN ANY RECYCLED MATERIAL, REFER TO DEFINITION IN 9-03.21, AND SHALL OTHERWISE MEET THE MATERIAL DESCRIPTION IN SECTION 9-03.14 AND BE INSTALLED CONSISTENT WITH SECTION 2-03. IF EXCESS STOCKPILED COMMON BORROW REMAINS SUBSEQUENT TO CONSTRUCTION OF CHANNEL PLANS. THE MATERIAL SHALL BE REMOVED AND DISPOSED OF CONSISTENT WITH THE CHANNEL EXCAVATION MATERIAL AT CONTRACTORS EXPENSE.
- UNUSED NATIVE MATERIAL FROM CHANNEL EXCAVATION SHALL BE PLACED IN AN STOCKPILE WITHIN 1-MILE OF PROJECT SITE. THE STOCKPILE LOCATION WILL BE DIRECTED BY YAKAMA NATION DESIGNATED PROJECT REPRESENTATIVE.

- COMPACTION FOR CHANNEL PLANS: ALL BACKFILL LAYERS FOR CHANNEL PLANS. INCLUDING COMMON BORROW, RESP (RIPRAP), AND STREAMBED AT BRIDGE, SHALL BE COMPACTED WITH METHOD A SUBJECT TO ENGINEER REVIEW. CHANNEL BANKS SHALL BE COMPACTED USING EXCAVATOR/MACHINE BUCKET OR, IF INACCESSIBLE, SMALL MECHANICAL OR VIBRATORY COMPACTORS. REFER TO SECTION 2-03.3(14)C.
- GEOTEXTILE FABRIC SHALL BE PLACED UNDERLYING RIPRAP LAYERS AS SHOWN IN THE PLANS. WHERE REQUIRED FOR THE CHANNEL PLANS, GEOTEXTILE FABRIC SHALL MEET THE REQUIREMENTS OF WSDOT SEC 2-12 AND 9-33 FOR "CONSTRUCTION GEOTEXTILE FOR PERMANENT EROSION CONTROL, NON WOVEN, HIGH SURVIVABILITY, CLASS R"
- 6. TEMPORARY SHORING FOR CHANNEL AT BRIDGE: HIGH GROUNDWATER MAY BE ENCOUNTERED DURING EXCAVATION FOR THE CHANNEL AT THE BRIDGE. THE GEOTECHNICAL REPORT DESCRIBES UNDERLYING SOIL CONDITIONS AND HISTORIC GROUNDWATER LEVELS. GROUNDWATER MAY VARY SEASONALLY WITH AN ANTICIPATED RANGE FROM EL 1008 TO 1013 AT THE BRIDGE SITE. COMPLETE DEWATERING MAY NOT BE FEASIBLE WITHIN THE PROJECT CONSTRAINTS, THUS THE CHANNEL WORK AT THE BRIDGE IS ANTICIPATED TO BE CONSTRUCTED PARTIALLY IN THE WET. THE WET CONDITIONS HAVE BEEN CONSIDERED DURING DESIGN. PARTIAL DEWATERING MAY BE FEASIBLE TO PROVIDE TEMPORARY DRAWDOWN USING PUMPS, DEPENDING ON CONDITIONS ENCOUNTERED. EXCAVATION AND CONSTRUCTION OF THE CHANNEL IN CELLS USING LARGE TRENCH BOX(ES) AND/OR OTHER TEMPORARY SHORING MAY BE NECESSARY TO COMPLETE CONSTRUCTION OF THE CHANNEL. REFER TO SPECIAL PROVISION SEC 8-30 FOR INFORMATION ON "TEMPORARY SHORING FOR CHANNEL AT BRIDGE" BID ITEM THAT INCLUDES THIS WORK TO SUPPORT THE CHANNEL CONSTRUCTION
- FLOOD RISK: THE CHANNEL AND CULVERTS ARE CONSTRUCTED OUTSIDE OF THE EXISTING ORDINARY HIGHWATER AS SHOWN (REFER TO CIVIL PLANS). TOPPENISH CREEK IS CHANNELIZED AND CROSSES POM POM ROAD SOUTH OF THE PROJECT WORK AREA. THE CHANNEL RELOCATION PROJECT (BY OTHERS) IS ANTICIPATED TO BE COMPLETED IN THE SAME OR SUBSEQUENT SEASON TO THIS PROJECT. FLOOD RISK DURING THIS PROJECT IS MOST SIGNIFICANT DURING PEAK SPRING SNOWMELT AND RUNOFF OR INTENSE FALL RAIN STORMS. THE CHANNEL WORK AREAS MAY BE FLOODED DURING EXTREME EVENTS. PEAK FLOWS MAY OVERTOP THE EXISTING TOPPENISH CREEK CHANNEL AND ENTER THE CHANNEL WORK AREA DURING EVENTS WITH A PEAK ANNUAL FLOOD OCCURENCE OF 10% OR LESS. THE WEATHER FORECAST AND WATER LEVEL IN TOPPENISH CREEK SHOULD BE MONITORED DURING CONSTRUCTION AND ALL EQUIPMENT SHOULD BE MOVED TO HIGH GROUND ALONG POM POM ROAD IF A LARGE STORM OR FLOOD IS FORECAST OR OTHERWISE

SECTION - HABITAT BOULDER (A

PI Station	Northing	Easting	Distance	Direction
-0+50.00	367,991.80'	1,586,848.01'		
			52.102'	N41° 11' 04"E
0+02.10	368,031.01'	1,586,882.32'		
			23.084'	N61° 39' 44"E
0+25.19	368,041.97'	1,586,902.64'		
			22.240'	N71° 04' 21"E
0+47.43	368,049.19'	1,586,923.68		
			41.368'	N82° 41' 10"E
0+88.79	368,054.45'	1,586,964.71'		
			41.286'	S89° 42' 59"E
1+30.08	368,054.25'	1,587,005.99'		
			37.800'	N88° 42' 53"E
1+67.88	368,055.10'	1,587,043.78'		
			30.178'	S88° 22' 30"E
1+98.06	368,054.24'	1,587,073.95'		
			50.000'	S88° 22' 30"E
2+48.06	368,052.82'	1,587,123.93'		

CR-BR

STAKING TABLES FOR CHANNEL PLANS:

Northing	Easting		
368,081.51	1,586,942.33'		
368,099.96	1,586,939.62		
368,115.75	1,586,908.84		
368,124.71	1,586,907.10		
CR-FP-W			

Northing	Easting		
368,090.72	1,587,035.92		
368,109.27	1,587,038.75'		
368,117.52	1,587,033.61'		
CR-FP-E			

Northing	Easting		
368,131.46	1,587,053.40'		
368,130.84	1,587,015.36		
368,131.40	1,586,995.82'		
368,131.48	1,586,955.01'		
368,137.25'	1,586,942.66'		
368,142.62	1,586,934.53'		
368,158.09	1,586,907.01'		
CR-FP-CH-L			

Northing	Easting
368,119.56'	1,587,048.64
368,119.60'	1,587,015.45
368,120.38'	1,586,992.38
368,120.47'	1,586,955.80
368,124.71'	1,586,907.10

Northing	Easting
368,133.04	1,587,025.01
368,144.71'	1,587,022.00
368,144.34	1,586,990.22
368,144.45	1,586,961.23
368,144.56'	1,586,935.16
CR-	-FP-N

Northing	Easting
368,119.56'	1,587,048.64
368,119.60'	1,587,015.45'
368,120.38	1,586,992.38
368,120.47'	1,586,955.80'
368,124.71'	1,586,907.10'

CR-FP-CH-R

PI Station	Northing	Easting	Distance	Direction
-0+50.00	366,901.87'	1,586,883.13'		
			114.449'	S89° 42' 34"E
0+64.45	366,901.29'	1,586,997.58		
			17.176'	N88° 51' 36"E
0+81.62	366,901.63'	1,587,014.75'		
			21.292'	N73° 20' 20"E
1+02.92	366,907.73'	1,587,035.15'		
			20.910'	N54° 43' 44"E
1+23.83	366,919.81'	1,587,052.22'		
			88.016'	N38° 03' 02"E
2+11.84	366,989.12	1,587,106.47		

PI Station	Northing	Easting	Distance	Direction
-0+50.00	367,087.29'	1,586,888.62'		
			202.243'	S89° 40' 46"E
1+52.24	367,086.16	1,587,090.86		

CR-CULV1

PI Station	Northing	Easting	Distance	Direction
-0+50.00	367,300.06	1,586,889.78		
			151.233'	S89° 19' 33"E
1+01.23	367,298.28	1,587,041.01		
			38.145'	S85° 43' 59"E
1+39.38	367,295.45	1,587,079.05		
			24.295'	N89° 51' 38"E
1+63.67	367,295.51	1,587,103.34		
			23.035'	N83° 37' 17"E
1+86.71	367,298.06	1,587,126.23		
			26.179'	N79° 55' 44"E
2+12.89	367,302.64	1,587,152.01		
			27.709'	N70° 46' 35"E
2+40.60	367,311.77	1,587,178.17		
			34.072'	N64° 40' 16"E
2+74.67	367,326.34	1,587,208.97		
			56.424'	N61° 13' 03"E
3+31.09	367,353.51	1,587,258.42		

CR-CULV2

CR-CULV3

206.622.5822

INDICATOR ENGINEERING PLLC

7511 Greenwood Ave N #605 Ph: 206-651-5103 Seattle, WA, 98103 www.indicatoreng.com

CLOF WASHING
44826 SGISTERE
11/26/2025

	NO.	DATE	BY	REVISION
}				
25				



POM POM ROAD AT TOPPENISH CREEK YAKAMA NATION

	CHECKED: PJF		DATE:
	II	DRAWING NO.	
CHANNEL NOTES, DETAILS AND STAKING	II		

DRAWN: PJF	PROJECT NO.: 2200093
DESIGN: PJF	SCALE: AS SHOWN
CHECKED: PJF	DATE: 11/26/2025
DRAWING NO.	CH8
SHEET NO.	61 or 62

