


# DRY CREEK RIVER MILES 1.8 - 3.8 RESTORATION

## WIND RIVER SUB-BASIN SKAMANIA COUNTY, WA

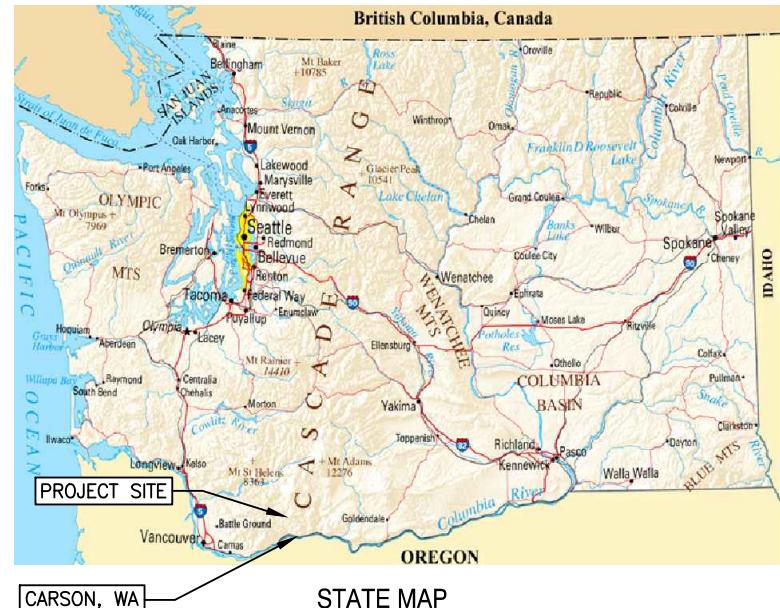


Expires 01/13/27



## CLIENT

YAKAMA NATION FISHERIES  
KLICKITAT FIELD OFFICE  
P.O. BOX 125  
KLICKITAT, WA 98628  
509-369-3567

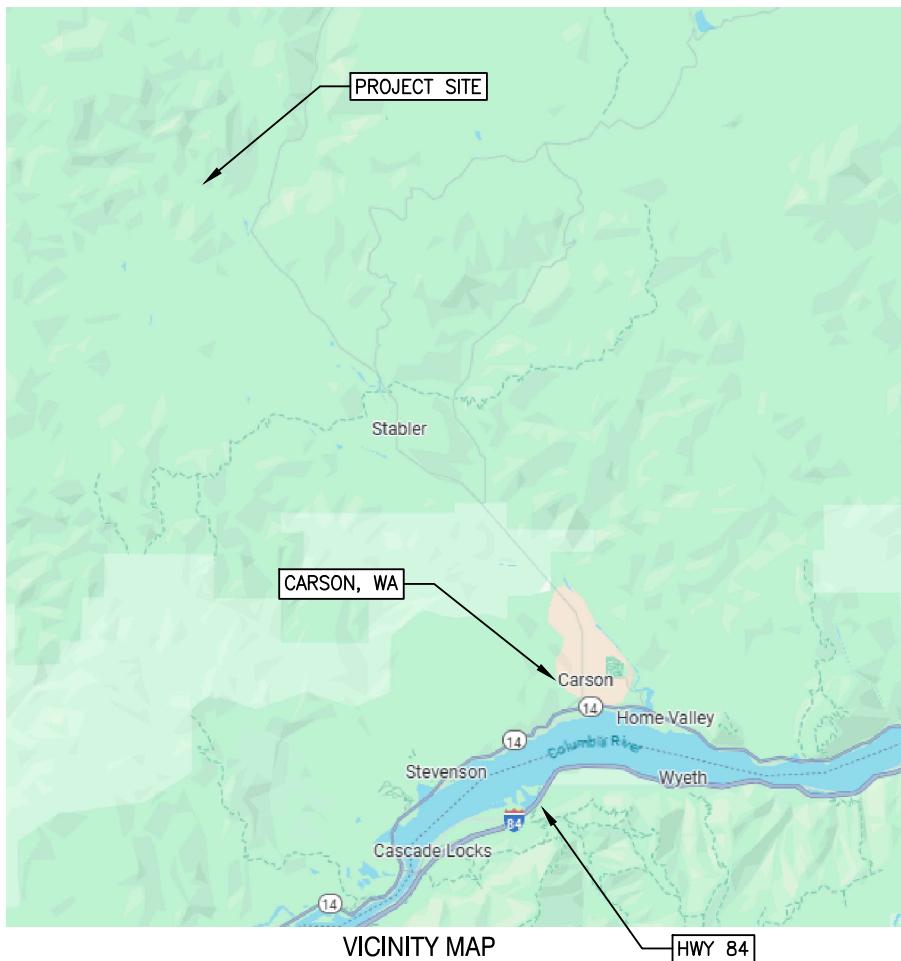

## CONSULTANT

RESOURCE SPECIALISTS, INC.  
CONTACT: GABE WILLIAMS  
20340 EMPIRE AVE STE. E8  
BEND OR, 97703  
PH: 541-771-6911



LICHEN LAND AND WATER  
CONTACT: NICK LEGG  
5258 N COMMERCIAL AVE.  
PORTLAND, OR 97217  
PH: 763-350-3052




## LOCATION INFORMATION

LAT/LONG START: 45.92566, -121.97899  
LAT/LONG END: 45.89106, -121.96894

## LANDOWNER INFORMATION

US FOREST SERVICE

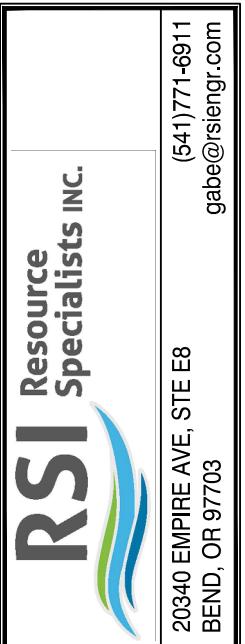

DRAWN BY: GMW  
SHEET TITLE:  
COVER SHEET

DRAWING:  
**DC - 1.1**

## GENERAL BMPs

ALL IN-STREAM WORK (INCLUDING WORK ISOLATION AND FISH SALVAGE ACTIVITIES) WILL OCCUR DURING THE IN-WATER WORK WINDOW AS DEFINED BY WDFW. **AUGUST 1 - AUGUST 15**.

PRIOR TO PROJECT CONSTRUCTION, THE AREA WILL BE CLEARLY FLAGGED TO DELINEATE SENSITIVE AREAS TO AVOID (INCLUDING WETLANDS, AREAS BELOW OHW, SPRINGS, SPAWNING AREAS, AND OTHER SENSITIVE RESOURCE AREAS), EQUIPMENT ENTRY AND EXIT POINTS, ROAD AND STREAM CROSSING ALIGNMENTS, AS WELL AS STAGING, STORAGE, AND STOCKPILE AREAS.

EXISTING ACCESS ROADS WILL BE USED TO THE FULLEST EXTENT POSSIBLE. TEMPORARY ACCESS ROADS AND PATHS WILL BE MINIMIZED, ESPECIALLY WITHIN RIPARIAN AND FLOODPLAIN AREAS. DISTURBANCE TO EXISTING VEGETATION WILL BE MINIMIZED TO THE FULLEST EXTENT POSSIBLE.

WHEN VEGETATION REMOVAL IS REQUIRED, VEGETATION WILL BE CUT AT GROUND LEVEL IN ORDER TO LEAVE THE ROOT MASS INTACT.

TEMPORARY ROADS AND ROUTES WILL AVOID STEEP SLOPES IN ORDER TO REDUCE EROSION POTENTIAL.

UPON PROJECT COMPLETION, ALL TEMPORARY ACCESS ROUTES WILL BE REHABILITATED TO FACILITATE THE RESTORATION TO PRE-PROJECT CONDITIONS. THIS WILL INCLUDE DECOMPACTING THE ROAD SURFACE, RESHAPING TO MATCH ORIGINAL CONTOURS, SOIL STABILIZATION WHERE NECESSARY, AND REVEGETATION. REVEGETATION SHALL INCLUDE A MIXTURE OF NATIVE WOODY SPECIES AS WELL AS NATIVE GRASSES. REHABILITATION OF TEMPORARY ROUTES WITHIN WET AREAS OR AREAS PRONE TO FLOODING WILL BE COMPLETED WITHIN THE IN-WATER WORK WINDOW.

## EROSION CONTROL

IF THERE IS THE POTENTIAL FOR ERODED SEDIMENT TO ENTER THE STREAM, SEDIMENT BARRIERS WILL BE INSTALLED AND MAINTAINED FOR THE DURATION OF THE PROJECT IMPLEMENTATION.

TEMPORARY EROSION CONTROL MEASURES, INCLUDING SILT FENCING, JUTE MATTING, AND WOOD FIBER MULCH, WILL BE USED AS NECESSARY TO MINIMIZE EROSION AND EROSION POTENTIAL DURING PROJECT IMPLEMENTATION. IT IS THE CONTRACTOR'S RESPONSIBILITY TO ASSESS THE EROSION POTENTIAL OF THE PROJECT SITE AND IMPLEMENT SEDIMENT CONTROL MEASURES AS NECESSARY.

ALL TEMPORARY EROSION CONTROL MEASURES WILL BE REMOVED POST-PROJECT ONCE THE SITE SOILS HAVE BEEN ADEQUATELY STABILIZED

## EQUIPMENT

ALL EQUIPMENT WILL BE SELECTED AND OPERATED IN A MANNER THAT MINIMIZES DISTURBANCE AND ADVERSE EFFECTS TO THE ENVIRONMENT. HARD TURNS WILL BE MINIMIZED ON NATIVE GROUND TO REDUCE IMPACTS. TEMPORARY MATS WILL BE USED WITHIN WET AREAS AND AREAS OF SENSITIVE SOILS AS NECESSARY TO MINIMIZE IMPACTS.

ALL VEHICLES AND MECHANIZED EQUIPMENT WILL BE STORED, REFUELED, GREASED, AND OTHERWISE MAINTAINED WITHIN THE DESIGNATED STAGING AREA.

Biodegradable lubricants and fluids will be used on equipment operating within and adjacent to the stream channel or wetland.

ALL VEHICLES WILL BE INSPECTED DAILY AND THOROUGHLY CLEANED AS NECESSARY PRIOR TO OPERATION WITHIN 150 FEET OF ANY NATURAL WATER BODY OR WETLAND. ALL SURFACE GREASE WILL BE REMOVED AFTER EQUIPMENT MAINTENANCE.

## INVASIVE SPECIES CONTROL

ALL EQUIPMENT WILL BE POWER WASHED, ALLOWED TO DRY, AND INSPECTED FOR ORGANIC MATERIAL PRIOR TO ENTERING THE SITE.

ALL EQUIPMENT (WADERS, BOOTS, ETC.) WILL BE INSPECTED FOR ORGANIC MATERIAL AND INVASIVE SPECIES PRIOR TO UTILIZATION.

WADING BOOTS WITH FELT SOLES ARE NOT TO BE USED.



REACH 5	
TIPPED TREES	2
FELLED TREES	10
MISC. LOGS	8
MISC. ROOTWADS	8
TYPE A	1
TIPPED TREES	2
LOGS	10
ROOTWADS	7
TYPE B	2
TIPPED TREES	4
LOGS	18
ROOTWADS	12
TYPE C	4
LOGS	16
ROOTWADS	16
REACH 5 TOTAL	
TIPPED TREES	8
FELLED TREES	10
LOGS	52
ROOTWADS	43

REACH 4	
TIPPED TREES	39
FELLED TREES	0
LOGS	327
ROOTWADS	231
SUPPLEMENTAL WOOD (YARDS)	230
TYPE A	12
TIPPED TREES	24
LOGS	120
ROOTWADS	84
TYPE B	11
TIPPED TREES	22
LOGS	99
ROOTWADS	66
TYPE C	17
LOGS	68
ROOTWADS	68
REACH 4 TOTAL	
TIPPED TREES	85
FELLED TREES	0
LOGS	614
ROOTWADS	449
SUPPLEMENTAL WOOD	230

REACH 3	
TIPPED TREES	30
FELLED TREES	0
LOGS	31
ROOTWADS	29
TYPE A	2
TIPPED TREES	4
LOGS	20
ROOTWADS	14
TYPE B	0
TYPE C	4
LOGS	16
ROOTWADS	16
REACH 3 TOTAL	
TIPPED TREES	34
FELLED TREES	0
LOGS	67
ROOTWADS	59

PROJECT TOTAL	
TIPPED TREES	127
FELLED TREES	10
LOGS	733
ROOTWADS	551
SUPPLEMENTAL WOOD	230

DRAWING STATUS:	DATE:	NO. REVISION:	DATE:
30%	4/13/25	△	
60%	5/29/25	△	
FINAL	6/17/25	△	△
FINAL (UPDATED)	7/29/25	△	△

<b>RSI</b>	(541)771-6911
Resource Specialists INC.	gabee@rsiengr.com

PROJECT:	DRY CREEK RM 1.8 - 3.8
LOCATION:	CARSON, WASHINGTON
CLIENT:	YAKIMA NATION FISHERIES

DRAWN BY: GMW
SHEET TITLE:
BMPS/MATERIALS LIST
DRAWING:

NOTE: THIS DESIGN WAS DEVELOPED TO BE "FIT IN THE FIELD". THE LOCATIONS AND CONFIGURATIONS OF RESTORATION ELEMENTS MAY BE ADJUSTED DURING IMPLEMENTATION AT THE DISCRETION AND LIABILITY OF YAKIMA NATION FISHERIES AND US FOREST SERVICE REPRESENTATIVES.

NOTE: TREE TIPPING AND FELLING LOCATIONS WILL BE AT THE DIRECTION OF YAKIMA NATION FISHERIES AND/OR US FOREST SERVICE REPRESENTATIVES.

## STAGING AND STORAGE

ALL STAGING AREAS WILL BE LOCATED A MINIMUM OF 150 FEET FROM ANY NATURAL WATERBODY OR WETLAND OR ON AN ADJACENT ESTABLISHED ROAD AREA SUCH THAT NO EROSION INTO OR CONTAMINATION OF THE STREAM OR FLOODPLAIN WILL OCCUR.

STAGING OF NATURAL MATERIALS SUCH AS ROCK AND WOOD MAY OCCUR WITHIN THE 100-YEAR FLOODPLAIN.

ALL NATURAL MATERIALS DISPLACED BY CONSTRUCTION SUCH AS TOPSOIL, LARGE WOOD, AND NATIVE CHANNEL MATERIAL WILL BE STOCKPILED AND FLAGGED FOR USE DURING SITE RESTORATION.

ANY NON-NATIVE MATERIAL REMOVED FROM THE SITE DURING THE PROJECT (CONCRETE, METAL, ETC.) WILL BE REMOVED TO A LOCATION OUTSIDE OF THE 100-YEAR FLOODPLAIN.

## TEMPORARY STREAM CROSSINGS

WHENEVER POSSIBLE, EXISTING STREAM CROSSINGS WILL BE USED AND THE NUMBER OF TEMPORARY CROSSINGS WILL BE MINIMIZED.

TEMPORARY CROSSINGS WILL BE ORIENTED AT RIGHT ANGLES TO THE CHANNEL AND WILL AVOID AREAS THAT MAY INCREASE THE RISK OF CHANNEL RE-ROUTING OR AVULSION TO MINIMIZE IN-STREAM IMPACTS WHEREVER POSSIBLE.

IMPACTS TO POTENTIAL SPAWNING HABITAT SUCH AS POOLS AND POOL TAILOUTS WILL BE AVOIDED.

## SPILL PREVENTION AND CONTROL

NO HAZARDOUS MATERIALS BEYOND EQUIPMENT FUEL, FLUIDS, AND LUBRICANTS WILL BE USED DURING THIS PROJECT. A SPILL CONTAINMENT KIT WILL BE ONSITE AT ALL TIMES AND WORKERS WILL BE TRAINED IN SPILL CONTAINMENT PROCEDURES.

## PROJECT DESIGN AND SITE PREPARATION.

### 1. STATE AND FEDERAL PERMITS.

- A. ALL APPLICABLE REGULATORY PERMITS AND OFFICIAL PROJECT AUTHORIZATIONS WILL BE OBTAINED BEFORE PROJECT IMPLEMENTATION.
- B. THESE PERMITS AND AUTHORIZATIONS INCLUDE, BUT ARE NOT LIMITED TO, NATIONAL ENVIRONMENTAL POLICY ACT, NATIONAL HISTORIC PRESERVATION ACT, THE APPROPRIATE STATE AGENCY REMOVAL AND FILL PERMIT, USACE CLEAN WATER ACT (CWA) 404 PERMITS, CWA SECTION 401 WATER QUALITY CERTIFICATIONS, AND FEMA NO-RISE ANALYSES.

### 2. TIMING OF IN-WATER WORK.


- A. IN-WATER WORK TIMING IS JULY 1 – SEPTEMBER 30TH. GUIDELINES FOR TIMING OF IN-WATER WORK WINDOWS (IWW) WILL BE FOLLOWED.
- B. CHANGES TO ESTABLISHED WORK WINDOWS WILL BE APPROVED BY REGIONAL STATE BIOLOGISTS.
- C. BULL TROUT. FOR AREAS WITH DESIGNATED IN-WATER WORK WINDOWS FOR BULL TROUT OR AREAS KNOWN TO HAVE BULL TROUT, PROJECT PROPONENTS WILL CONTACT THE APPROPRIATE USFWS FIELD OFFICE TO INSURE THAT ALL REASONABLE IMPLEMENTATION MEASURES ARE CONSIDERED AND AN APPROPRIATE IN-WATER WORK WINDOW IS BEING USED TO MINIMIZE PROJECT EFFECTS.
- D. LAMPREY. WORKING IN STREAM OR RIVER CHANNELS THAT CONTAIN PACIFIC LAMPREY WILL BE AVOIDED FROM MARCH 1 TO JULY 1 FOR REACHES <5,000 FEET IN ELEVATION AND FROM MARCH 1 TO AUGUST 1 FOR REACHES >5,000 FEET. IF EITHER TIMEFRAME IS INCOMPATIBLE WITH OTHER OBJECTIVES, THE AREA WILL BE SURVEYED FOR NESTS AND LAMPREY PRESENCE, AND AVOIDED IF POSSIBLE. IF LAMPREYS ARE KNOWN TO EXIST, THE PROJECT SPONSOR WILL UTILIZE DEWATERING AND SALVAGE PROCEDURES (SEE FISH SALVAGE AND ELECTROFISHING SECTIONS) TO MINIMIZE ADVERSE EFFECTS.
- E. THE IN-WATER WORK WINDOW WILL BE PROVIDED IN THE CONSTRUCTION PLANS.

### 3. CONTAMINANTS.

- A. EXCAVATION OF MORE THAN 20 CUBIC YARDS MAY REQUIRE A SITE VISIT AND DOCUMENTED ASSESSMENT FOR POTENTIAL CONTAMINANT SOURCES. THE SITE ASSESSMENT WILL BE STORED WITH PROJECT FILES OR AS AN APPENDIX TO THE BASIS OF DESIGN REPORT.
- B. THE SITE ASSESSMENT WILL SUMMARIZE:
  1. THE SITE VISIT, CONDITION OF THE PROPERTY, AND IDENTIFICATION OF ANY AREAS USED FOR VARIOUS INDUSTRIAL PROCESSES;
  2. AVAILABLE RECORDS, SUCH AS FORMER SITE USE, BUILDING PLANS, AND RECORDS OF ANY PRIOR CONTAMINATION EVENTS;
  3. INTERVIEWS WITH KNOWLEDGEABLE PEOPLE, SUCH AS SITE OWNERS, OPERATORS, OCCUPANTS, NEIGHBORS, OR LOCAL GOVERNMENT OFFICIALS; AND
  4. THE TYPE, QUANTITY, AND EXTENT OF ANY POTENTIAL CONTAMINATION SOURCES.

### 4. SITE LAYOUT AND FLAGGING.

- A. CONSTRUCTION AREAS TO BE CLEARLY FLAGGED PRIOR TO CONSTRUCTION.
- B. AREAS TO BE FLAGGED WILL INCLUDE:
  1. SENSITIVE RESOURCE AREAS, SUCH AS AREAS BELOW ORDINARY HIGH WATER, SPAWNING AREAS, SPRINGS, AND WETLANDS;
  2. EQUIPMENT ENTRY AND EXIT POINTS;
  3. ROAD AND STREAM CROSSING ALIGNMENTS;
  4. STAGING, STORAGE, AND STOCKPILE AREAS; AND
  5. NO-SPRAY AREAS AND BUFFERS.

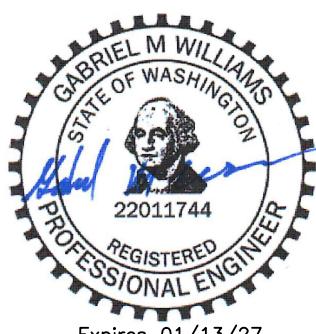

Expires 01/13/27

### 5. TEMPORARY ACCESS ROADS AND PATHS.

- A. EXISTING ACCESS ROADS AND PATHS WILL BE PREFERENTIALLY USED WHENEVER REASONABLE, AND THE NUMBER AND LENGTH OF TEMPORARY ACCESS ROADS AND PATHS THROUGH RIPARIAN AREAS AND FLOODPLAINS WILL BE MINIMIZED.
- B. VEHICLE USE AND HUMAN ACTIVITIES, INCLUDING WALKING, IN AREAS OCCUPIED BY TERRESTRIAL ESA-LISTED SPECIES WILL BE MINIMIZED.
- C. TEMPORARY ACCESS ROADS AND PATHS WILL NOT BE BUILT ON SLOPES WHERE GRADE, SOIL, OR OTHER FEATURES SUGGEST A LIKELIHOOD OF EXCESSIVE EROSION OR FAILURE. IF SLOPES ARE STEEPER THAN 30%, THEN THE ROAD WILL BE DESIGNED BY A CIVIL ENGINEER WITH EXPERIENCE IN STEEP ROAD DESIGN.
- D. THE REMOVAL OF RIPARIAN VEGETATION DURING CONSTRUCTION OF TEMPORARY ACCESS ROADS WILL BE MINIMIZED. WHEN TEMPORARY VEGETATION REMOVAL IS REQUIRED, VEGETATION WILL BE CUT AT GROUND LEVEL (NOT GRUBBED).
- E. AT PROJECT COMPLETION, ALL TEMPORARY ACCESS ROADS AND PATHS WILL BE OBLITERATED, AND THE SOIL WILL BE STABILIZED AND REVEGETATED. ROAD AND PATH OBLITERATION REFERS TO THE MOST COMPREHENSIVE DEGREE OF DECOMMISSIONING AND INVOLVES DECOMPACTING THE SURFACE AND DITCH, PULLING THE FILL MATERIAL ONTO THE RUNNING SURFACE, AND RESHAPING TO MATCH THE ORIGINAL CONTOUR.
- F. HELICOPTER FLIGHT PATTERNS WILL BE ESTABLISHED IN ADVANCE AND LOCATED TO AVOID TERRESTRIAL ESA-LISTED SPECIES AND THEIR OCCUPIED HABITAT DURING SENSITIVE LIFE STAGES.

### 6. TEMPORARY STREAM CROSSINGS.

- A. EXISTING STREAM CROSSINGS OR BEDROCK WILL BE PREFERENTIALLY USED WHENEVER REASONABLE, AND THE NUMBER OF TEMPORARY STREAM CROSSINGS WILL BE MINIMIZED.
- B. TEMPORARY BRIDGES AND CULVERTS WILL BE INSTALLED TO ALLOW FOR EQUIPMENT AND VEHICLE CROSSING OVER PERENNIAL STREAMS DURING CONSTRUCTION. TREATED WOOD SHALL NOT BE USED ON TEMPORARY BRIDGE CROSSINGS OR IN LOCATIONS IN CONTACT WITH OR DIRECTLY OVER WATER.
- C. FOR PROJECTS THAT REQUIRE EQUIPMENT AND VEHICLES TO CROSS IN THE WET:
  1. THE LOCATION AND NUMBER OF ALL WET CROSSINGS SHALL BE APPROVED BY THE BPA EC LEAD AND DOCUMENTED IN THE CONSTRUCTION PLANS;
  2. VEHICLES AND MACHINERY SHALL CROSS STREAMS AT RIGHT ANGLES TO THE MAIN CHANNEL WHENEVER POSSIBLE;
  3. NO STREAM CROSSINGS WILL OCCUR 300 FEET UPSTREAM OR 100 FEET DOWNSTREAM OF AN EXISTING REDD OR SPAWNING FISH; AND
  4. AFTER PROJECT COMPLETION, TEMPORARY STREAM CROSSINGS WILL BE OBLITERATED AND BANKS RESTORED.

### 7. STAGING, STORAGE, AND STOCKPILE AREAS.

- A. STAGING AREAS (USED FOR CONSTRUCTION EQUIPMENT STORAGE, VEHICLE STORAGE, FUELING, SERVICING, AND HAZARDOUS MATERIAL STORAGE) WILL BE 150 FEET OR MORE FROM ANY NATURAL WATER BODY OR WETLAND. STAGING AREAS CLOSER THAN 150 FEET WILL BE APPROVED BY THE EC LEAD.
- B. NATURAL MATERIALS USED FOR IMPLEMENTATION OF AQUATIC RESTORATION, SUCH AS LARGE WOOD, GRAVEL, AND BOULDERS, MAY BE STAGED WITHIN 150 FEET IF CLEARLY INDICATED IN THE PLANS THAT AREA IS FOR NATURAL MATERIALS ONLY.
- C. ANY LARGE WOOD, TOPSOIL, AND NATIVE CHANNEL MATERIAL DISPLACED BY CONSTRUCTION WILL BE STOCKPILED FOR USE DURING SITE RESTORATION AT A SPECIFICALLY IDENTIFIED AND FLAGGED AREA.
- D. ANY MATERIAL NOT USED IN RESTORATION, AND NOT NATIVE TO THE FLOODPLAIN, WILL BE DISPOSED OF OUTSIDE THE 100-YEAR FLOODPLAIN.

### 8. EQUIPMENT.

- A. MECHANIZED EQUIPMENT AND VEHICLES WILL BE SELECTED, OPERATED, AND MAINTAINED IN A MANNER THAT MINIMIZES ADVERSE EFFECTS ON THE ENVIRONMENT (E.G., MINIMALLY-SIZED, LOW PRESSURE TIRES; MINIMAL HARD-TURN PATHS FOR TRACKED VEHICLES; TEMPORARY MATS OR PLATES WITHIN WET AREAS OR ON SENSITIVE SOILS).
- B. EQUIPMENT WILL BE STORED, FUELED, AND MAINTAINED IN A CLEARLY IDENTIFIED STAGING AREA THAT MEETS STAGING AREA CONSERVATION MEASURES.

- C. EQUIPMENT WILL BE REFUELED IN A VEHICLE STAGING AREA OR IN AN ISOLATED HARD ZONE, SUCH AS A PAVED PARKING LOT OR ADJACENT, ESTABLISHED ROAD (THIS MEASURE APPLIES ONLY TO GAS-POWERED EQUIPMENT WITH TANKS LARGER THAN 5 GALLONS).

- D. BIODEGRADABLE LUBRICANTS AND FLUIDS WILL BE USED ON EQUIPMENT OPERATING IN AND ADJACENT TO THE STREAM CHANNEL AND LIVE WATER.
- E. EQUIPMENT WILL BE INSPECTED DAILY FOR FLUID LEAKS BEFORE LEAVING THE VEHICLE STAGING AREA FOR OPERATION WITHIN 150 FEET OF ANY NATURAL WATER BODY OR WETLAND.
- F. EQUIPMENT WILL BE THOROUGHLY CLEANED BEFORE OPERATION BELOW ORDINARY HIGH WATER, AND AS OFTEN AS NECESSARY DURING OPERATION, TO REMAIN GREASE FREE.

### 9. EROSION CONTROL.

- A. TEMPORARY EROSION CONTROL MEASURES INCLUDE:

1. TEMPORARY EROSION CONTROLS WILL BE IN PLACE BEFORE ANY SIGNIFICANT ALTERATION OF THE ACTION SITE AND APPROPRIATELY INSTALLED DOWNSLOPE OF PROJECT ACTIVITY WITHIN THE RIPARIAN BUFFER AREA UNTIL SITE REHABILITATION IS COMPLETE;
2. IF THERE IS A POTENTIAL FOR ERODED SEDIMENT TO ENTER THE STREAM, SEDIMENT BARRIERS WILL BE INSTALLED AND MAINTAINED FOR THE DURATION OF PROJECT IMPLEMENTATION;
3. TEMPORARY EROSION CONTROL MEASURES MAY INCLUDE SEDGE MATS, FIBER WATTLES, SILT FENCES, JUTE MATTING, WOOD FIBER MULCH AND SOIL BINDER, OR GEOTEXTILES AND GEOSYNTHETIC FABRIC;
4. SOIL STABILIZATION UTILIZING WOOD FIBER MULCH AND TACKIFIER (HYDRO-APPLIED) MAY BE USED TO REDUCE EROSION OF BARE SOIL IF THE MATERIALS ARE NOXIOUS, WEED FREE AND NONTOXIC TO AQUATIC AND TERRESTRIAL ANIMALS, SOIL MICROORGANISMS, AND VEGETATION;
5. SEDIMENT WILL BE REMOVED FROM EROSION CONTROLS ONCE IT HAS REACHED 1/3 OF THE EXPOSED HEIGHT OF THE CONTROL; AND
6. ONCE THE SITE IS STABILIZED AFTER CONSTRUCTION, TEMPORARY EROSION CONTROL MEASURES WILL BE REMOVED.

- B. EMERGENCY EROSION CONTROLS. THE FOLLOWING MATERIALS FOR EMERGENCY EROSION CONTROL WILL BE AVAILABLE AT THE WORK SITE:

1. A SUPPLY OF SEDIMENT CONTROL MATERIALS; AND
2. AN OIL-ABSORBING FLOATING BOOM WHENEVER SURFACE WATER IS PRESENT.

### 10. DUST ABATEMENT.

- A. THE PROJECT SPONSOR WILL DETERMINE THE APPROPRIATE DUST CONTROL MEASURES BY CONSIDERING SOIL TYPE, EQUIPMENT USAGE, PREVAILING WIND DIRECTION, AND THE EFFECTS CAUSED BY OTHER EROSION AND SEDIMENT CONTROL MEASURES.
- B. WORK WILL BE SEQUENCED AND SCHEDULED TO REDUCE EXPOSED BARE SOIL SUBJECT TO WIND EROSION.
- C. DUST-ABATEMENT ADDITIVES AND STABILIZATION CHEMICALS (TYPICALLY MAGNESIUM CHLORIDE, CALCIUM CHLORIDE SALTS, OR LIGNINSULFONATE) WILL NOT BE APPLIED WITHIN 25 FEET OF WATER OR A STREAM CHANNEL AND WILL BE APPLIED SO AS TO MINIMIZE THE LIKELIHOOD THAT THEY WILL ENTER STREAMS. APPLICATIONS OF LIGNINSULFONATE WILL BE LIMITED TO A MAXIMUM RATE OF 0.5 GALLONS PER SQUARE YARD OF ROAD SURFACE, ASSUMING MIXED 50:50 WITH WATER.
- D. APPLICATION OF DUST ABATEMENT CHEMICALS WILL BE AVOIDED DURING OR JUST BEFORE WET WEATHER, AND AT STREAM CROSSINGS OR OTHER AREAS THAT COULD RESULT IN UNFILTERED DELIVERY OF THE DUST ABATEMENT MATERIALS TO A WATERBODY (TYPICALLY THESE WOULD BE AREAS WITHIN 25 FEET OF A WATERBODY OR STREAM CHANNEL; DISTANCES MAY BE GREATER WHERE VEGETATION IS SPARSE OR SLOPES ARE STEEP).
- E. SPILL CONTAINMENT EQUIPMENT WILL BE AVAILABLE DURING APPLICATION OF DUST ABATEMENT CHEMICALS.
- F. PETROLEUM-BASED PRODUCTS WILL NOT BE USED FOR DUST ABATEMENT.

**Resource Specialists Inc.**



(541)771-6911  
gabee@rsiengr.com

20340 EMPIRE AVE, STE E8  
BEND, OR 97703

PROJECT: DRY CREEK RM 1.8 - 3.8  
LOCATION: CARSON, WASHINGTON  
CLIENT: YAKAMA NATION FISHERIES

DRAWN BY: GMW  
SHEET TITLE:  
BMPS/SPECIFICATIONS  
DRAWING: DC - 1.3

PROJECT DESIGN AND SITE PREPARATION (CONTINUED).

11. SPILL PREVENTION, CONTROL, AND COUNTER MEASURES.

- A. A DESCRIPTION OF HAZARDOUS MATERIALS THAT WILL BE USED, INCLUDING INVENTORY, STORAGE, AND HANDLING PROCEDURES WILL BE AVAILABLE ON-SITE.
- B. WRITTEN PROCEDURES FOR NOTIFYING ENVIRONMENTAL RESPONSE AGENCIES WILL BE POSTED AT THE WORK SITE.
- C. SPILL CONTAINMENT KITS (INCLUDING INSTRUCTIONS FOR CLEANUP AND DISPOSAL) ADEQUATE FOR THE TYPES AND QUANTITY OF HAZARDOUS MATERIALS USED AT THE SITE WILL BE AVAILABLE AT THE WORK SITE.
- D. WORKERS WILL BE TRAINED IN SPILL CONTAINMENT PROCEDURES AND WILL BE INFORMED OF THE LOCATION OF SPILL CONTAINMENT KITS.
- E. ANY WASTE LIQUIDS GENERATED AT THE STAGING AREAS WILL BE TEMPORARILY STORED UNDER AN IMPERVIOUS COVER, SUCH AS A TARPAULIN, UNTIL THEY CAN BE PROPERLY TRANSPORTED TO AND DISPOSED OF AT A FACILITY THAT IS APPROVED FOR RECEIPT OF HAZARDOUS MATERIALS.
- F. PUMPS USED ADJACENT TO WATER SHALL USE SPILL CONTAINMENT SYSTEMS.

12. INVASIVE SPECIES CONTROL.

- A. PRIOR TO ENTERING THE SITE, ALL VEHICLES AND EQUIPMENT WILL BE POWER WASHED, ALLOWED TO FULLY DRY, AND INSPECTED TO MAKE SURE NO PLANTS, SOIL, OR OTHER ORGANIC MATERIAL ADHERES TO THE SURFACE.
- B. WATERCRAFT, WADERS, BOOTS, AND ANY OTHER GEAR TO BE USED IN OR NEAR WATER WILL BE INSPECTED FOR AQUATIC INVASIVE SPECIES.
- C. WADING BOOTS WITH FELT SOLES ARE NOT TO BE USED DUE TO THEIR PROPENSITY FOR AIDING IN THE TRANSFER OF INVASIVE SPECIES UNLESS DECONTAMINATION PROCEDURES HAVE BEEN APPROVED BY THE EC LEAD.

WORK AREA ISOLATION AND FISH SALVAGE.

1. WORK AREA ISOLATION.

- A. ANY WORK AREA WITHIN THE WETTED CHANNEL WILL BE ISOLATED FROM THE ACTIVE STREAM WHENEVER ESA-LISTED FISH ARE REASONABLY CERTAIN TO BE PRESENT, OR IF THE WORK AREA IS LESS THAN 300-FEET UPSTREAM FROM KNOWN SPAWNING HABITATS.
- B. WORK AREA ISOLATION AND FISH SALVAGE ACTIVITIES WILL COMPLY WITH THE IN-WATER WORK WINDOW.
- C. DESIGN PLANS WILL INCLUDE ALL ISOLATION ELEMENTS AND AREAS (COFFER DAMS, PUMPS, DISCHARGE AREAS, FISH SCREENS, FISH RELEASE AREAS, ETC.).
- D. WORK AREA ISOLATION AND FISH CAPTURE ACTIVITIES WILL OCCUR DURING PERIODS OF THE COOLEST AIR AND WATER TEMPERATURES POSSIBLE, NORMALLY EARLY IN THE MORNING VERSUS LATE IN THE DAY, AND DURING CONDITIONS APPROPRIATE TO MINIMIZE STRESS AND DEATH OF SPECIES PRESENT.

2. FISH SALVAGE.

- A. MONITORING AND RECORDING WILL TAKE PLACE FOR DURATION OF SALVAGE. THE SALVAGE REPORT WILL BE COMMUNICATED TO AGENCIES VIA THE PROJECT COMPLETION FORM (PCF).
- B. SALVAGE ACTIVITIES SHOULD TAKE PLACE DURING CONDITIONS TO MINIMIZE STRESS TO FISH SPECIES, TYPICALLY PERIODS OF THE COOLEST AIR AND WATER TEMPERATURES WHICH OCCUR IN THE MORNING VERSUS LATE IN THE DAY.
- C. SALVAGE OPERATIONS WILL FOLLOW THE ORDERING, METHODS, AND CONSERVATION MEASURES SPECIFIED BELOW:
  1. SLOWLY REDUCE WATER FROM THE WORK AREA TO ALLOW SOME FISH TO LEAVE VOLITIONALLY.
  2. BLOCK NETS WILL BE INSTALLED AT UPSTREAM AND DOWNSTREAM LOCATIONS AND MAINTAINED IN A SECURED POSITION TO EXCLUDE FISH FROM ENTERING THE PROJECT AREA.
  3. BLOCK NETS WILL BE SECURED TO THE STREAM CHANNEL BED AND BANKS UNTIL FISH CAPTURE AND TRANSPORT ACTIVITIES ARE COMPLETE. BLOCK NETS MAY BE LEFT IN PLACE FOR THE DURATION OF THE PROJECT TO EXCLUDE FISH AS LONG AS PASSAGE REQUIREMENTS ARE MET.
  4. NETS WILL BE MONITORED HOURLY DURING IN-STREAM DISTURBANCE.

5. IF BLOCK NETS REMAIN IN PLACE MORE THAN ONE DAY, THE NETS WILL BE MONITORED AT LEAST DAILY TO ENSURE THEY ARE SECURED AND FREE OF ORGANIC ACCUMULATION. IF BULL TROUT ARE PRESENT, NETS ARE TO BE CHECKED EVERY 4 HOURS FOR FISH IMPINGEMENT.

6. CAPTURE FISH THROUGH SEINING AND RELOCATE TO STREAMS.
7. WHILE DEWATERING, ANY REMAINING FISH WILL BE COLLECTED BY HAND OR DIP NETS.
8. SEINES WITH A MESH SIZE TO ENSURE CAPTURE OF THE RESIDING ESA-LISTED FISH WILL BE USED.
9. MINNOW TRAPS WILL BE LEFT IN PLACE OVERNIGHT AND USED IN CONJUNCTION WITH SEINING.
10. ELECTROFISH TO CAPTURE AND RELOCATED FISH NOT CAUGHT DURING SEINING PER ELECTROFISH CONSERVATION MEASURES.
11. CONTINUE TO SLOWLY DEWATER STREAM REACH.
12. COLLECT ANY REMAINING FISH IN COLD-WATER BUCKETS AND RELOCATED TO THE STREAM.
13. LIMIT THE TIME FISH ARE IN A TRANSPORT BUCKET.
14. MINIMIZE PREDATION BY TRANSPORTING COMPARABLE SIZES IN BUCKETS.
15. BUCKET WATER TO BE CHANGED EVERY 15 MINUTES OR AERATED.
16. BUCKETS WILL BE KEPT IN SHADED AREAS OR COVERED.
17. DEAD FISH WILL NOT BE STORED IN TRANSPORT BUCKETS, BUT WILL BE LEFT ON THE STREAM BANK TO AVOID MORTALITY COUNTING ERRORS.

D. SALVAGE GUIDELINES FOR BULL TROUT, LAMPREY, MUSSELS, AND NATIVE FISH.

1. CONDUCT SITE SURVEY TO ESTIMATE SALVAGE NUMBERS.
2. PRE-SELECT SITE(S) FOR RELEASE AND/OR MUSSEL BED RELOCATION.
3. SALVAGE OF BULL TROUT WILL NOT TAKE PLACE WHEN WATER TEMPERATURES EXCEED 15 DEGREES CELSIUS.
4. IF DRAWDOWN LESS THAN 48 HOURS, SALVAGE OF LAMPREY AND MUSSELS MAY NOT BE NECESSARY IF TEMPERATURES SUPPORT SURVIVAL IN SEDIMENTS.
5. SALVAGE MUSSELS BY HAND, LOCATING BY SNORKELING OR WADING.
6. SALVAGE LAMPREY BY ELECTROFISHING (SEE ELECTROFISHING FOR LARVAL LAMPREY SETTINGS AND LARVAL LAMPREY DRY SHOCKING SETTINGS).
7. SALVAGE BONY FISH AFTER LAMPREY WITH NETS OR ELECTROFISHING (SEE ELECTROFISHING FOR APPROPRIATE SETTINGS).
8. REGULARLY INSPECT DEWATERED SITE SINCE LAMPREY LIKELY TO EMERGE AFTER DEWATERING AND MUSSELS MAY BECOME VISIBLE.
9. MUSSELS MAY BE TRANSFERRED IN COOLERS.
10. MUSSELS WILL BE PLACED INDIVIDUALLY TO ENSURE ABILITY TO BURROW INTO NEW HABITAT.

3. ELECTROFISHING.

A. INITIAL SITE SURVEY AND INITIAL SETTINGS.

1. IDENTIFY SPAWNING ADULTS AND ACTIVE REDDS TO AVOID.
2. RECORD WATER TEMPERATURE. ELECTROFISHING WILL NOT OCCUR WHEN WATER TEMPERATURES ARE ABOVE 18 DEGREES CELSIUS.
3. IF POSSIBLE, A BLOCK NET WILL BE PLACED DOWNSTREAM AND CHECKED REGULARLY TO CAPTURE STUNNED FISH THAT DRIFT DOWNSTREAM.
4. INITIAL SETTINGS WILL BE 100 VOLTS, PULSE WIDTH OF 500 MICRO SECONDS, AND PULSE RATE OF 30 HERTZ.
5. RECORDS FOR CONDUCTIVITY, WATER TEMPERATURE, AIR TEMPERATURE, ELECTROFISHING SETTINGS, ELECTROFISHER MODEL, ELECTROFISHER CALIBRATION, FISH CONDITIONS, FISH MORTALITIES, AND TOTAL CAPTURE RATES WILL BE INCLUDED IN THE SALVAGE LOG BOOK.

B. ELECTROFISHING TECHNIQUE.

1. SAMPLING WILL BEGIN USING STRAIGHT DC. POWER WILL REMAIN ON UNTIL THE FISH IS NETTED WHEN USING STRAIGHT DC. GRADUALLY INCREASE VOLTAGE WHILE REMAINING BELOW MAXIMUM LEVELS.
2. MAXIMUM VOLTAGE WILL BE 1100 VOLTS WHEN CONDUCTIVITY IS <100 MILLISECONDS, 800 VOLTS WHEN CONDUCTIVITY IS BETWEEN 100 AND 300 MILLISECONDS, AND 400 VOLTS WHEN CONDUCTIVITY IS >300 MILLISECONDS.
3. IF FISH CAPTURE IS NOT SUCCESSFUL USING STRAIGHT DC, THE ELECTROFISHER WILL BE SET TO INITIAL VOLTAGE FOR PDC. VOLTAGE, PULSE WIDTH, AND PULSE FREQUENCY WILL BE GRADUALLY INCREASED WITHIN MAXIMUM VALUES UNTIL CAPTURE IS SUCCESSFUL.
4. MAXIMUM PULSE WIDTH IS 5 MILLISECONDS. MAXIMUM PULSE RATE IS 70 HERTZ.
5. ELECTROFISHING WILL NOT OCCUR IN ONE AREA FOR AN EXTENDED PERIOD.
6. THE ANODE WILL NOT INTENTIONALLY COME INTO CONTACT WITH FISH. THE ZONE FOR POTENTIAL INJURY OF 0.5 M FROM THE ANODE WILL BE AVOIDED.
7. SETTINGS WILL BE LOWERED IN SHALLOWER WATER SINCE VOLTAGE GRADIENTS LIKELY TO INCREASE.
8. ELECTROFISHING WILL NOT OCCUR IN TURBID WATER WHERE VISIBILITY IS POOR (I.E. UNABLE TO SEE THE BED OF THE STREAM).
9. OPERATIONS WILL IMMEDIATELY STOP IF MORTALITY OR OBVIOUS FISH INJURY IS OBSERVED. ELECTROFISHING SETTINGS WILL BE REEVALUATED.

C. SAMPLE PROCESSING.


1. FISH SHALL BE SORTED BY SIZE TO AVOID PREDATION DURING CONTAINMENT.
2. SAMPLERS WILL REGULARLY CHECK CONDITIONS OF FISH HOLDING CONTAINERS, AIR PUMPS, WATER TRANSFERS, ETC.
3. FISH WILL BE OBSERVED FOR GENERAL CONDITIONS AND INJURIES
4. EACH FISH WILL BE COMPLETELY REVIVED BEFORE RELEASE. ESA-LISTED SPECIES WILL BE PRIORITIZED FOR SUCCESSFUL RELEASE.

D. BULL TROUT ELECTROFISHING.

1. ELECTROFISHING FOR BULL TROUT WILL ONLY OCCUR FROM MAY 1 TO JULY 31. NO ELECTROFISHING WILL OCCUR IN ANY BULL TROUT OCCUPIED HABITAT AFTER AUGUST 15. IN FMO HABITATS ELECTROFISHING MAY OCCUR ANY TIME.
2. ELECTROFISHING OF BULL TROUT WILL NOT OCCUR WHEN WATER TEMPERATURES EXCEED 15 DEGREES CELSIUS.

E. LARVAL LAMPREY ELECTROFISHING.

1. PERMISSION FROM EC LEAD WILL BE OBTAINED IF LARVAL LAMPREY ELECTROFISHER IS NOT ONE OF FOLLOWING PRE-APPROVED MODELS: ABP-2 "WISCONSIN", SMITH-ROOT LR-24, OR SMITH-ROOT APEX BACKPACK.
2. LARVAL LAMPREY SAMPLING WILL INCORPORATE 2-STAGE METHOD: "TICKLE" AND "STUN".
3. FIRST STAGE: USE 125 VOLT DC WITH A 25 PERCENT DUTY CYCLE APPLIED AT A SLOW RATE OF 3 PULSES PER SECOND. IF TEMPERATURES ARE BELOW 10 DEGREES CELSIUS, VOLTAGE MAY BE INCREASED GRADUALLY (NOT TO EXCEED 200 VOLTS). BURSTED PULSES (THREE SLOW AND ONE SKIPPED) RECOMMENDED TO INCREASE EMERGENCE.
4. SECOND STAGE (OPTIONAL FOR EXPERIENCED NETTERS): IMMEDIATELY AFTER LAMPREY EMERGE, USE A FAST PULSE SETTING OF 30 PULSES PER SECOND.
5. USE DIP NETS FOR VISIBLE LAMPREY. SIENES AND FINE MESH NET SWEEPS MAY BE USED IN POOR VISIBILITY.
6. SAMPLING WILL OCCUR SLOWLY (>60 SECONDS PER METER) STARTING AT UPSTREAM AND WORKING DOWNSTREAM.
7. MULTIPLE SWEEPS TO OCCUR WITH 15 MINUTES BETWEEN SWEEPS.
8. POST-DRAWDOWN "DRY-SHOCKING" WILL BE APPLIED IF LARVAL LAMPREY CONTINUE TO EMERGE. ANODES TO BE PLACED ONE METER APART TO SAMPLE ONE SQUARE METER AT A TIME FOR AT LEAST 60 SECONDS. FOR TEMPERATURES LESS THAN 10 DEGREES CELSIUS, MAXIMUM VOLTAGE MAY BE GRADUALLY INCREASED TO 400 VOLTS (DRY-SHOCKING ONLY).

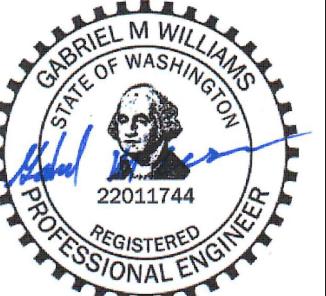

DRAWING STATUS:	DATE:	NO. REVISION:
30%	4/13/25	△
60%	5/29/25	△
FINAL	6/17/25	△
FINAL (UPDATED)	7/29/25	△

Resource Specialists INC.

(541)771-6911  
gaber@rsiengr.com



20340 EMPIRE AVE, STE E8  
BEND, OR 97703

PROJECT: DRY CREEK RM 1.8 - 3.8  
LOCATION: CARSON, WASHINGTON  
CLIENT: YAKAMA NATION FISHERIES

DRAWN BY: GMW  
SHEET TITLE: BMPS/SPECIFICATIONS  
DRAWING: DC - 1.4

## WORK AREA ISOLATION AND FISH SALVAGE (CONTINUED).

### 4. DEWATERING.

- A. DEWATERING WILL OCCUR AT A RATE SLOW ENOUGH TO ALLOW SPECIES TO NATURALLY MIGRATE OUT OF THE WORK AREA.
- B. WHERE A GRAVITY FEED DIVERSION IS NOT POSSIBLE, A PUMP MAY BE USED. PUMPS WILL BE INSTALLED TO AVOID REPETITIVE DEWATERING AND REWATERING.
- C. WHEN FISH ARE PRESENT, PUMPS WILL BE SCREENED IN ACCORDANCE WITH NMFS FISH SCREEN CRITERIA. NMFS ENGINEERING REVIEW AND APPROVAL WILL BE OBTAINED FOR PUMPS EXCEEDING 3 CUBIC FEET PER SECOND.
- D. DISSIPATION OF FLOW ENERGY AT THE BYPASS OUTFLOW WILL BE PROVIDED TO PREVENT DAMAGE TO THE STREAM CHANNEL AND RIPARIAN VEGETATION.
- E. SEEPAGE WATER WILL BE PUMPED TO A TEMPORARY STORAGE AND TREATMENT SITE OF INTO UPLAND AREAS TO ALLOW WATER TO PERCOLATE THROUGH SOIL AND VEGETATION PRIOR TO REENTERING THE STREAM CHANNEL.

### CONSTRUCTION AND POST CONSTRUCTION CONSERVATION MEASURES.

#### 1. FISH PASSAGE.

- A. FISH PASSAGE WILL BE PROVIDED FOR ADULT AND JUVENILE FISH LIKELY TO BE PRESENT DURING CONSTRUCTION UNLESS PASSAGE DID NOT EXIST BEFORE CONSTRUCTION, THE STREAM IS NATURALLY IMPASSABLE, OR PASSAGE WILL NEGATIVELY IMPACT ESA-LISTED SPECIES OR THEIR HABITAT.
- B. FISH PASSAGE ALTERNATIVES WILL BE APPROVED BY THE BPA EC LEAD UNDER ADVISEMENT BY THE NMFS HABITAT BIOLOGIST.

#### 2. CONSTRUCTION AND DISCHARGE WATER.

- A. SURFACE WATER MAY BE DIVERTED TO MEET CONSTRUCTION NEEDS ONLY IF DEVELOPED SOURCES ARE UNAVAILABLE OR INADEQUATE.
- B. DIVERSIONS WILL NOT EXCEED 10% OF THE AVAILABLE FLOW.
- C. CONSTRUCTION DISCHARGE WATER WILL BE COLLECTED AND TREATED TO REMOVE DEBRIS, NUTRIENTS, SEDIMENT, PETROLEUM HYDROCARBONS, METALS, AND OTHER POLLUTANTS.

#### 3. TIME AND EXTENT OF DISTURBANCE.

- A. EARTHWORK REQUIRING IN-STREAM MECHANIZED EQUIPMENT (INCLUDING DRILLING, EXCAVATION, DREDGING, FILLING, AND COMPACTING) WILL BE COMPLETED AS QUICKLY AS POSSIBLE.
- B. MECHANIZED EQUIPMENT WILL WORK FROM TOP OF BANK UNLESS WORK FROM ANOTHER LOCATION WILL RESULT IN LESS HABITAT DISTURBANCE (TURBIDITY, VEGETATION DISTURBANCE, ETC.).

#### 4. CESSION OF WORK.

- A. PROJECT OPERATIONS WILL CEASE WHEN HIGH FLOW CONDITIONS MAY RESULT IN INUNDATION OF THE PROJECT AREA (FLOOD EFFORTS TO DECREASE DAMAGES TO NATURAL RESOURCES PERMITTED).
- B. WATER QUALITY LEVELS EXCEEDED. SEE CWA SECTION 401 WATER QUALITY CERTIFICATION AND TURBIDITY MEASURES.

#### 5. SITE RESTORATION.

- A. DISTURBED AREAS, STREAM BANKS, SOILS, AND VEGETATION WILL BE CLEANED UP AND RESTORED TO IMPROVED OR PRE-PROJECT CONDITIONS.
- B. PROJECT-RELATED WASTE WILL BE REMOVED.
- C. TEMPORARY ACCESS ROADS AND STAGING WILL BE DECOMPACTED AND RESTORED. SOILS WILL BE LOOSENERED IF NEEDED FOR REVEGETATION OR WATER INFILTRATION.
- D. THE PROJECT SPONSOR WILL RETAIN THE RIGHT OF REASONABLE ACCESS TO THE SITE TO MONITOR AND MAINTAIN THE SITE OVER THE LIFE OF THE PROJECT.

#### 6. REVEGETATION.

- A. PLANTING AND SEEDING WILL OCCUR PRIOR TO OR AT THE BEGINNING OF THE FIRST GROWING SEASON AFTER CONSTRUCTION.

- B. A MIX OF NATIVE SPECIES (INVASIVE SPECIES NOT ALLOWED) APPROPRIATE TO THE SITE WILL BE USED TO REESTABLISH VEGETATION, PROVIDE SHADE, AND REDUCE EROSION. REESTABLISHED VEGETATION SHOULD BE AT LEAST 70% OF PRE-PROJECT CONDITIONS WITHIN THREE YEARS.
- C. VEGETATION SUCH AS WILLOWS, SEDGES, OR RUSH MATS WILL BE SALVAGED FROM DISTURBED OR ABANDONED AREAS TO BE REPLANTED.
- D. SHORT-TERM STABILIZATION MEASURE MAY INCLUDE THE USE OF NON-NATIVE STERILE SEED MIX (WHEN NATIVE NOT AVAILABLE), WEED-FREE CERTIFIED STRAW, OR OTHER SIMILAR TECHNIQUES.
- E. SURFACE FERTILIZER WILL NOT BE APPLIED WITHIN 50 FEET OF ANY STREAM, WATER BODY, OR WETLAND.
- F. FENCING WILL BE INSTALLED AS NECESSARY TO PREVENT ACCESS TO REVEGETATED SITES BY LIVESTOCK OR UNAUTHORIZED PERSONS.
- G. INVASIVE PLANTS WILL BE REMOVED OR CONTROLLED UNTIL NATIVE PLANT SPECIES ARE WELL ESTABLISHED (TYPICALLY THREE YEARS POST-CONSTRUCTION).

#### 7. SITE ACCESS AND IMPLEMENTATION MONITORING.

- A. THE PROJECT SPONSOR WILL PROVIDE CONSTRUCTION MONITORING DURING IMPLEMENTATION TO ENSURE ALL CONSERVATION MEASURES ARE ADEQUATELY FOLLOWED, EFFECTS TO LISTED SPECIES ARE NOT GREATER THAN PREDICTED, AND INCIDENTAL TAKE LIMITATIONS ARE NOT EXCEEDED.
- B. THE PROJECT SPONSOR OR DESIGNATED REPRESENTATIVE WILL SUBMIT THE PROJECT COMPLETION FORM (PCF) WITHIN 30 DAYS OF PROJECT COMPLETION.

#### 8. CWA SECTION 401 WATER QUALITY CERTIFICATION.

- A. THE PROJECT SPONSOR OR DESIGNATED REPRESENTATIVE WILL COMPLETE AND RECORD WATER QUALITY OBSERVATIONS (SEE TURBIDITY MONITORING) TO ENSURE IN-WATER WORK IS NOT DEGRADING WATER QUALITY.
- B. DURING CONSTRUCTION, WATER QUALITY PROVISIONS PROVIDED BY THE OREGON DEPARTMENT OF ENVIRONMENTAL QUALITY, WASHINGTON DEPARTMENT OF ECOLOGY, IDAHO DEPARTMENT OF ENVIRONMENTAL QUALITY WILL BE FOLLOWED.

#### STAGED REWATERING PLAN.

- A. WHEN REINTRODUCING WATER TO DEWATERED AREAS AND NEWLY CONSTRUCTED CHANNELS, A STAGED REWATERING PLAN WILL BE APPLIED.
- B. THE FOLLOWING WILL BE APPLIED TO ALL REWATERING EFFORTS. COMPLEX REWATERING EFFORTS MAY REQUIRE ADDITIONAL NOTES OR A DEDICATED SHEET IN THE CONSTRUCTION DETAILS.
  - 1. TURBIDITY MONITORING PROTOCOL WILL BE APPLIED TO REWATERING EFFORTS.
  - 2. PRE-WASH THE AREA BEFORE REWATERING. TURBID WASH WATER WILL BE DETAILED AND PUMPED TO THE FLOODPLAIN OR SEDIMENT CAPTURE AREAS RATHER THAN DISCHARGING TO FISH-BEARING STREAMS.
  - 3. INSTALL SEINE NETS AT UPSTREAM END TO PREVENT FISH FROM MOVING DOWNSTREAM UNTIL 2/3 OF TOTAL FLOW IS RESTORED TO THE CHANNEL.
  - 4. STARTING IN EARLY MORNING INTRODUCE 1/3 OF NEW CHANNEL FLOW OVER PERIOD OF 1-2 HOURS.
  - 5. INTRODUCE SECOND THIRD OF FLOW OVER NEXT 1 TO 2 HOURS AND BEGIN FISH SALVAGE OF BYPASS CHANNEL IF FISH ARE PRESENT.
  - 6. REMOVE UPSTREAM SEINE NETS ONCE 2/3 FLOW IN REWATERED CHANNEL AND DOWNSTREAM TURBIDITY IS WITHIN ACCEPTABLE RANGE (LESS THAN 40 NTU OR LESS THAN 10% BACKGROUND).
  - 7. INTRODUCE FINAL THIRD OF FLOW ONCE FISH SALVAGE EFFORTS ARE COMPLETE AND DOWNSTREAM TURBIDITY VERIFIED TO BE WITHIN ACCEPTABLE RANGE.
  - 8. INSTALL PLUG TO BLOCK FLOW INTO OLD CHANNEL OR BYPASS. REMOVE ANY REMAINING SEINE NETS.
  - 9. IN LAMPREY SYSTEMS, LAMPREY SALVAGE AND DRY SHOCKING MAY BE NECESSARY.

#### TURBIDITY MONITORING.

- A. RECORD THE READING, LOCATION, AND TIME FOR THE BACKGROUND READING APPROXIMATELY 100 FEET UPSTREAM OF THE PROJECT AREA USING A RECENTLY CALIBRATED TURBIDIMETER OR VIA VISUAL OBSERVATION
- B. RECORD THE TURBIDITY READING, LOCATION, AND TIME AT THE MEASUREMENT COMPLIANCE LOCATION POINT.
  - 1. 50 FEET DOWNSTREAM FOR STREAMS LESS THAN 30 FEET WIDE.
  - 2. 100 FEET DOWNSTREAM FOR STREAMS BETWEEN 30 AND 100 FEET WIDE.
  - 3. 200 FEET DOWNSTREAM FOR STREAMS GREATER THAN 100 FEET WIDE.
  - 4. 300 FEET FROM THE DISCHARGE POINT OR NONPOINT SOURCE FOR LOCATIONS SUBJECT TO TIDAL OR COASTAL SCOUR.
- C. TURBIDITY SHALL BE MEASURED (BACKGROUND LOCATION AND COMPLIANCE POINTS) EVERY 4 HOURS WHILE WORK IS BEING IMPLEMENTED.
- D. IF THERE IS A VISIBLE DIFFERENCE BETWEEN A COMPLIANCE POINT AND THE BACKGROUND, THE EXCEEDANCE WILL BE NOTED IN THE PROJECT COMPLETION FORM (PCF). ADJUSTMENTS OR CORRECTIVE MEASURES WILL BE TAKEN IN ORDER TO REDUCE TURBIDITY.
- E. IF EXCEEDANCES OCCUR FOR MORE THAN TWO CONSECUTIVE MONITORING INTERVALS (AFTER 8 HOURS), THE ACTIVITY WILL STOP UNTIL THE TURBIDITY LEVEL RETURNS TO BACKGROUND. THE BPA EC LEAD WILL BE NOTIFIED OF ALL EXCEEDANCES AND CORRECTIVE ACTIONS AT PROJECT COMPLETION.
- F. IF TURBIDITY CONTROLS (COFFER DAMS, WADDLES, FENCING, ETC.) ARE DETERMINED INEFFECTIVE, CREWS WILL BE MOBILIZED TO MODIFY AS NECESSARY. OCCURRENCES WILL BE DOCUMENTED IN THE PROJECT COMPLETION FORM (PCF).
- G. FINAL TURBIDITY READINGS, EXCEEDANCES, AND CONTROL FAILURES WILL BE SUBMITTED TO THE PROJECT EC LEAD USING THE PROJECT COMPLETION FORM (PCF).

DRAWING STATUS:	DATE:	NO. REVISION:
30%	4/13/25	△
60%	5/29/25	△
FINAL (UPDATED)	6/17/25	△
	7/29/25	△


(541)771-6911  
gabee@rsiengr.com

Resource Specialists INC.



20340 EMPIRE AVE, STE E8  
BEND, OR 97703



PROJECT: DRY CREEK RM 1.8 - 3.8  
LOCATION: CARSON, WASHINGTON  
CLIENT: YAKAMA NATION FISHERIES

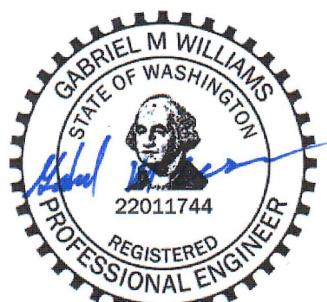

Expires 01/13/27

DRAWN BY: GMW  
SHEET TITLE:  
BMPS/SPECIFICATIONS  
DRAWING: DC - 1.5

## DRY CREEK OVERVIEW MAP

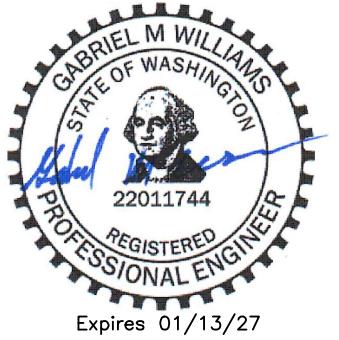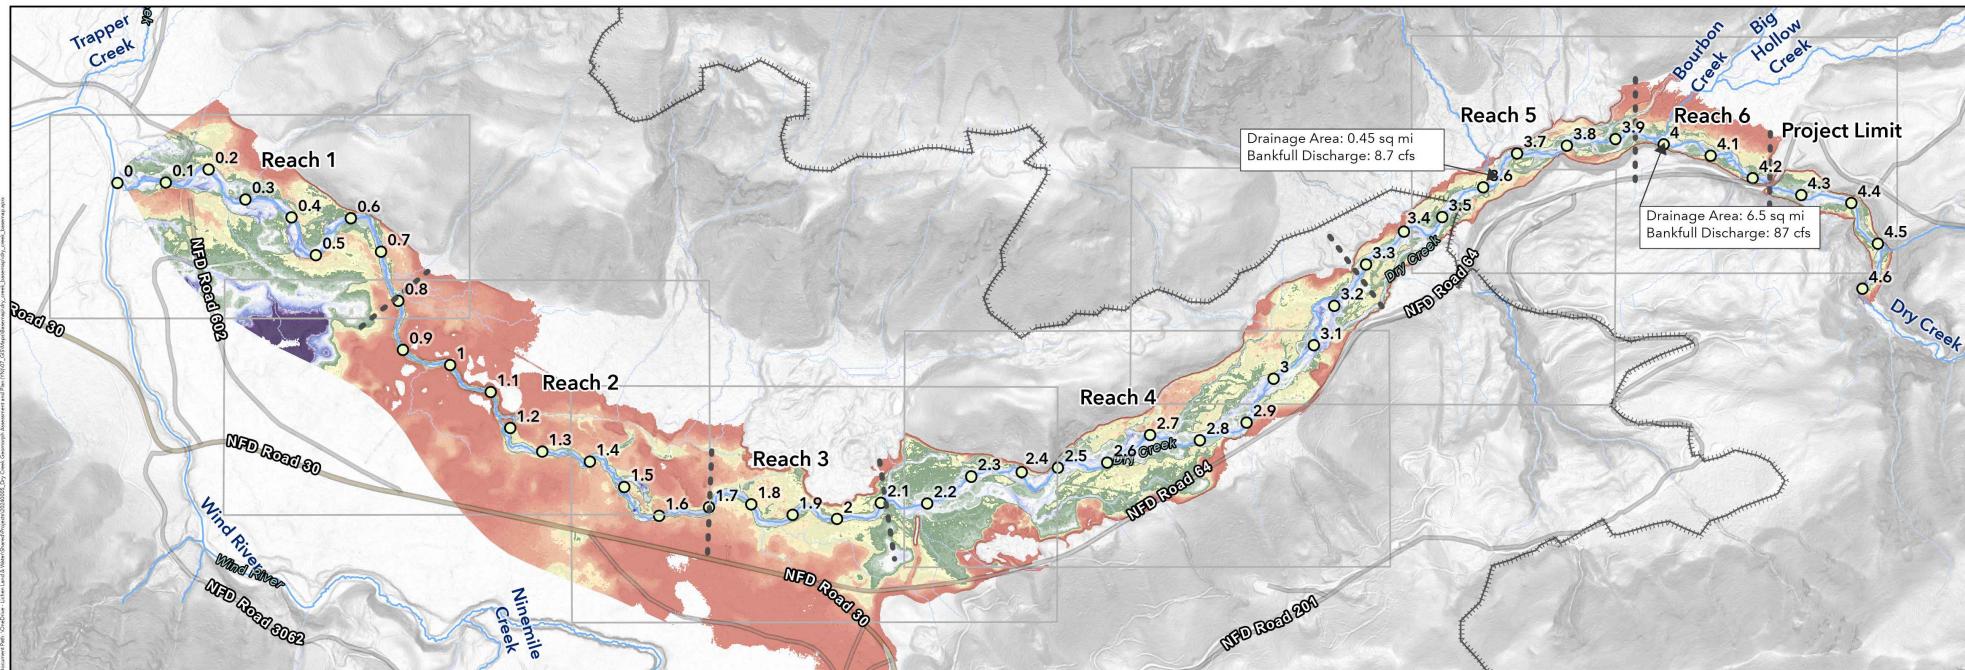

(541) 771-6911  
gabae@rsiengr.com

## Resource Specialists INC.

(541)771-6911  
gabe@rsiengr.com



(341) / 1-8911  
gabe@rsiengr.com

## Dry Creek HAWS Map



The logo for REACH 6 is displayed on a background photograph of a rugged, rocky mountain landscape. The text 'REACH 6' is in large, bold, black capital letters, with a horizontal line separating the '6' from the rest of the word. Below this, the word 'REACH' is written in a smaller, bold, black capital letters. The entire logo is tilted diagonally to the left.

## REACH OVERVIEW (1" = 1400")

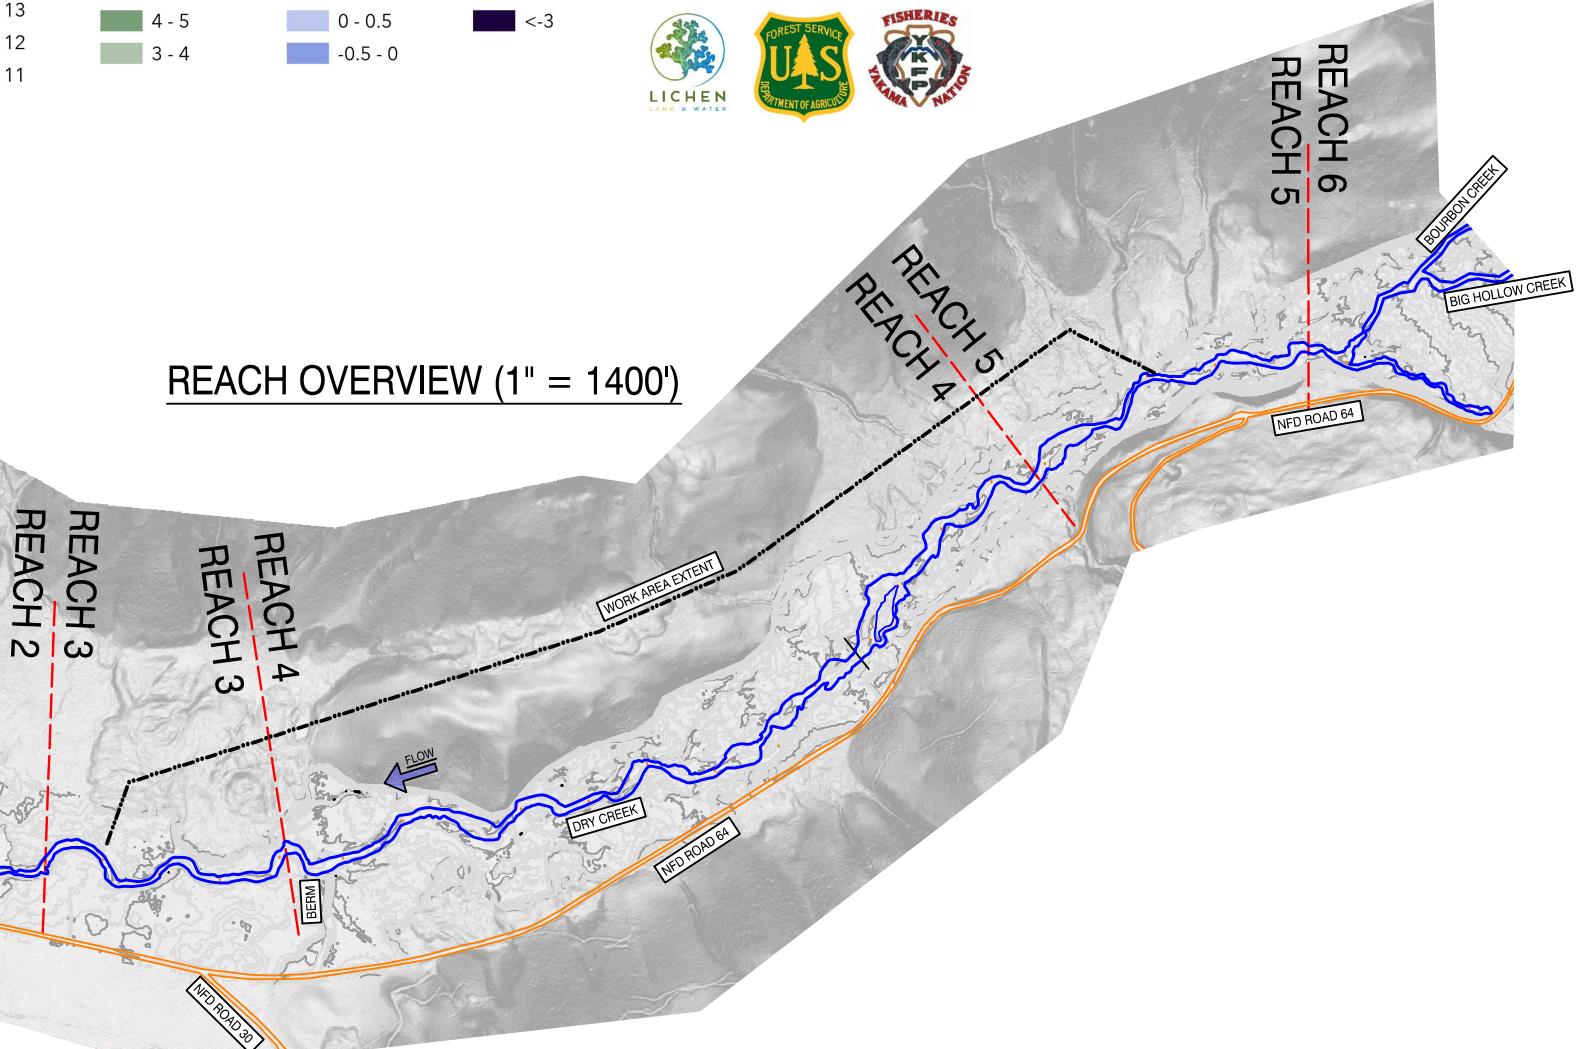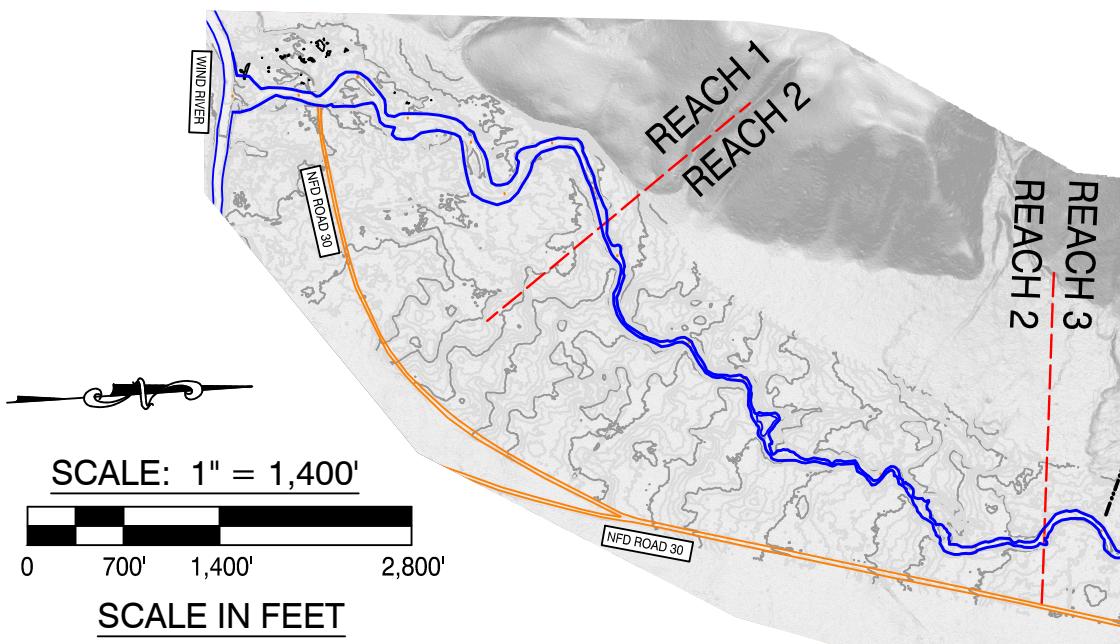


**DRY CREEK RM 1.8 - 3.8**

**PROJECT LOCATION:**  
**CARSON, WASHINGTON**


**CLIENT:**  
**YAKAMA NATION FISHERIES**

RAWN BY: GMW  
HEET TITLE:  
REACH OVERVIEW  
RAWING:  
DC - 1.6

REACH 5	
TIPPED TREES	2
FELLED TREES	10
MISC. LOGS	8
MISC. ROOTWADS	8
TYPE A	1
TIPPED TREES	2
LOGS	10
ROOTWADS	7
TYPE B	2
TIPPED TREES	4
LOGS	18
ROOTWADS	12
TYPE C	4
LOGS	16
ROOTWADS	16
REACH 5 TOTAL	
TIPPED TREES	8
FELLED TREES	10
LOGS	52
ROOTWADS	43
REACH 4	
TIPPED TREES	39
FELLED TREES	0
LOGS	327
ROOTWADS	231
SUPPLEMENTAL WOOD (YARDS)	230
TYPE A	12
TIPPED TREES	24
LOGS	120
ROOTWADS	84
TYPE B	11
TIPPED TREES	22
LOGS	95
ROOTWADS	66
TYPE C	17
LOGS	68
ROOTWADS	68
REACH 4 TOTAL	
TIPPED TREES	85
FELLED TREES	0
LOGS	614
ROOTWADS	449
SUPPLEMENTAL WOOD	230
REACH 3	
TIPPED TREES	30
FELLED TREES	0
LOGS	31
ROOTWADS	29
TYPE A	2
TIPPED TREES	4
LOGS	20
ROOTWADS	14
TYPE B	0
TYPE C	4
LOGS	16
ROOTWADS	16
REACH 3 TOTAL	
TIPPED TREES	34
FELLED TREES	0
LOGS	67
ROOTWADS	55
PROJECT TOTAL	
TIPPED TREES	127
FELLED TREES	10
LOGS	733
ROOTWADS	551
SUPPLEMENTAL WOOD	230

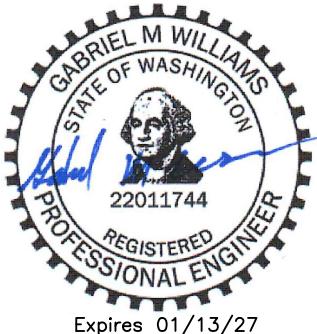

Expires 01/13/21

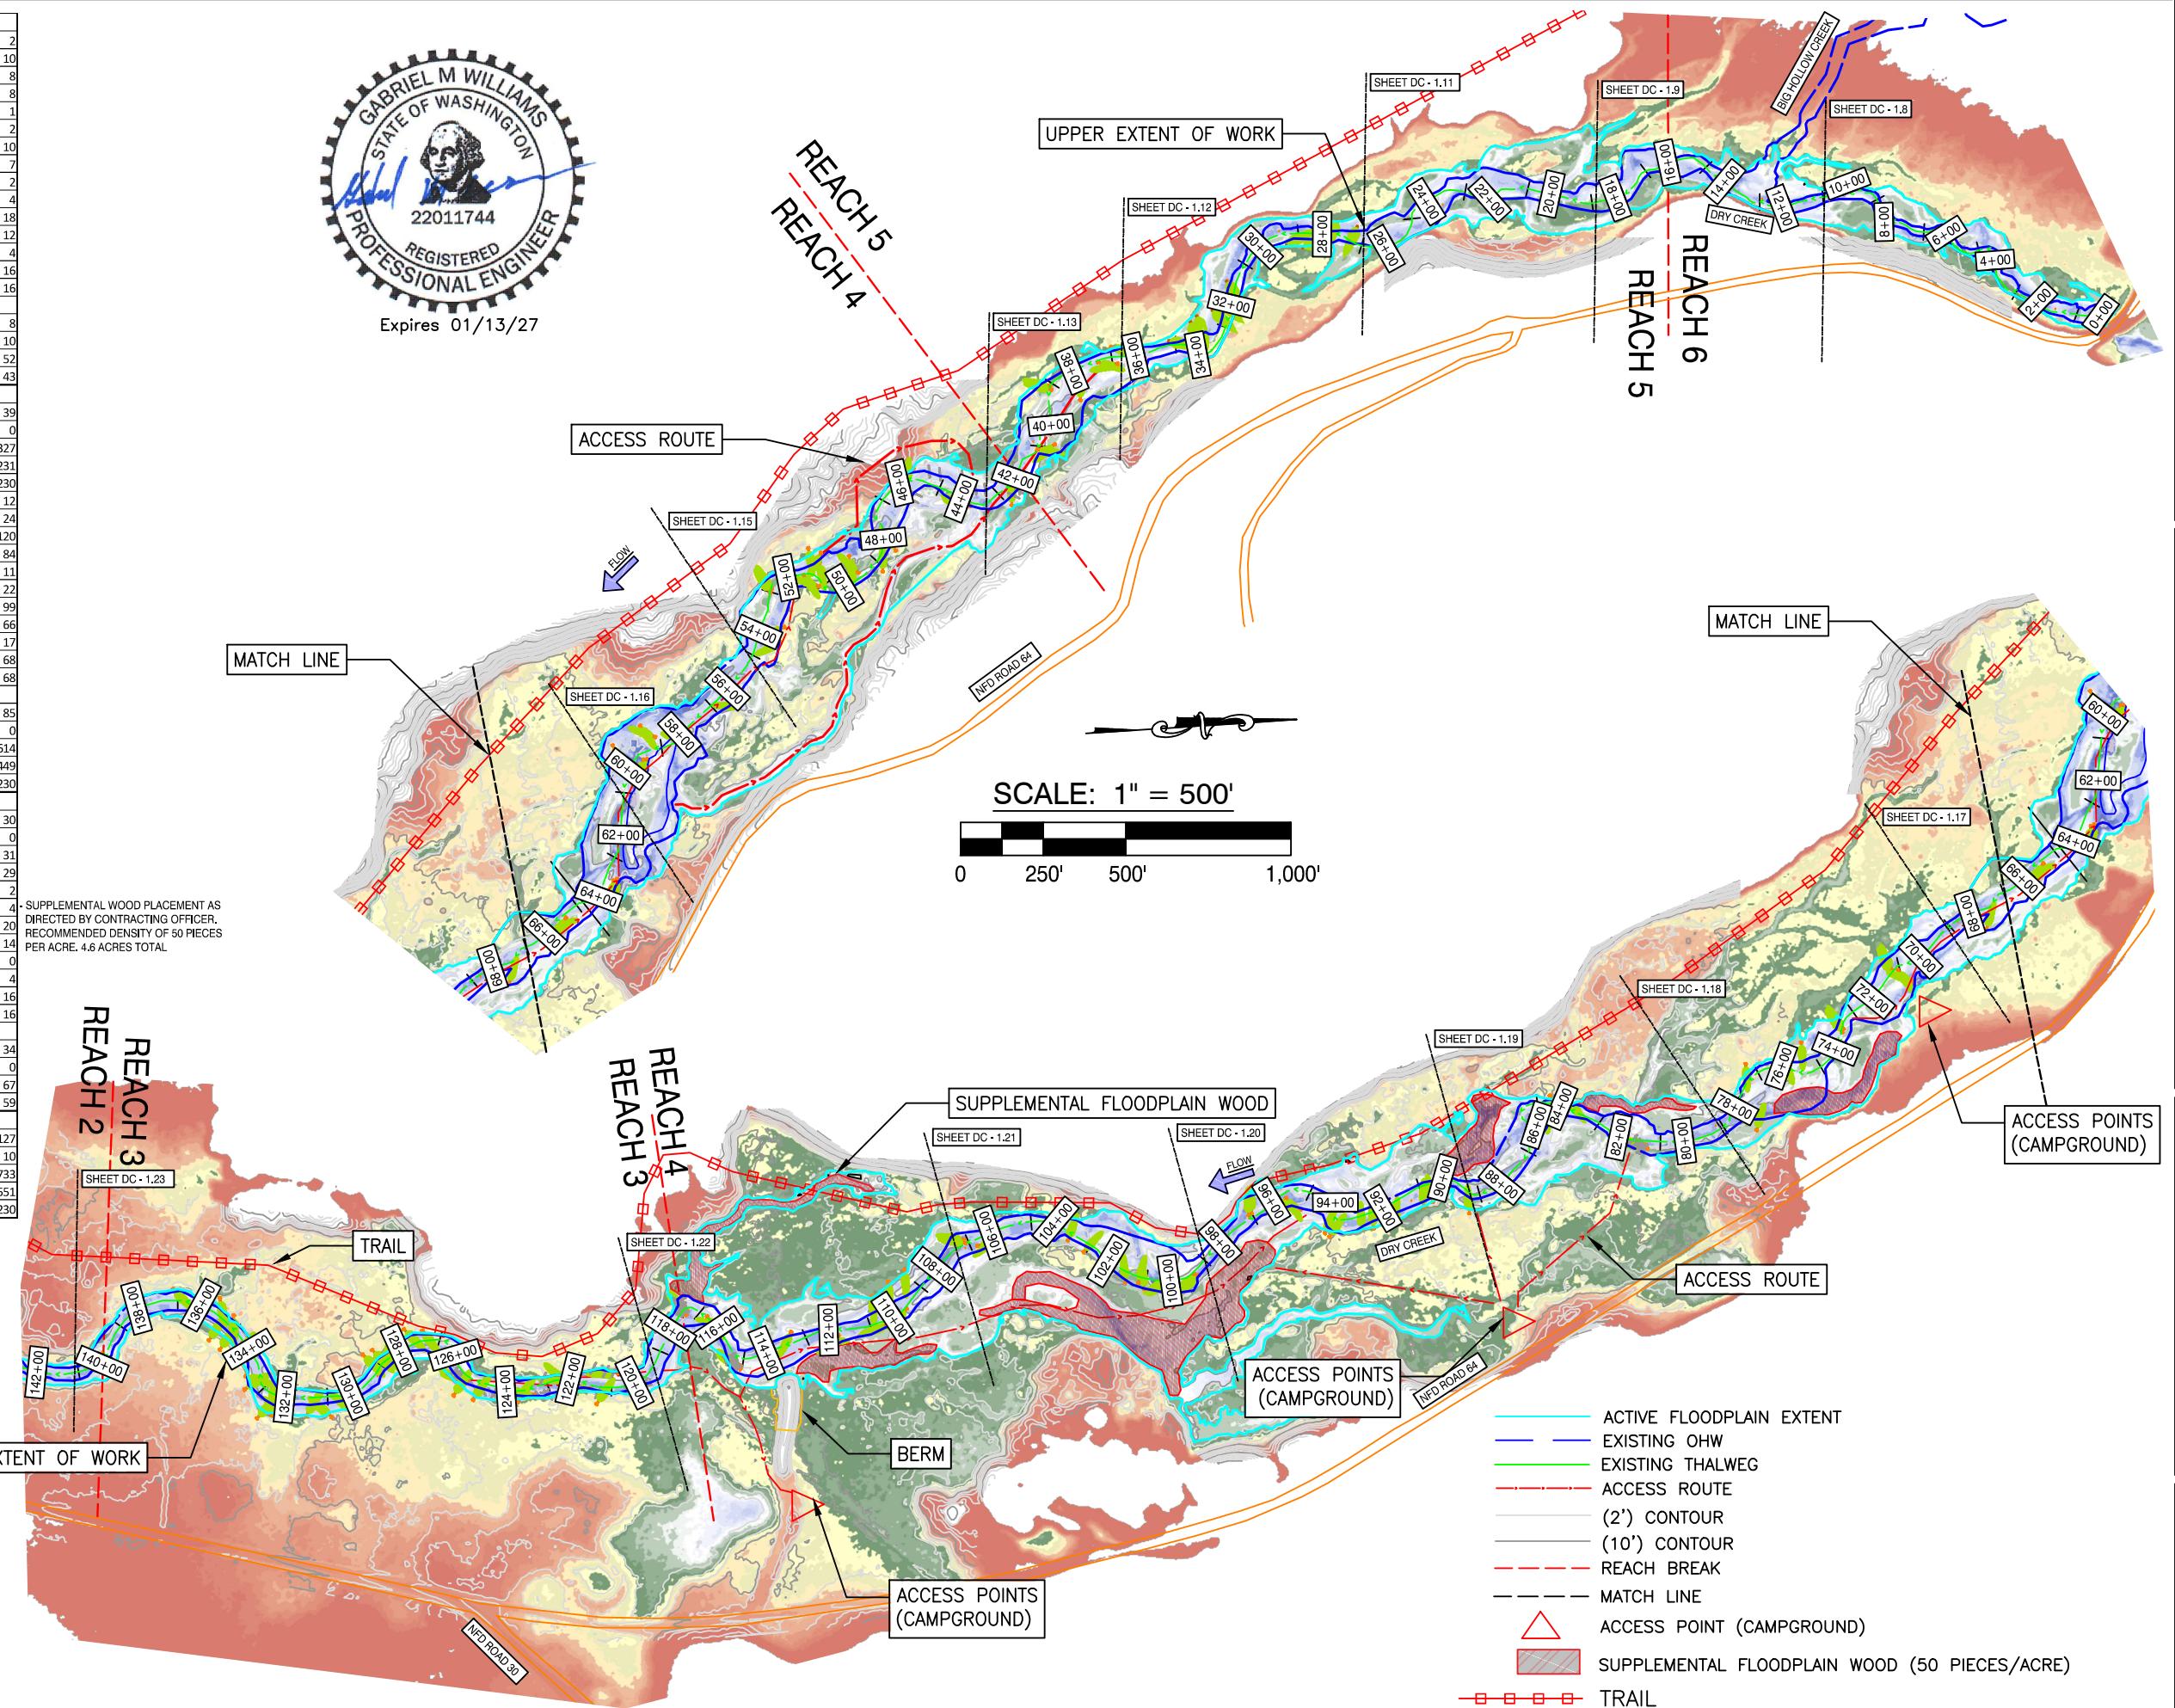

(541)771-6911  
[gabe@rsengr.com](mailto:gabe@rsengr.com)


RSI


(541)771-6911  
gabe@rsiengr.com

DRY CREEK RM 1.8 - 3.8  
PROJECT LOCATION:  
CARSON, WASHINGTON  
CLIENT:  
YAKAMA NATION FISHERIES

DRAWN BY: GMW  
SHEET TITLE:  
PROJECT OVERVIEW

DRAWING:  
**DC - 1.7**

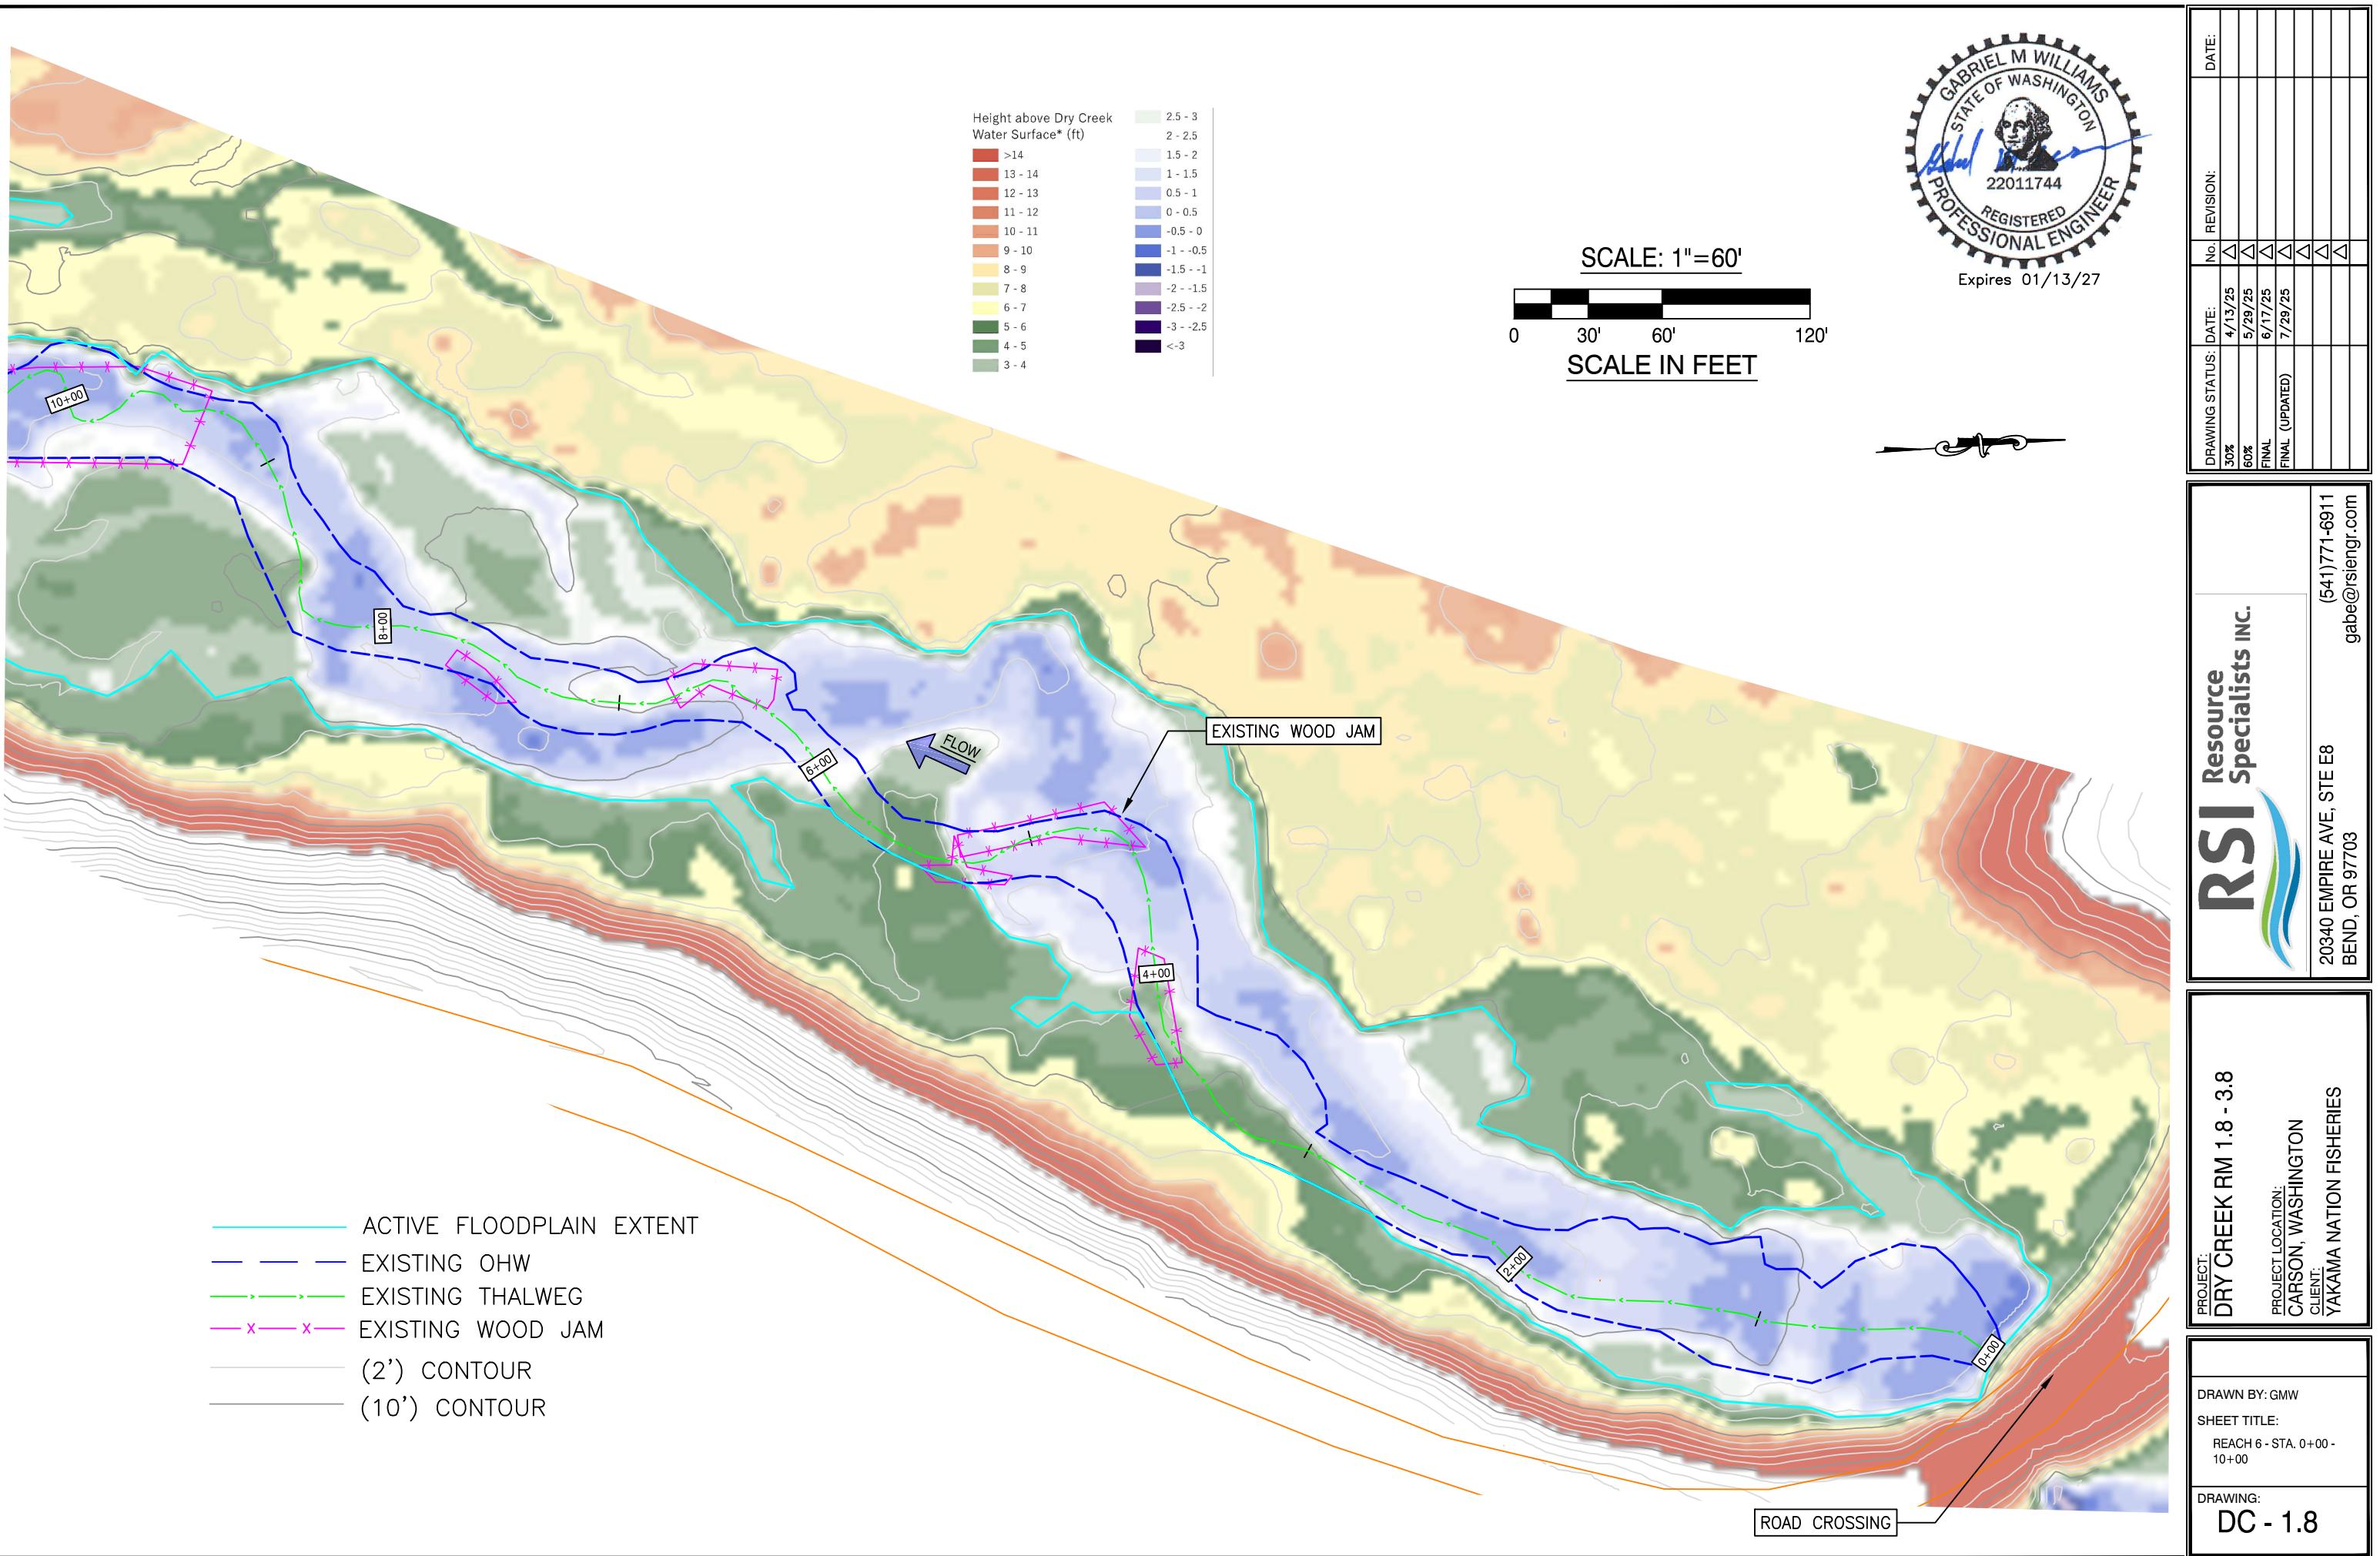

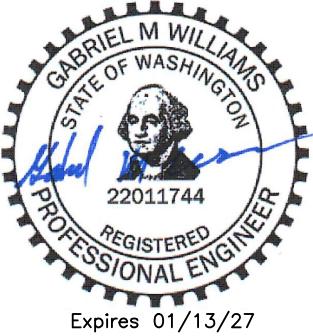


Expires 01/13/27

SCALE: 1"=60'



Height above Dry Creek Water Surface* (ft)
>14
13 - 14
12 - 13
11 - 12
10 - 11
9 - 10
8 - 9
7 - 8
6 - 7
5 - 6
4 - 5
3 - 4

- ACTIVE FLOODPLAIN EXTENT
- Existing OHW
- > Existing THALWEG
- X Existing WOOD JAM
- (2') CONTOUR
- (10') CONTOUR
- REACH BREAK

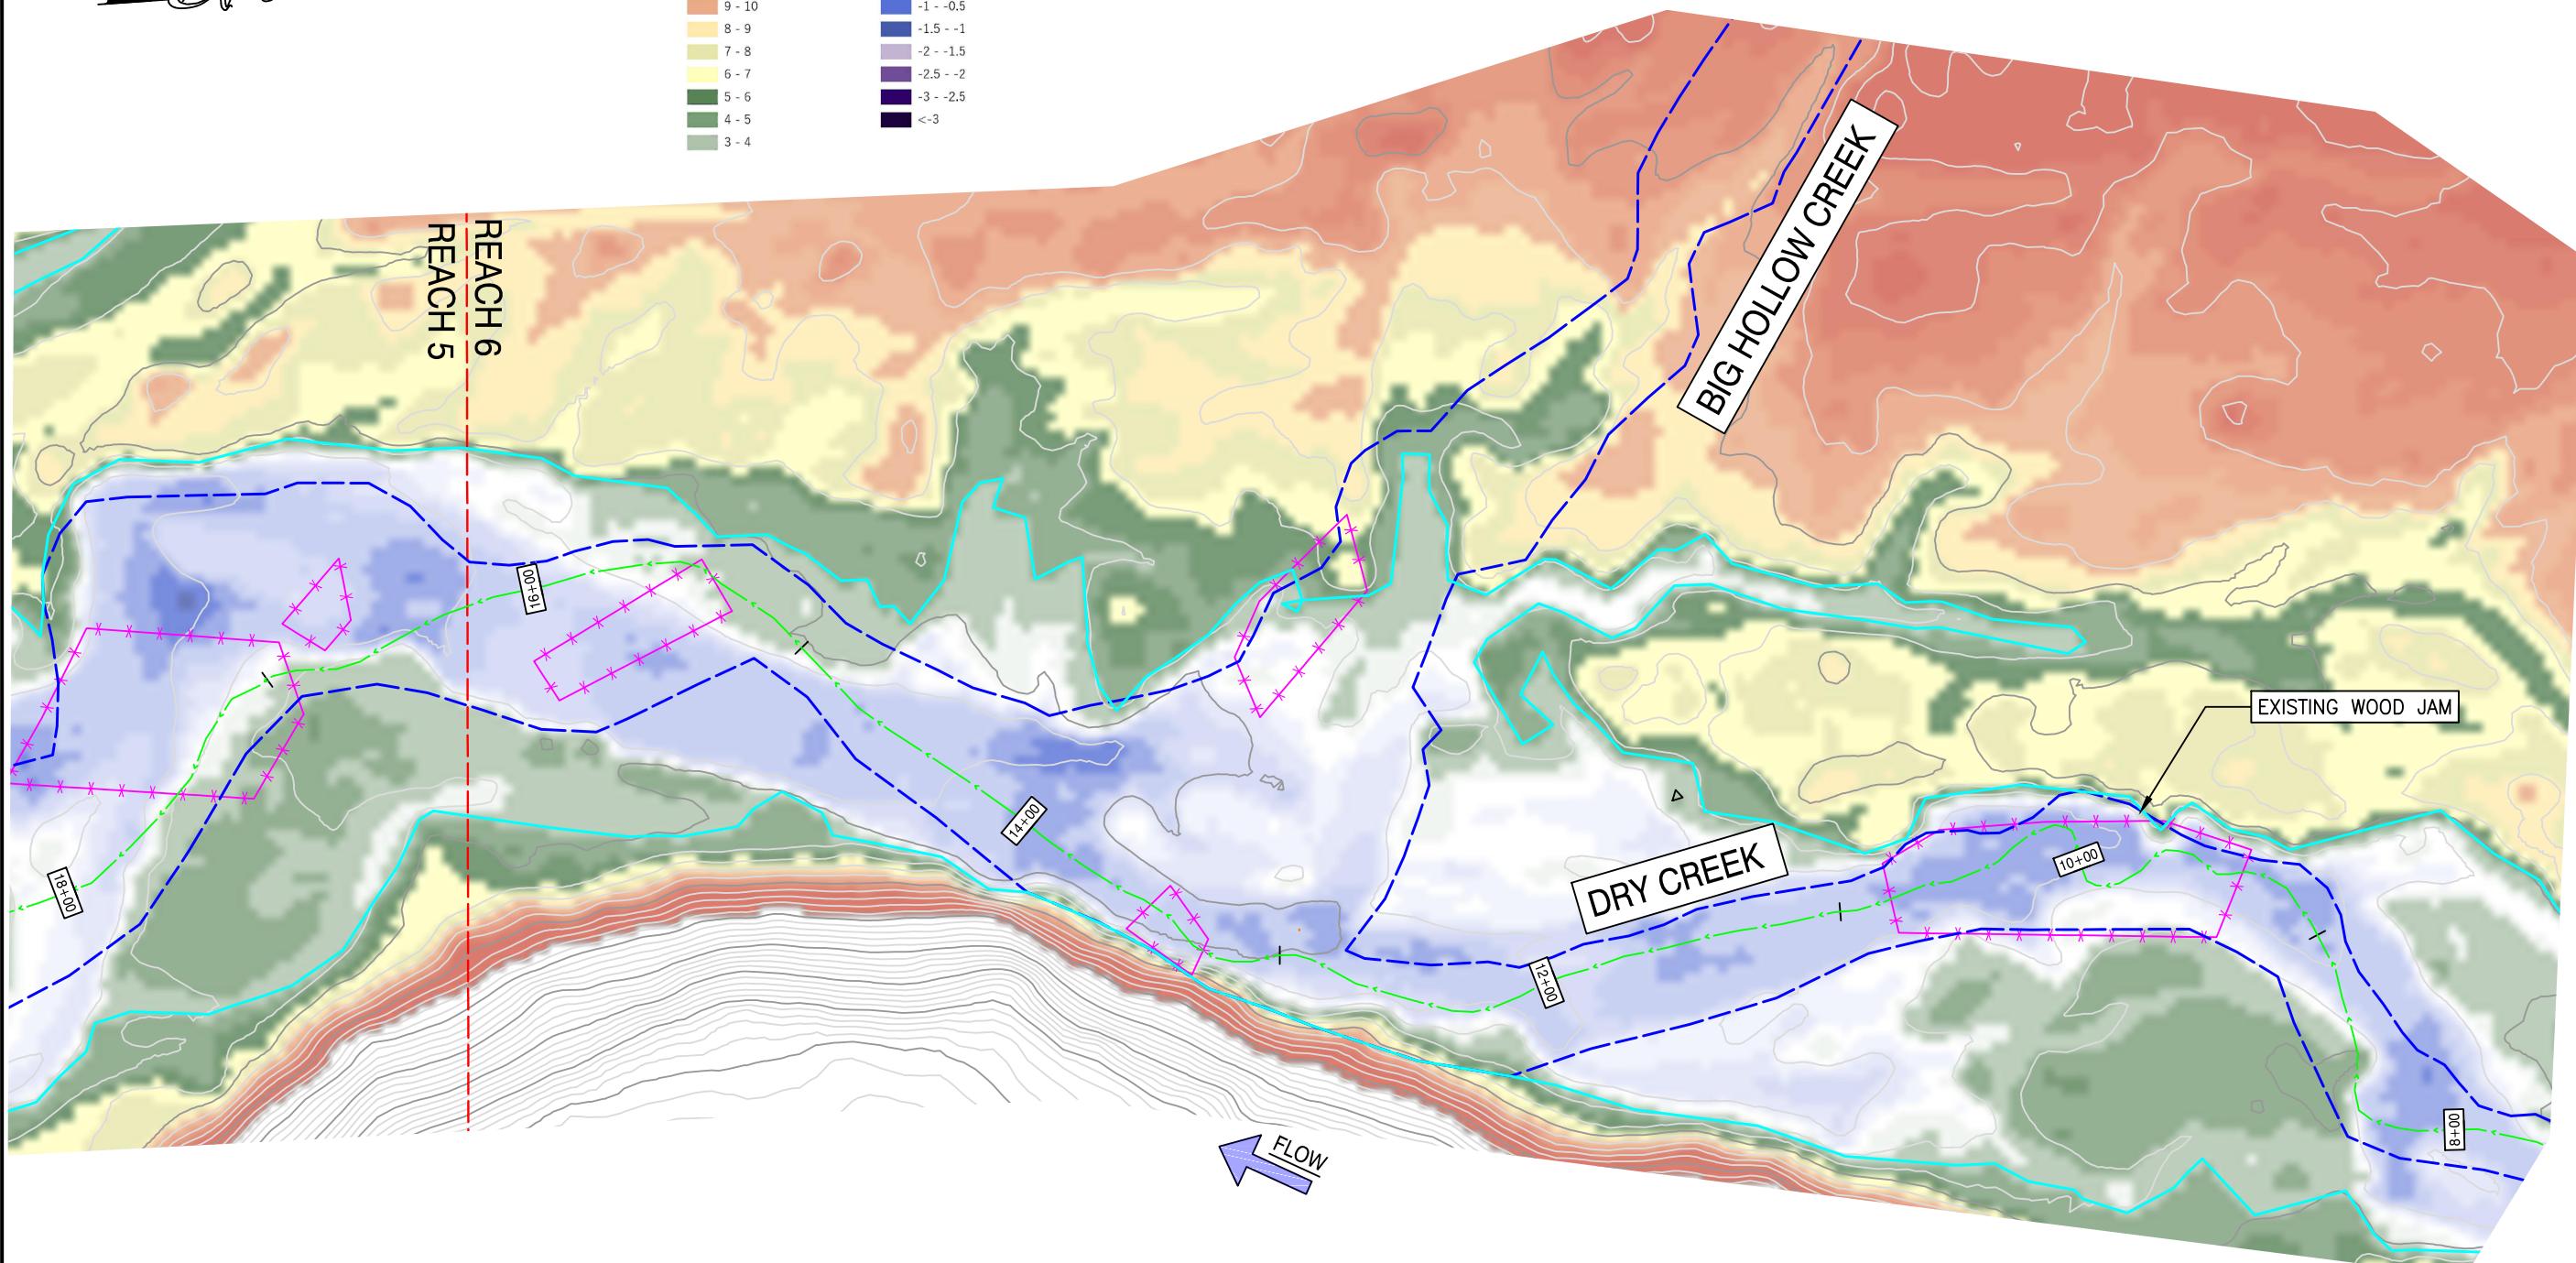


INC.  
(541) 771-6911  
gabe@rsiengr.com


RSI

(541)771-6911  
gabe@rsiengr.com

PROJECT: DRY CREEK RM 1.8 - 3.8  
PROJECT LOCATION: DARRSON, WASHINGTON  
CLIENT: AKAAMA NATION FISHERIES

DRAWN BY: GMW  
SHEET TITLE:  
REACH 6 - STA. 8+00 -  
18+00  
DRAWING:  
DC - 1.9

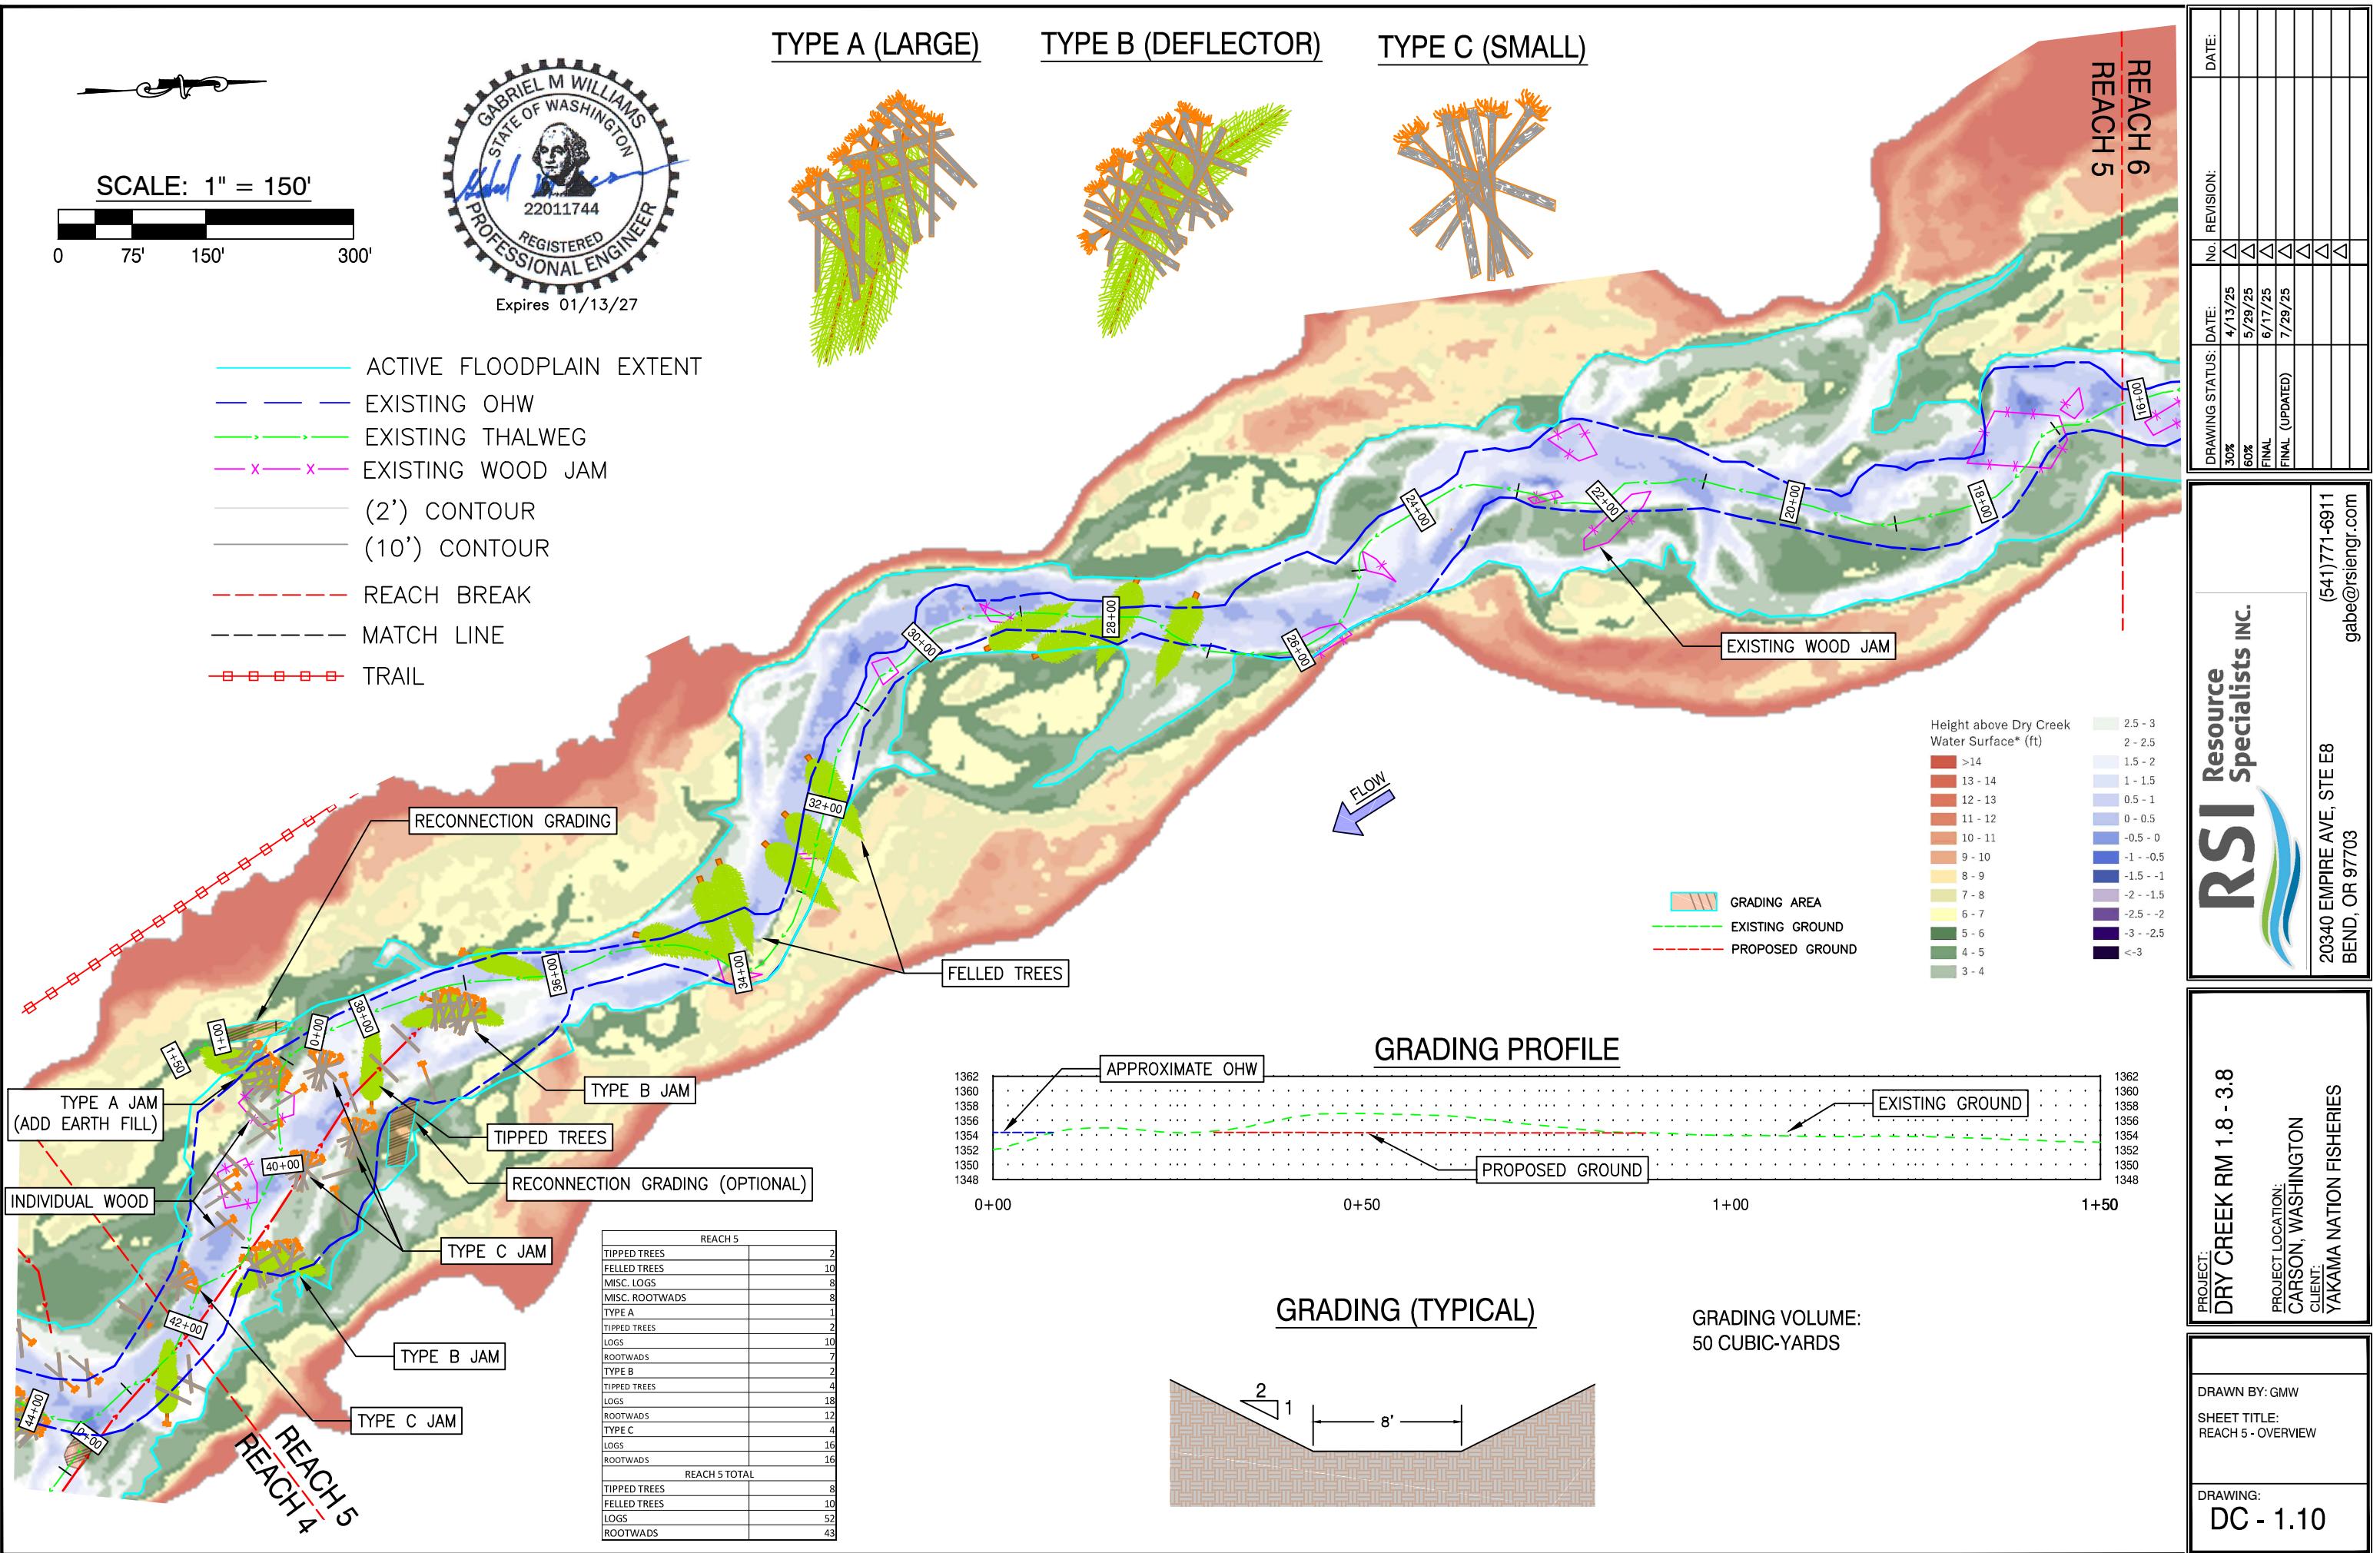

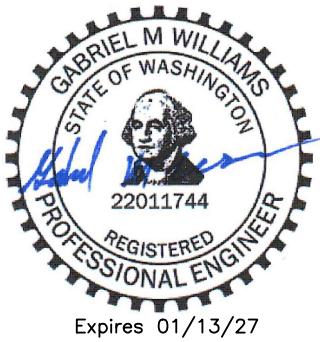

SCALE: 1"=60'

0 30' 60' 120'  
SCALE IN FEET

1.5' - 2'

1 - 1.5'

0.5 - 1'

0 - 0.5'

-0.5 - 0'

-1 - -0.5'

-1.5 - -1'

-2 - -1.5'


-2.5 - -2'

-3 - -2.5'

-4 - -3'

-3 - -4'

Height above Dry Creek Water Surface* (ft)	2.5 - 3
>14	
13 - 14	
12 - 13	
11 - 12	
10 - 11	
9 - 10	
8 - 9	
7 - 8	
6 - 7	
5 - 6	
4 - 5	
3 - 4	

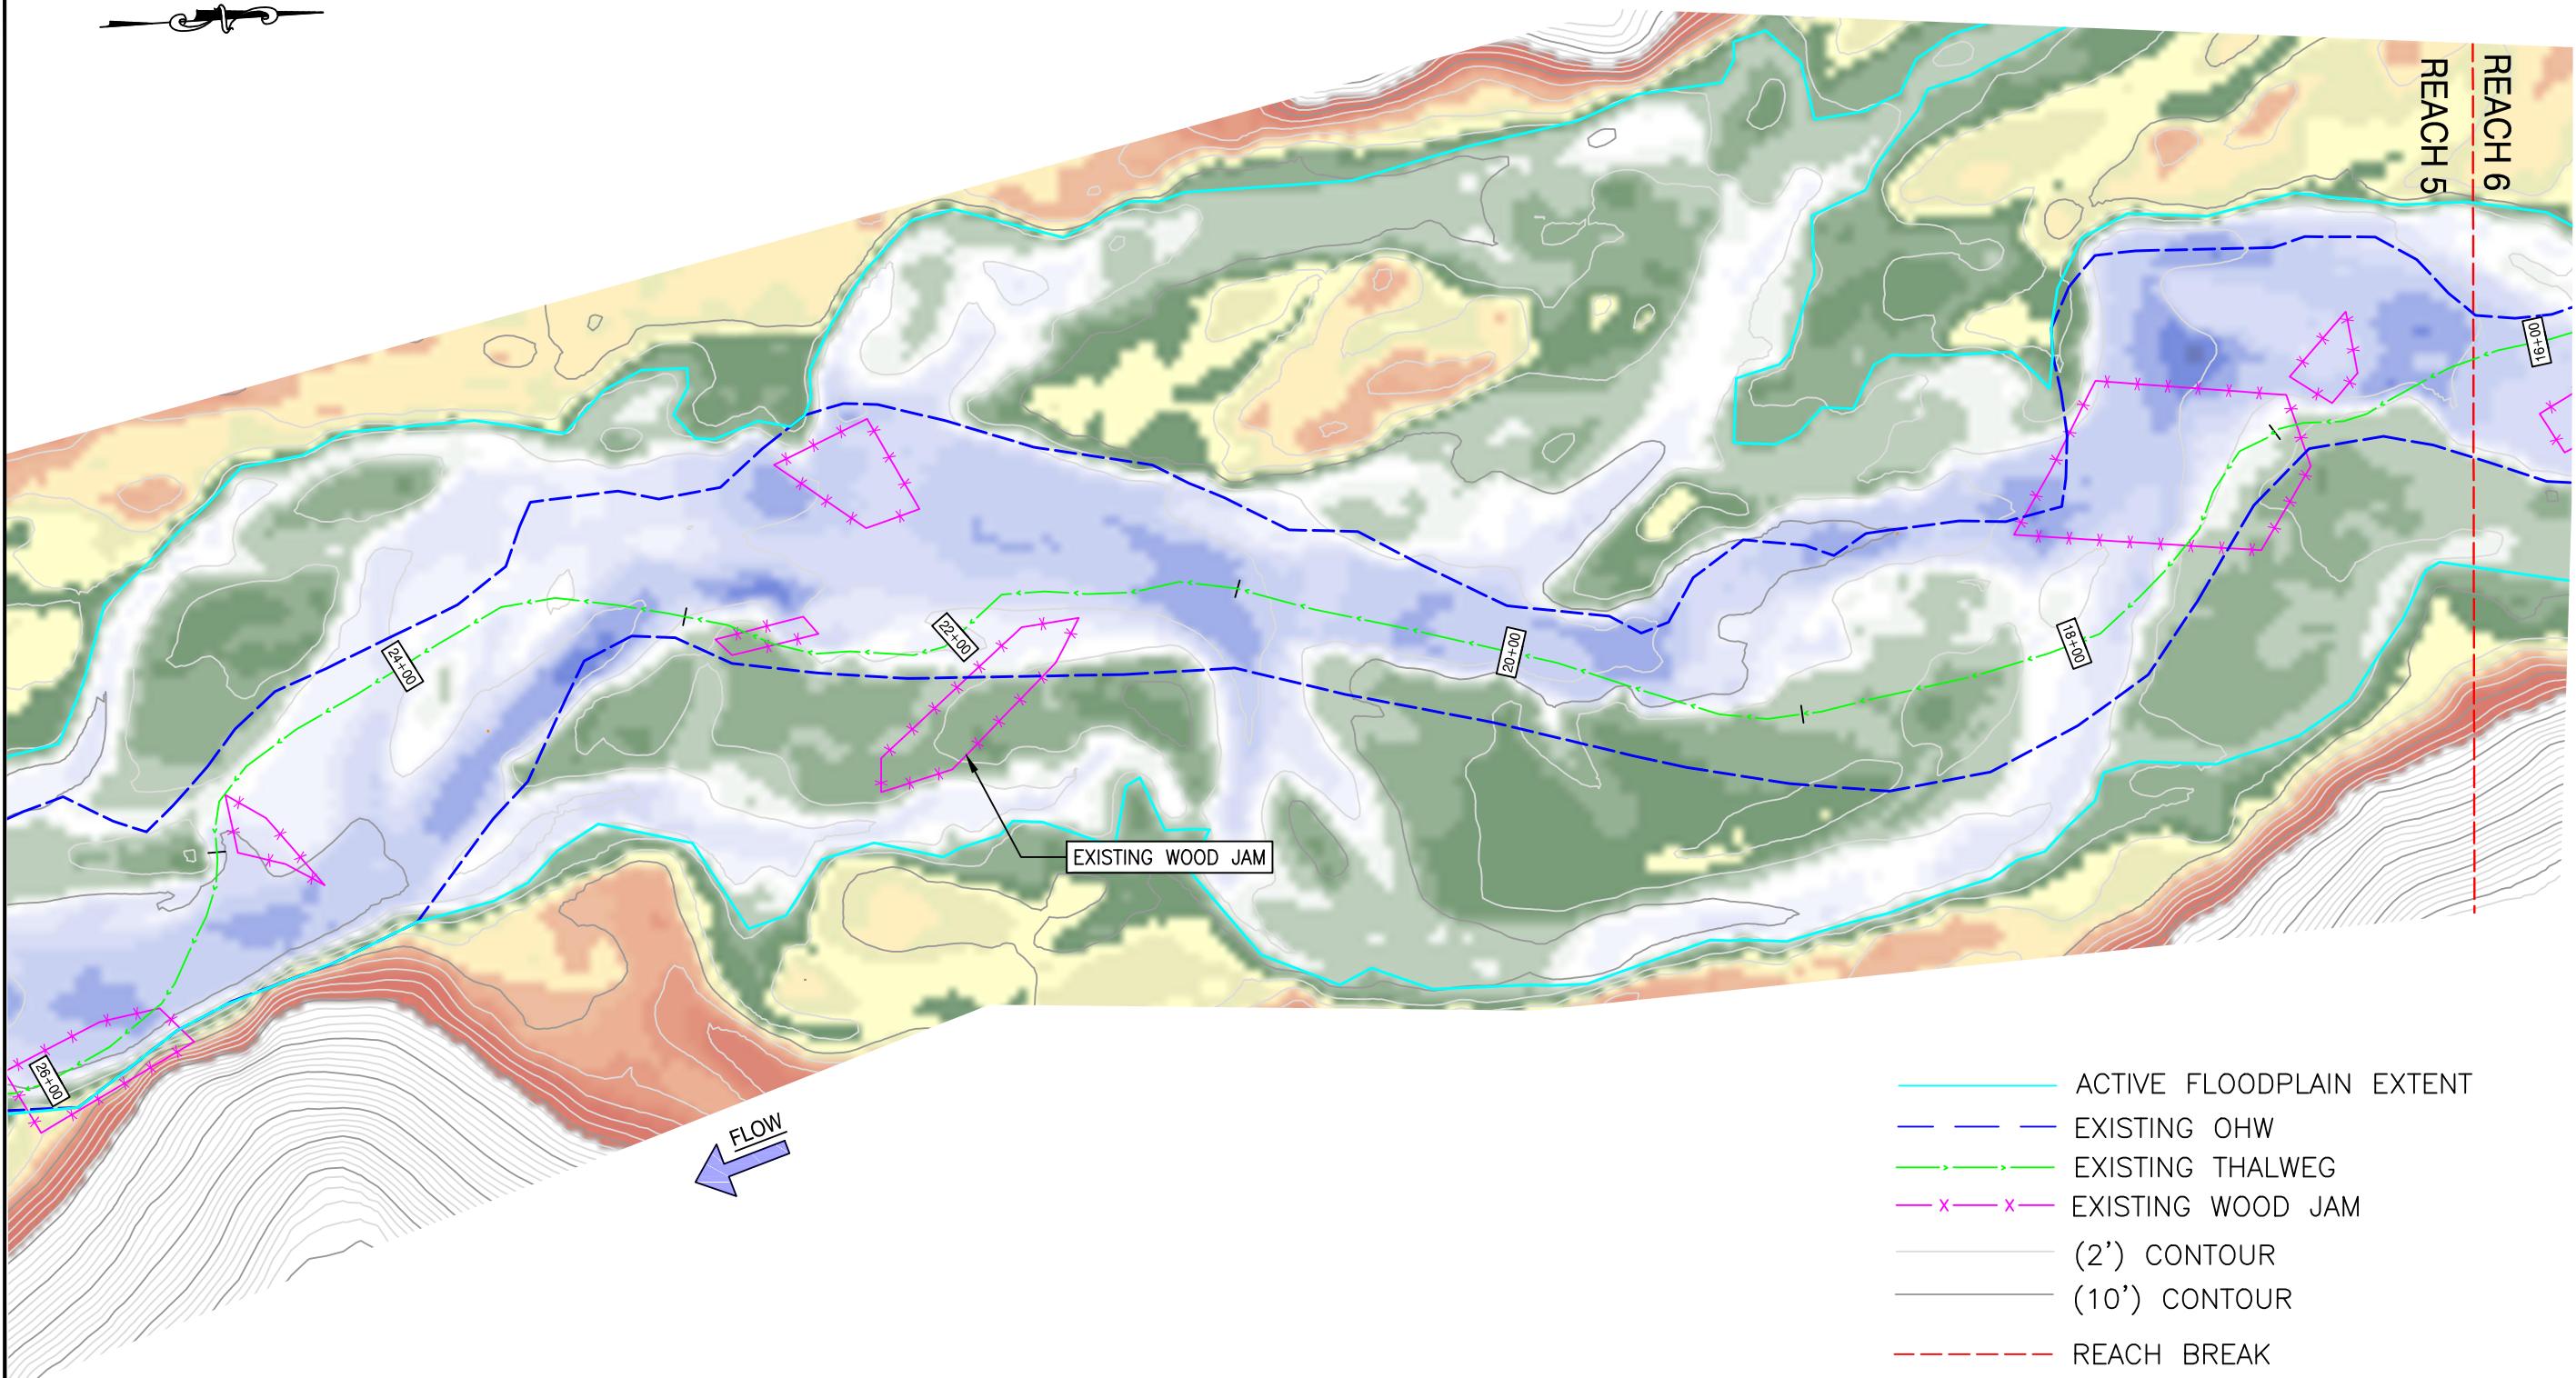


DRAWING STATUS:	DATE:	NO. REVISION:	DATE:
30%	4/13/25	△	
60%	5/29/25	△	
FINAL (UPDATED)	6/17/25	△	
FINAL (UPDATED)	7/29/25	△	△

Resource Specialists INC.  
RSI

RSI  
20340 EMPIRE AVE, STE E8  
BEND, OR 97703  
(541)771-6911  
gabeer@rsiengr.com

PROJECT: DRY CREEK RM 1.8 - 3.8  
PROJECT LOCATION: CARSON, WASHINGTON  
CLIENT: YAKAMA NATION FISHERIES


DRAWN BY: GMW  
SHEET TITLE: REACH 5 - STA. 16+00 - 26+00  
DRAWING: DC - 1.11

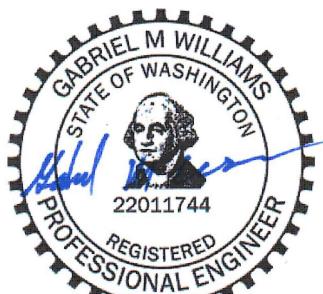

SCALE: 1"=60'

0 30' 60' 120'  
SCALE IN FEET

Expires 01/13/27

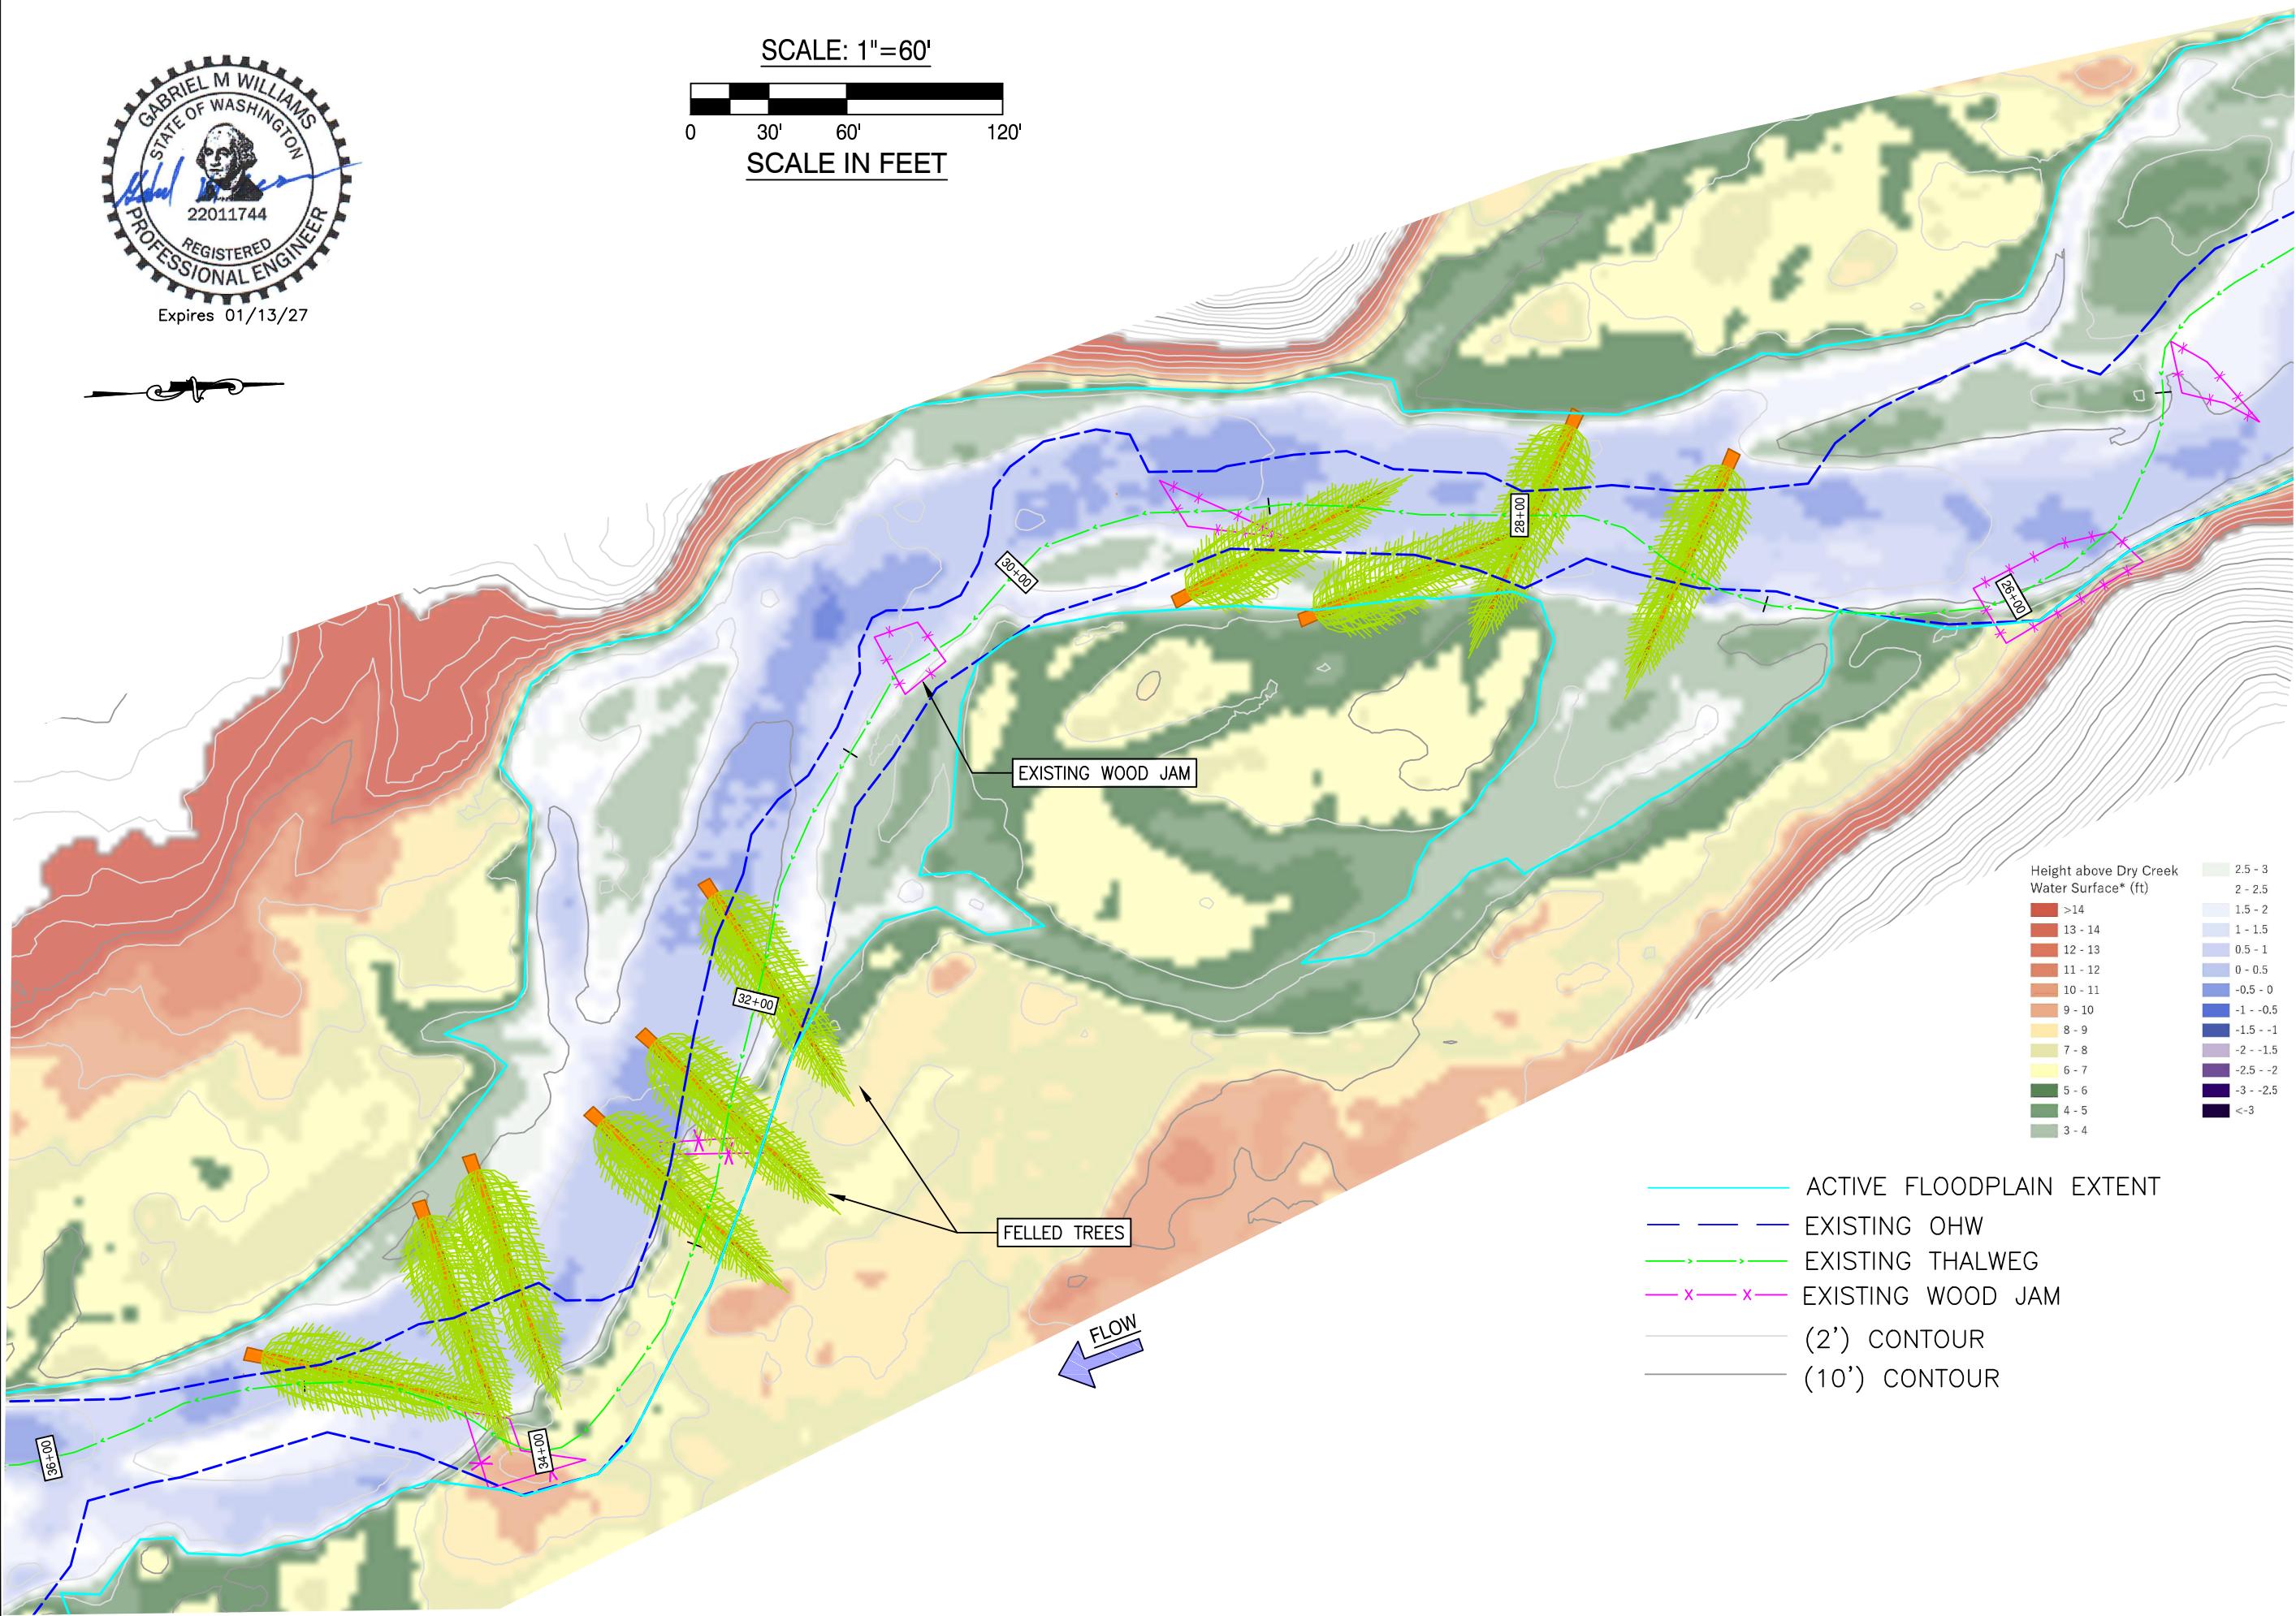


DRAWING STATUS:	DATE:	NO. REVISION:	DATE:
30%	4/13/25	△	
60%	5/29/25	△	
FINAL (UPDATED)	6/17/25	△	
	7/29/25	△	
		△	
		△	
		△	

**RSI** Resource Specialists INC.  
20340 EMPIRE AVE, STE E8 (541)771-6911  
BEND, OR 97703 gabee@rsiengr.com


PROJECT: DRY CREEK RM 1.8 - 3.8  
PROJECT LOCATION: CARSON, WASHINGTON  
CLIENT: YAKAMA NATION FISHERIES

DRAWN BY: GMW  
SHEET TITLE: REACH 5 - STA. 25+00 - 36+00  
DRAWING: DC - 1.12

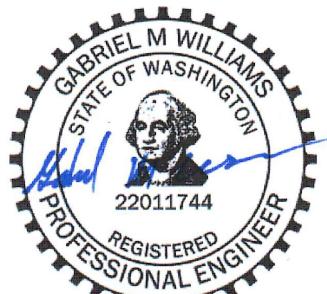

Expires 01/13/27

- ACTIVE FLOODPLAIN EXTENT
- EXISTING OHW
- > EXISTING THALWEG
- X — EXISTING WOOD JAM
- (2') CONTOUR
- (10') CONTOUR
- REACH BREAK

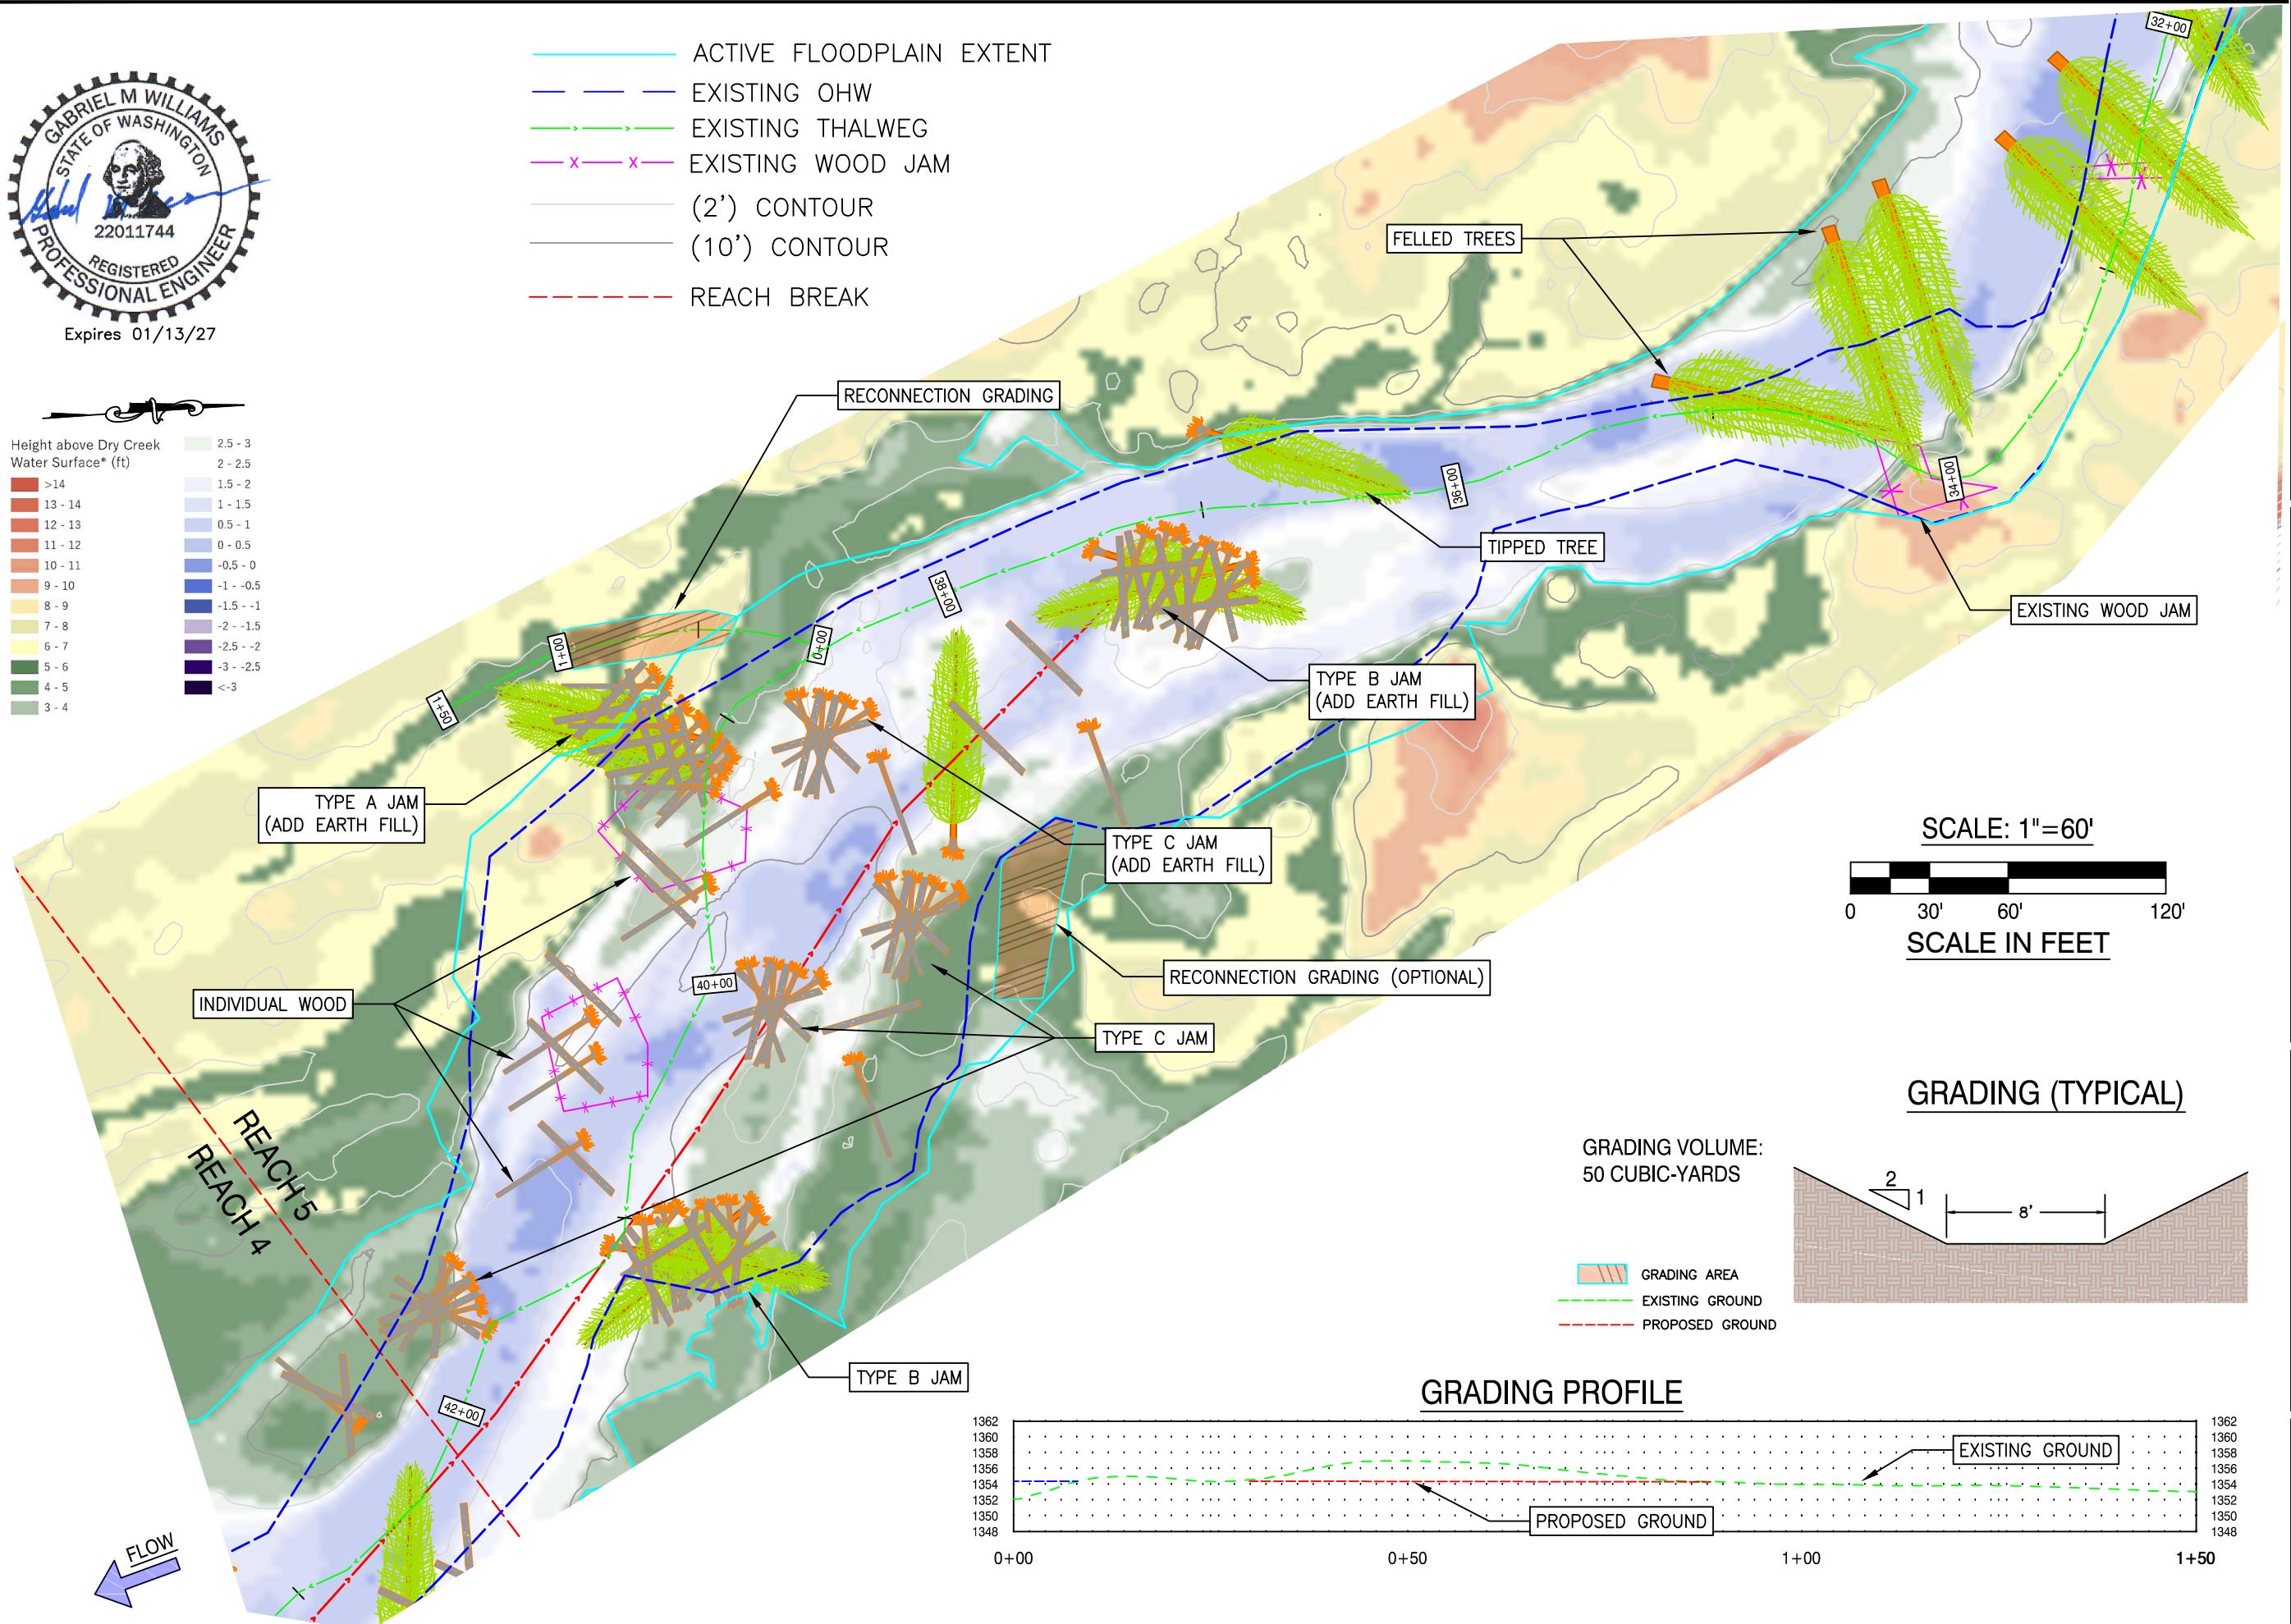


**RSI** Resource Specialists INC.

20340 EMPIRE AVE, STE E8  
BEND, OR 97703


(541)771-6911  
gabe@rsiengr.com

**PROJECT:** DRY CREEK RM 1.8 - 3.8  
**PROJECT LOCATION:** CARSON, WASHINGTON  
**CLIENT:** YAKAMA NATION FISHERIES

DRAWN BY: GMW  
SHEET TITLE:  
REACH 5 - STA. 33+00 -  
43+00  
DRAWING:  
DC - 1.13

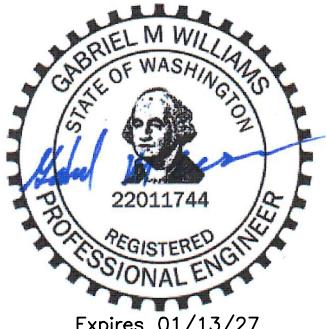


SCALE: 1" = 400'

 


ACTIVE FLOODPLAIN EXTENT  
 EXISTING OHW  
 EXISTING THALWEG  
 ACCESS ROUTE  
 (2') CONTOUR  
 (10') CONTOUR  
 REACH BREAK  
 MATCH LINE  
 ACCESS POINT (CAMPGROUND)  
 TRAIL

SUPPLEMENTAL FLOODPLAIN WOOD (50 PIECES/ACRE)  
 GRADING AREA

Height above Dry Creek  
 Water Surface\* (ft)  
 2.5 - 3  
 2 - 2.5  
 1.5 - 2  
 1 - 1.5  
 0.5 - 1  
 0 - 0.5  
 -0.5 - 0  
 -1 - -0.5  
 -1.5 - -1  
 -2 - -1.5  
 -2.5 - -2  
 -3 - -2.5  
 -3 - -3  
 <-3

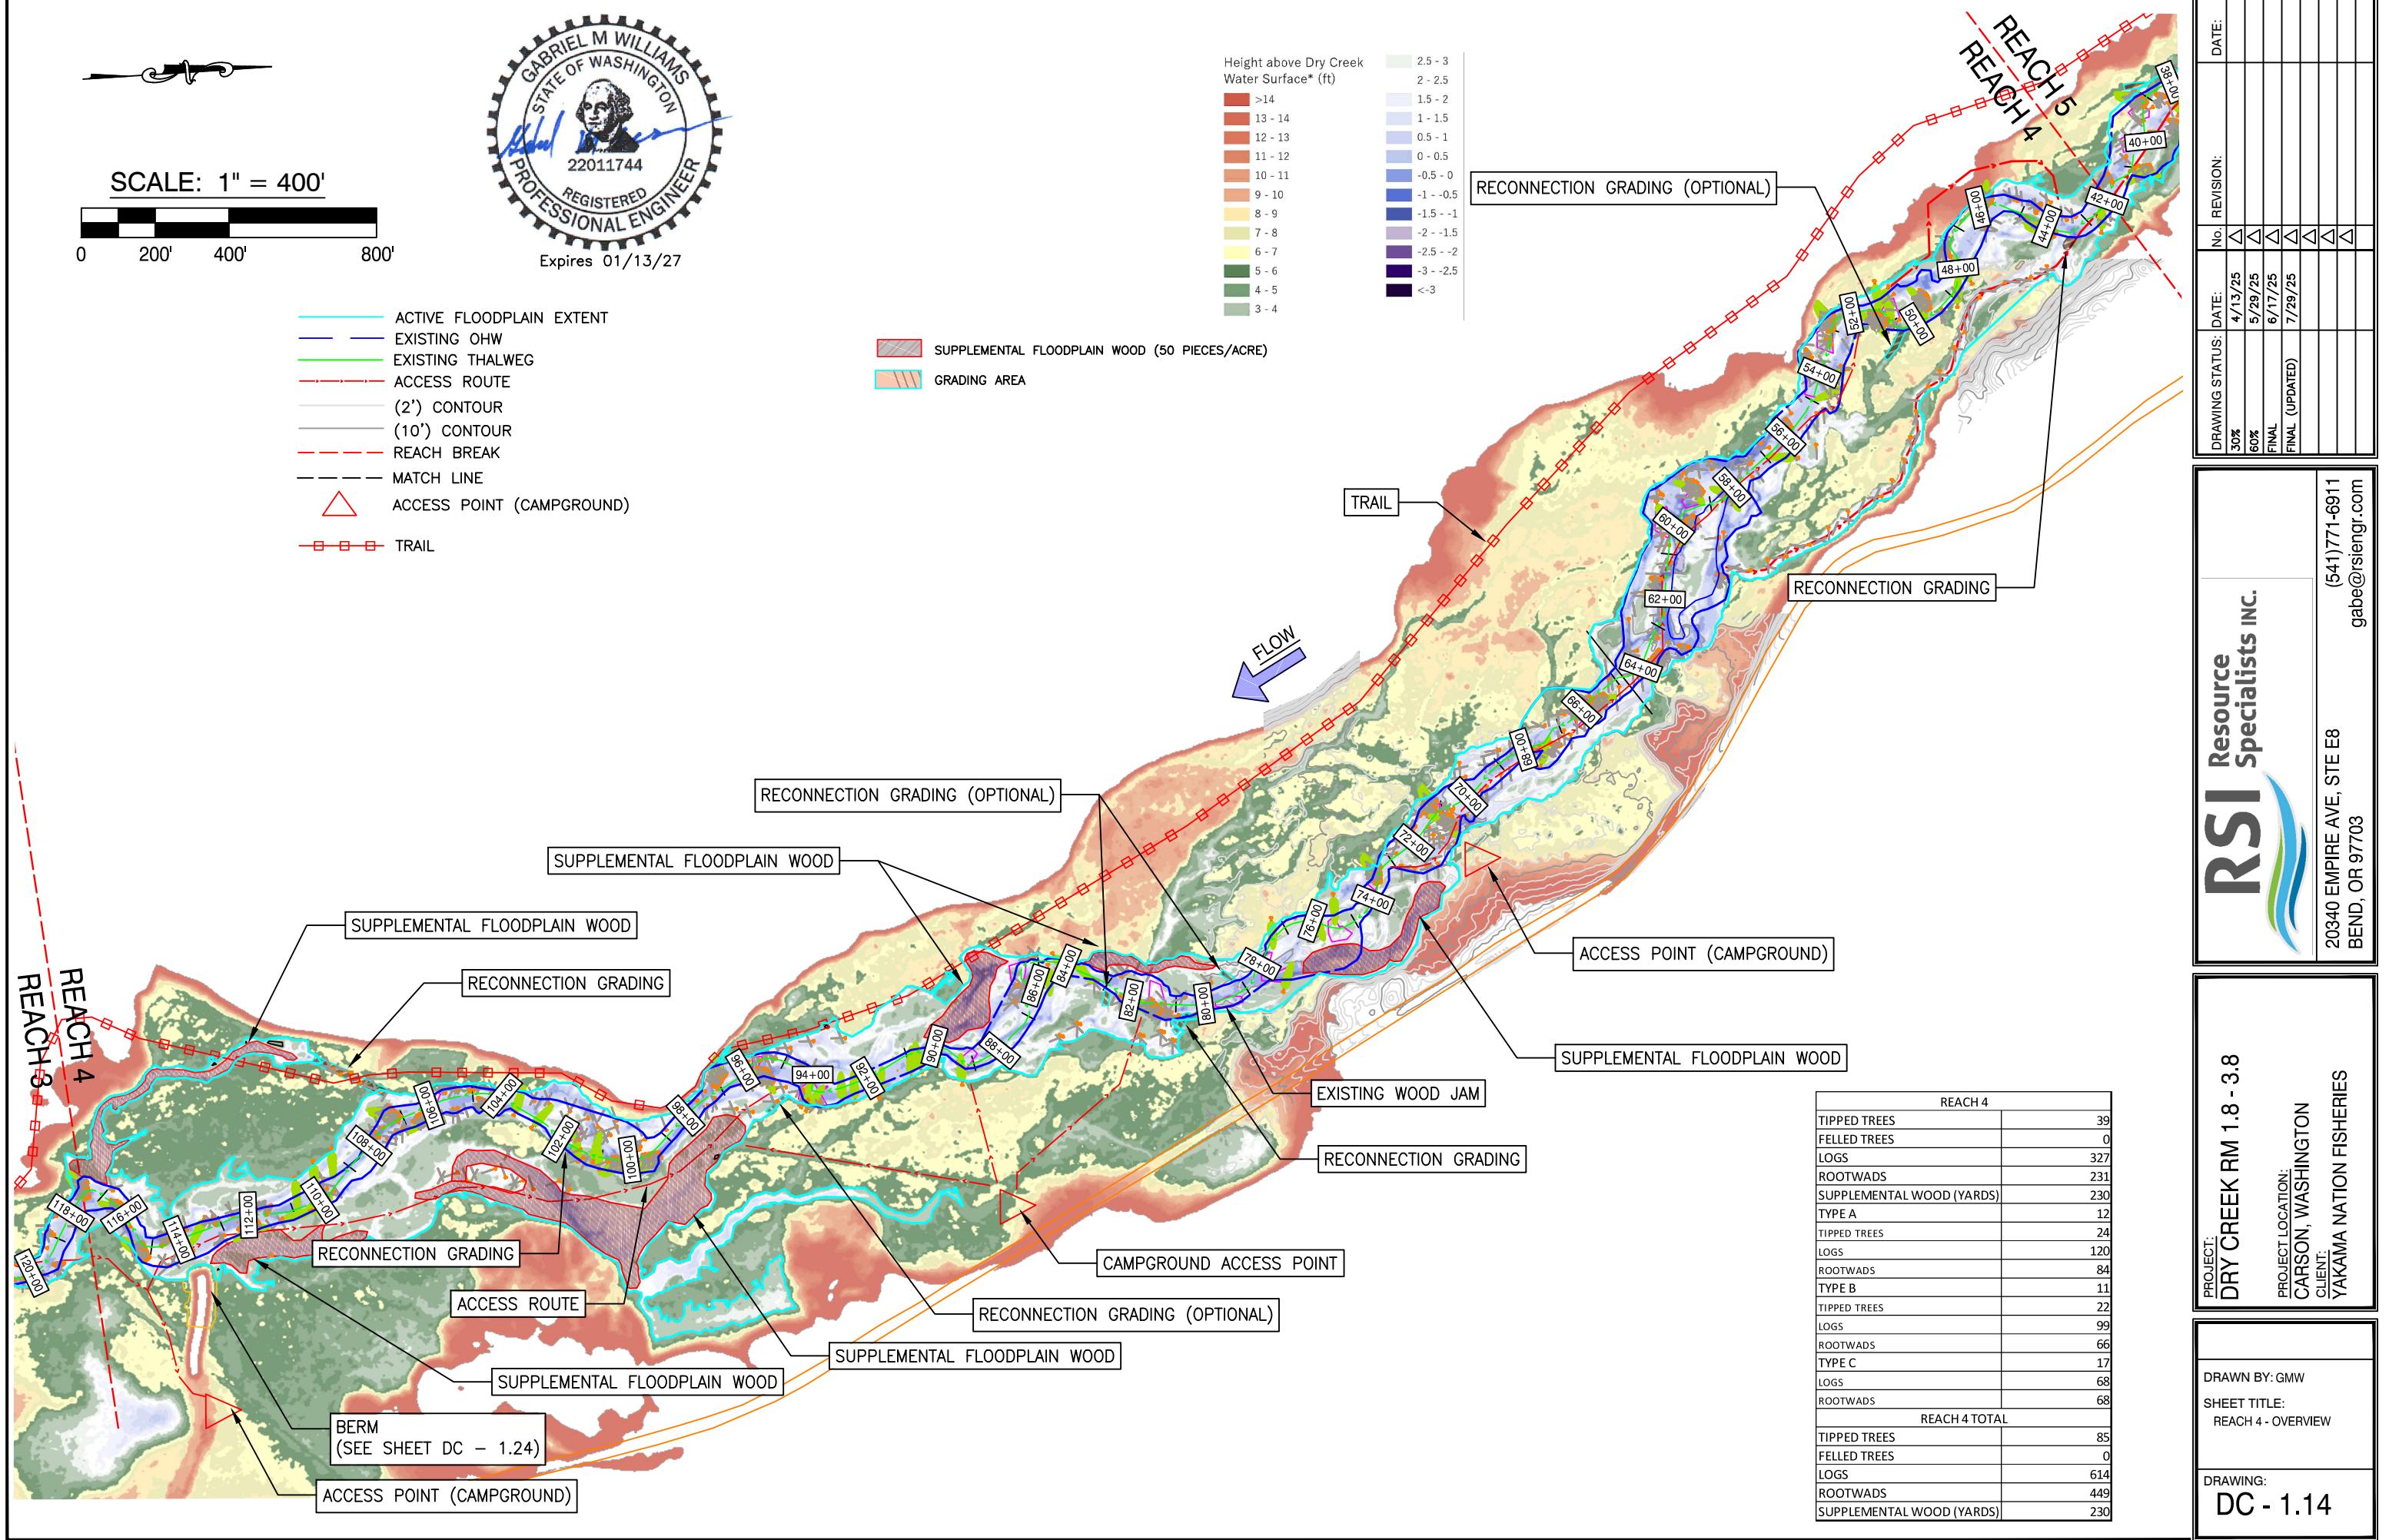

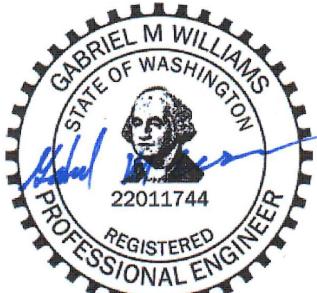

Expires 01/13/27

SCALE: 1"=60'

A horizontal scale bar consisting of a black line with a total length of 120 feet, divided into three segments of 30 feet each. Below the scale bar, the text "SCALE IN FEET" is centered.

## THE CROWN OF LIFE

- ACTIVE FLOODPLAIN EXTENT
- EXISTING OHW
- > EXISTING THALWEG
- X — EXISTING WOOD JAM
- (2') CONTOUR
- (10') CONTOUR
- REACH BREAK

Height above Dry Creek Water Surface* (ft)
>14
13 - 14
12 - 13
11 - 12
10 - 11
9 - 10
8 - 9
7 - 8
6 - 7
5 - 6
4 - 5
3 - 4

10

**MAP INFORMATION**

**GABRIEL M WILLIAMS**  
STATE OF WASHINGTON  
22011744  
REGISTERED  
PROFESSIONAL ENGINEER  
Expires 01/13/27

**SCALE: 1"=60'**  
0 30' 60' 120'  
**SCALE IN FEET**

**Legend:**

- ACTIVE FLOODPLAIN EXTENT
- EXISTING OHW
- EXISTING THALWEG
- EXISTING WOOD JAM
- (2') CONTOUR
- (10') CONTOUR
- REACH BREAK

**Height above Dry Creek Water Surface\* (ft)**

>14	2.5 - 3
13 - 14	2 - 2.5
12 - 13	1.5 - 2
11 - 12	1 - 1.5
10 - 11	0.5 - 1
9 - 10	0 - 0.5
8 - 9	-0.5 - 0
7 - 8	-1 - 0.5
6 - 7	-1.5 - 1
5 - 6	-2 - 1.5
4 - 5	-2.5 - 2
3 - 4	-3 - 2.5
	<-3

**FLOW**

**Reach Breaks:** REACH 4, REACH 5

**Labels:** INDIVIDUAL WOOD, TYPE C JAM, TYPE B JAM, TYPE A JAM (ADD EARTH FILL), TIPPED TREE, RECONNECTION GRADING, ACCESS ROUTE, EXISTING WOOD JAM, RECONNECTION GRADING (OPTIONAL), APPROXIMATE OHW, PROPOSED GROUND, EXISTING GROUND.

**GRADING (TYPICAL)**

GRADING VOLUME: 40 CUBIC-YARDS

**GRADING PROFILE**

1354, 1352, 1350, 1348, 1346, 1344, 1342, 1340, 1338

APPROXIMATE OHW, EXISTING GROUND, PROPOSED GROUND

## GRADING (TYPICAL)

GRADING VOLUME:  
40 CUBIC-YARDS

## GRADING PROFILE

APPROXIMATE OHW

EXISTING GROUND

PROPOSED GROUND

1354  
1352  
1350  
1348  
1346  
1344  
1342  
1340  
1338

1354  
1352  
1350  
1348  
1346  
1344  
1342  
1340  
1338

0+00                    0+50                    1+00                    1+50


DRAWN BY: GMW  
SHEET TITLE:  
REACH 4 - STA. 42+00 -  
54+00  
  
DRAWING:  
**DC - 1.15**


PROJECT: DRY CREEK RM 1.8 - 3.8 REQUEST LOCATION

PROFESSIONAL  
CARSON, WASHINGTON  
CLIENT:  
YAKAMA NATION FISHERIES

**RSI** Resource Specialists INC.



20340 EMPIRE AVE, STE E8  
BEND, OR 97703  
  
(541)771-6911  
gabe@rsiengr.com

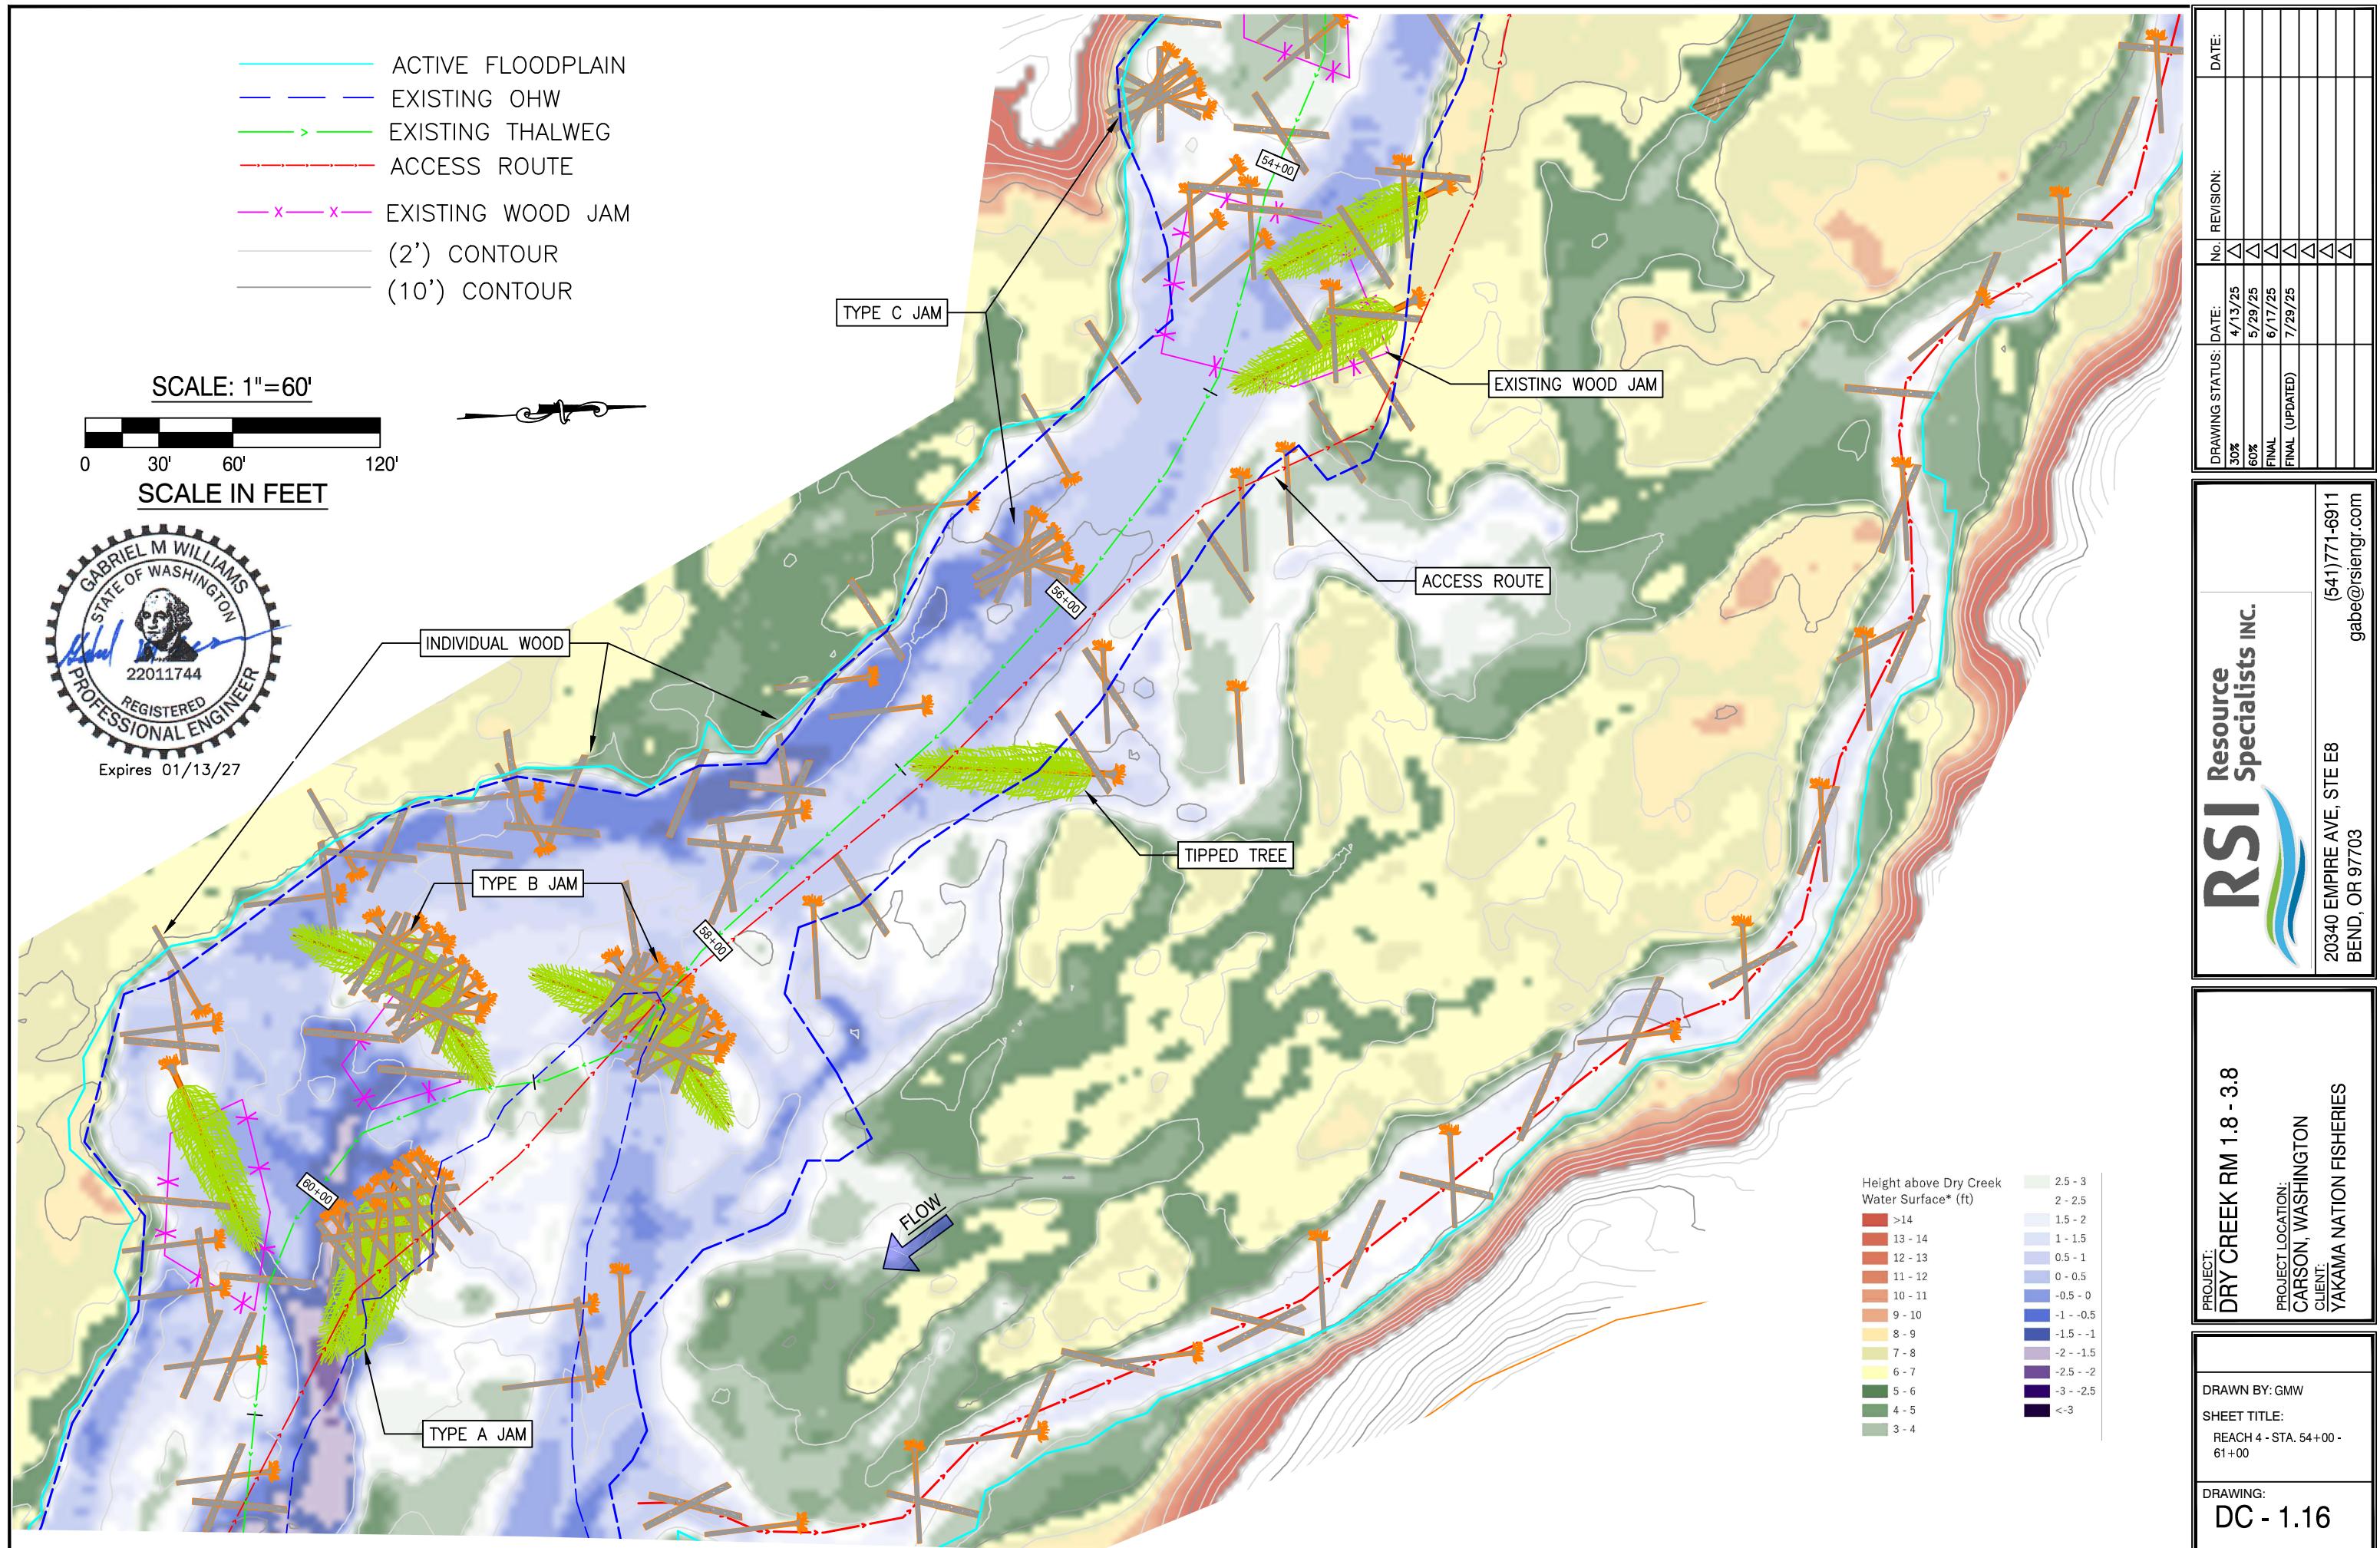

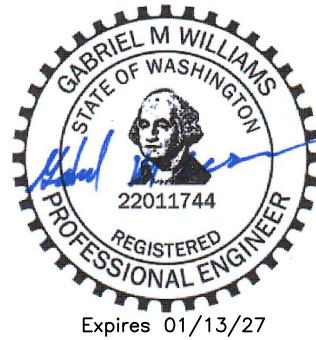

SCALE: 1"=60'  
 0 30' 60' 120'  
 SCALE IN FEET

- ACTIVE FLOODPLAIN EXTENT
- EXISTING OHW
- EXISTING THALWEG
- ACCESS ROUTE
- EXISTING WOOD JAM
- (2') CONTOUR
- (10') CONTOUR

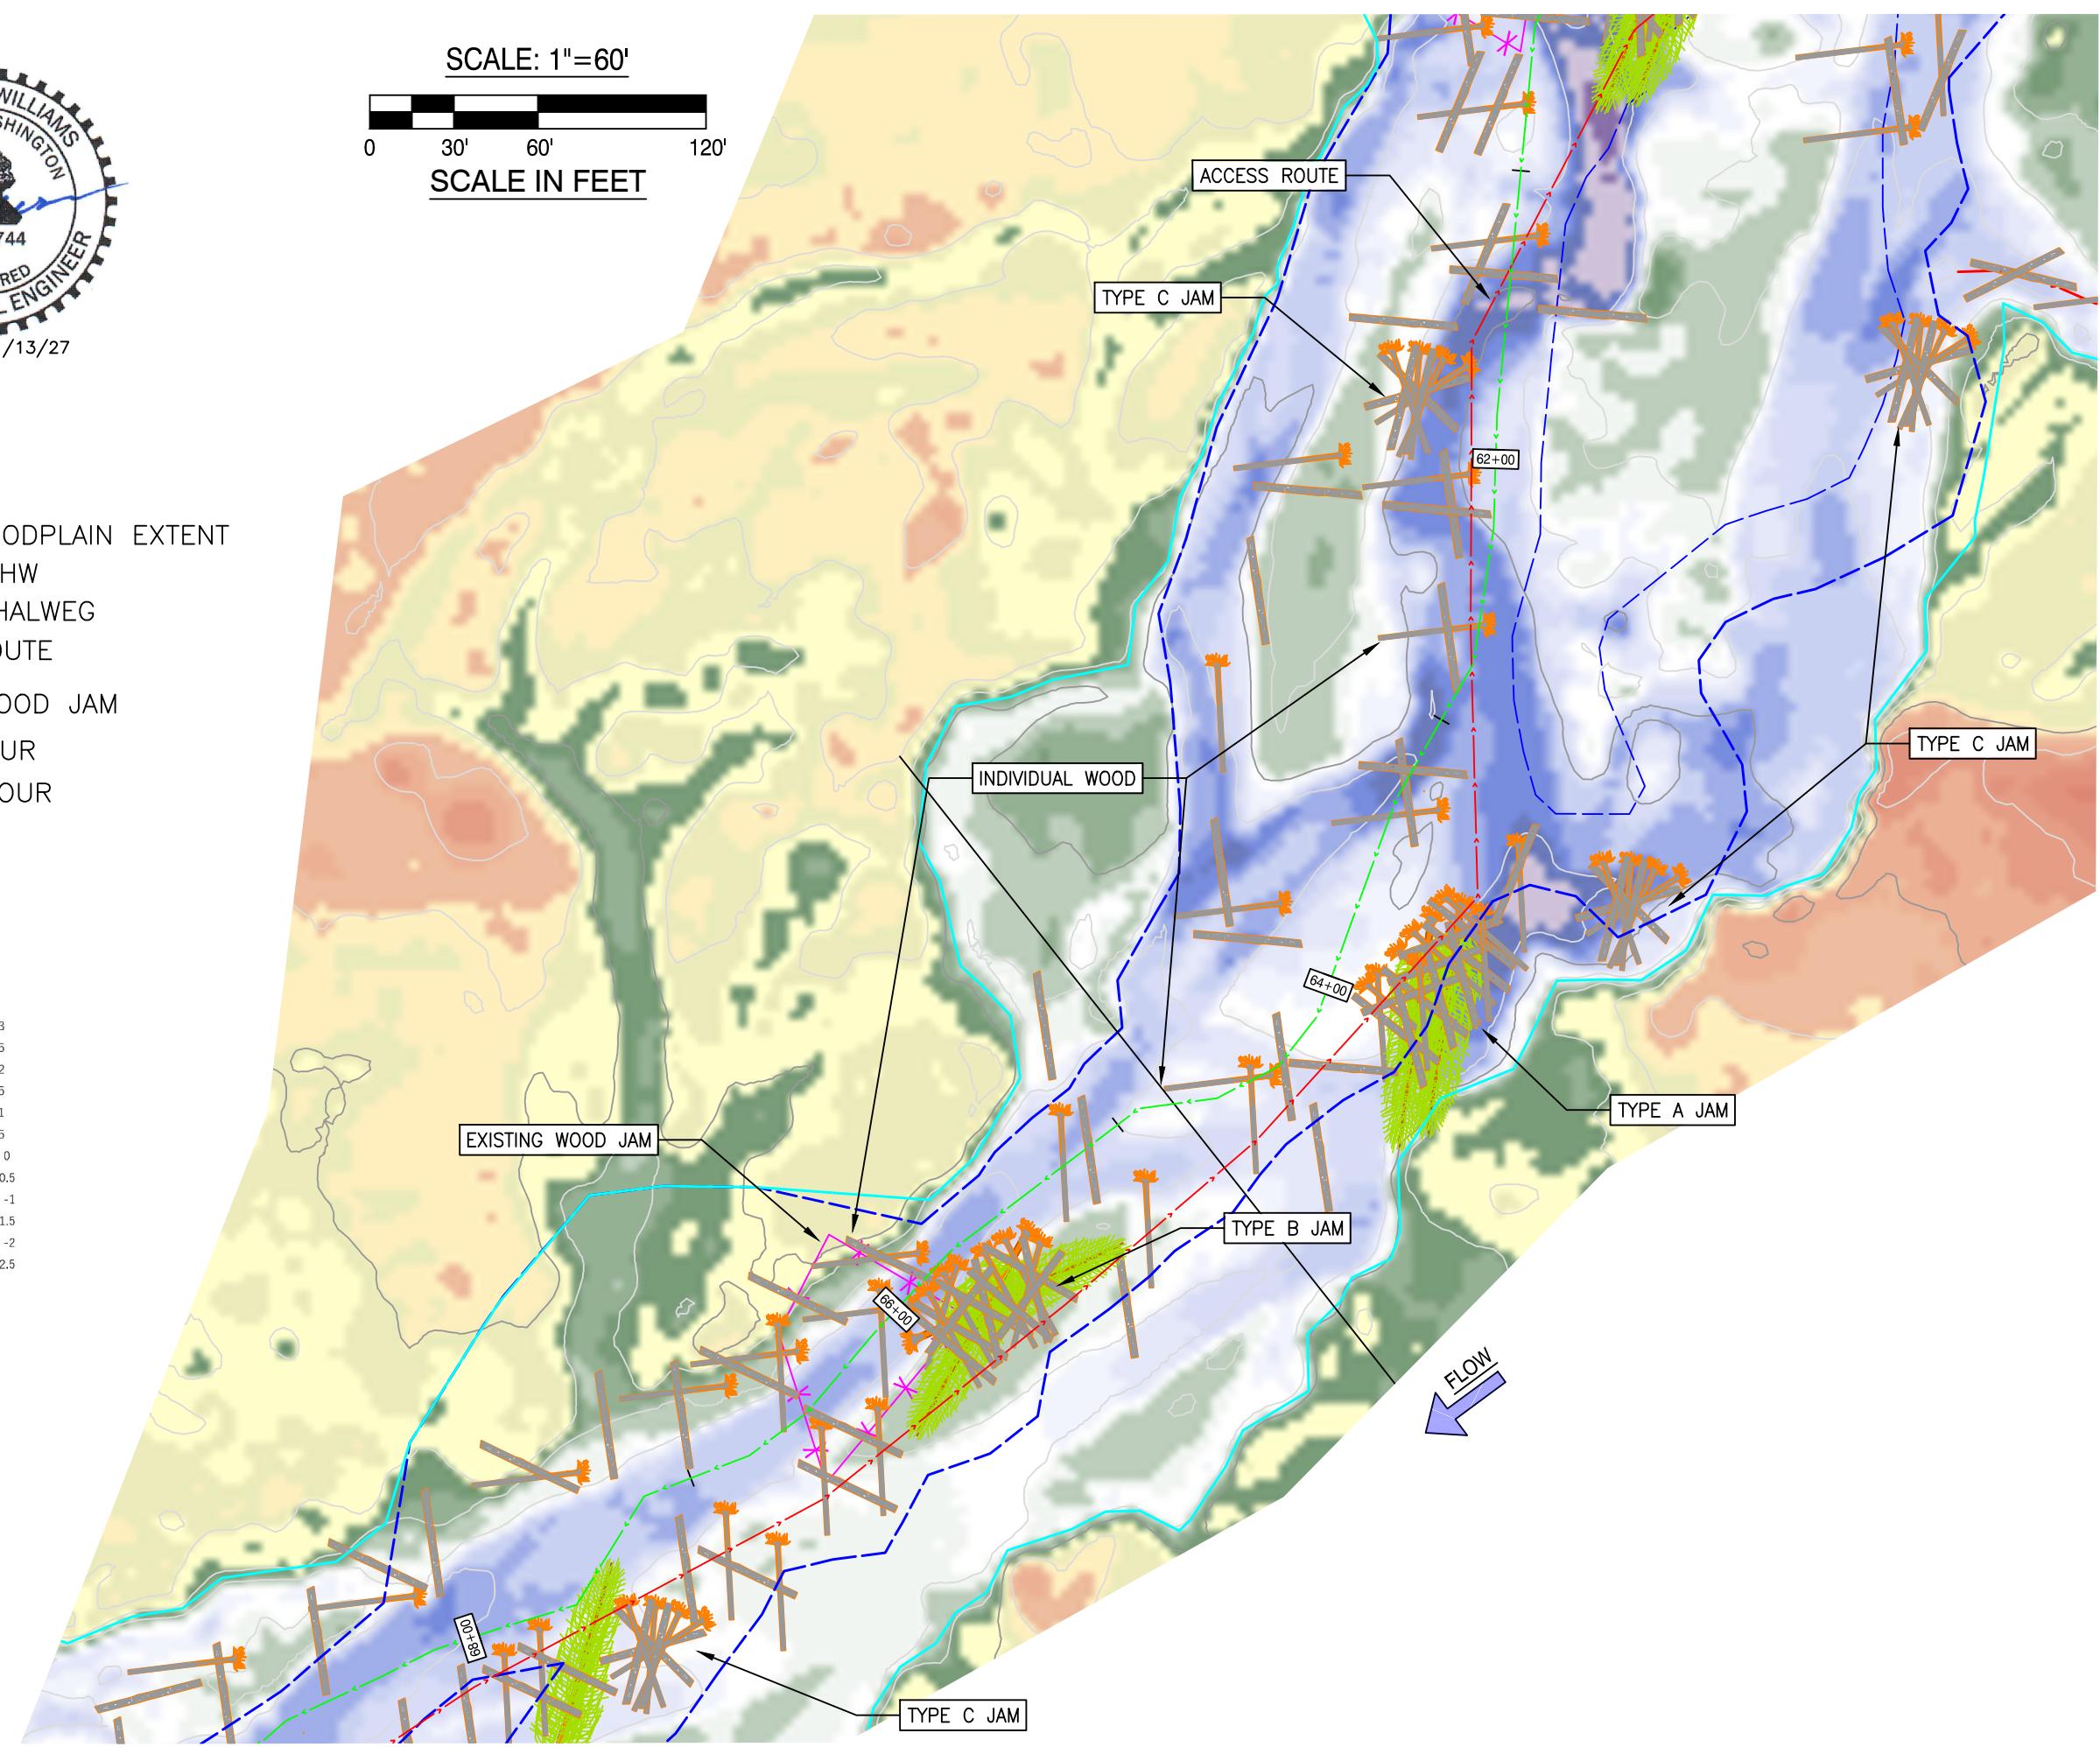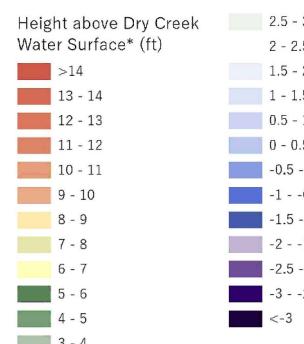


DRAWING STATUS:	DATE:	NO. REVISION:	DATE:
30%	4/13/25	△	
60%	5/29/25	△	
FINAL (UPDATED)	6/17/25	△	
	7/29/25	△	
		△	
		△	

**RSI** Resource Specialists INC.  
 20340 EMPIRE AVE, STE E8 (541)771-6911  
 BEND, OR 97703 gabee@rsiengr.com

PROJECT: DRY CREEK RM 1.8 - 3.8  
 PROJECT LOCATION: CARSON, WASHINGTON  
 CLIENT: YAKAMA NATION FISHERIES

DRAWN BY: GMW  
 SHEET TITLE: REACH 4 - STA. 61+00 - 68+00  
 DRAWING: DC - 1.17


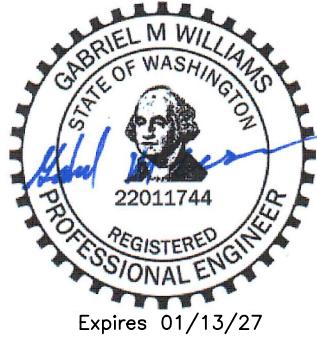


Expires 01/13/27

SCALE: 1"=60'  
SCALE IN FEET

0 30' 60' 120'

Height above Dry Creek Water Surface* (ft)	2.5 - 3
>14	
13 - 14	2 - 2.5
12 - 13	1.5 - 2
11 - 12	1 - 1.5
10 - 11	0.5 - 1
9 - 10	0 - 0.5
8 - 9	-0.5 - 0
7 - 8	-1 - 0.5
6 - 7	-1.5 - 1
5 - 6	-2 - 1.5
4 - 5	-2.5 - 2
3 - 4	-3 - 2.5

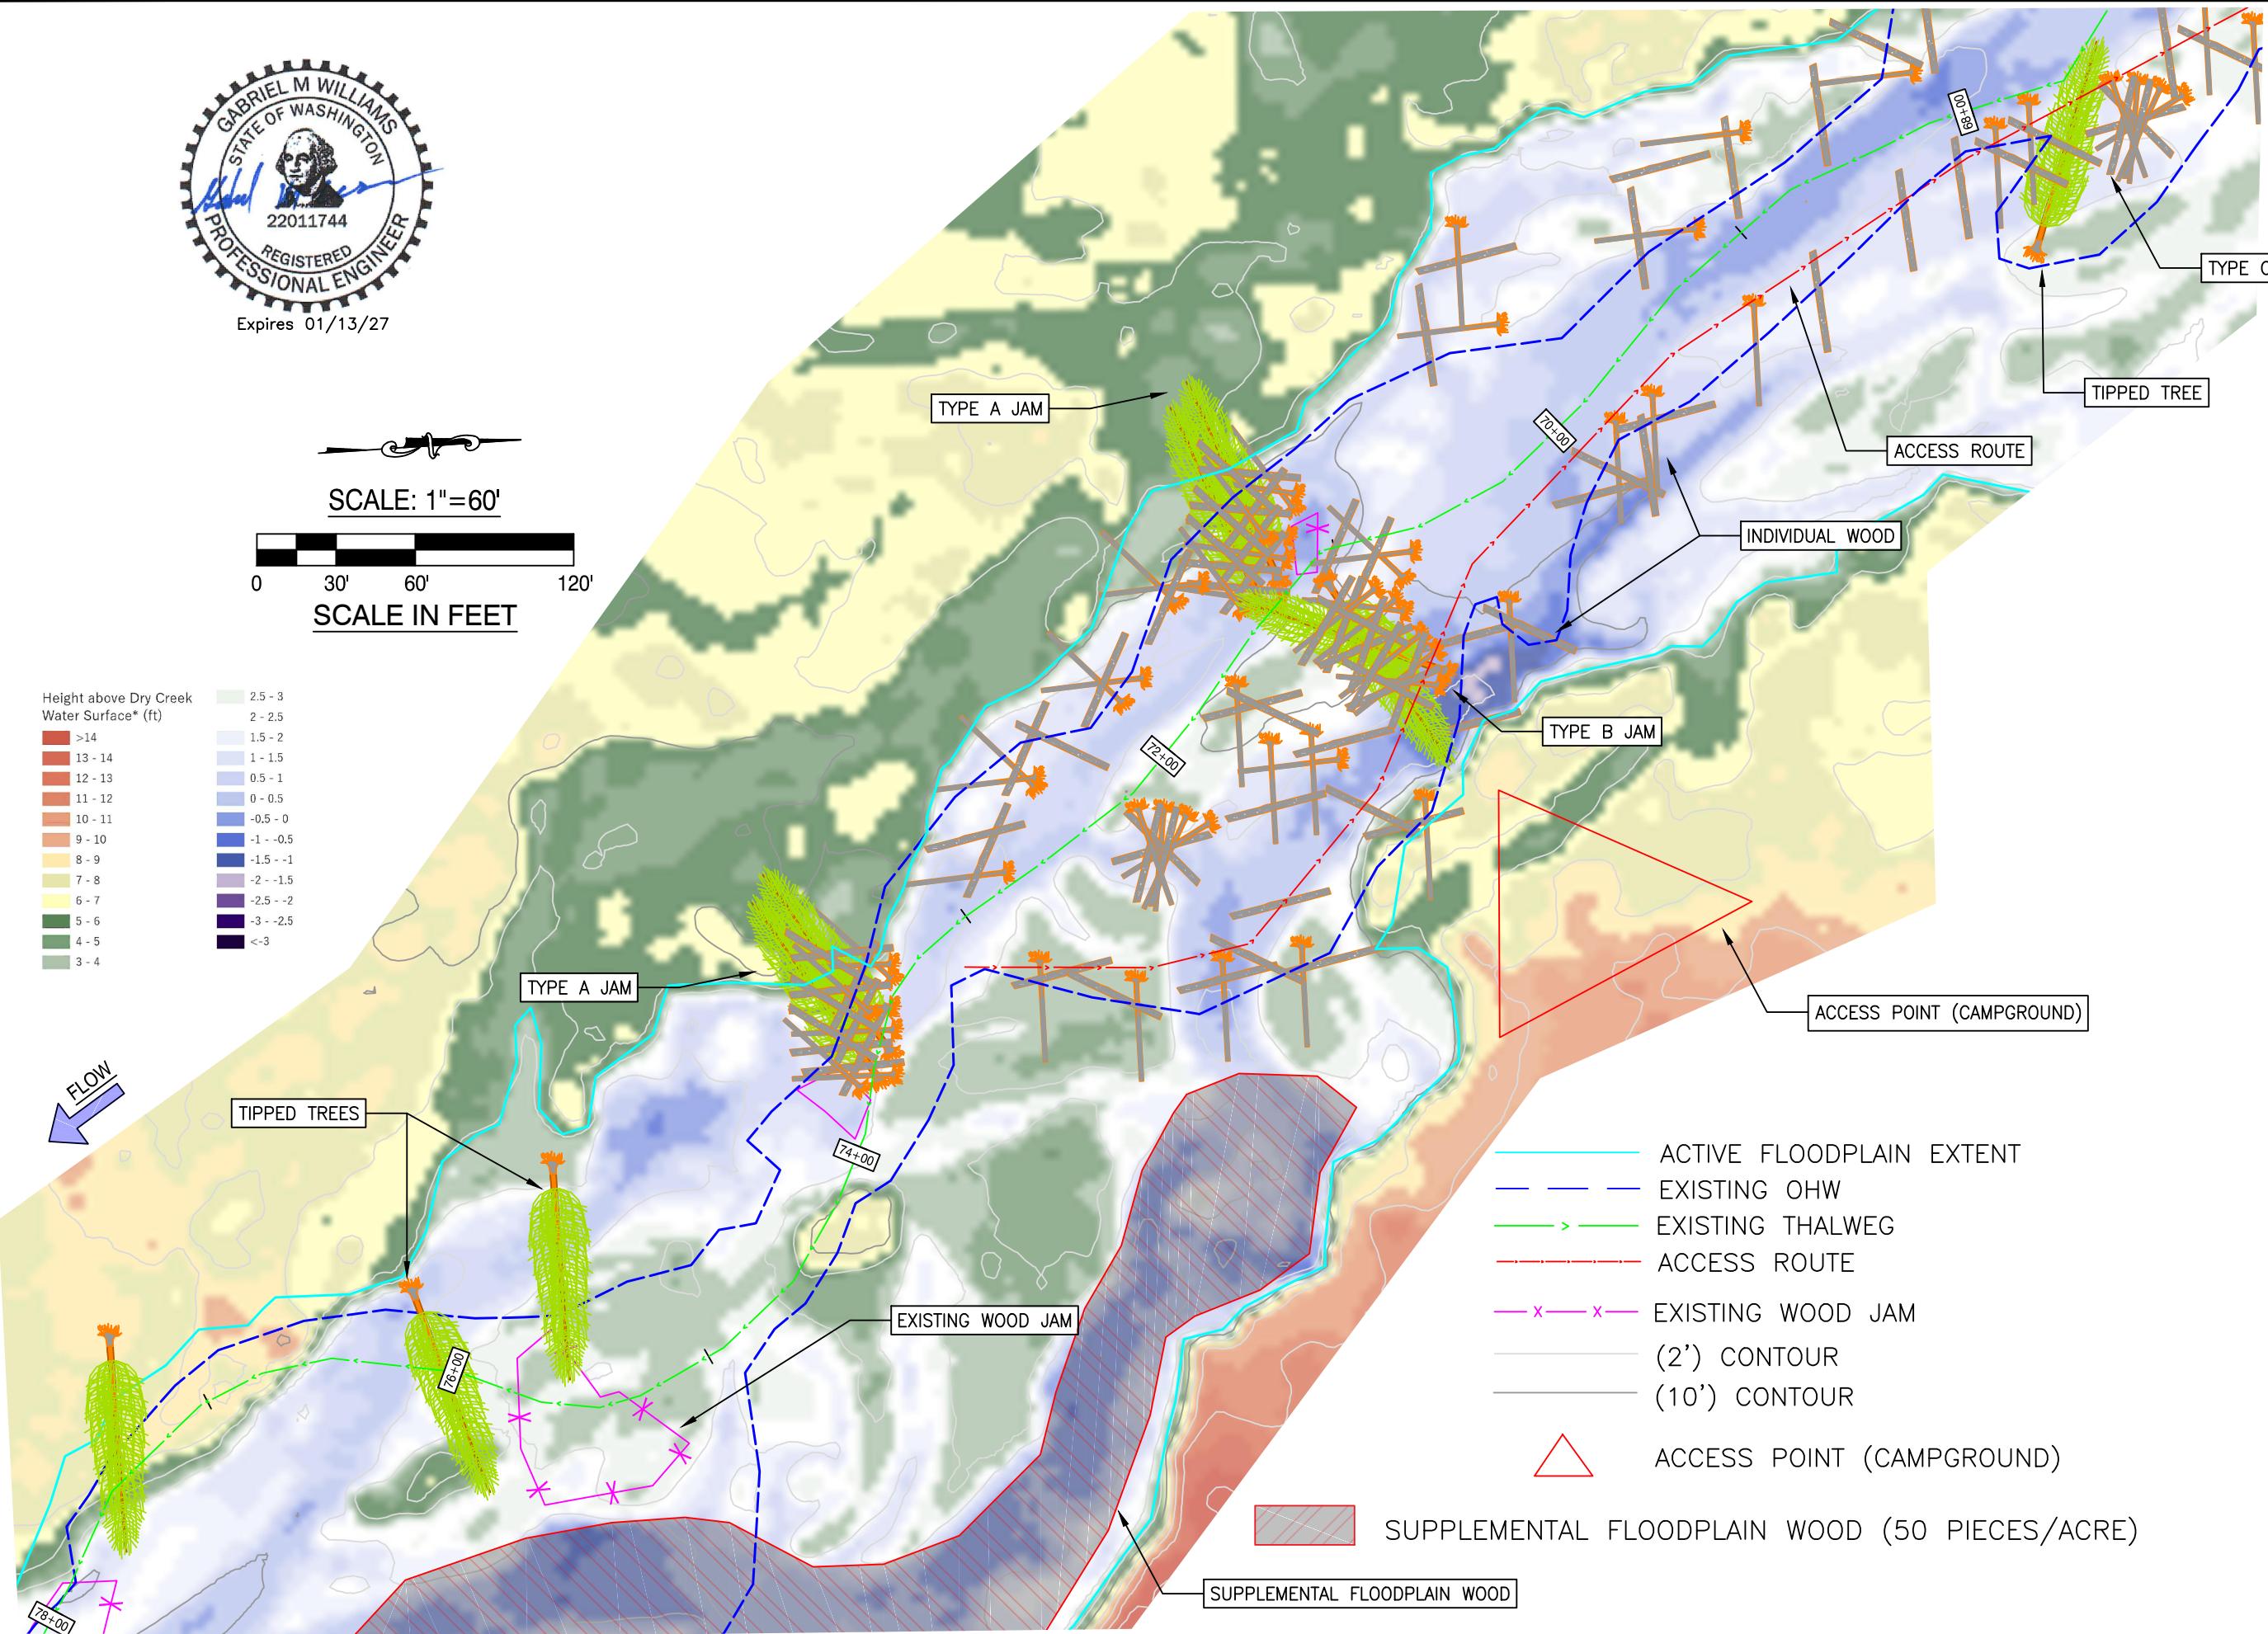 


DRAWING STATUS:	DATE:	NO. REVISION:	DATE:
30%	4/13/25	△	
60%	5/29/25	△	
FINAL (UPDATED)	6/17/25	△	
	7/29/25	△	△



PROJECT: DRY CREEK RM 1.8 - 3.8  
PROJECT LOCATION: CARSON, WASHINGTON  
CLIENT: YAKAMA NATION FISHERIES

DRAWN BY: GMW  
SHEET TITLE: REACH 4 - STA. 68+00 - 78+00  
DRAWING: DC - 1.18


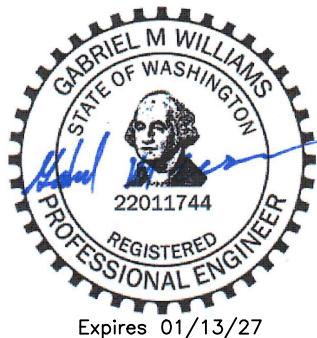


Expires 01/13/27

SCALE: 1"=60'

A horizontal scale bar representing a distance of 120 feet. It features a black segment on the right labeled '120'' and a shorter black segment on the left. The total length of the bar is 120 feet.

- ACTIVE FLOODPLAIN EXTENT
- EXISTING OHW
- > EXISTING THALWEG
- ACCESS ROUTE
- X EXISTING WOOD JAM
- (2') CONTOUR
- (10') CONTOUR
- TRAIL

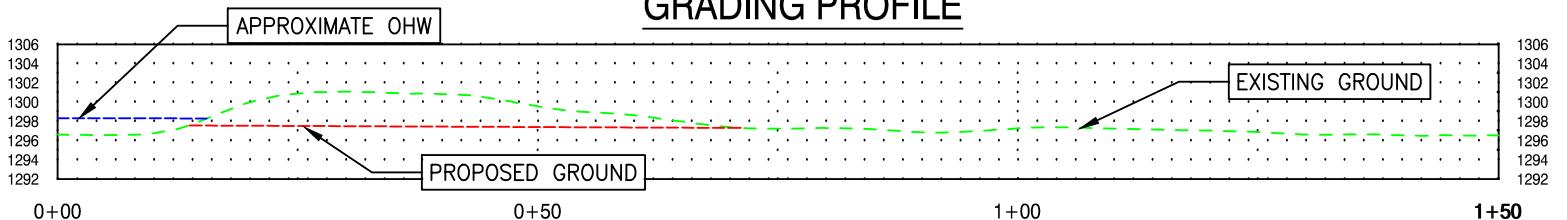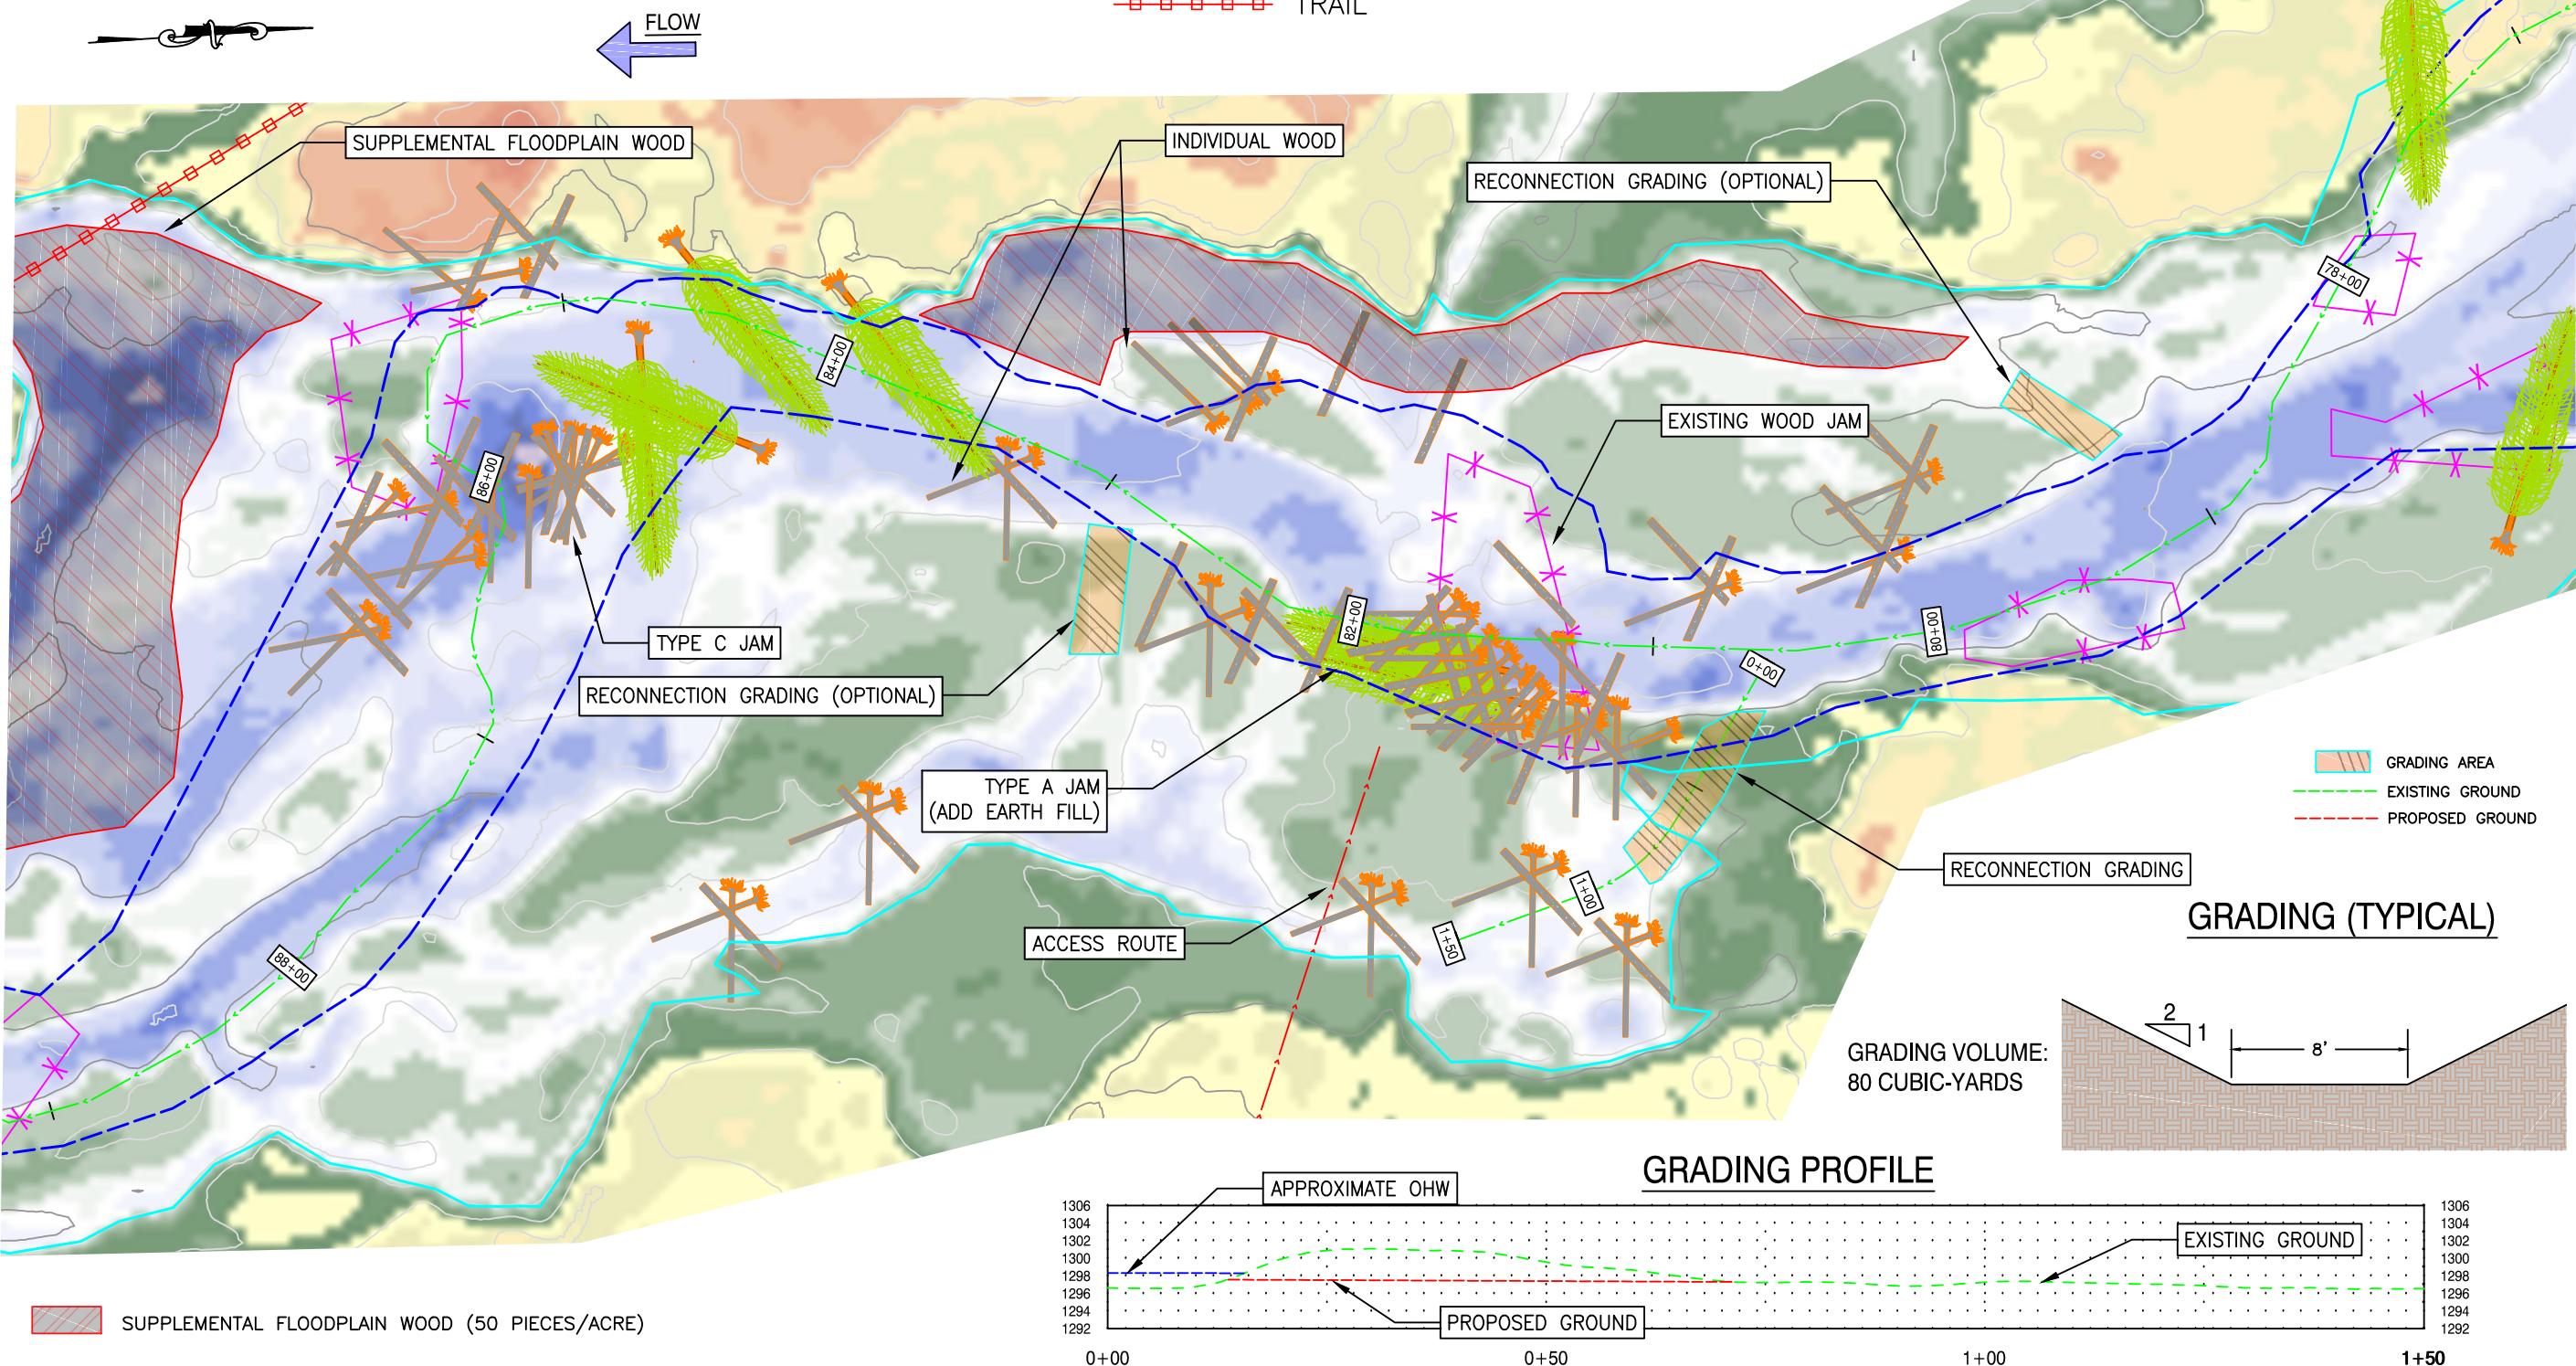


 SUPPLEMENTAL FLOODPLAIN WOOD (50 PIECES/ACRE)

**RSI** Resource Specialists INC.

20340 EMPIRE AVE, STE E8  
BEND, OR 97703  
(541) 771-6911  
gabe@rsiengr.com

PROJECT: **DRY CREEK RM 1.8 - 3.8**  
PROJECT LOCATION: **CARSON, WASHINGTON**  
CLIENT: **YAKAMA NATION FISHERIES**

DRAWN BY: GMW  
SHEET TITLE:  
REACH 4 - STA. 77+00 -  
89+00  
DRAWING:  
DC - 1.19

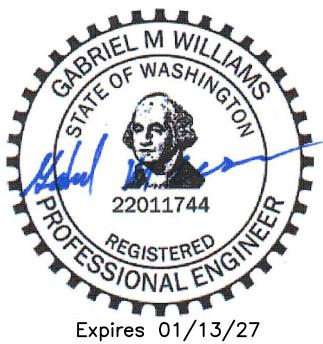

Expires 01/13/27

SCALE: 1"=60'

A horizontal scale bar divided into four equal segments. The first three segments are white, and the fourth segment is black. Below the scale bar, the numbers 0, 30', 60', and 120' are written. The word "SCALE IN FEET" is centered below the scale bar.

Height above Dry Creek Water Surface* (ft)
>14
13 - 14
12 - 13
11 - 12
10 - 11
9 - 10
8 - 9
7 - 8
6 - 7
5 - 6
4 - 5
3 - 4

- ACTIVE FLOODPLAIN EXTENT
- — — EXISTING OHW
- > EXISTING THALWEG
- — — ACCESS ROUTE
- x — x EXISTING WOOD JAM
- (2') CONTOUR
- (10') CONTOUR
- TRAIL

**TYPE A**

TYPE C JAM

## INDIVIDUAL WOOD

## TYPE B JAM





1


**RECONNECTION GRADING (OPTIONAL)**

## SUPPLEMENTAL FLOODPLAIN WOOD

SUPPLEMENTAL FLOODPLAIN WOOD (50 PIECES/ACRE)

GRADING VOLUME:  
40 CUBIC-YARDS

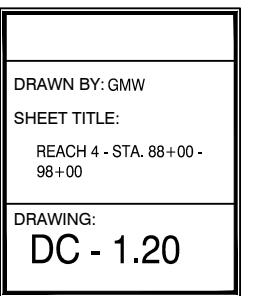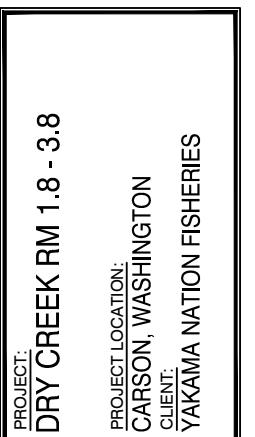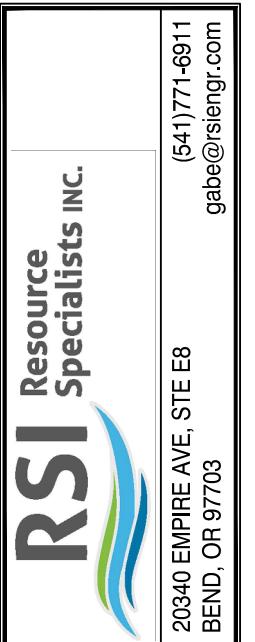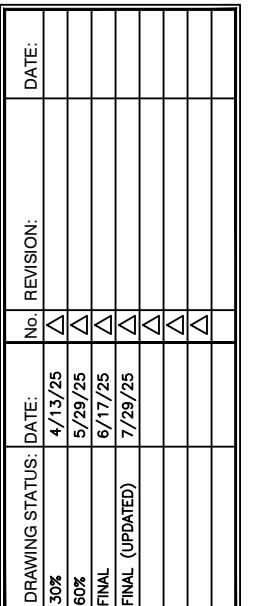


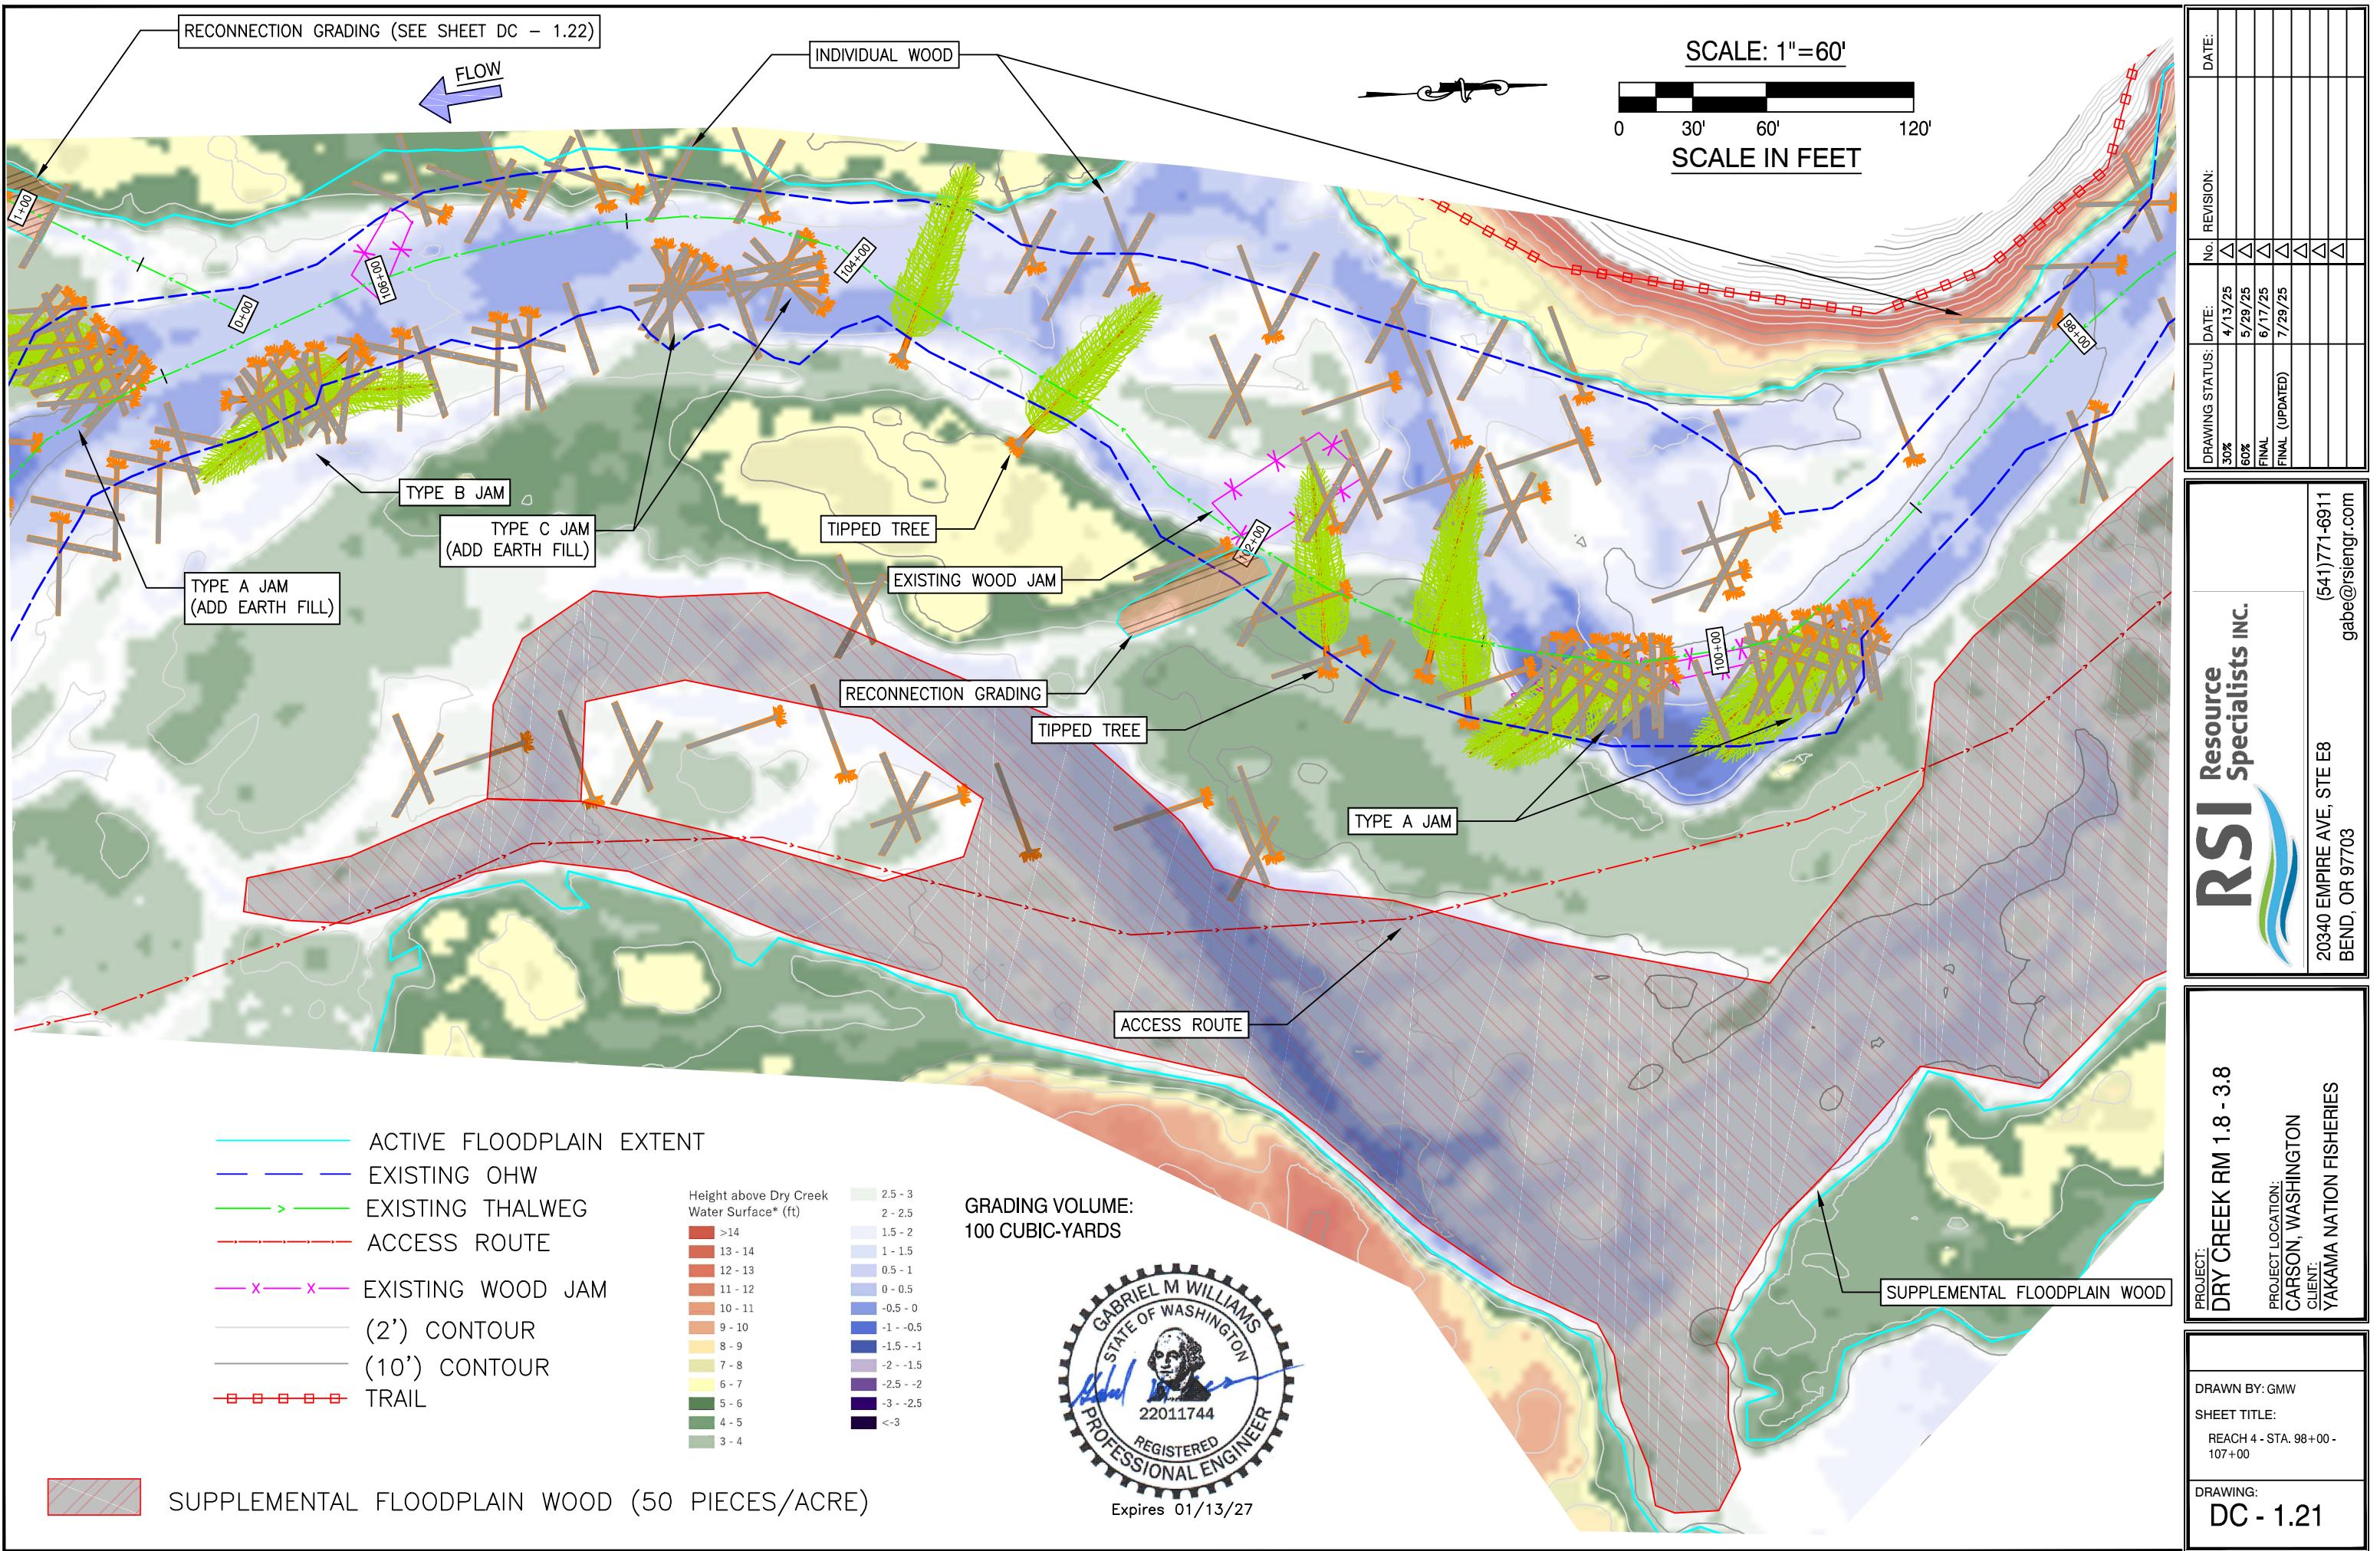



Expires 01/13/27

SCALE: 1"=80'

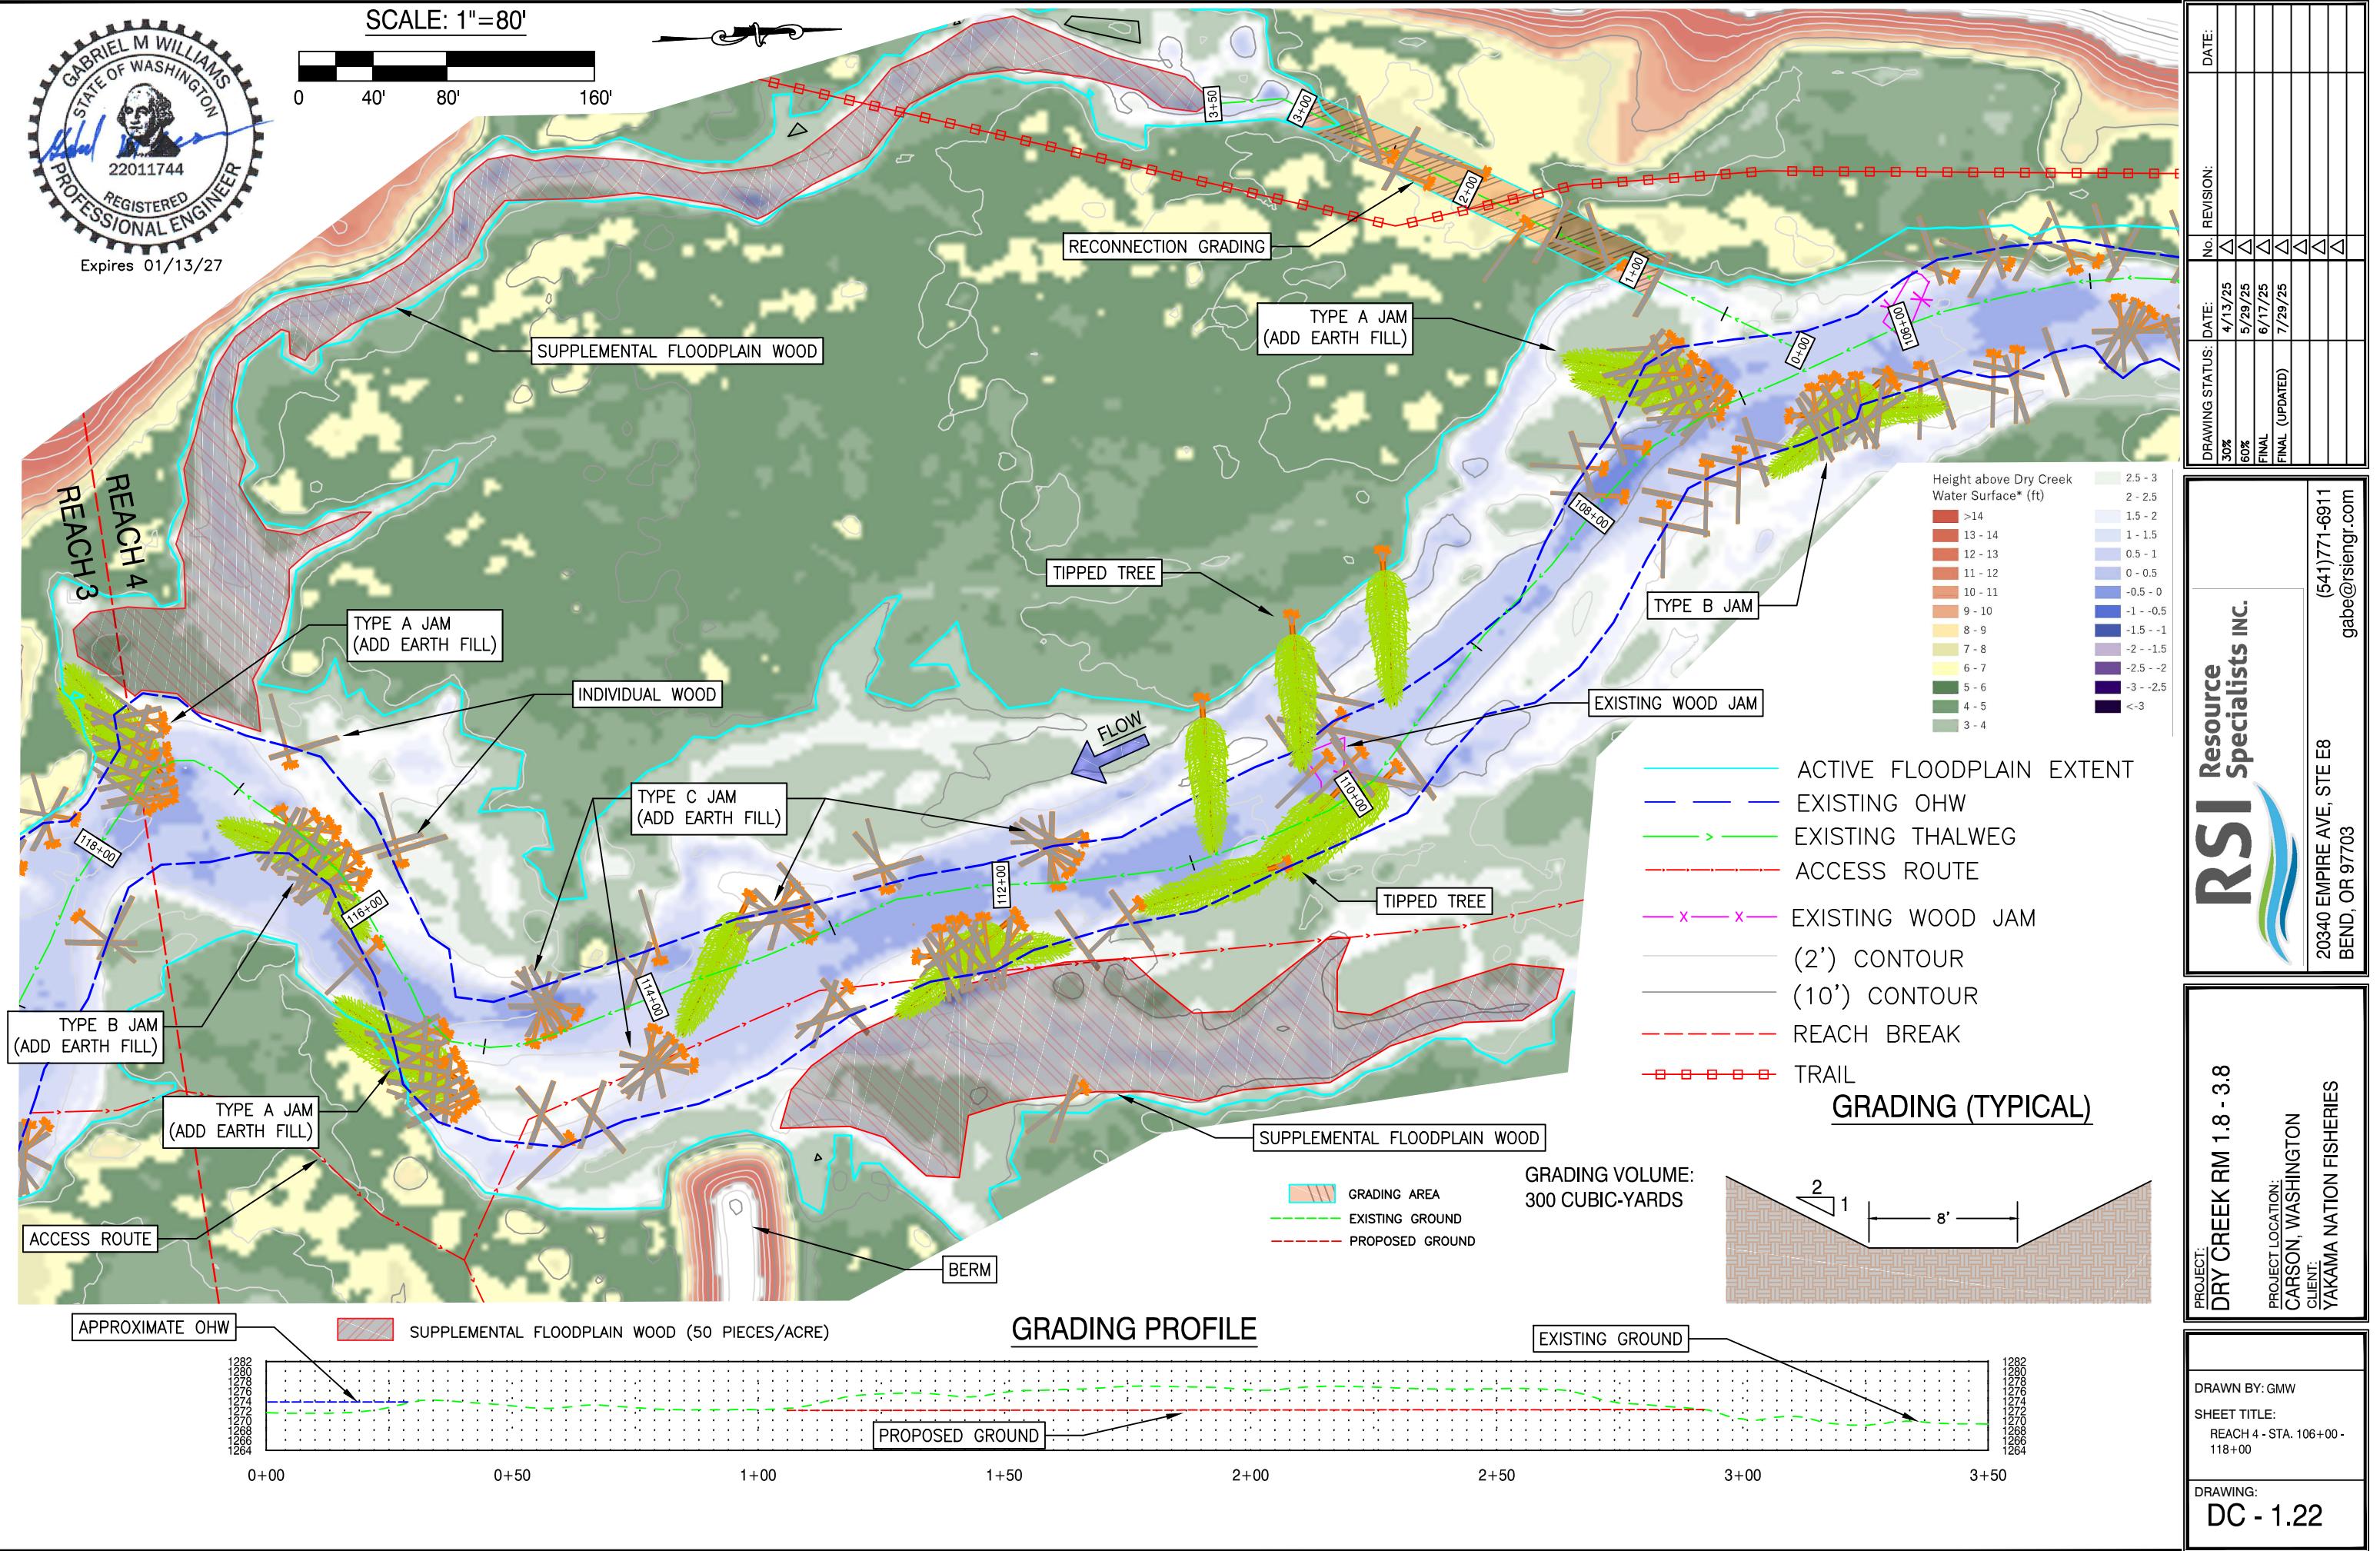


INC.  
(541) 771-6911  
gabe@rsengr.com

20340 EMPIRE AVE, STE 100  
BEND, OR 97703



**DRY CREEK RM 1.8 - 3.8**  
**PROJECT LOCATION:**  
**CARSON, WASHINGTON**  
**CLIENT:**  
**YAKAMA NATION FISHERIES**

AWN BY: GMW  
EET TITLE:  
REACH 4 - STA. 106+00 -  
18+00  
AWING:  
DC - 1.22

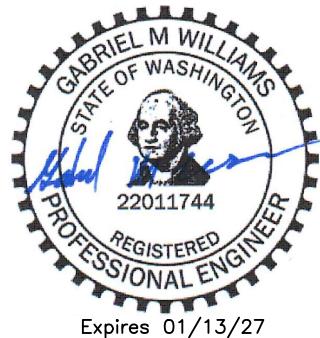

SCALE: 1" = 150'

0 75' 150' 300'

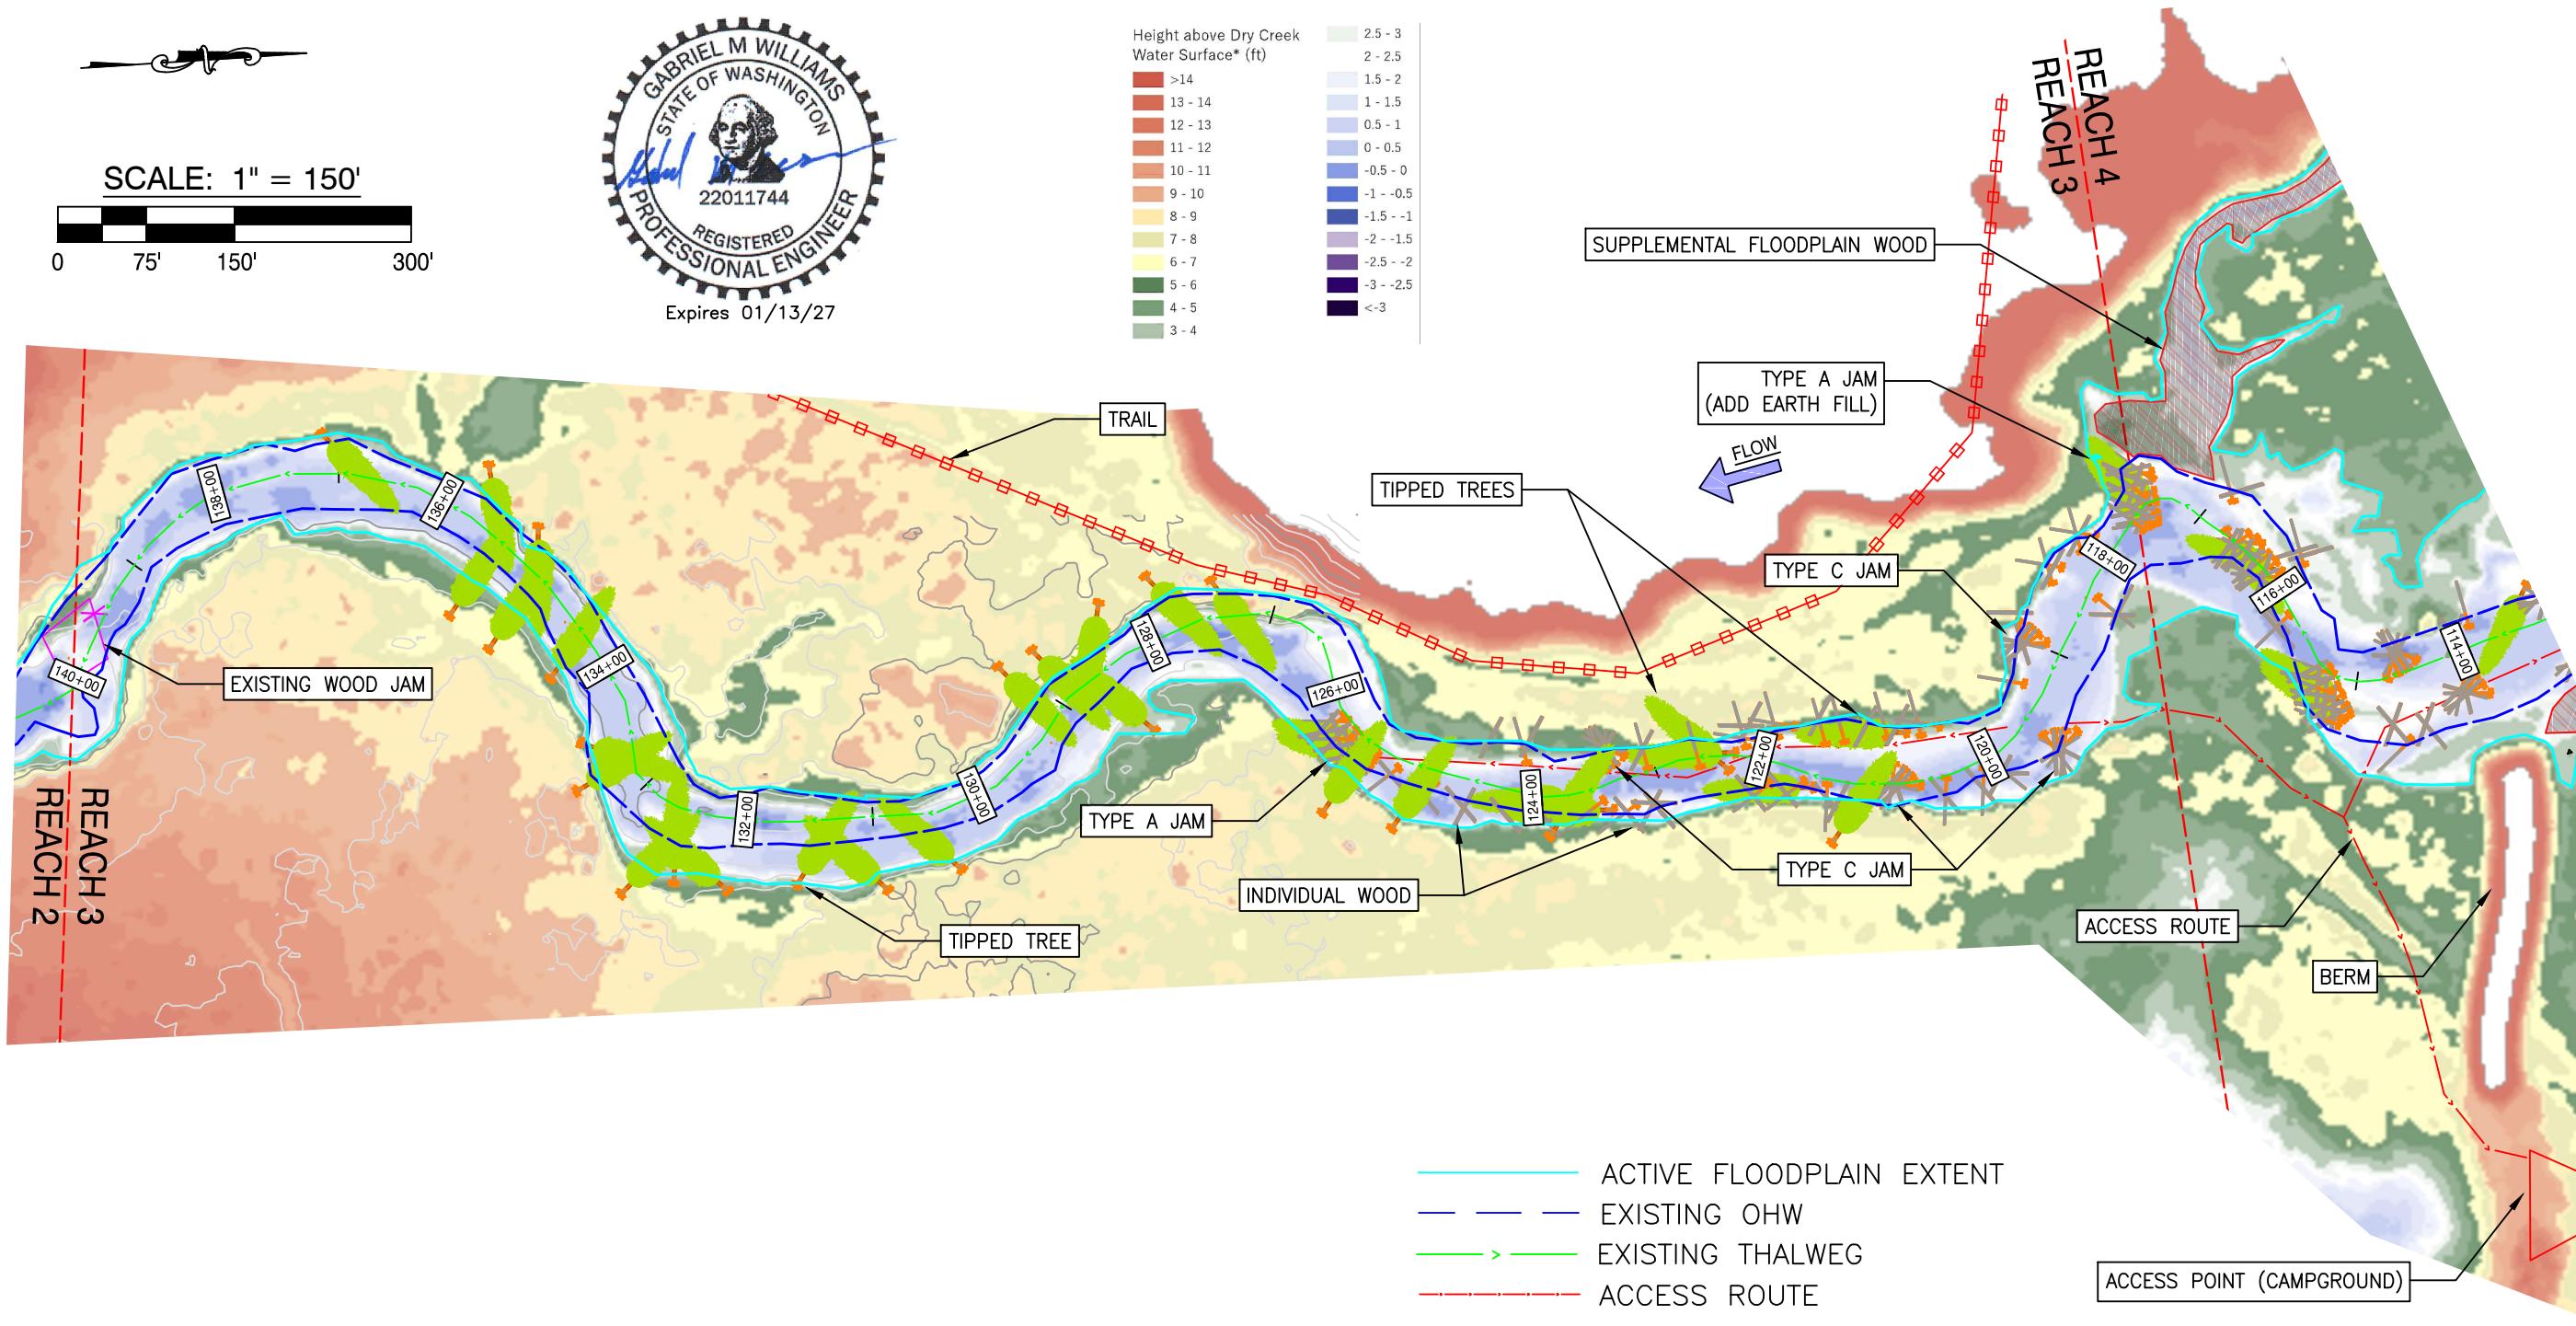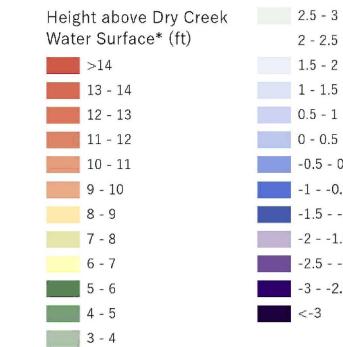


REACH 3	
TIPPED TREES	30
FELLED TREES	0
LOGS	31
ROOTWADS	29
TYPE A	2
TIPPED TREES	4
LOGS	20
ROOTWADS	14
TYPE B	0
TYPE C	4
LOGS	16
ROOTWADS	16
REACH 3 TOTAL	
TIPPED TREES	34
FELLED TREES	0
LOGS	67
ROOTWADS	59

DRAWING STATUS: DATE: 4/13/25 □  
 30% 5/29/25 □  
 60% 6/17/25 □  
 FINAL (UPDATED) 7/29/25 □  
 DATE:

Resource Specialists INC.  
 RSI  
 20340 EMPIRE AVE, STE E8 (541)771-6911  
 BEND, OR 97703 gabe@rsiengr.com


PROJECT: DRY CREEK RM 1.8 - 3.8  
 PROJECT LOCATION: CARSON, WASHINGTON  
 CLIENT: YAKAMA NATION FISHERIES

DRAWN BY: GMW  
 SHEET TITLE: REACH 3- STA. 116+00 - 140+00  
 DRAWING: DC - 1.23

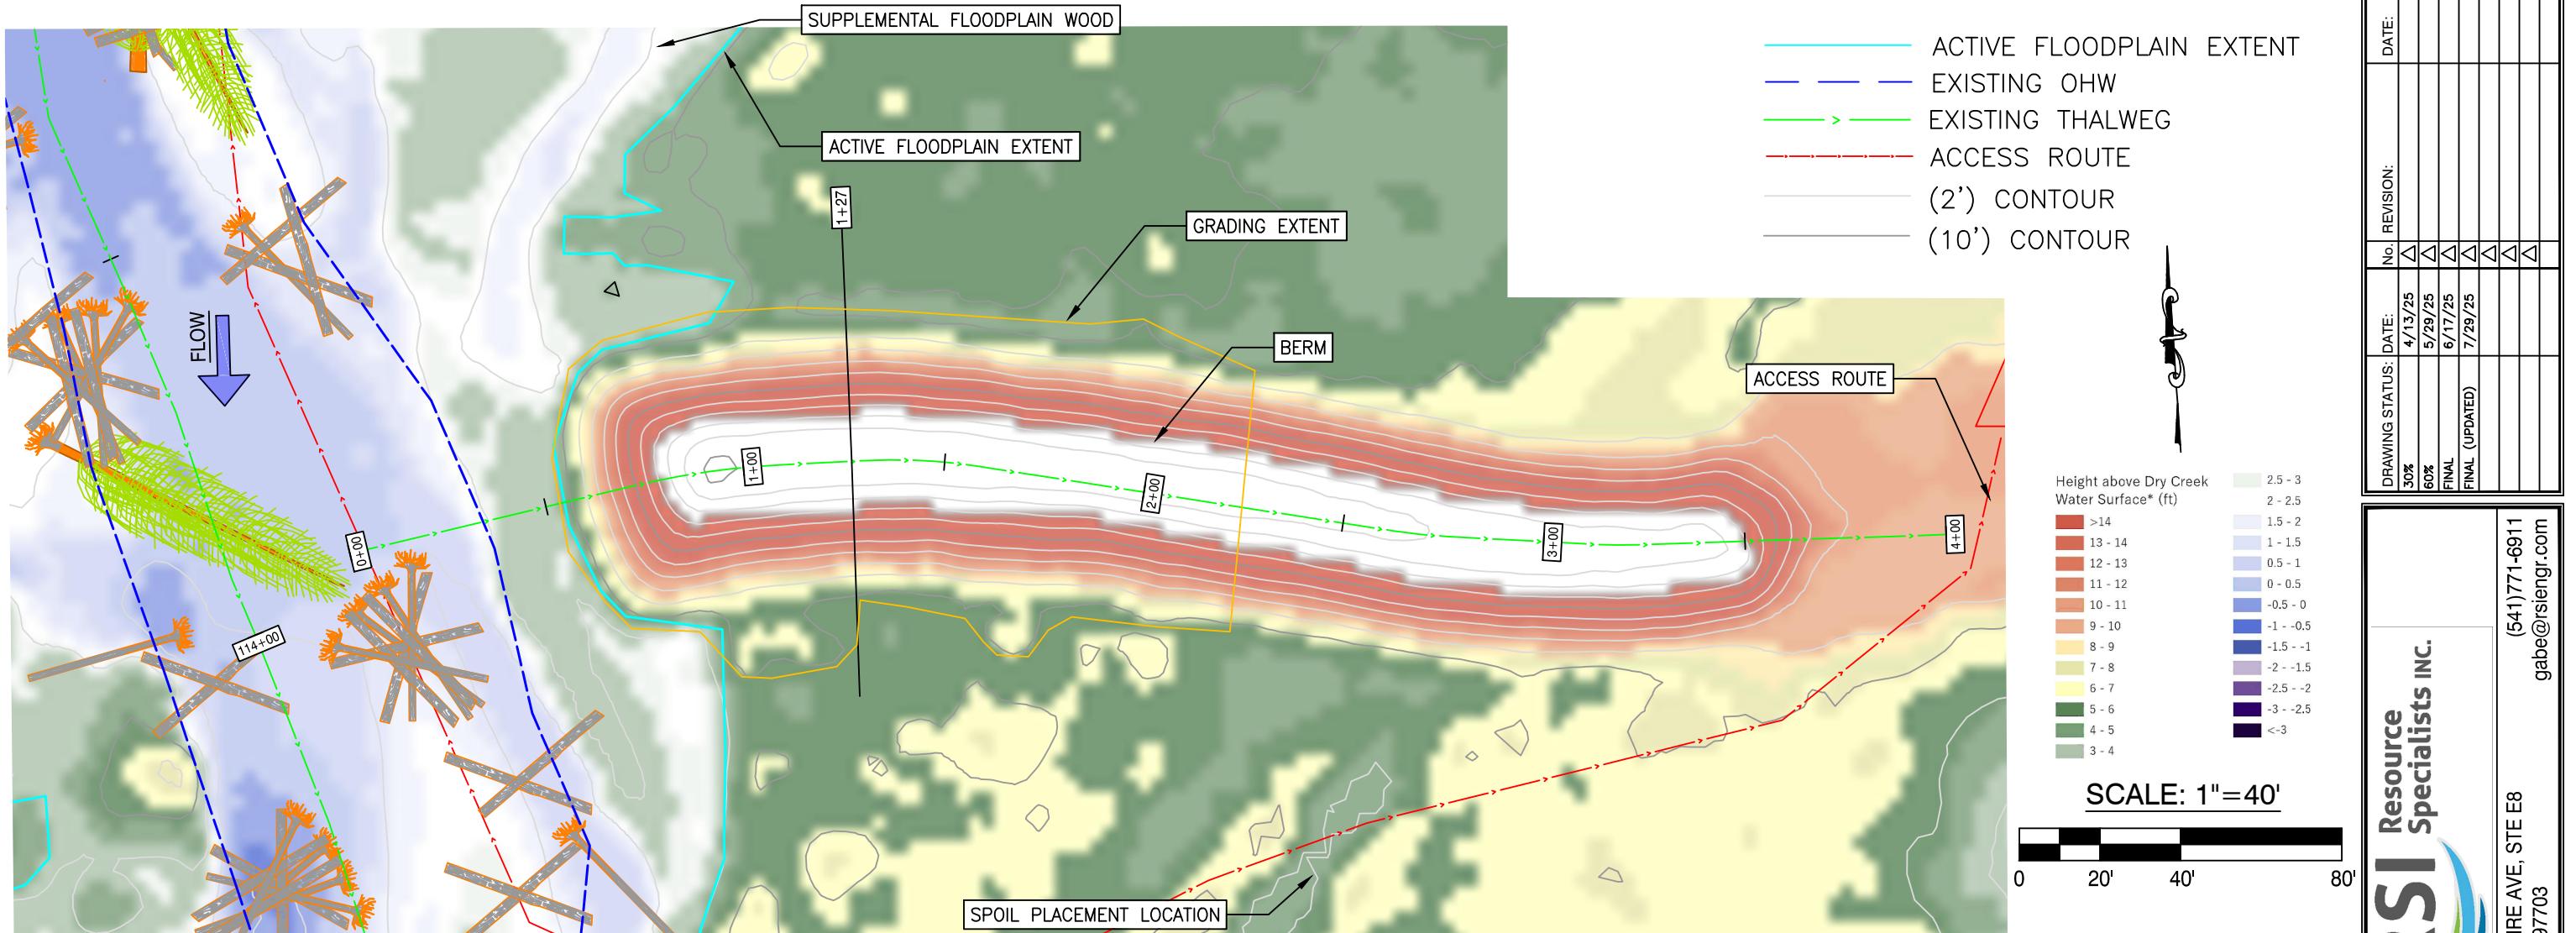


\* SPOIL PILE MATERIAL WILL BE ASSESSED DURING CONSTRUCTION. IF IDENTIFIED TO BE ROUND AND CLEAN ALLUVIAL MATERIAL, THE EXCAVATED MATERIAL WILL BE PLACED AS BALLAST AND BAR MATERIAL FOR IDENTIFIED LOGJAMS. IF IDENTIFIED AS ANGULAR, NON-ALLUVIAL SEDIMENT, THE MATERIAL WILL BE PLACED IN THE IDENTIFIED SPOILS AREA.

### BERM PROFILE

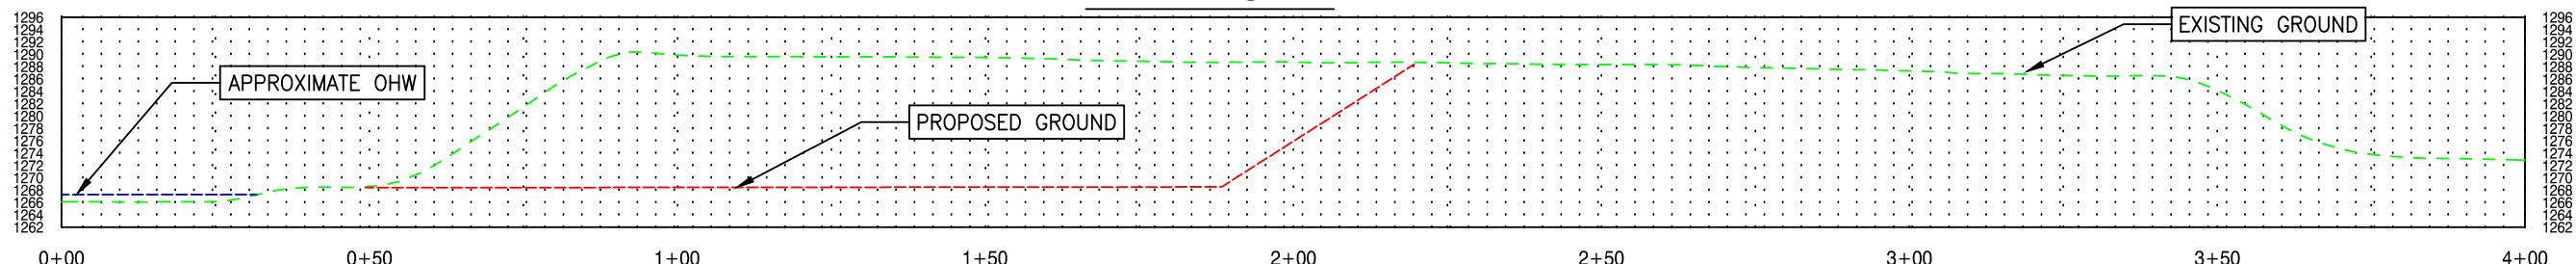


EXISTING GROUND

PROPOSED GROUND

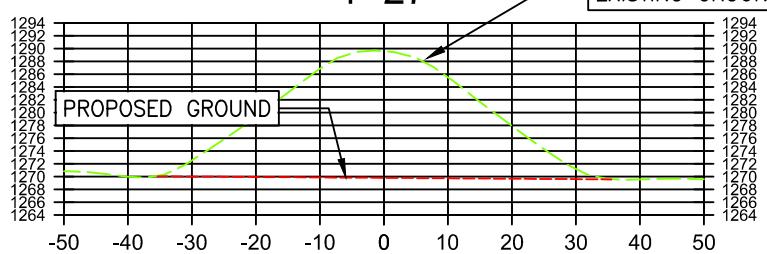

NOTES:


- REVEGETATE DISTURBED AREA (13,000 SQ.-FT.) USING NATIVE MIX
- DISTRIBUTE LOGS, ROOTWADS, AND WOODY DEBRIS ACROSS DISTURBED AREA
- 5,000 CU.-YRDS. REMOVAL

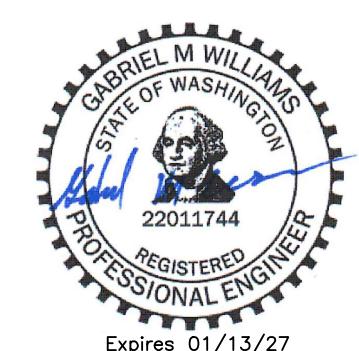

PROJECT: DRY CREEK RM 1.8 - 3.8  
PROJECT LOCATION: CARSON, WASHINGTON  
CLIENT: YAKAMA NATION FISHERIES


DRAWN BY: GMW  
SHEET TITLE: BERM - DETAILS  
DRAWING: DC - 1.24

TYPE A (LARGE)

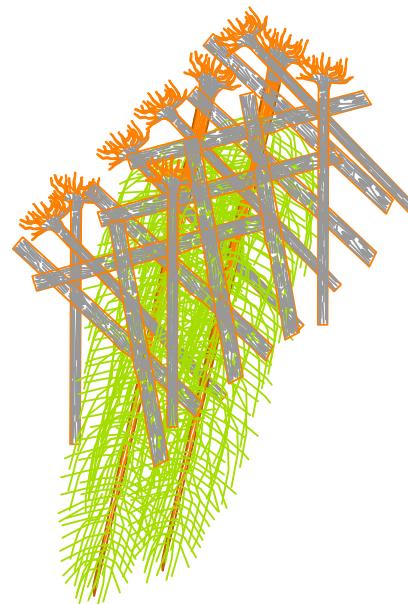


MATERIALS LIST:  
(7) ROOTWADS  
(10) LOGS  
(2) TIPPED TREES (W/ ROOTWADS)

TYPE B (DEFLECTOR)

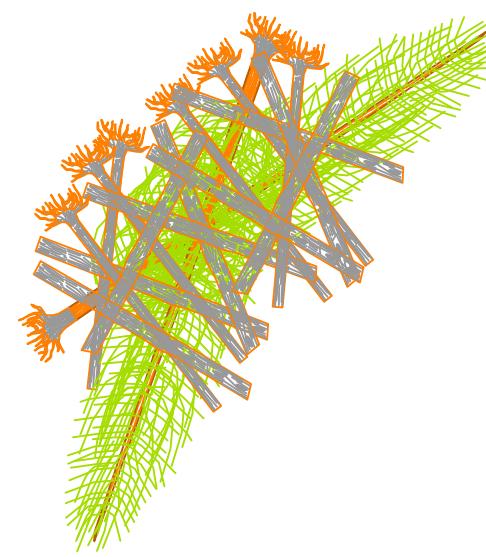


MATERIALS LIST:  
(6) ROOTWADS  
(9) LOGS  
(2) TIPPED TREES (W/ ROOTWADS)

TYPE C (SMALL)

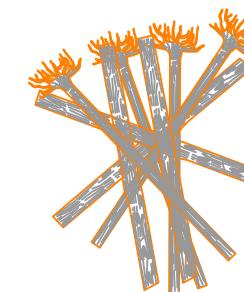


MATERIALS LIST:  
(4) ROOTWADS  
(4) LOGS

NOTES:  
-ROOTWADS (LOGS W/ ROOTWADS) AND LOGS  
W/O ROOTWADS ARE DRAWN AT 40' LENGTH  
-TIPPED TREES DRAWN AT 100' LENGTH

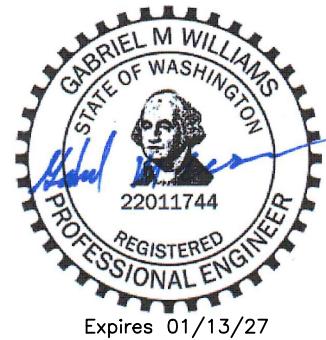

INTEGRATED NEW JAMS INTO EXISTING WOOD JAM


PLANVIEW

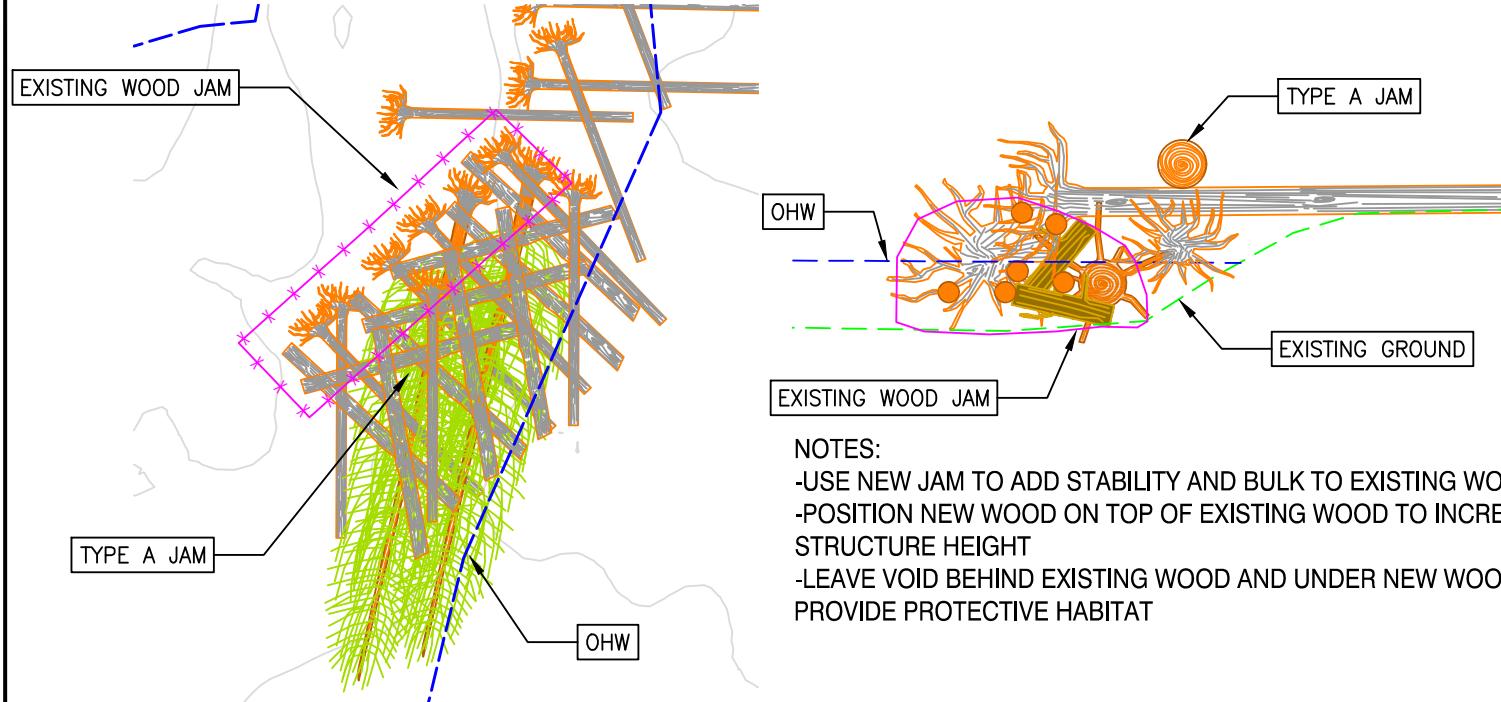

NOTES:  
-USE NEW JAM TO ADD STABILITY AND BULK TO EXISTING WOOD JAM  
-POSITION NEW WOOD ON TOP OF EXISTING WOOD TO INCREASE  
STRUCTURE HEIGHT  
-LEAVE VOID BEHIND EXISTING WOOD AND UNDER NEW WOOD TO  
PROVIDE PROTECTIVE HABITAT

SIDEVIEW

GENERAL JAM AND INDIVIDUAL WOOD PLACEMENT

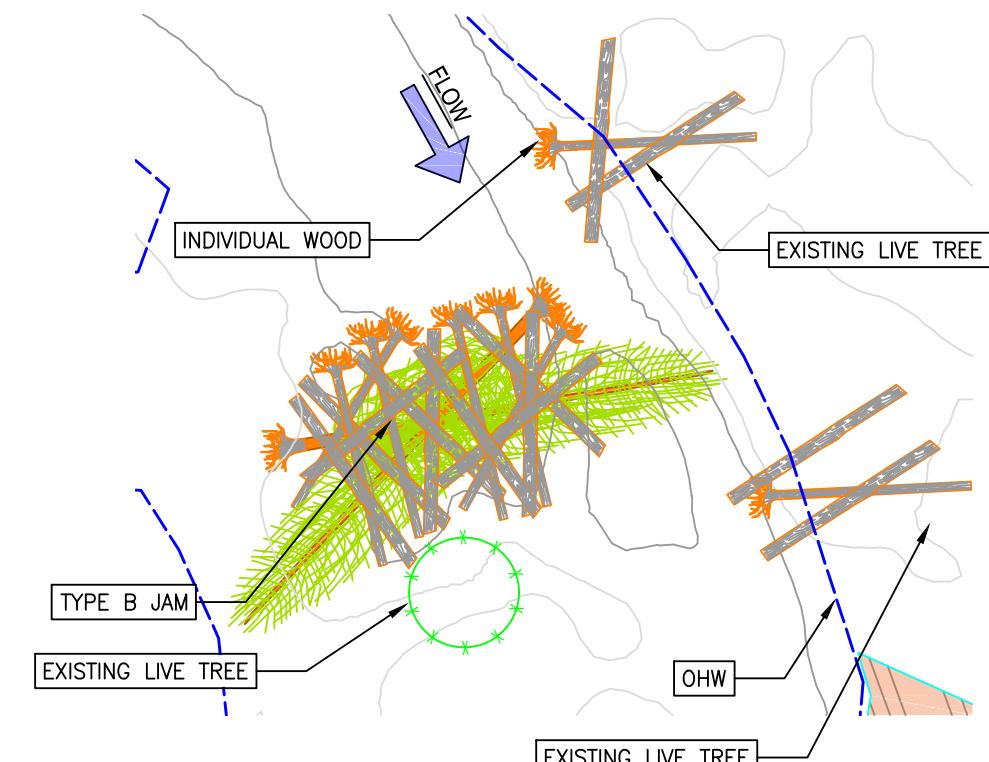

NOTES:  
-POSITION JAMS AND INDIVIDUAL PIECES OF WOOD ON THE  
UPSTREAM SIDE OF EXISTING TREES  
-INTERWEAVE WOOD AS MUCH AS POSSIBLE TO PROVIDE STABILITY  
-WHERE POSSIBLE PLACE TOP MOST LOG(S) WITH GREATER THAN 30'  
OF LENGTH ABOVE OHW/ONTO FLOODPLAIN  
-USE EARTH FILL/EXCAVATION ONLY WHERE SPECIFIED IN DRAWINGS

**Resource Specialists INC.**



(541)771-6911  
gabe@rsiengr.com

PROJECT: DRY CREEK RM 1.8 - 3.8  
PROJECT LOCATION: CARSON, WASHINGTON  
CLIENT: YAKAMA NATION FISHERIES

DRAWN BY: GMW  
SHEET TITLE: LWD DETAILS

DRAWING: DC - 1.25

DRAWING STATUS:		DATE:	NO. REVISION:	DATE:
30%		4/13/25	△	
60%		5/29/25	△	
FINAL		6/17/25	△	
FINAL (UPDATED)		7/29/25	△	△
				△
				△
				△