

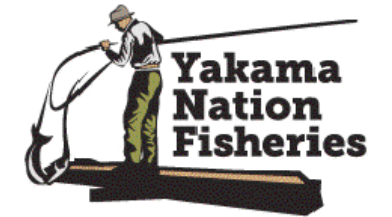


LITTLE BRIDGE CREEK FISH HABITAT ENHANCEMENT PROJECT

Conceptual Design

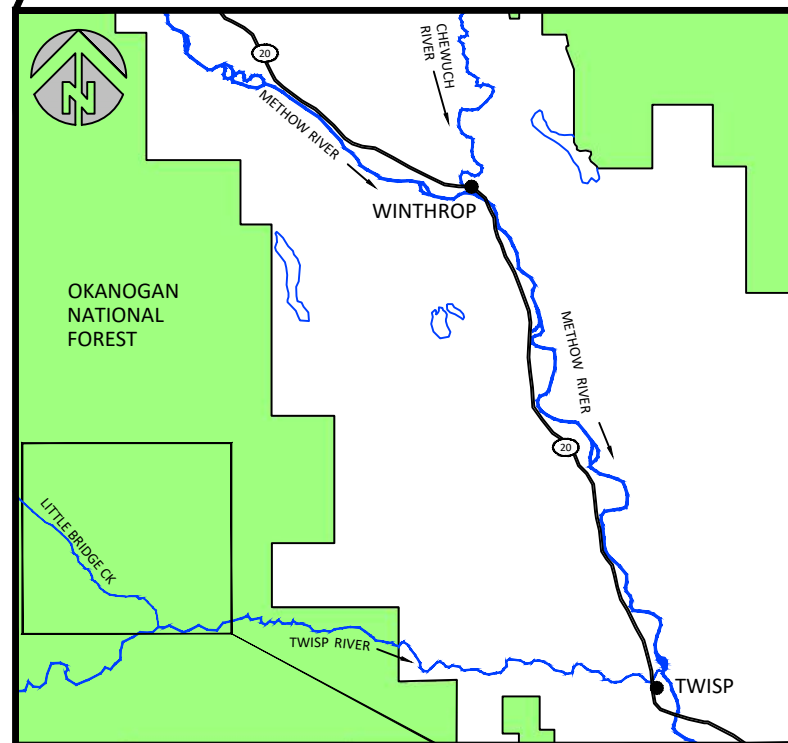


YAKAMA NATION FISHERIES
2 JOHNSON LANE
WINTHROP WA, 98862

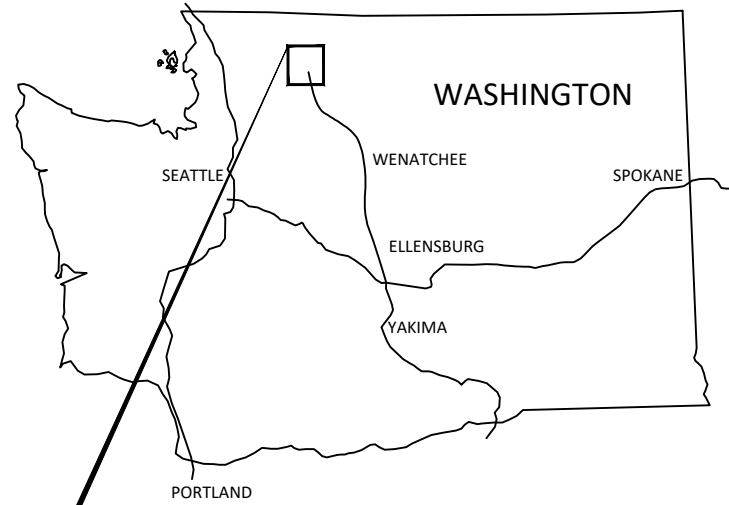

VICINITY MAP

COORDINATES:
LATITUDE: 48°23'16.80"N
LONGITUDE: 120°18'12.83"W

SECTION 2, TOWNSHIP 33N, RANGE 20E

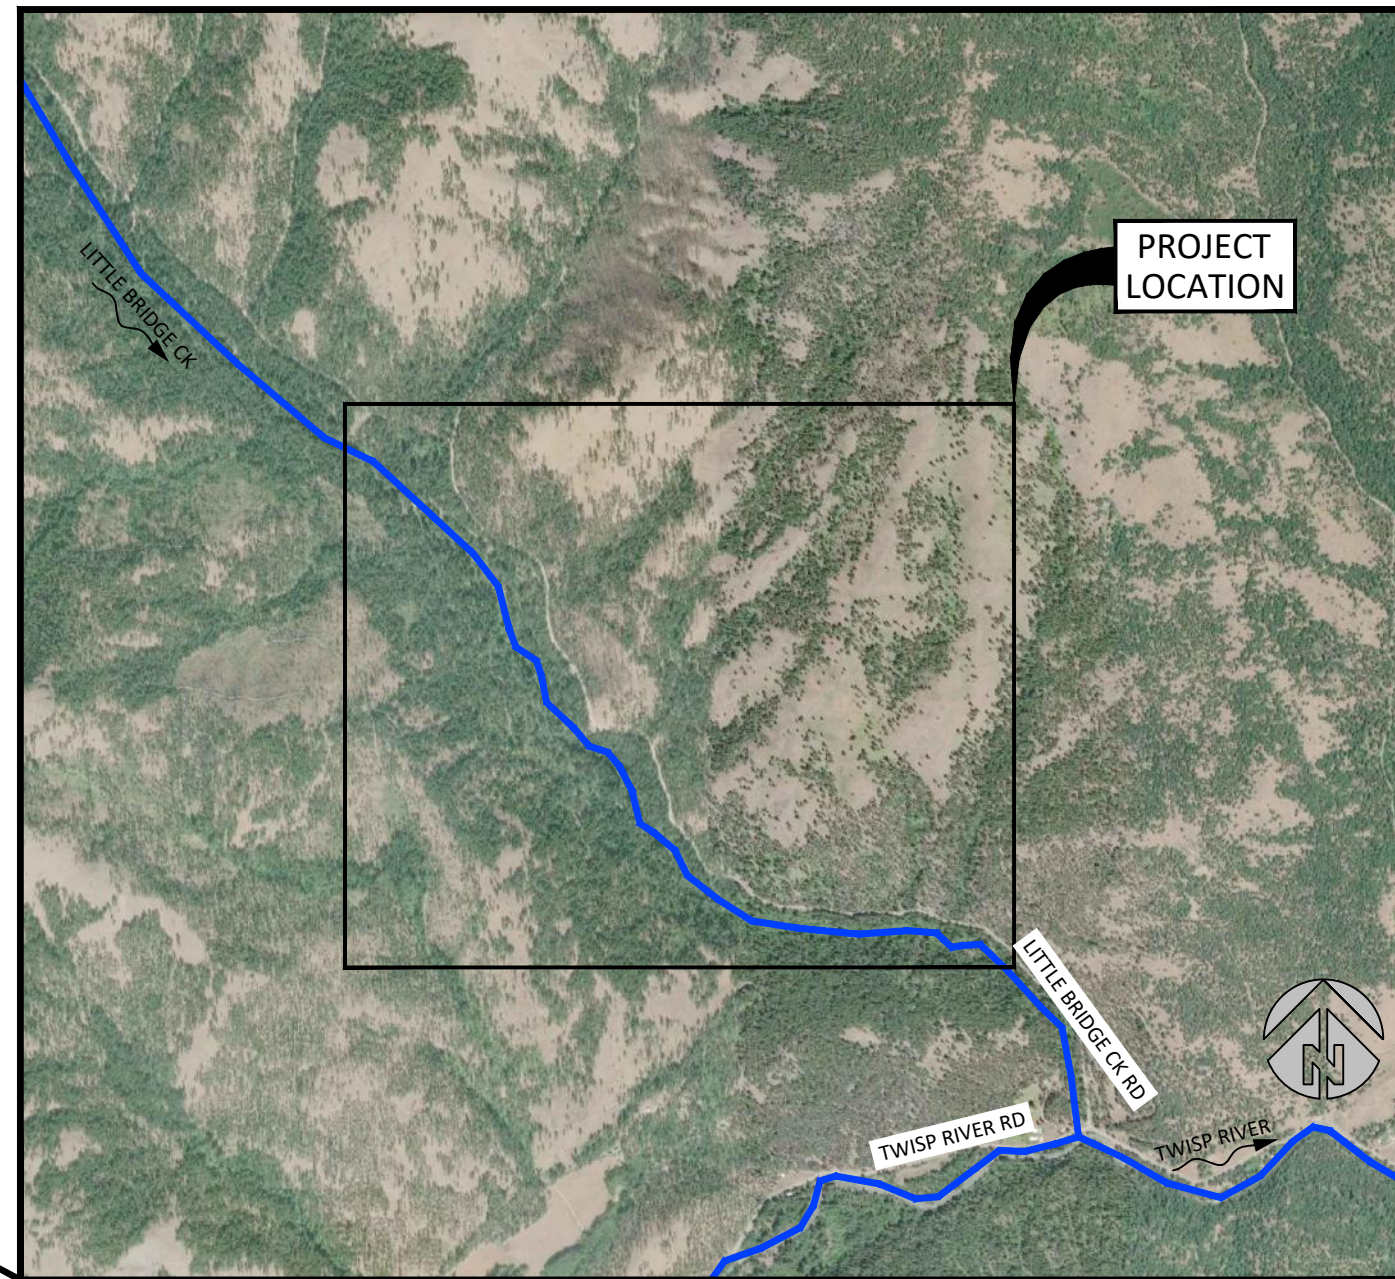

SITE MAP

SHEET INDEX

- 1 - COVER, SHEET INDEX, SITE MAPS
- 2 - OVERVIEW MAP
- 3 - AERIAL VIEW 1 - LOG PLACEMENTS
- 4 - AERIAL VIEW 2 - LOG PLACEMENTS
- 5 - AERIAL VIEW 3 - LOG PLACEMENTS
- 6 - AERIAL VIEW 4 - LOG PLACEMENTS
- 7 - AERIAL VIEW 5 - LOG PLACEMENTS
- 8 - AERIAL VIEW 6 - LOG PLACEMENTS
- 9 - AERIAL VIEW 7 - LOG PLACEMENTS
- 10 - AERIAL VIEW 8 - LOG PLACEMENTS
- 11 - AERIAL VIEW 9 - LOG PLACEMENTS

TRIBUTARY OF: TWISP RIVER

NO.	BY	DATE	REVISION DESCRIPTION

ZS DRAWN	MB DESIGNED	MB CHECKED
MM APPROVED	12/14/18 DATE	17-02-59 PROJECT

LITTLE BRIDGE CREEK CONCEPTUAL
HABITAT ENHANCEMENT
PROJECT





501 Portway Avenue, Suite 101
Hood River, OR 97031
541.386.9003
www.interfluve.com

COVER, SHEET INDEX, SITE
MAPS

SHEET

1 OF 11

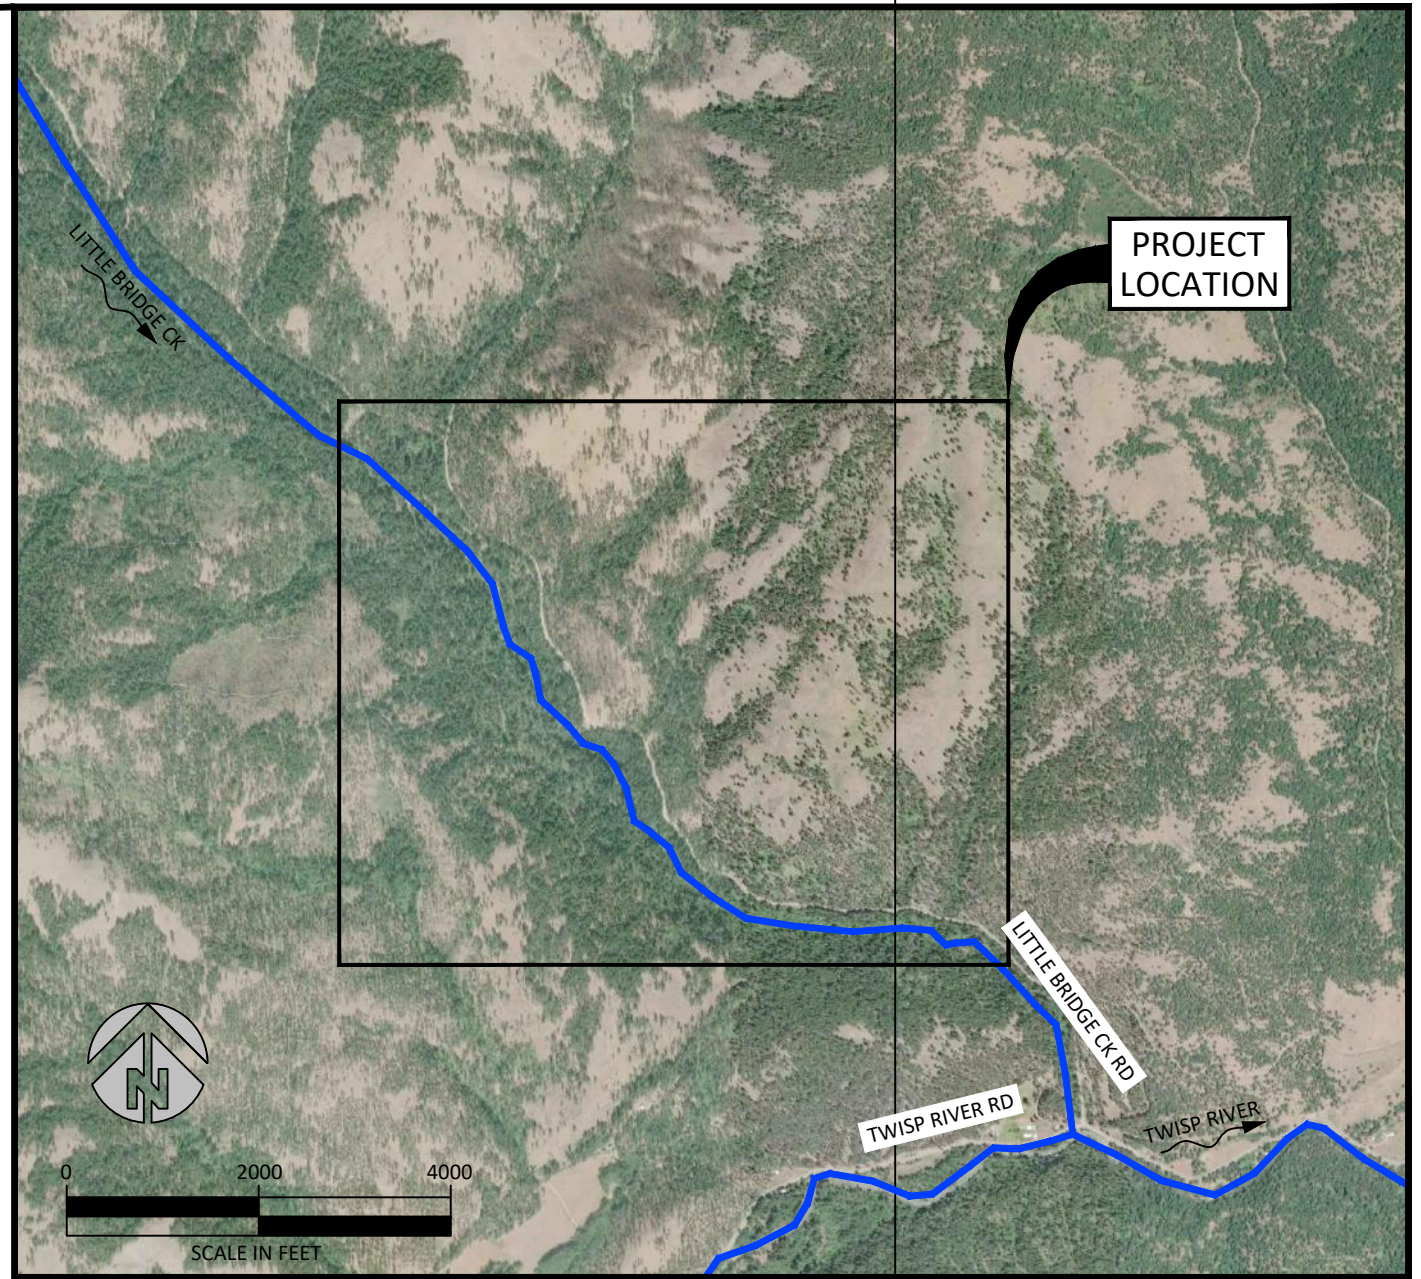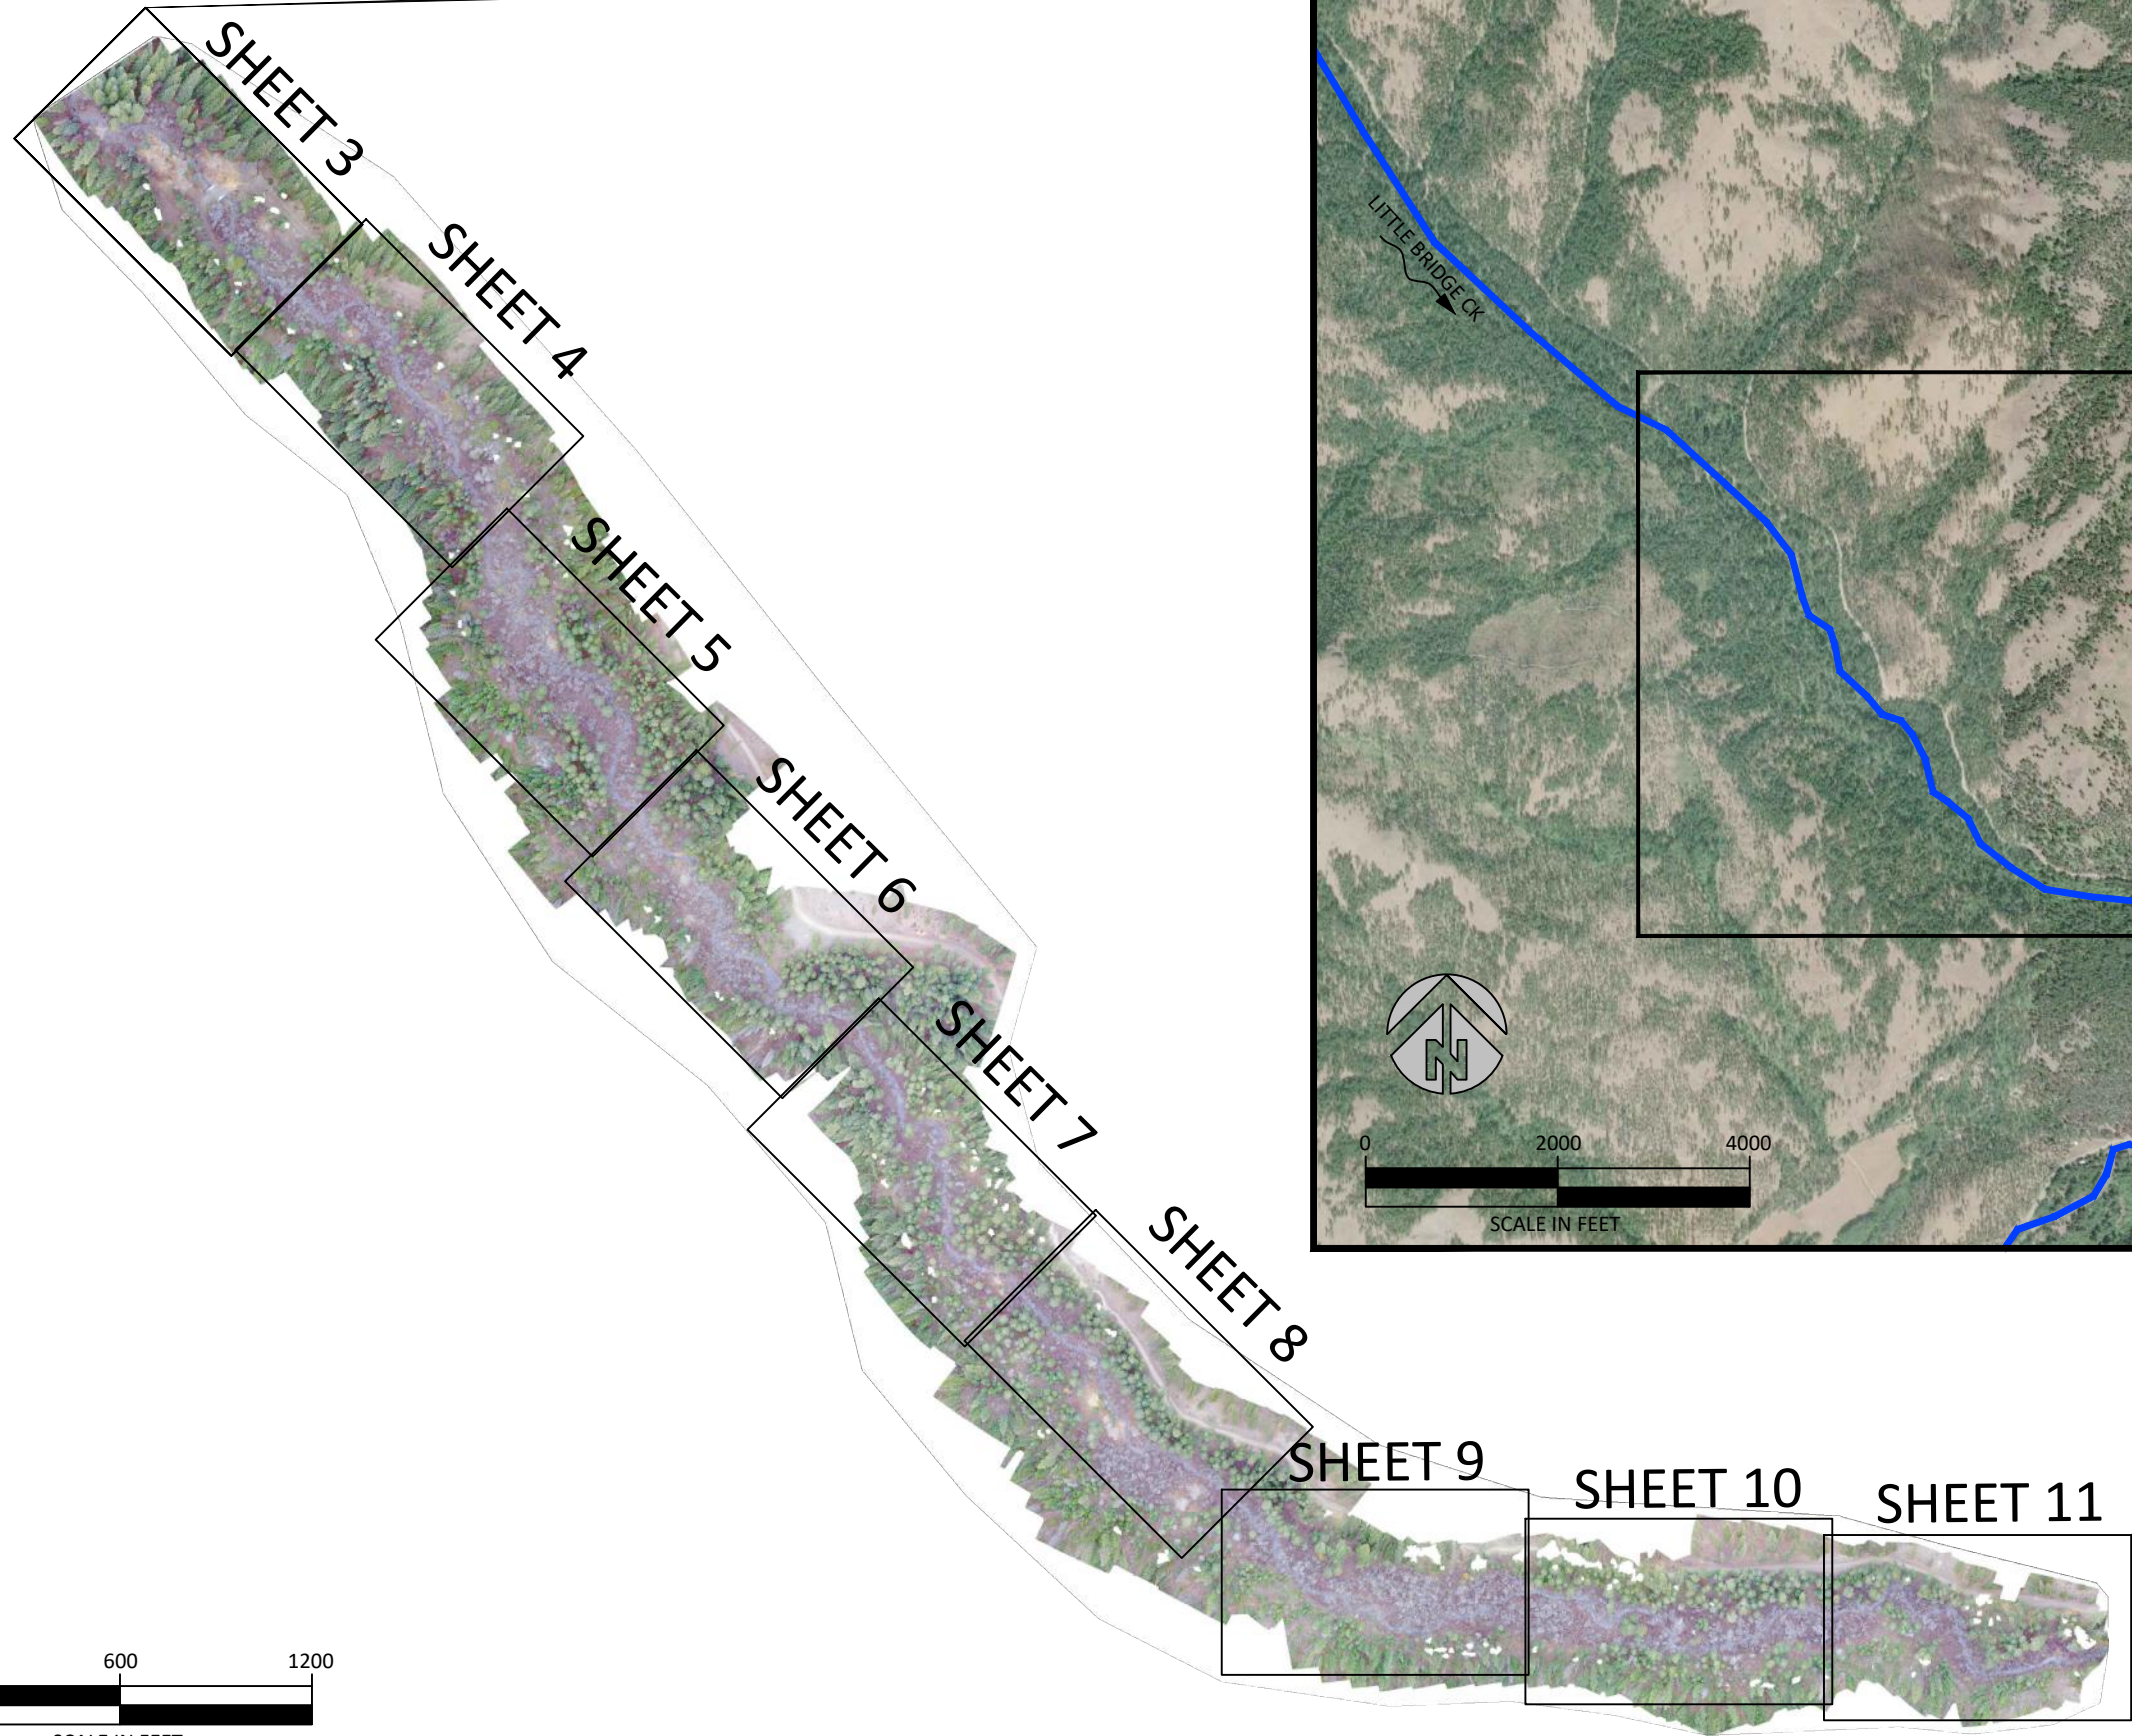

DRAFT

C:\Users\mm\OneDrive\Documents\MapDocs\170259\170259.dwg - 170259.dwg - 170259.dwg - 170259.dwg - 170259.dwg - 170259.dwg - 170259.dwg - 170259.dwg - 170259.dwg - 170259.dwg

NO.	BY	DATE	REVISION DESCRIPTION

ZS	MB	MB
DRAWN	DESIGNED	CHECKED
MM	12/14/18	17-02-59
APPROVED	DATE	PROJECT


LITTLE BRIDGE CREEK CONCEPTUAL
HABITAT ENHANCEMENT
PROJECT



501 Portway Avenue, Suite 101
Hood River, OR 97031
541.386.9003
www.interfluve.com

OVERVIEW MAP

SHEET
2 OF 11

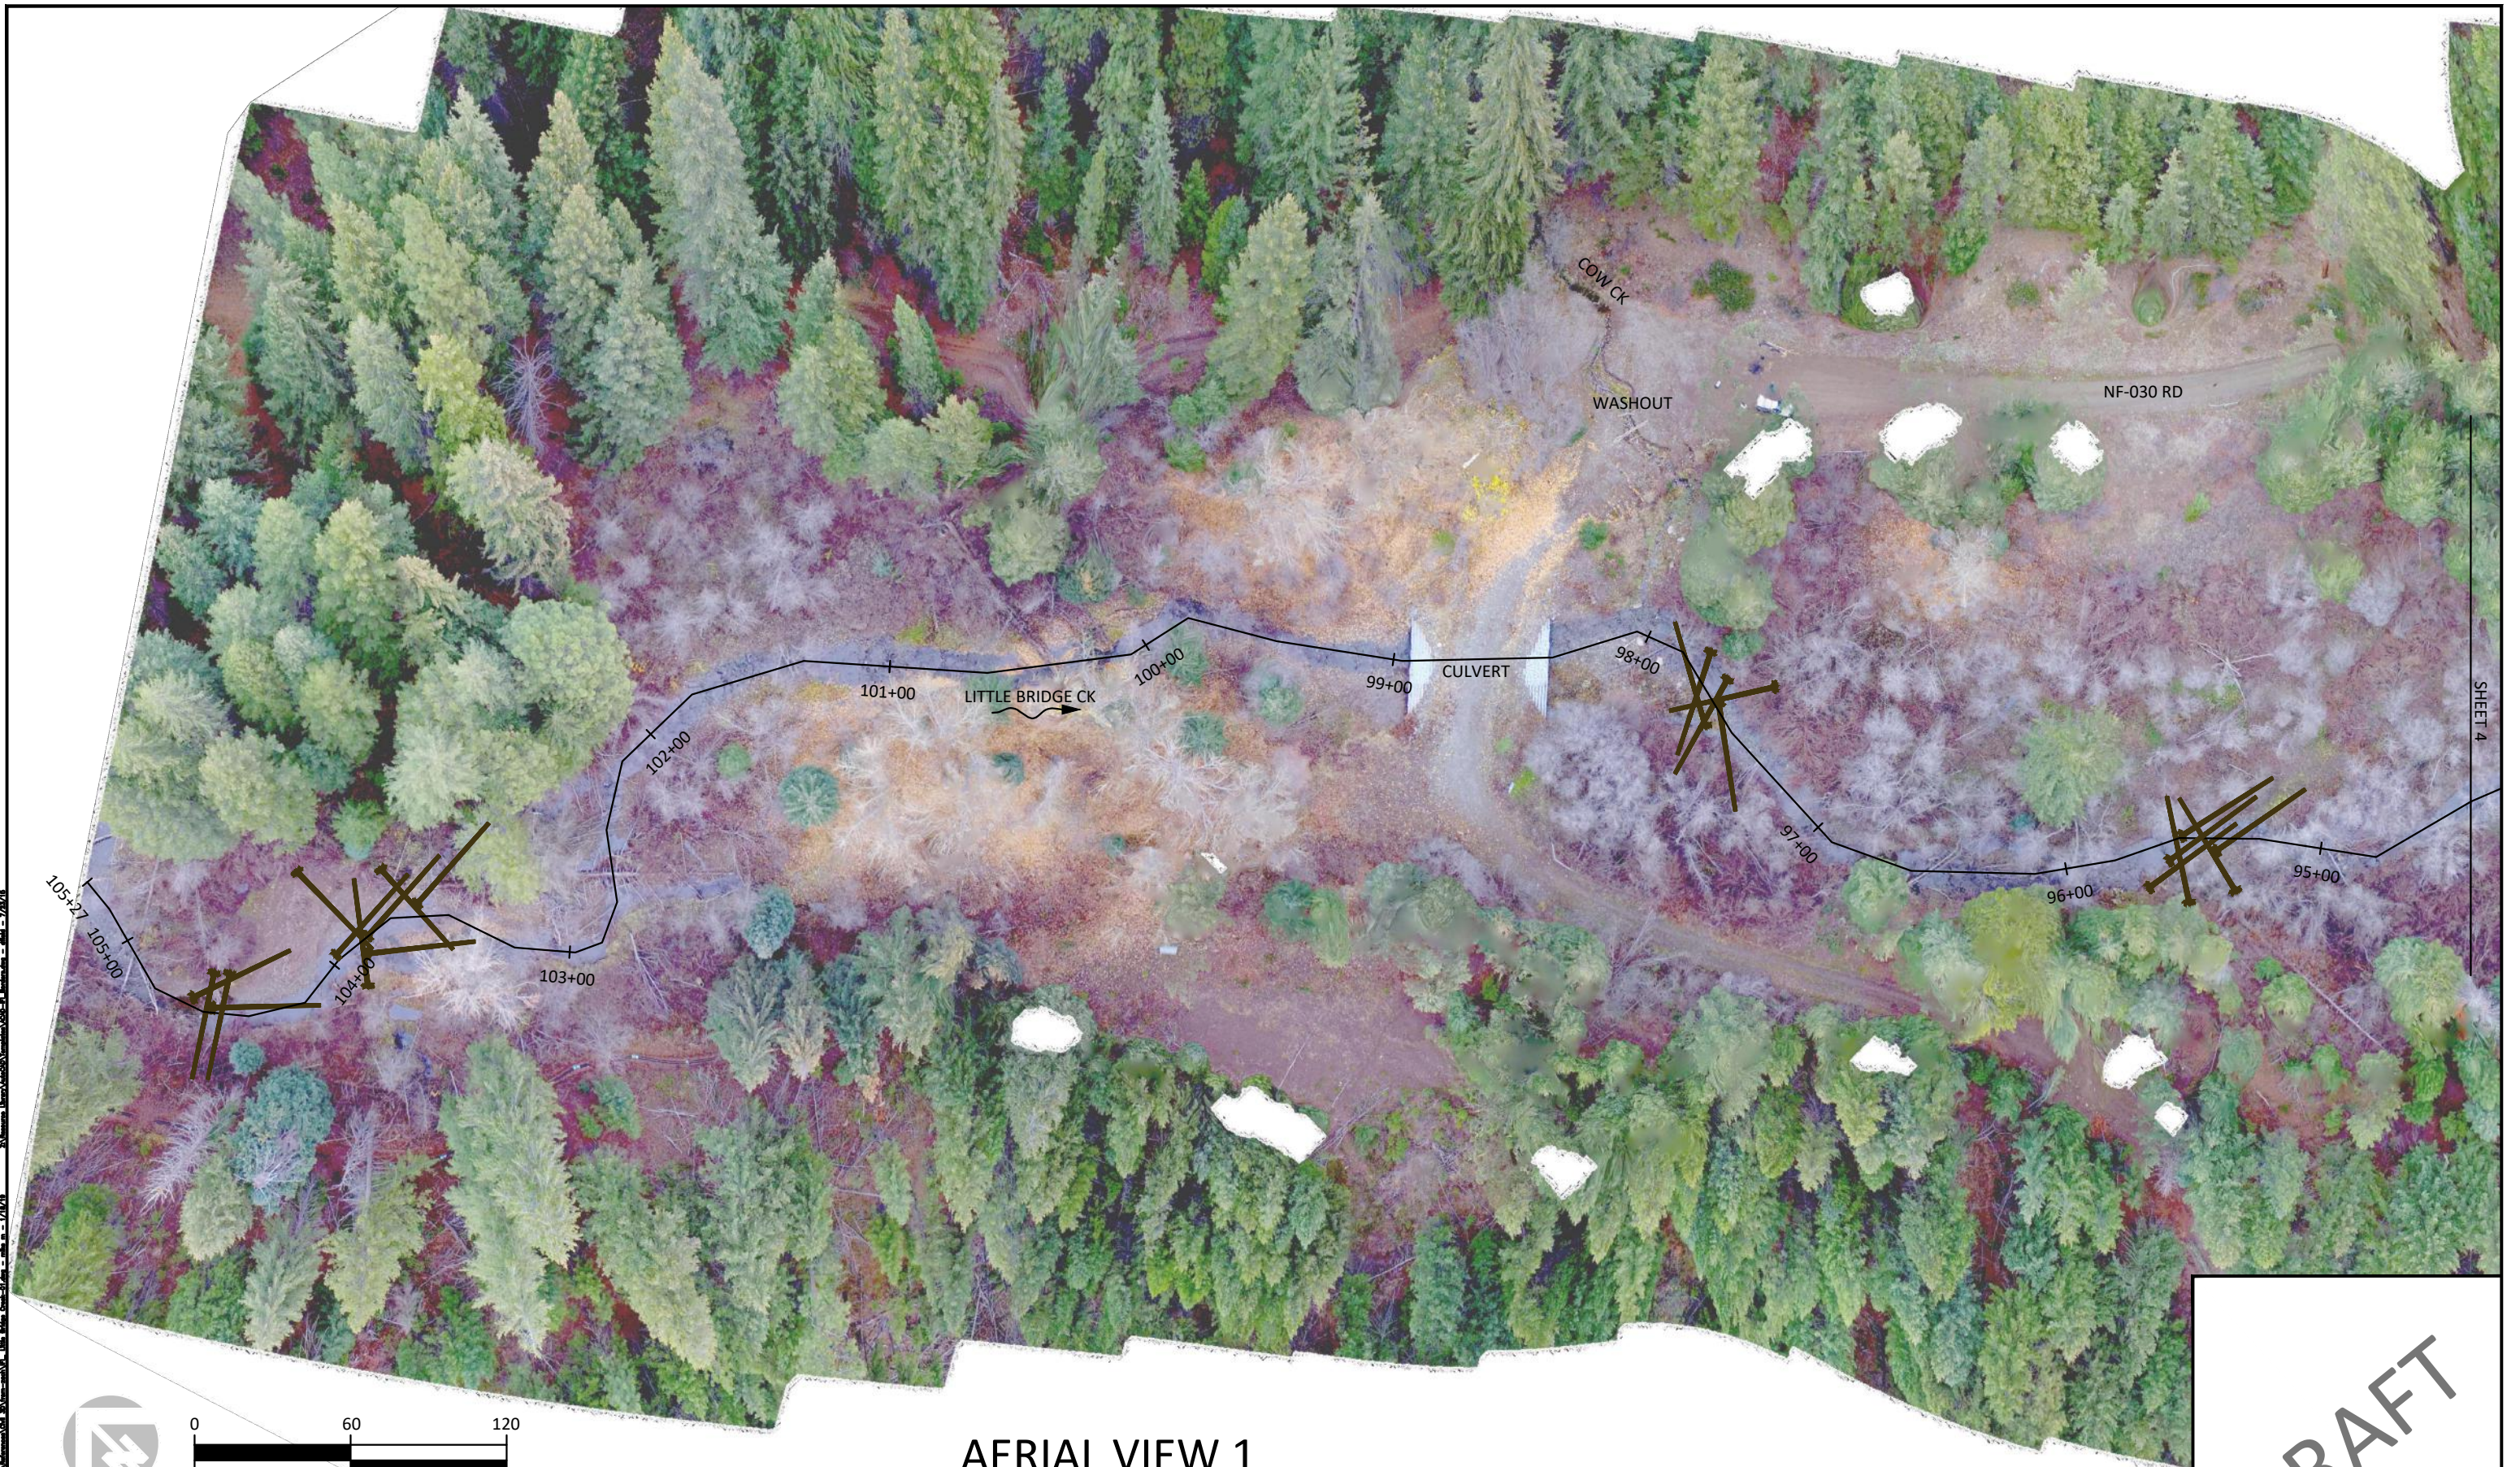

AERIAL VIEW 1

DRAFT

NO.	BY	DATE	REVISION DESCRIPTION

ZS DRAWN	MB DESIGNED	MB CHECKED
MM APPROVED	12/14/18 DATE	17-02-59 PROJECT


LITTLE BRIDGE CREEK CONCEPTUAL
HABITAT ENHANCEMENT
PROJECT



501 Portway Avenue, Suite 101
Hood River, OR 97031
541.386.9003
www.interfluve.com

AERIAL VIEW 1 - LOG PLACEMENTS

SHEET
3 OF 11

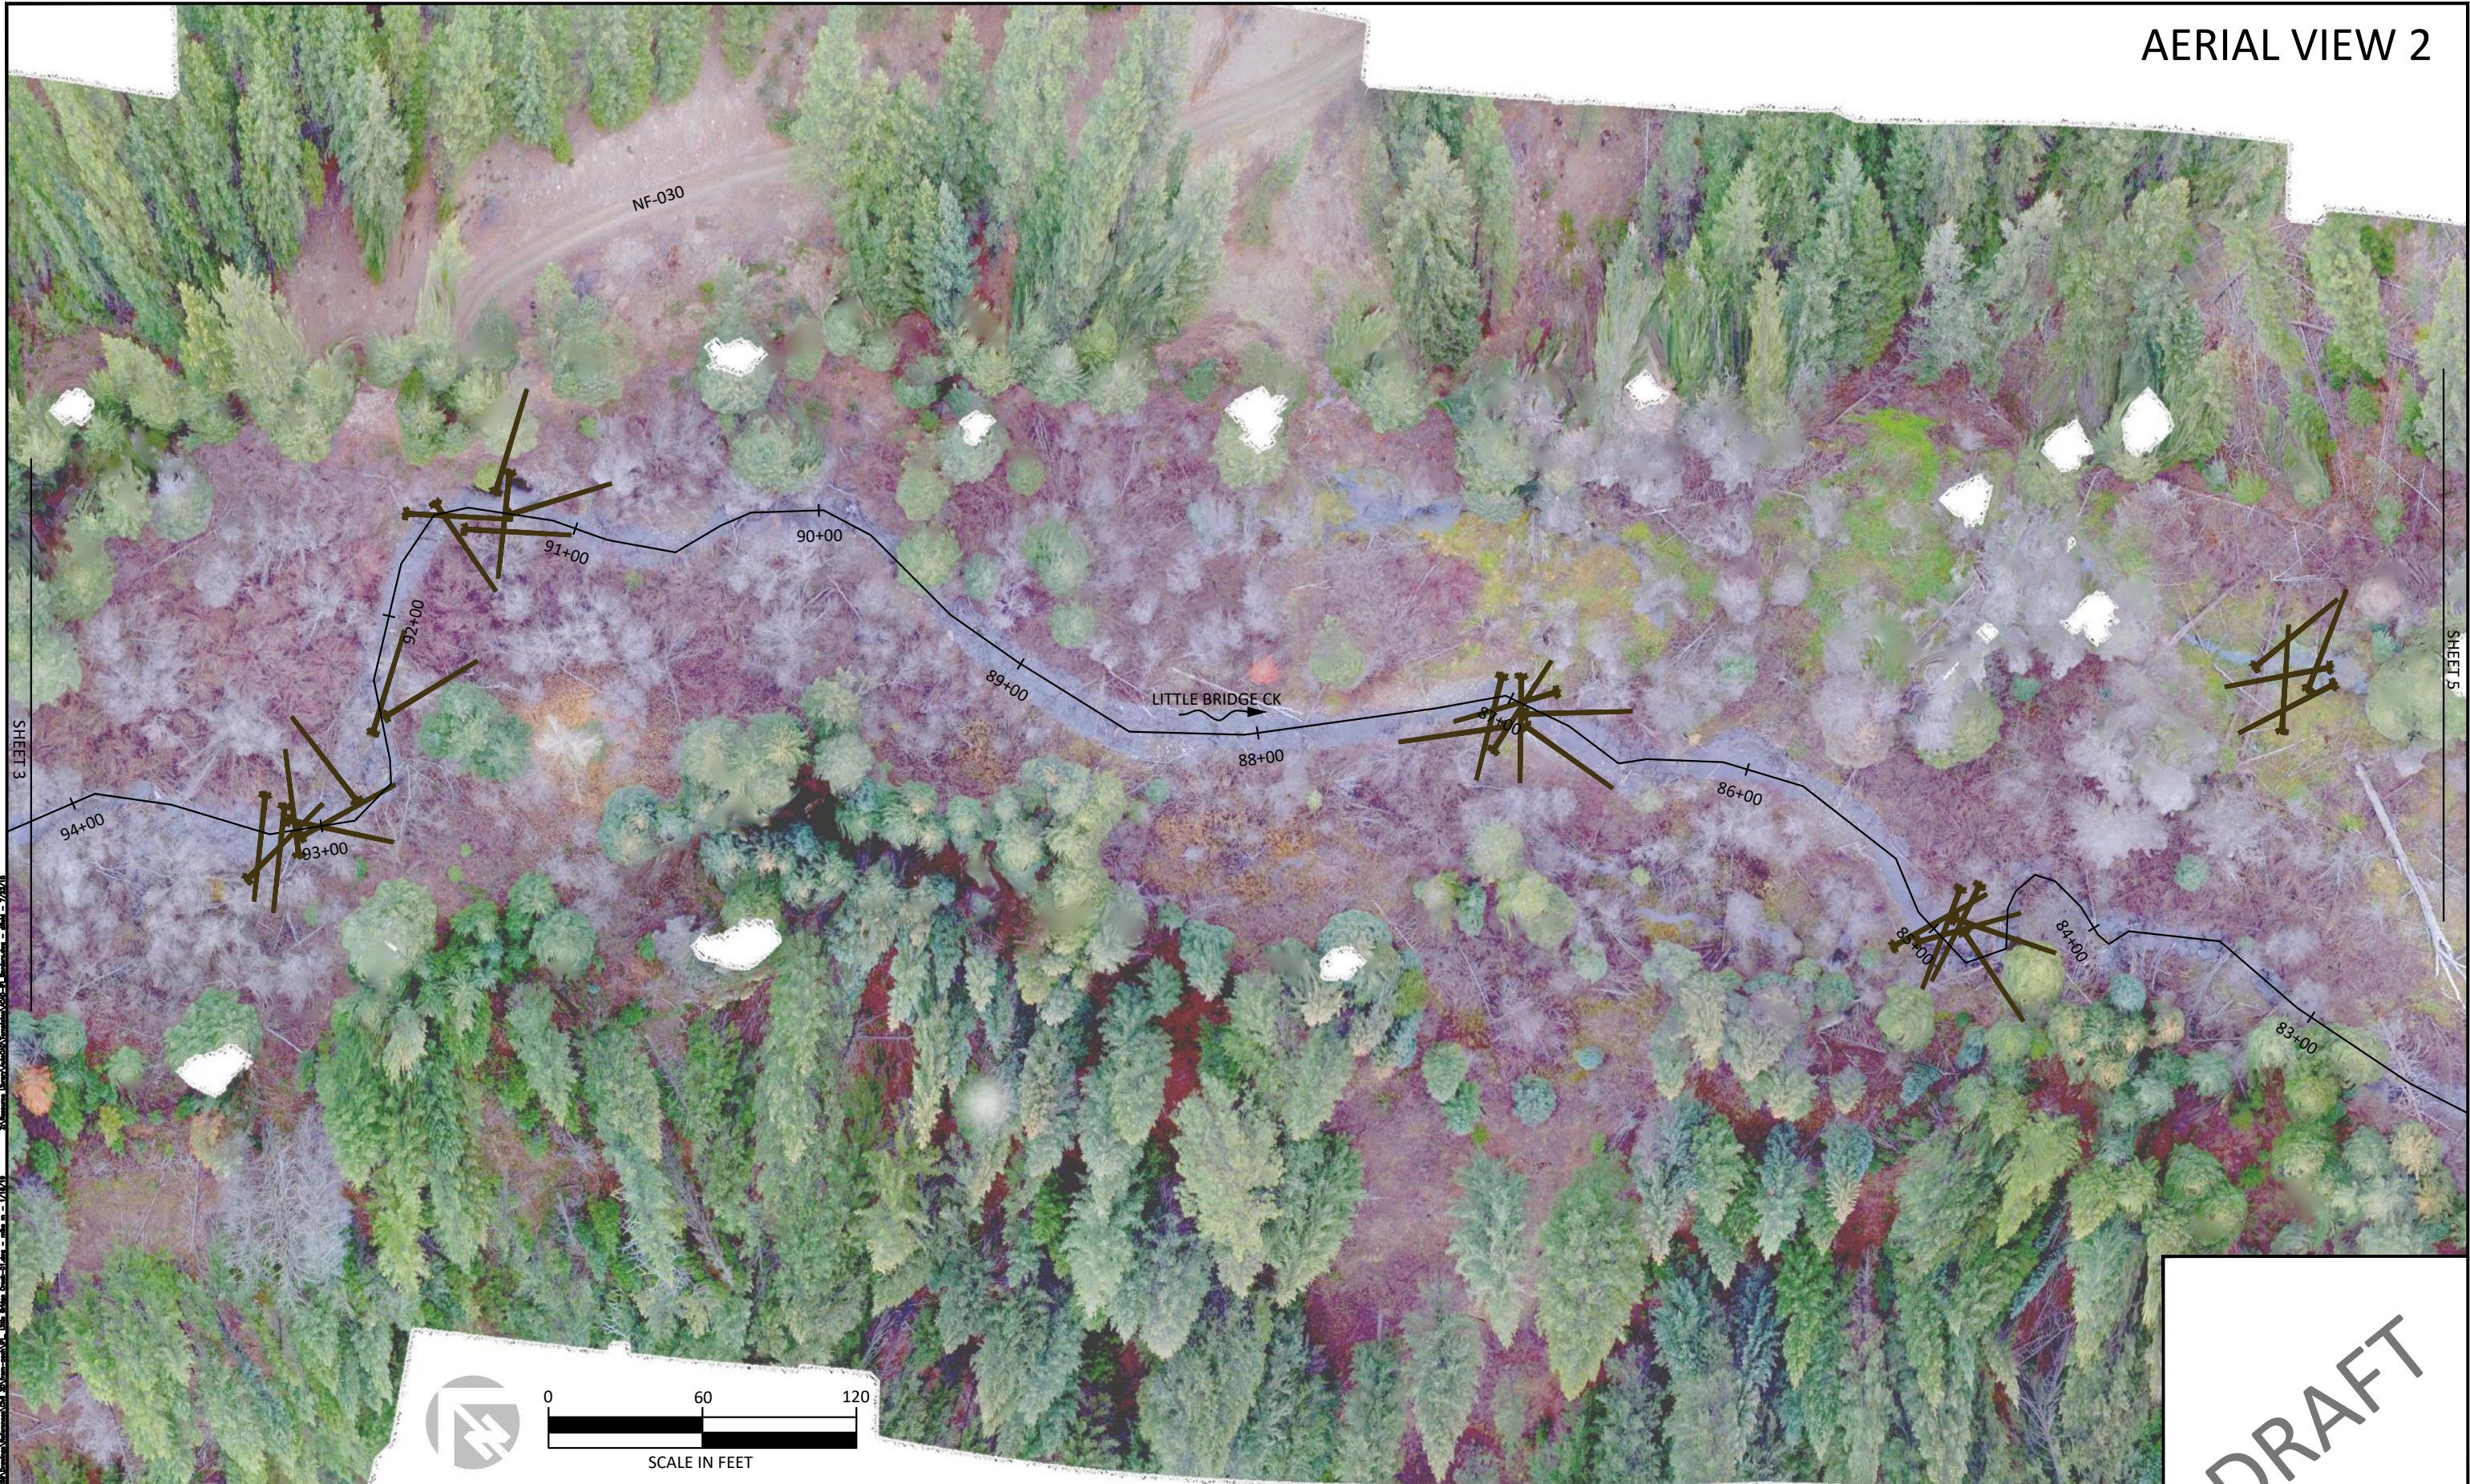

SHEET 3

SHEET 5

NO.	BY	DATE	REVISION DESCRIPTION

ZS DRAWN	MB DESIGNED	MB CHECKED
MM APPROVED	12/14/18 DATE	17-02-59 PROJECT

LITTLE BRIDGE CREEK CONCEPTUAL HABITAT ENHANCEMENT PROJECT




501 Portway Avenue, Suite 101
Hood River, OR 97031
541.386.9003
www.interfluve.com

AERIAL VIEW 2 - LOG PLACEMENTS


DRAFT

AERIAL VIEW 3

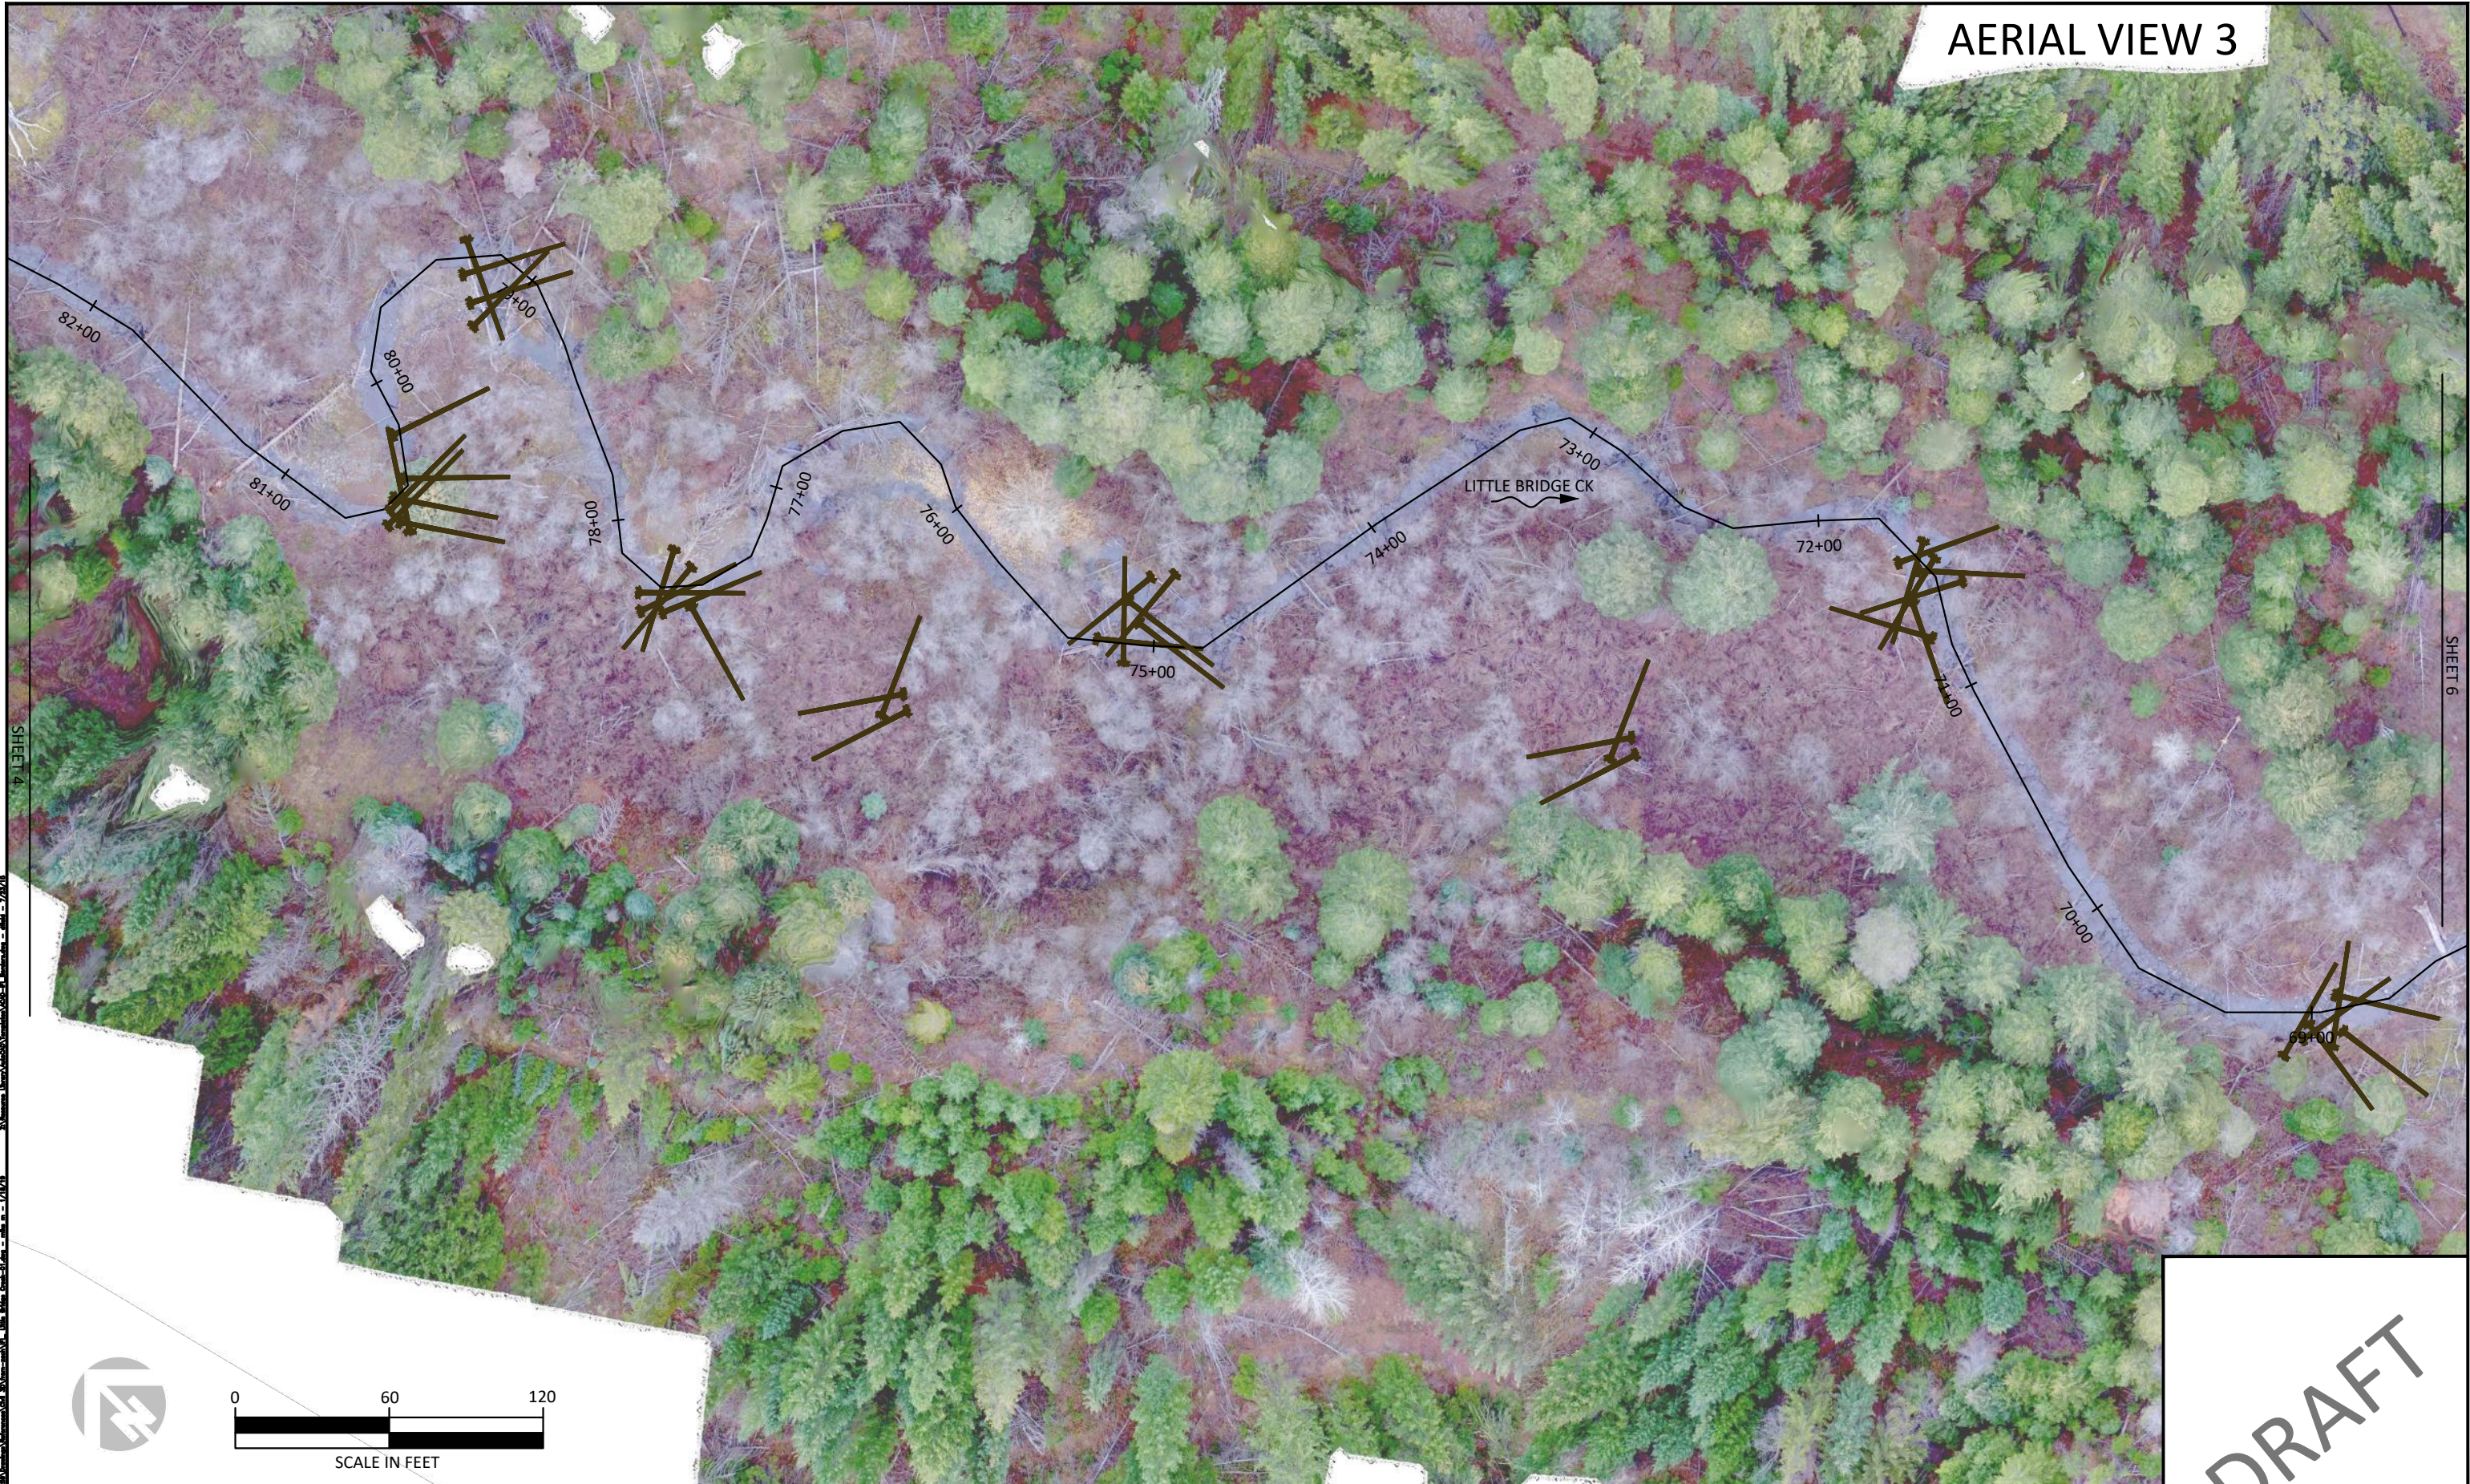

SHEET 4

SHEET 6

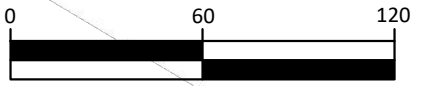

SCALE IN FEET

DRAFT

NO.	BY	DATE	REVISION DESCRIPTION

ZS DRAWN	MB DESIGNED	MB CHECKED
MM APPROVED	12/14/18 DATE	17-02-59 PROJECT

LITTLE BRIDGE CREEK CONCEPTUAL
HABITAT ENHANCEMENT
PROJECT




501 Portway Avenue, Suite 101
Hood River, OR 97031
541.386.9003
www.interfluve.com

AERIAL VIEW 3 - LOG PLACEMENTS


SHEET
5 OF 11

AERIAL VIEW 4

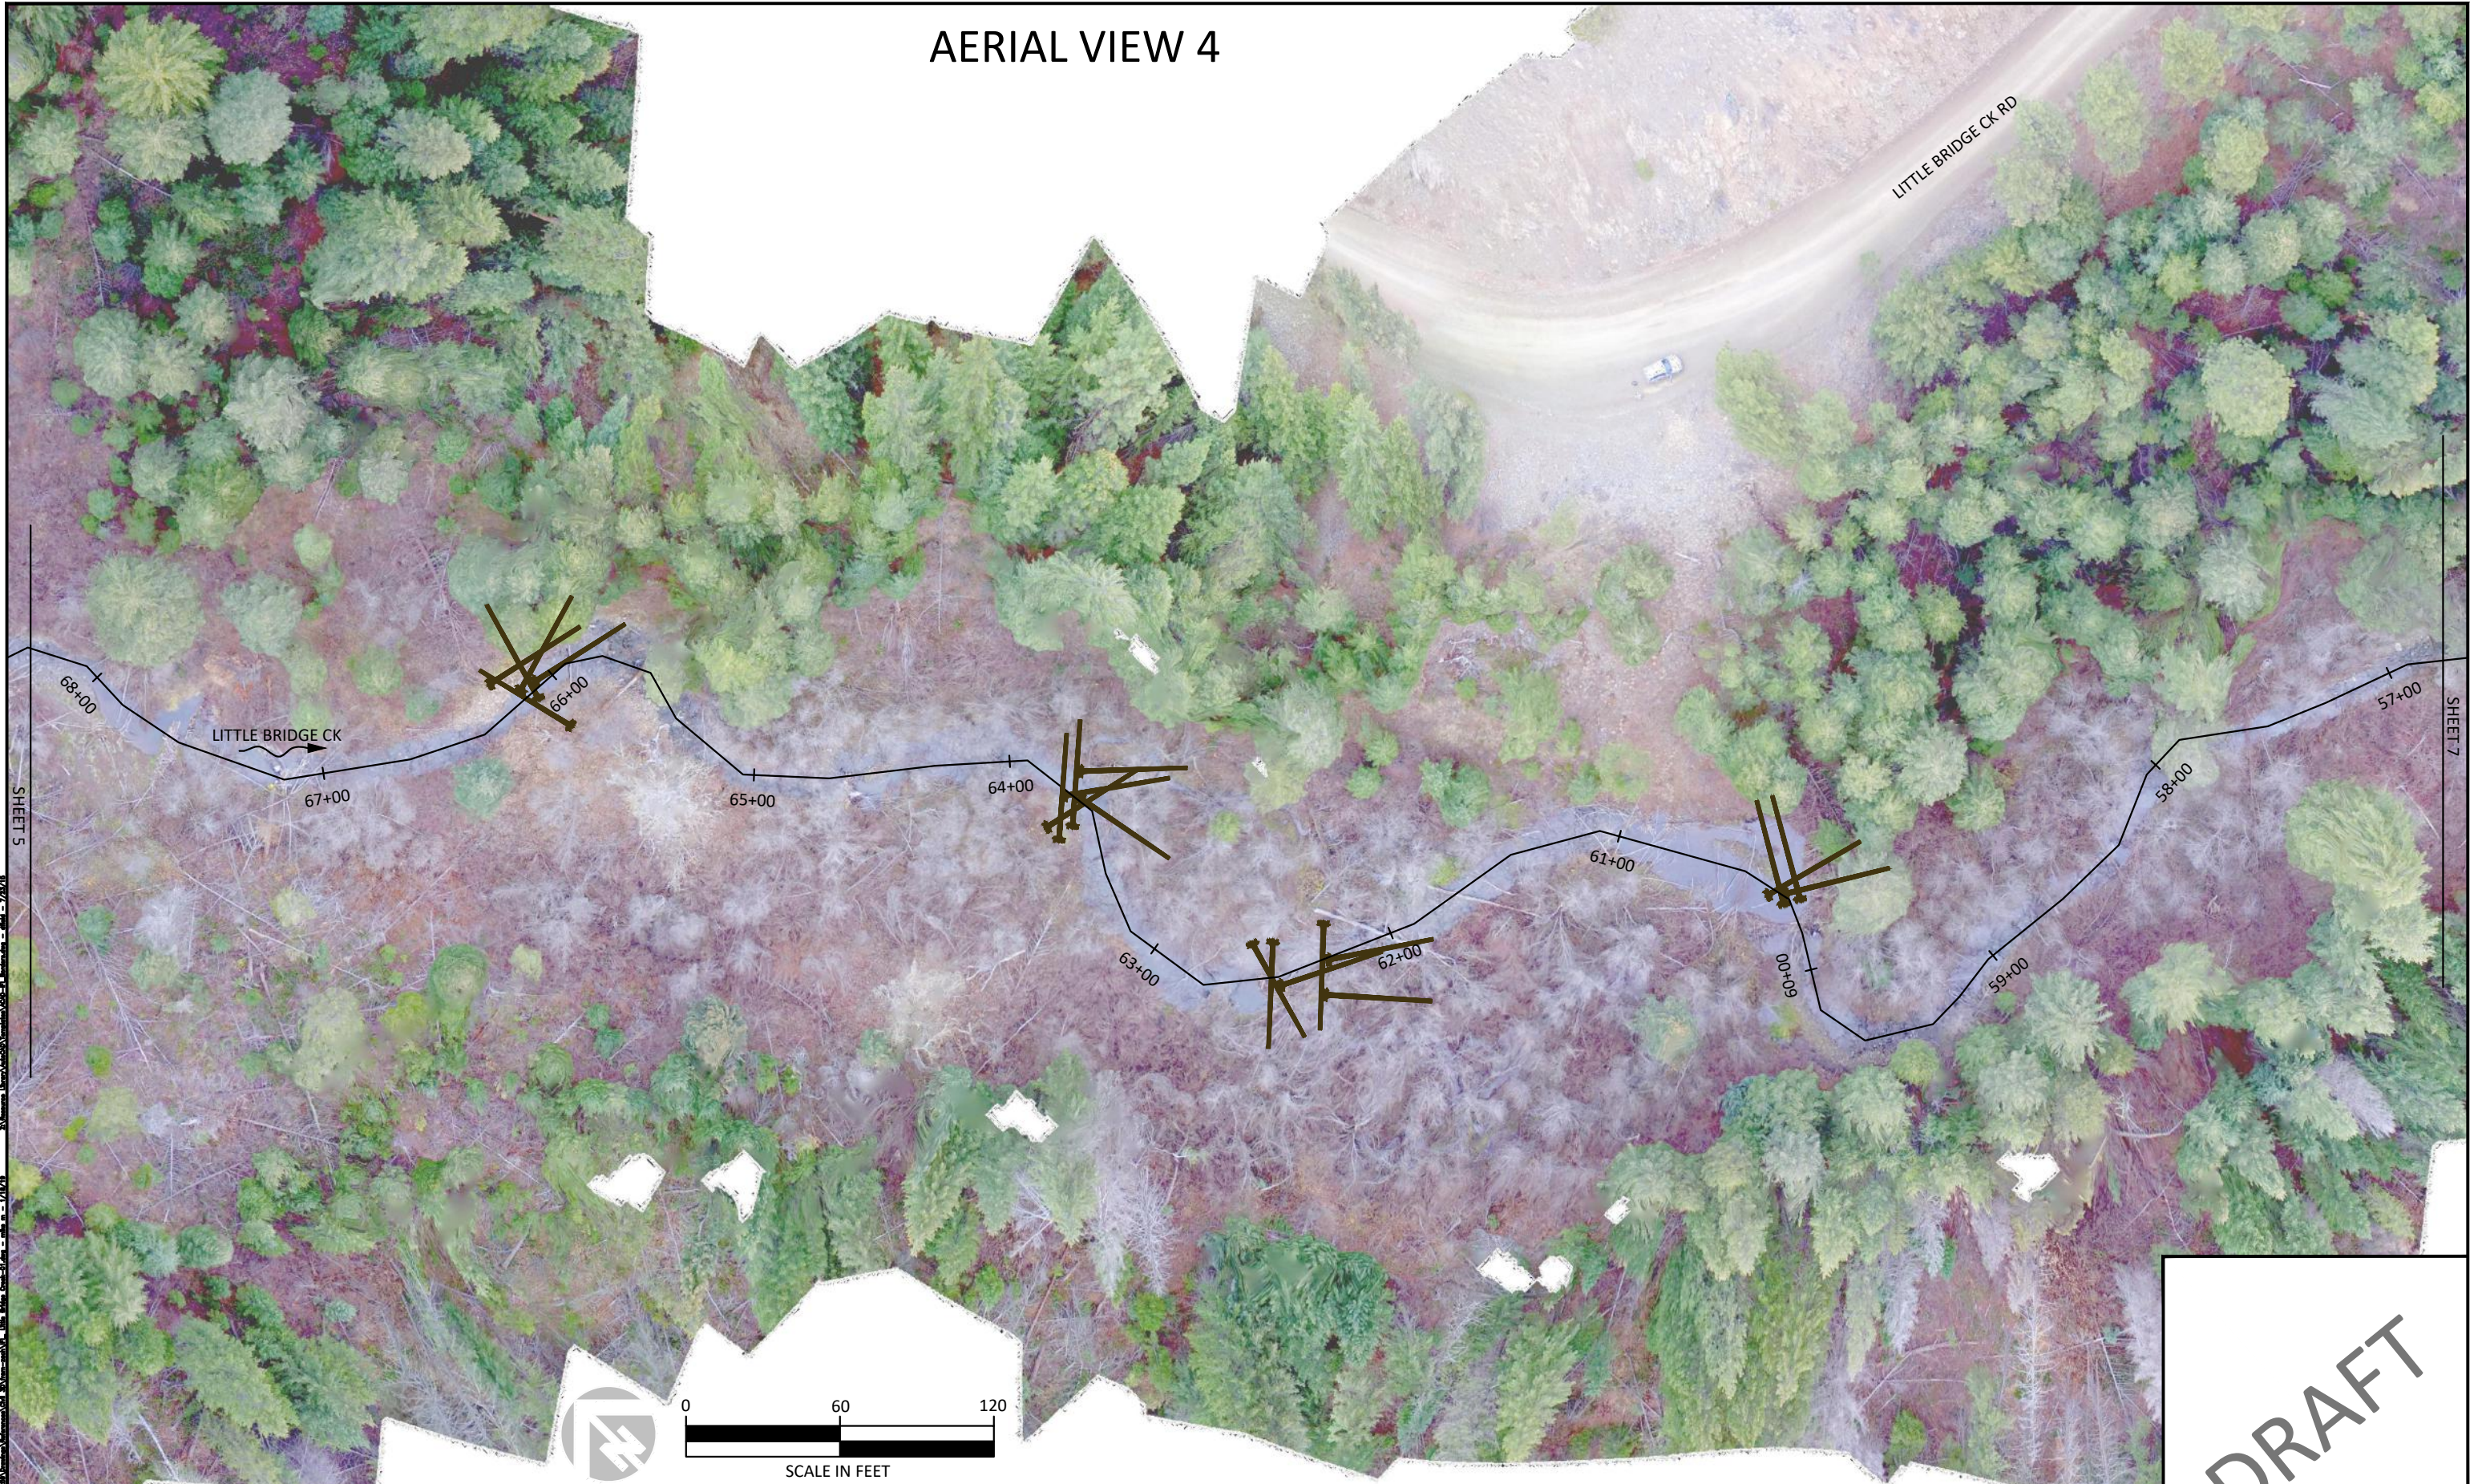

SHEET 5

SHEET 7

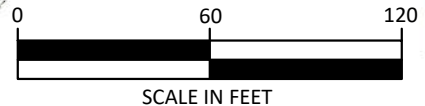

DRAFT

NO.	BY	DATE	REVISION DESCRIPTION

ZS DRAWN	MB DESIGNED	MB CHECKED
MM APPROVED	12/14/18 DATE	17-02-59 PROJECT


**LITTLE BRIDGE CREEK CONCEPTUAL
HABITAT ENHANCEMENT
PROJECT**




501 Portway Avenue, Suite 101
Hood River, OR 97031
541.386.9003
www.interfluve.com

AERIAL VIEW 4 - LOG PLACEMENTS

SHEET
6 OF 11

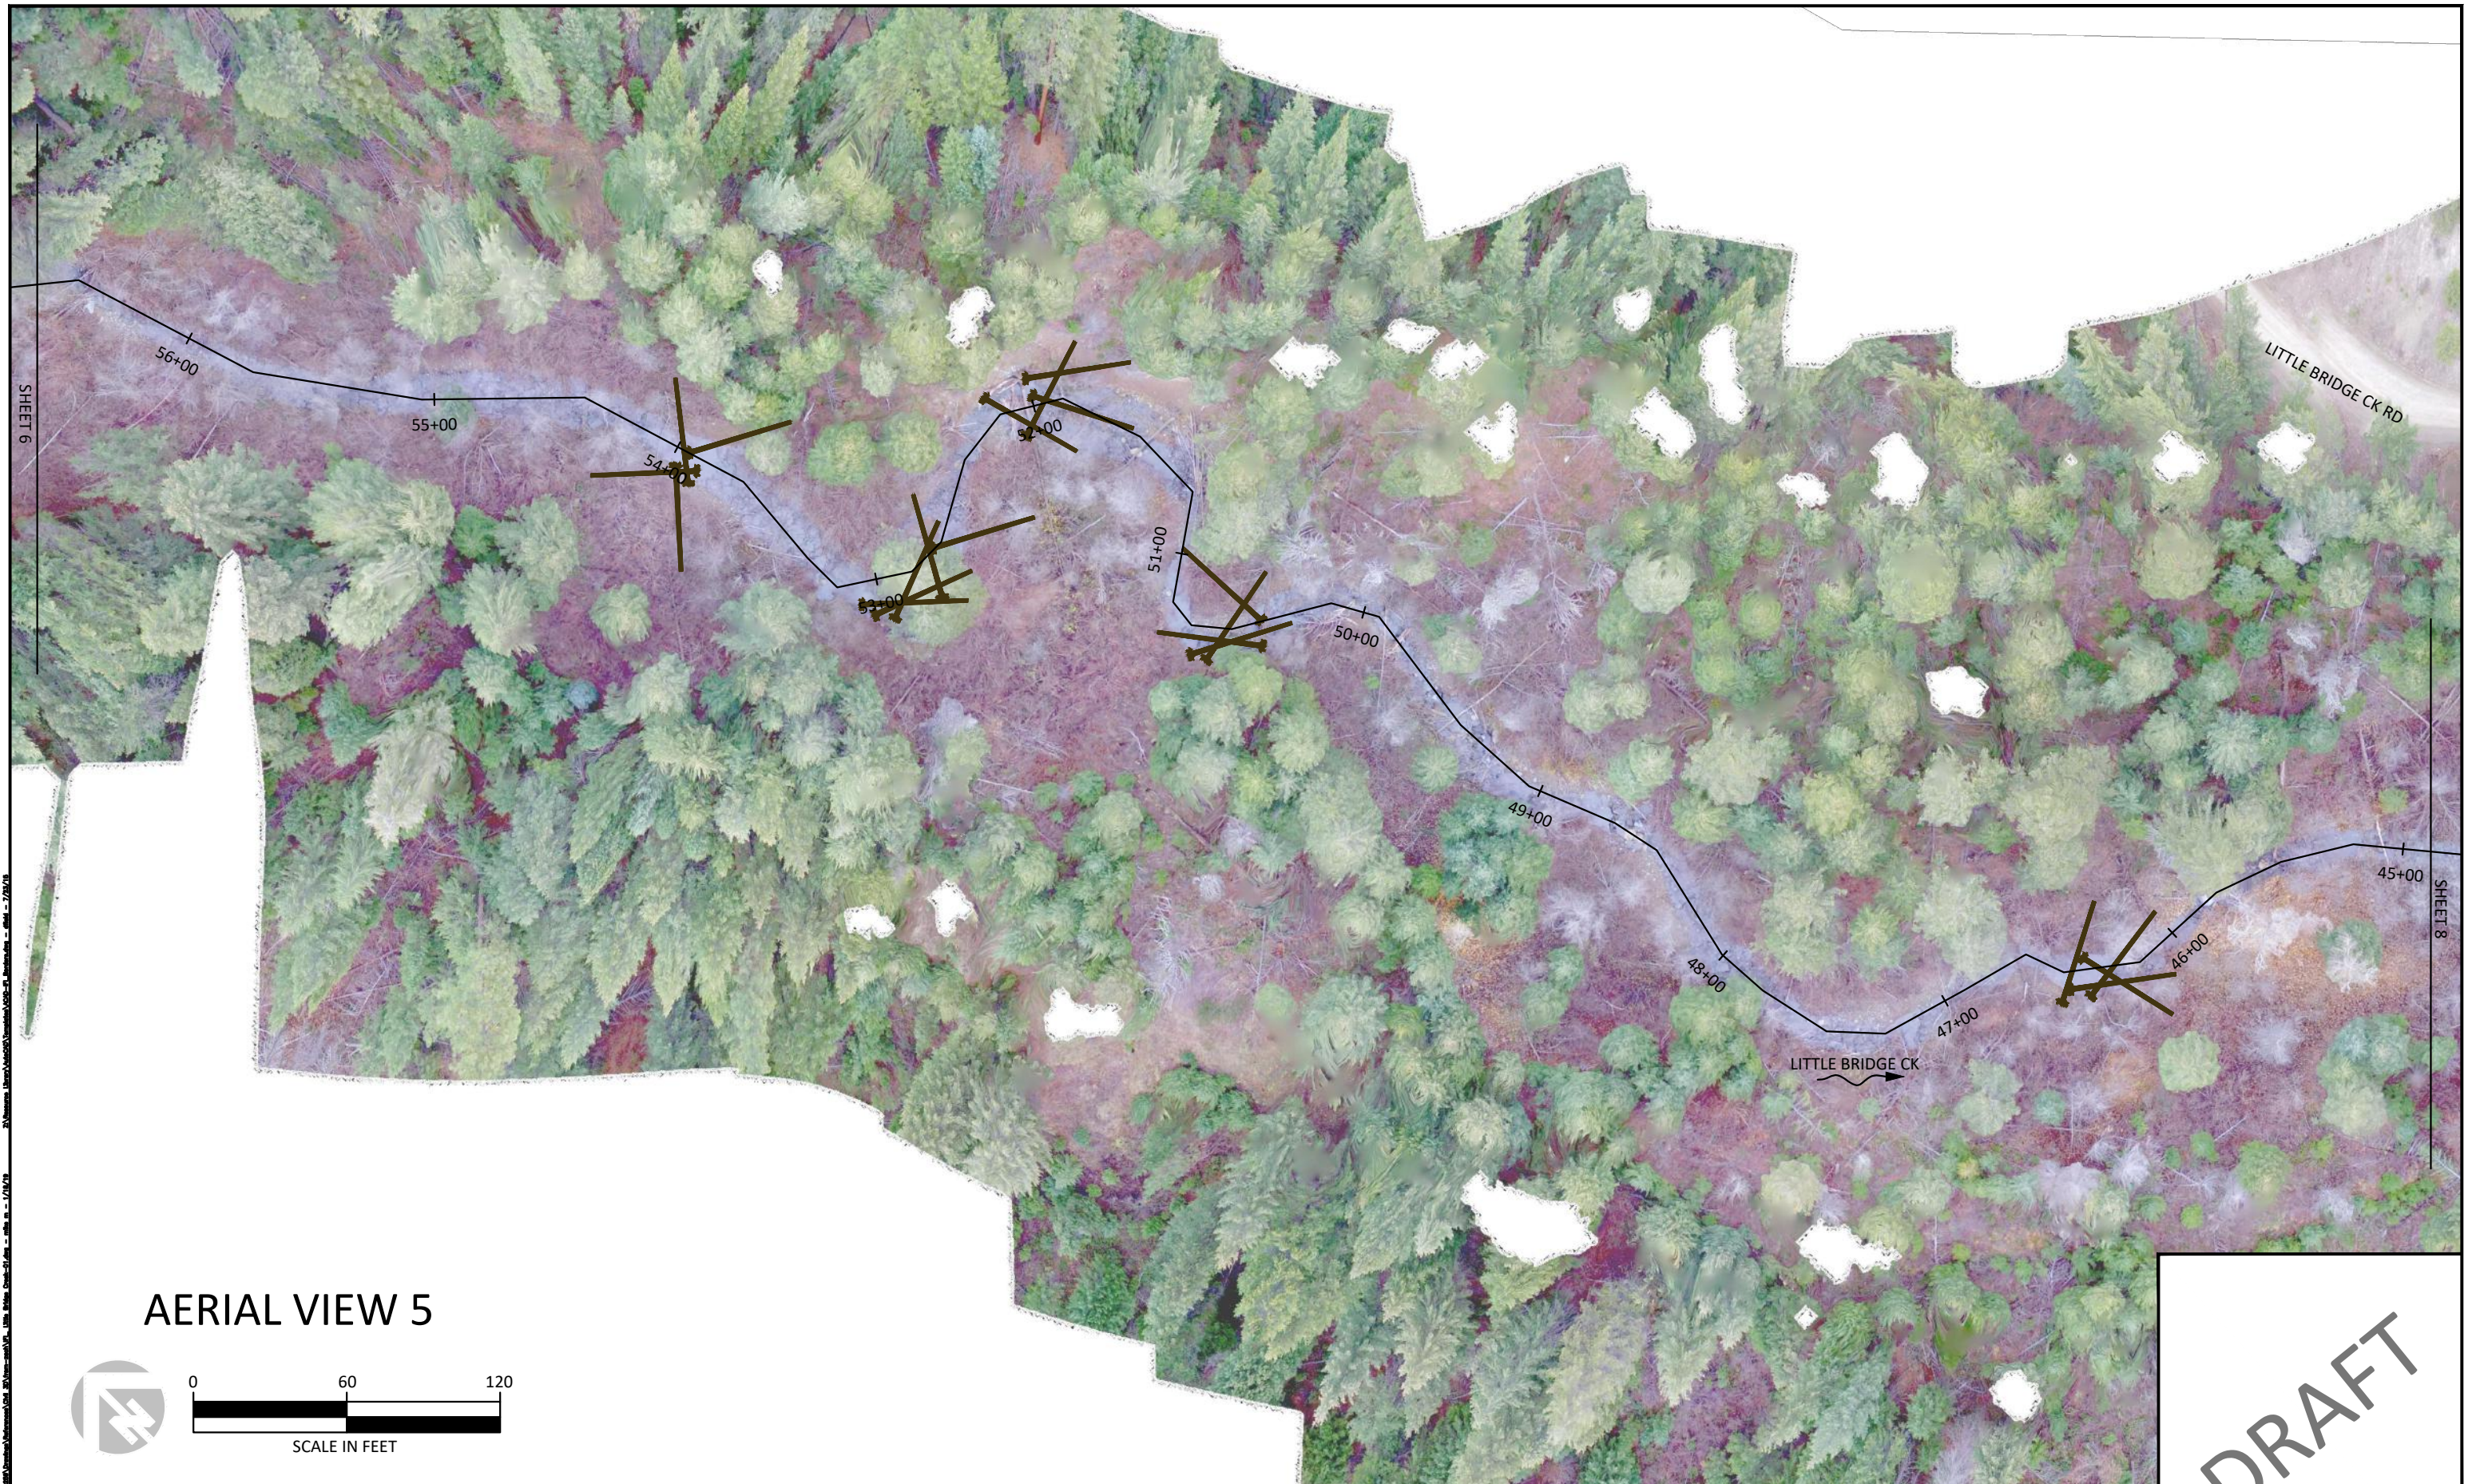

AERIAL VIEW 5

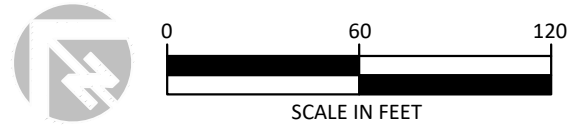


DRAFT

NO.	BY	DATE	REVISION DESCRIPTION

ZS DRAWN	MB DESIGNED	MB CHECKED
MM APPROVED	12/14/18 DATE	17-02-59 PROJECT


LITTLE BRIDGE CREEK CONCEPTUAL
HABITAT ENHANCEMENT
PROJECT




501 Portway Avenue, Suite 101
Hood River, OR 97031
541.386.9003
www.interfluve.com

AERIAL VIEW 5 - LOG PLACEMENTS

SHEET
7 OF 11

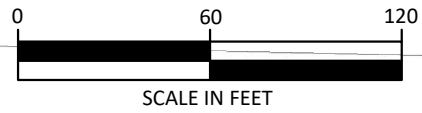

AERIAL VIEW 6

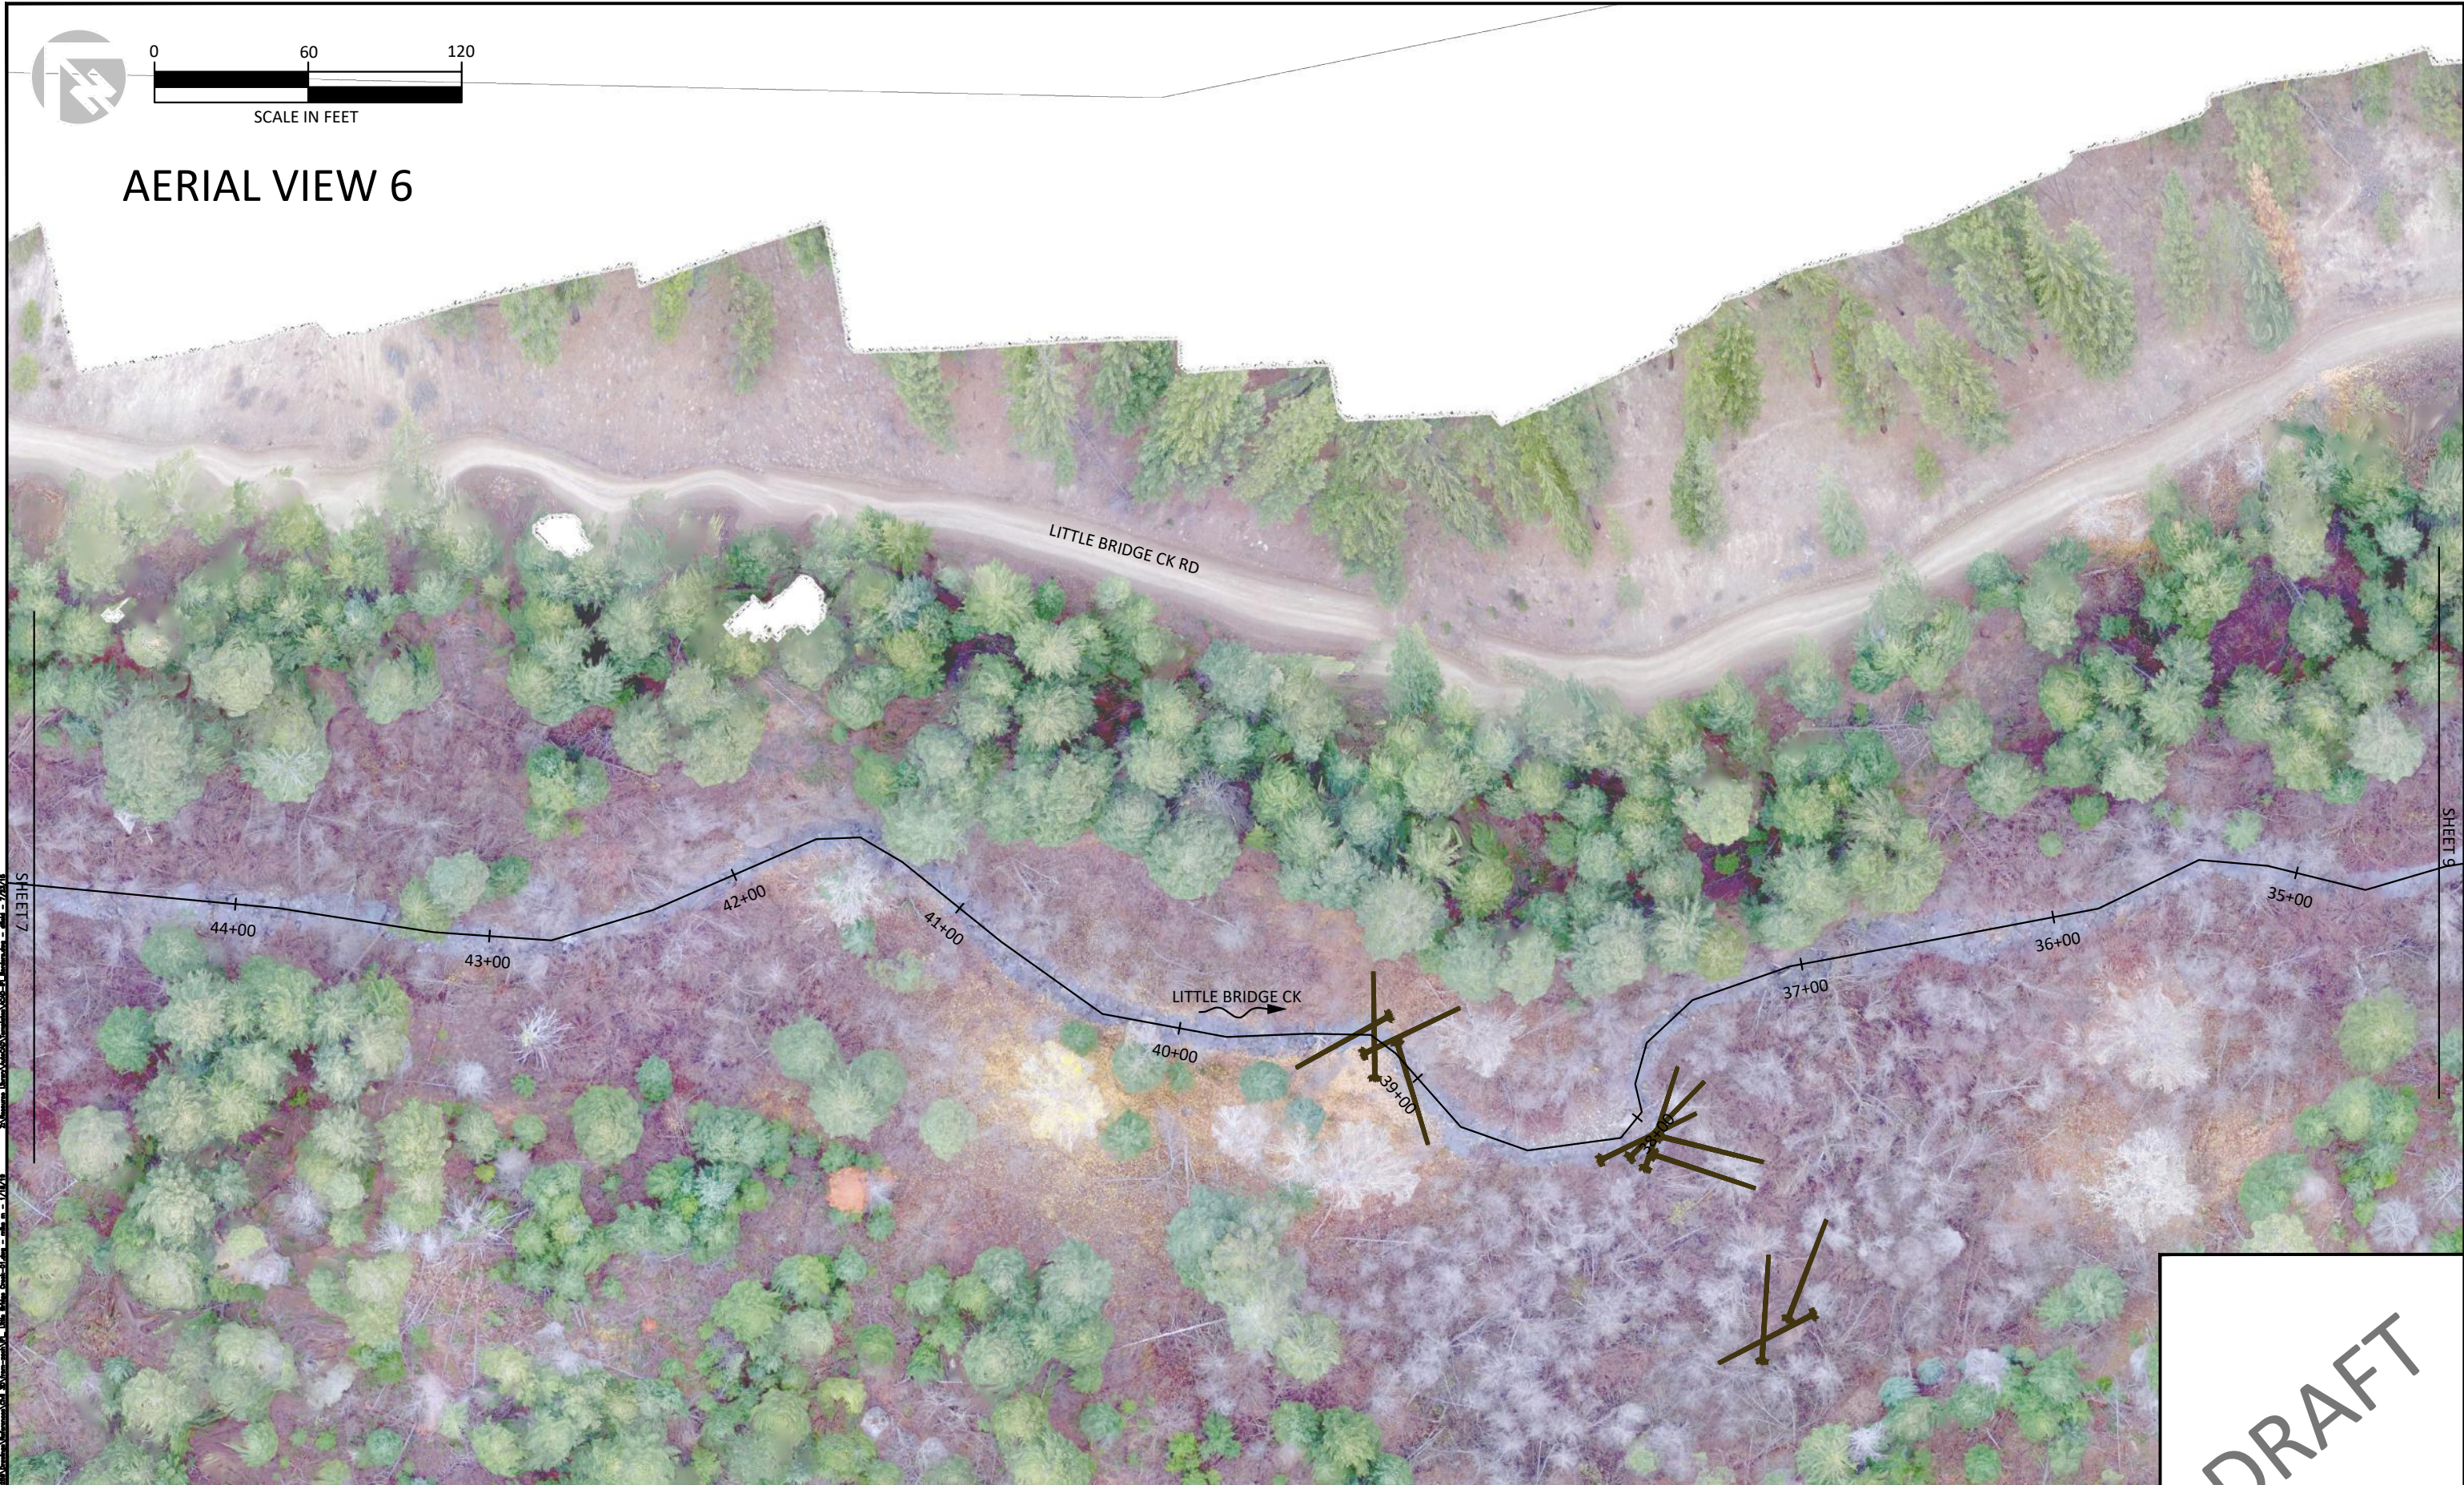

SHEET 7

SHEET 9

DRAFT

NO.	BY	DATE	REVISION DESCRIPTION

ZS DRAWN	MB DESIGNED	MB CHECKED
MM APPROVED	12/14/18 DATE	17-02-59 PROJECT

**LITTLE BRIDGE CREEK CONCEPTUAL
HABITAT ENHANCEMENT
PROJECT**




501 Portway Avenue, Suite 101
Hood River, OR 97031
541.386.9003
www.interfluve.com

AERIAL VIEW 6 - LOG PLACEMENTS


SHEET
8 OF 11

AERIAL VIEW 7

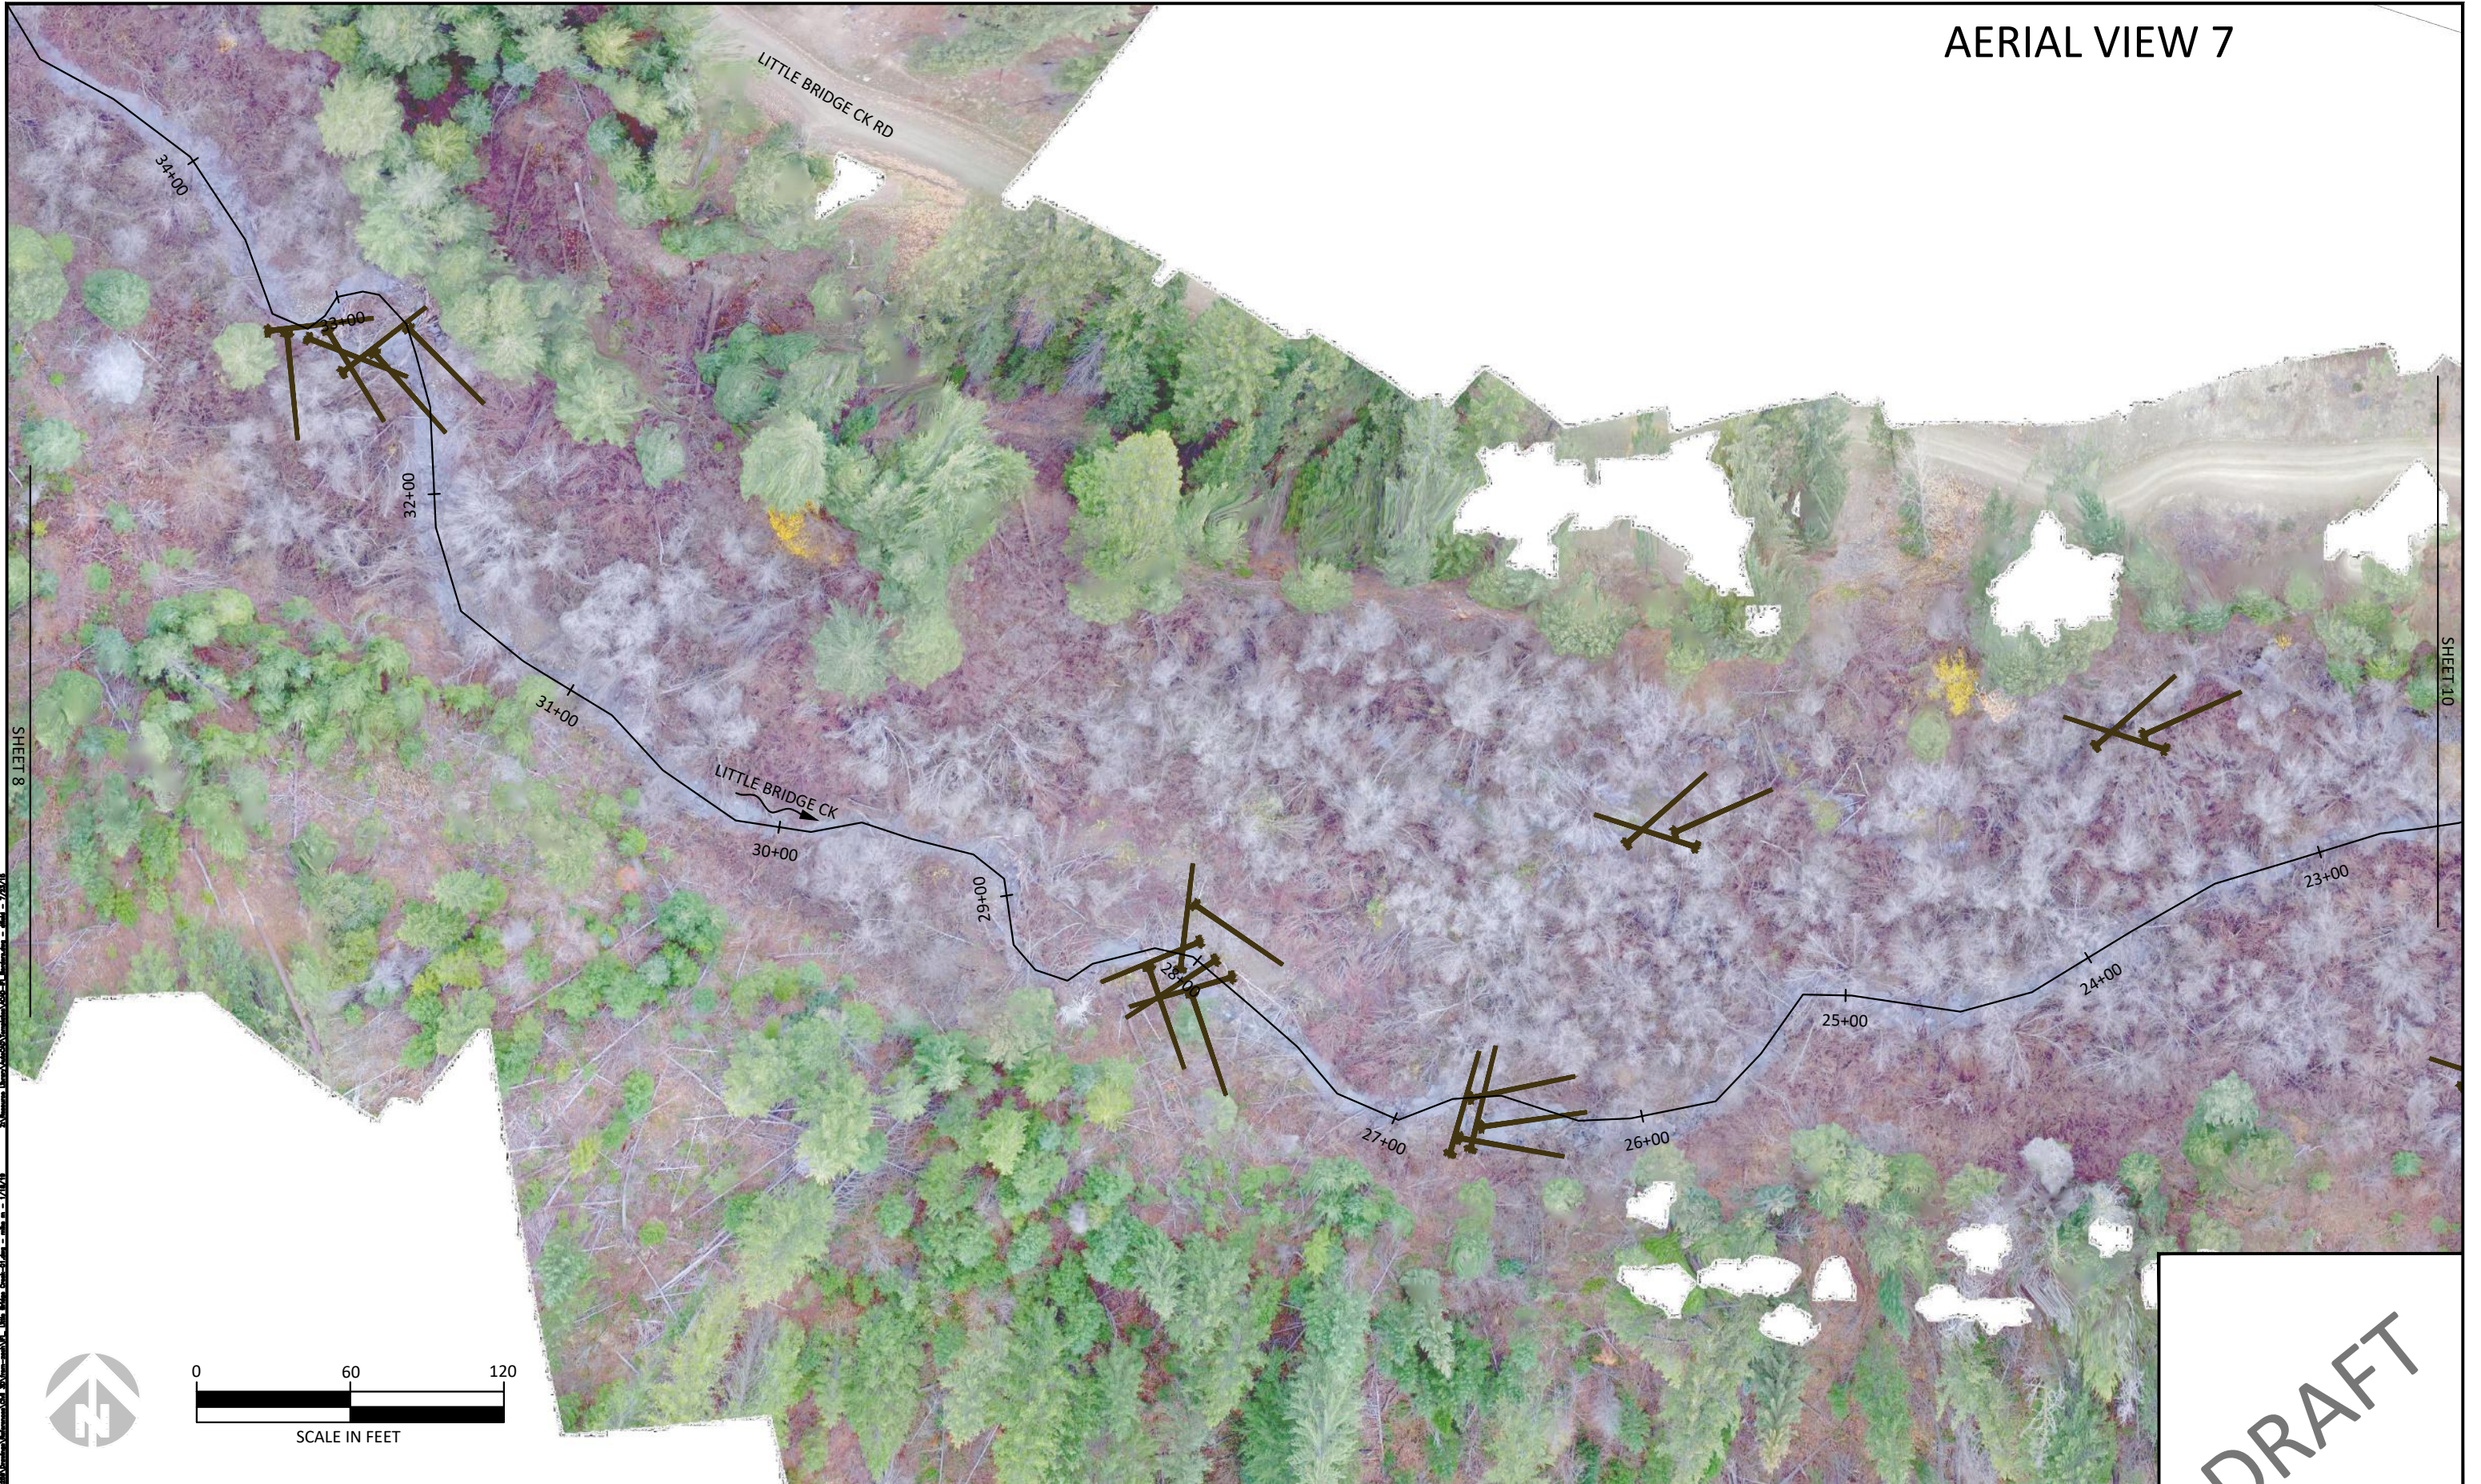

SHEET 8

SHEET 10

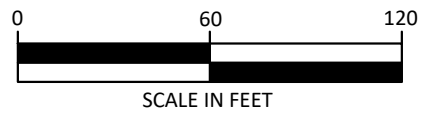

DRAFT

NO.	BY	DATE	REVISION DESCRIPTION

ZS DRAWN	MB DESIGNED	MB CHECKED
MM APPROVED	12/14/18 DATE	17-02-59 PROJECT

LITTLE BRIDGE CREEK CONCEPTUAL
HABITAT ENHANCEMENT
PROJECT




501 Portway Avenue, Suite 101
Hood River, OR 97031
541.386.9003
www.interfluve.com

AERIAL VIEW 7 - LOG PLACEMENTS


SHEET
9 OF 11

AERIAL VIEW 8

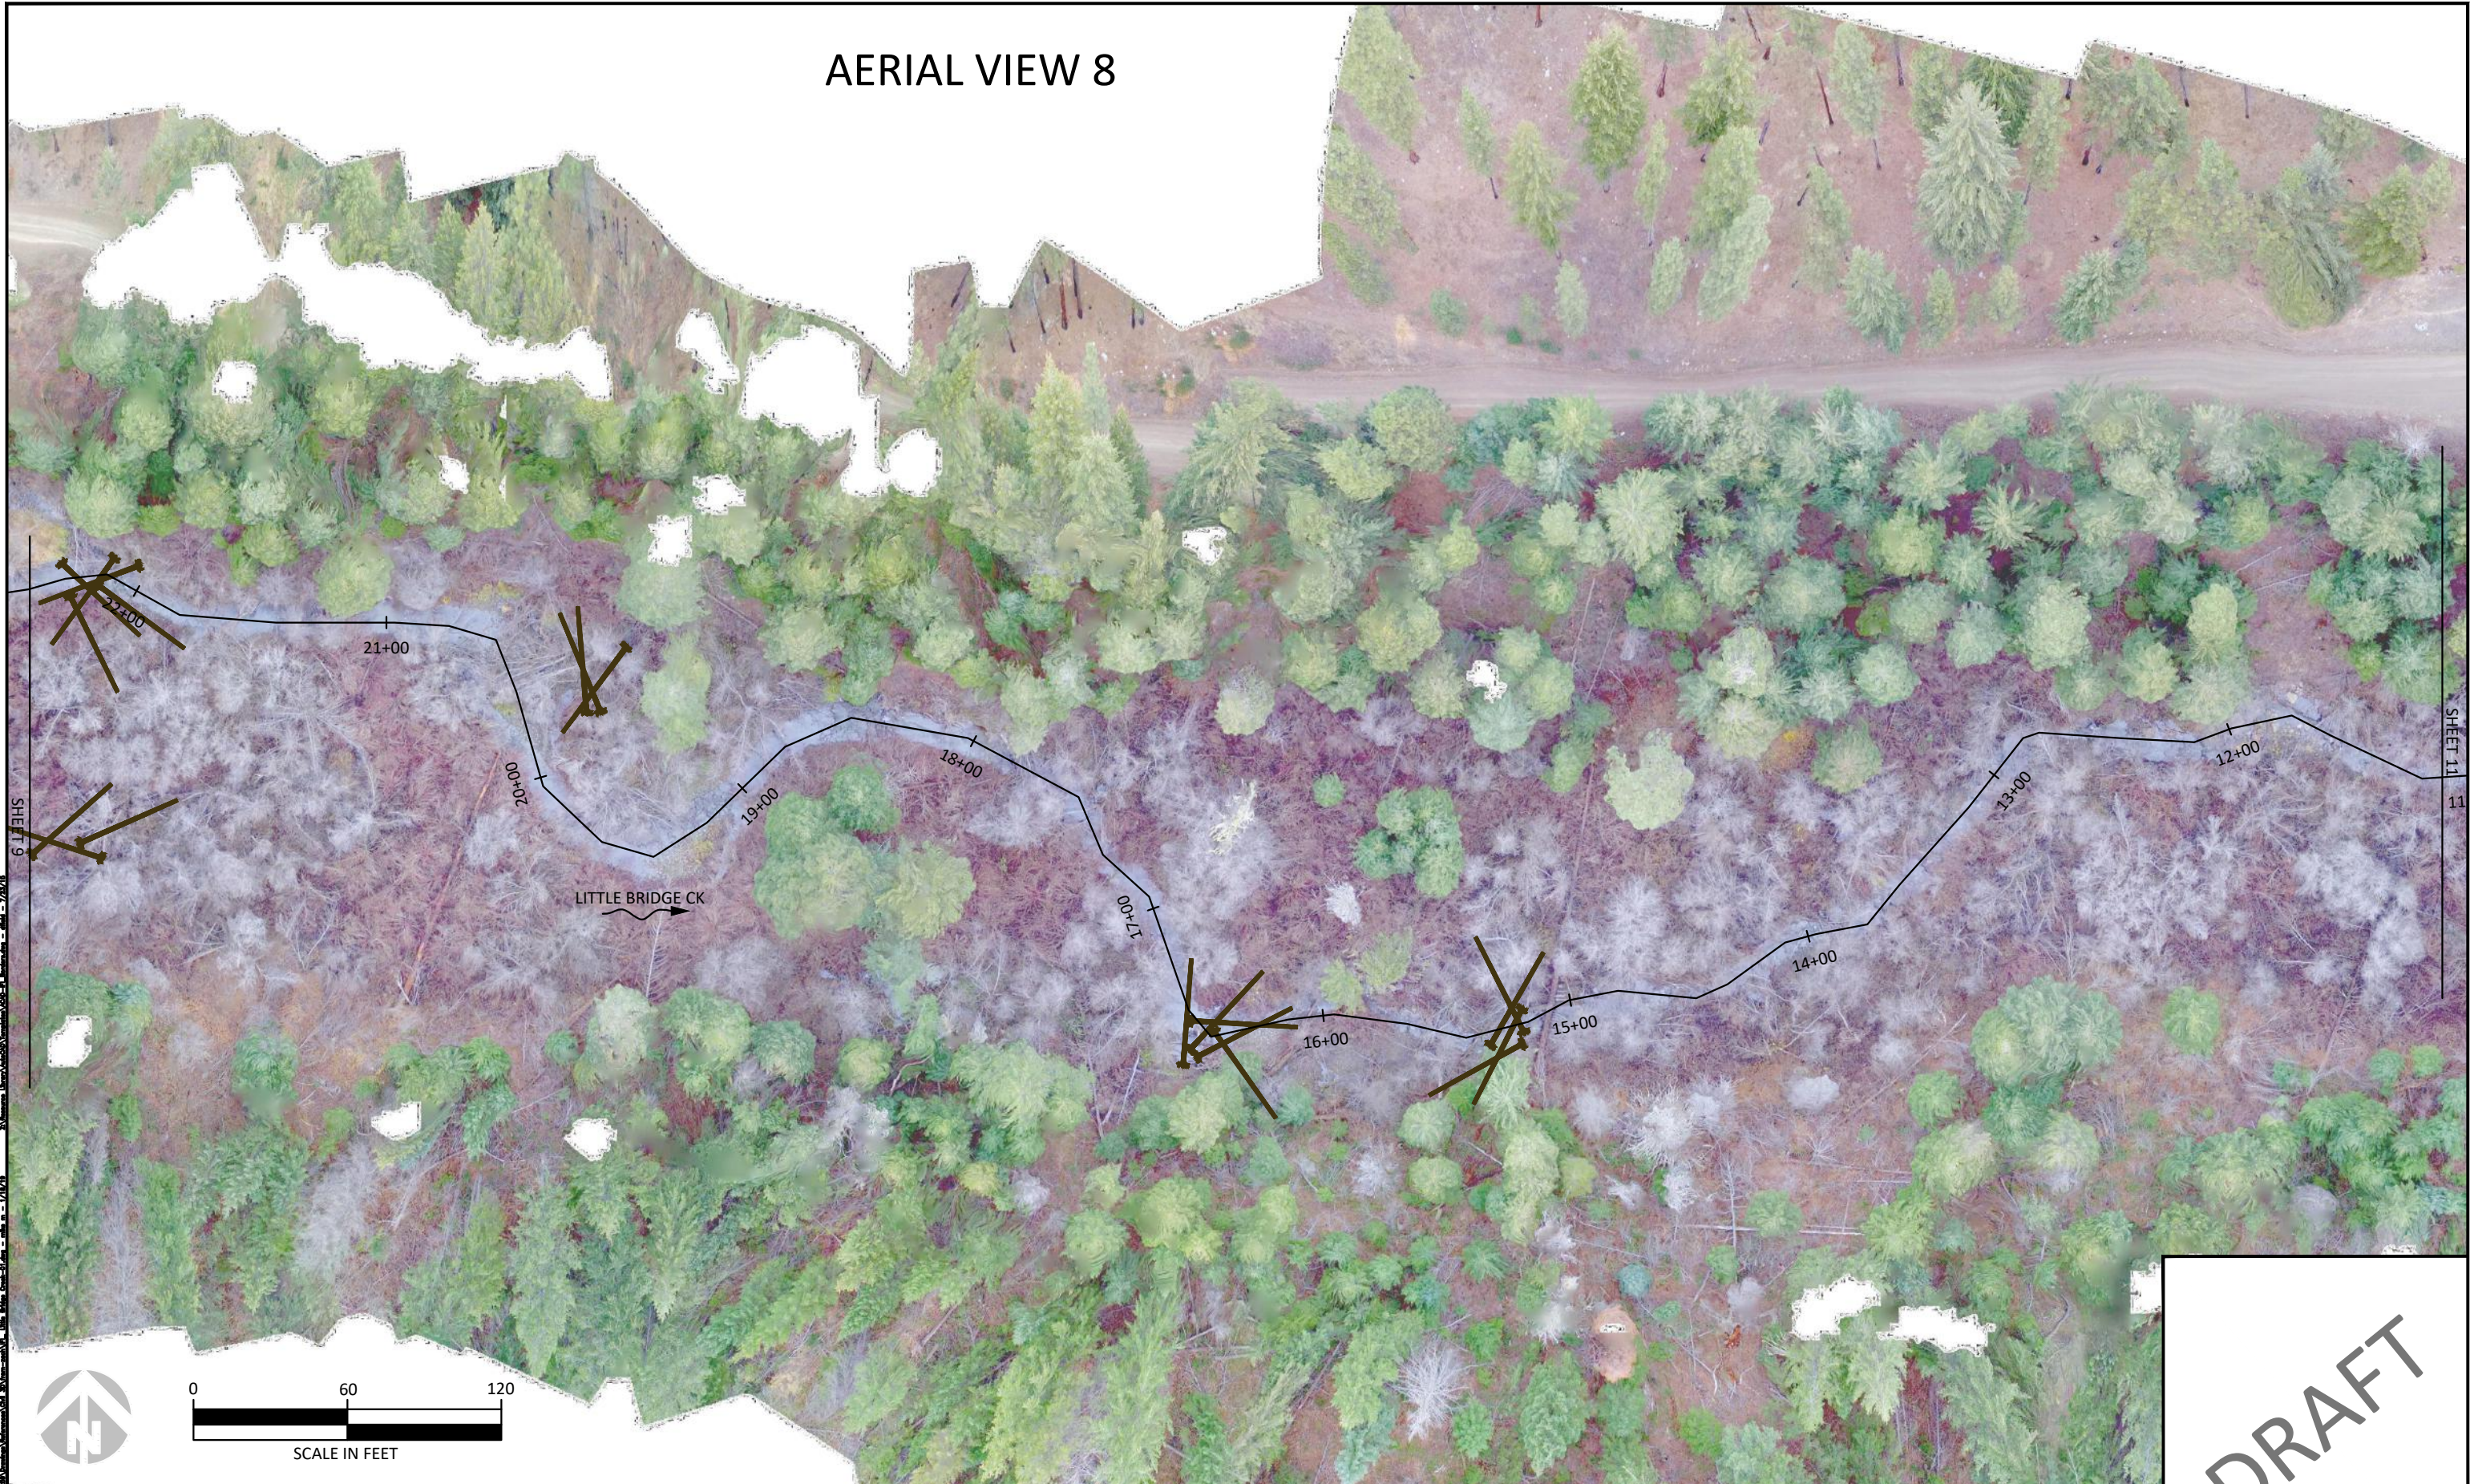

SHEET 9

SHEET 11

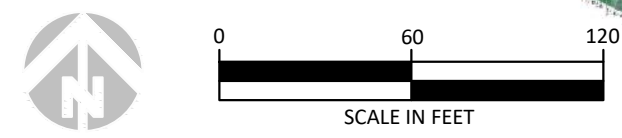

DRAFT

NO.	BY	DATE	REVISION DESCRIPTION

ZS DRAWN	MB DESIGNED	MB CHECKED
MM APPROVED	12/14/18 DATE	17-02-59 PROJECT

LITTLE BRIDGE CREEK CONCEPTUAL HABITAT ENHANCEMENT PROJECT




501 Portway Avenue, Suite 101
Hood River, OR 97031
541.386.9003
www.interfluve.com

AERIAL VIEW 8 - LOG PLACEMENTS

SHEET
10 OF 11

AERIAL VIEW 9

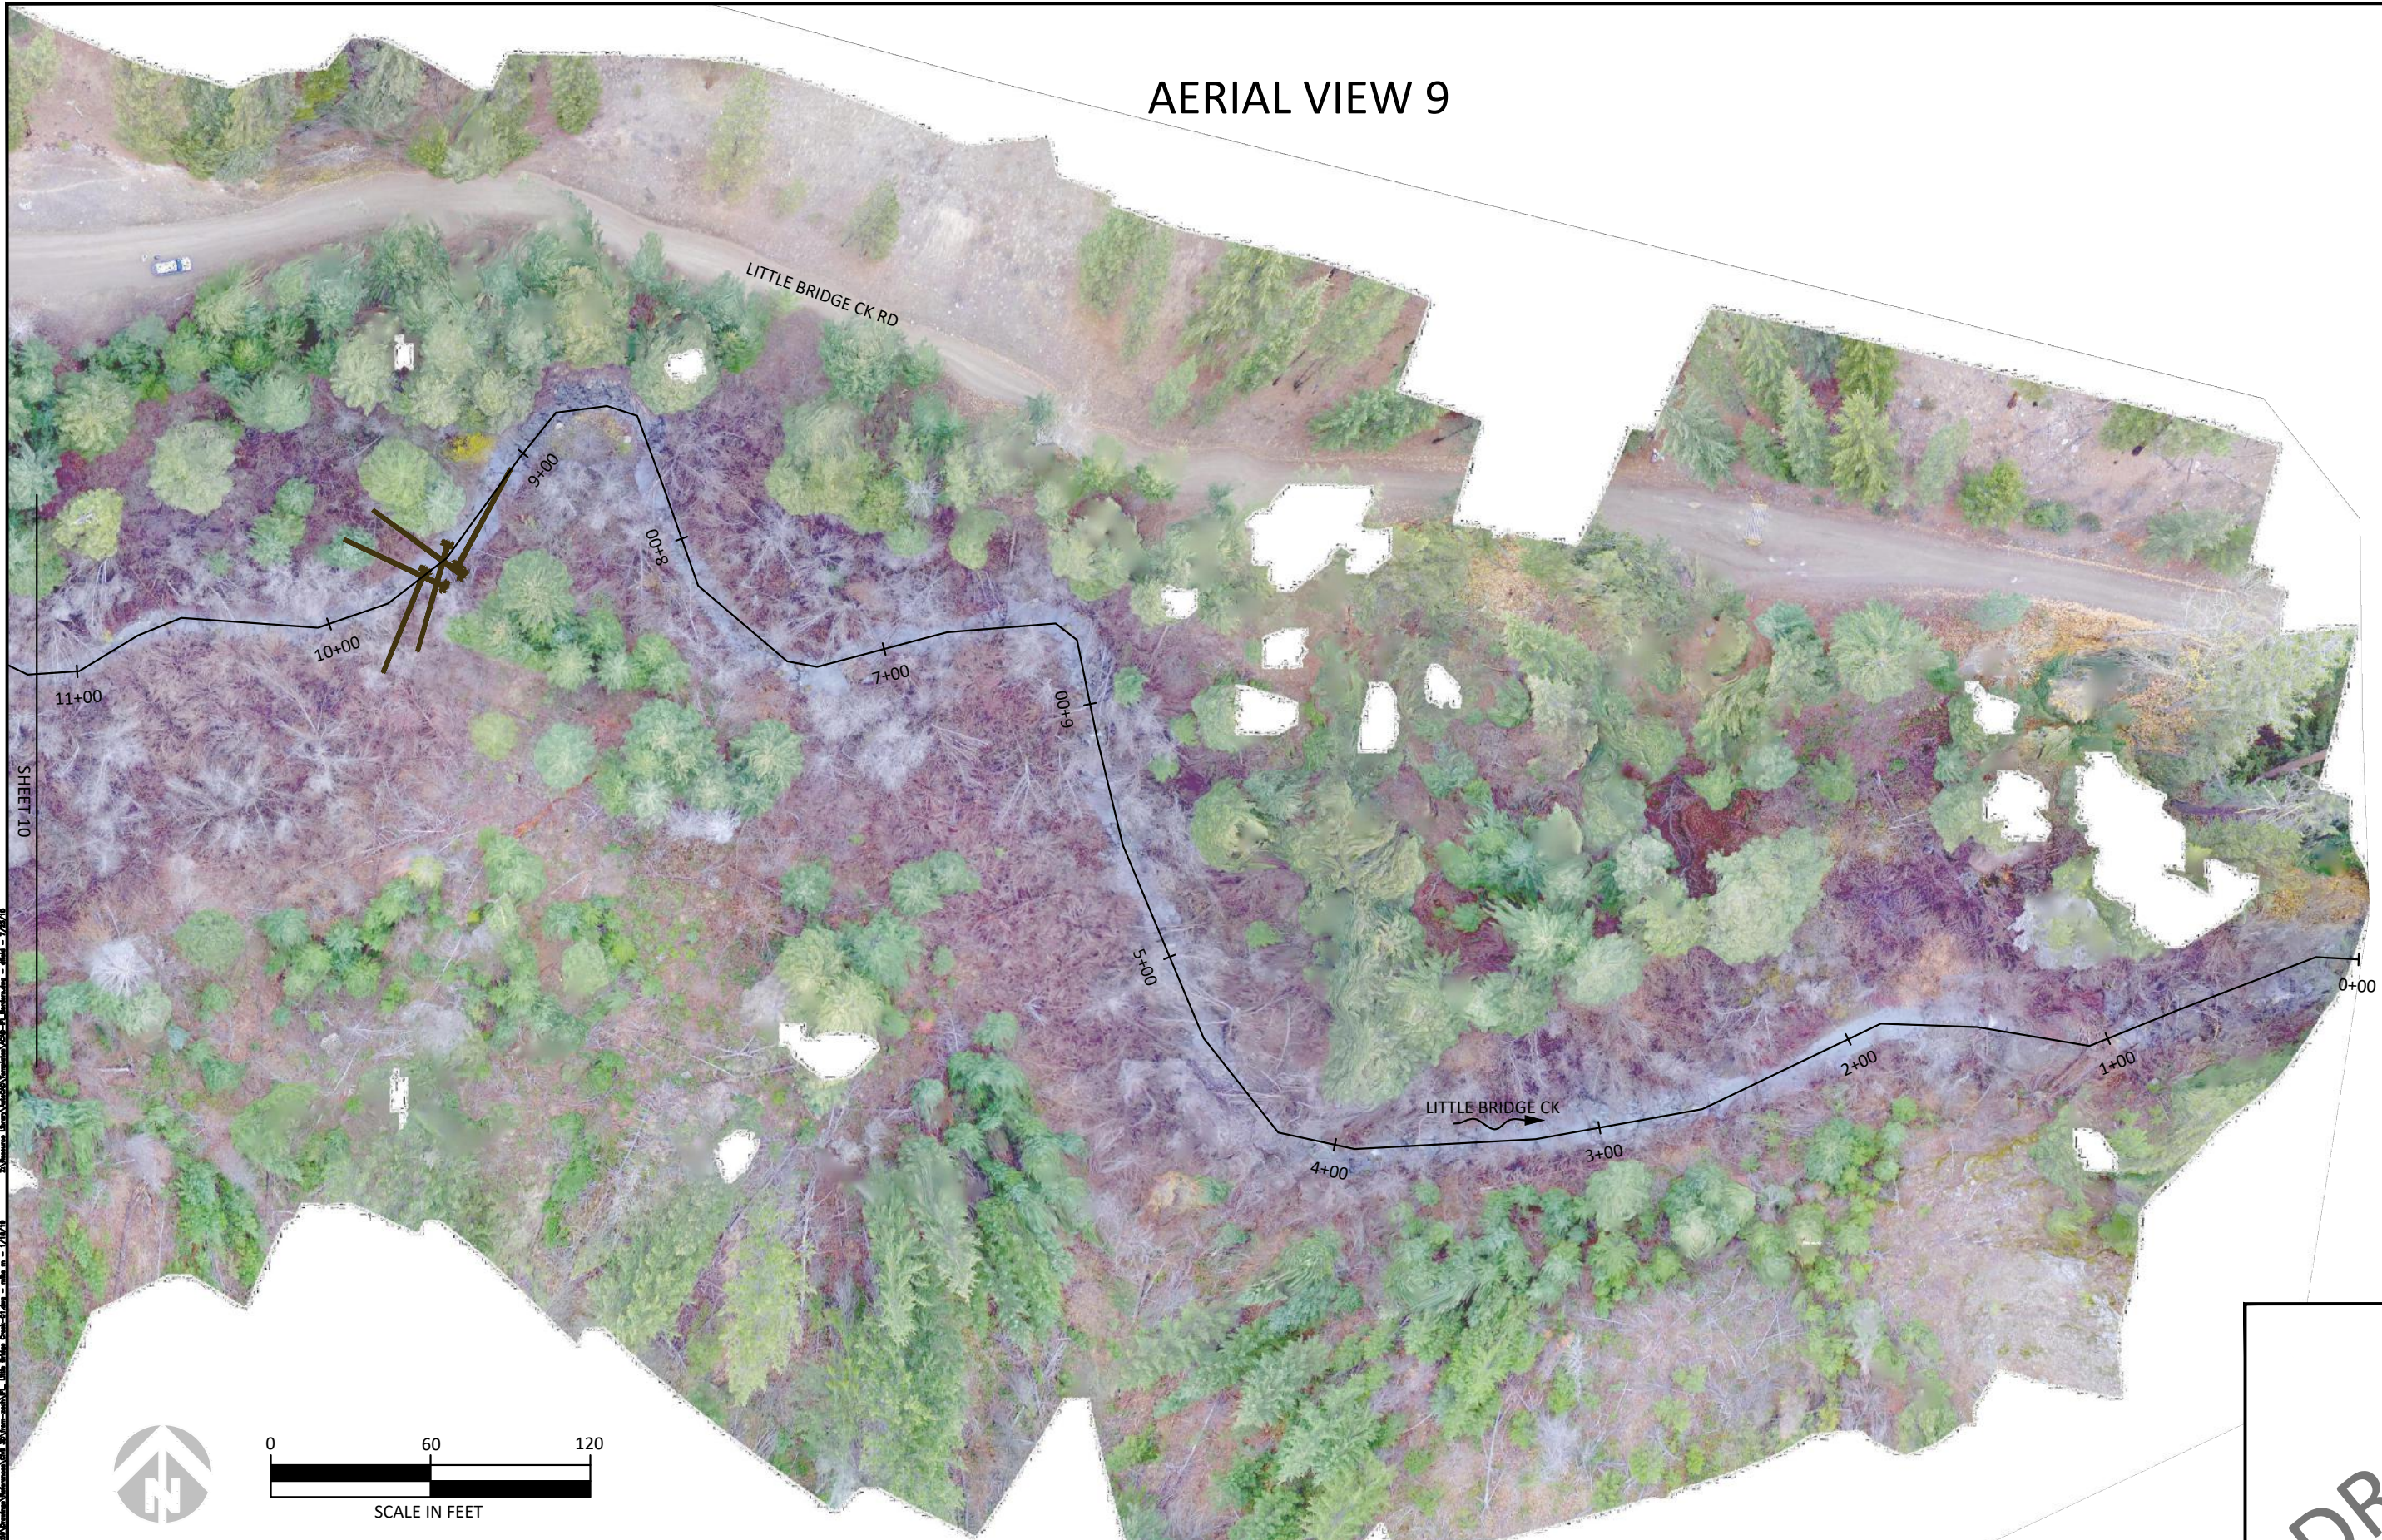

DRAFT

NO.	BY	DATE	REVISION DESCRIPTION

ZS DRAWN	MB DESIGNED	MB CHECKED
MM APPROVED	12/14/18 DATE	17-02-59 PROJECT

**LITTLE BRIDGE CREEK CONCEPTUAL
HABITAT ENHANCEMENT
PROJECT**



501 Portway Avenue, Suite 101
Hood River, OR 97031
541.386.9003
www.interfluve.com

AERIAL VIEW 9 - LOG PLACEMENTS

SHEET
11 OF 11