


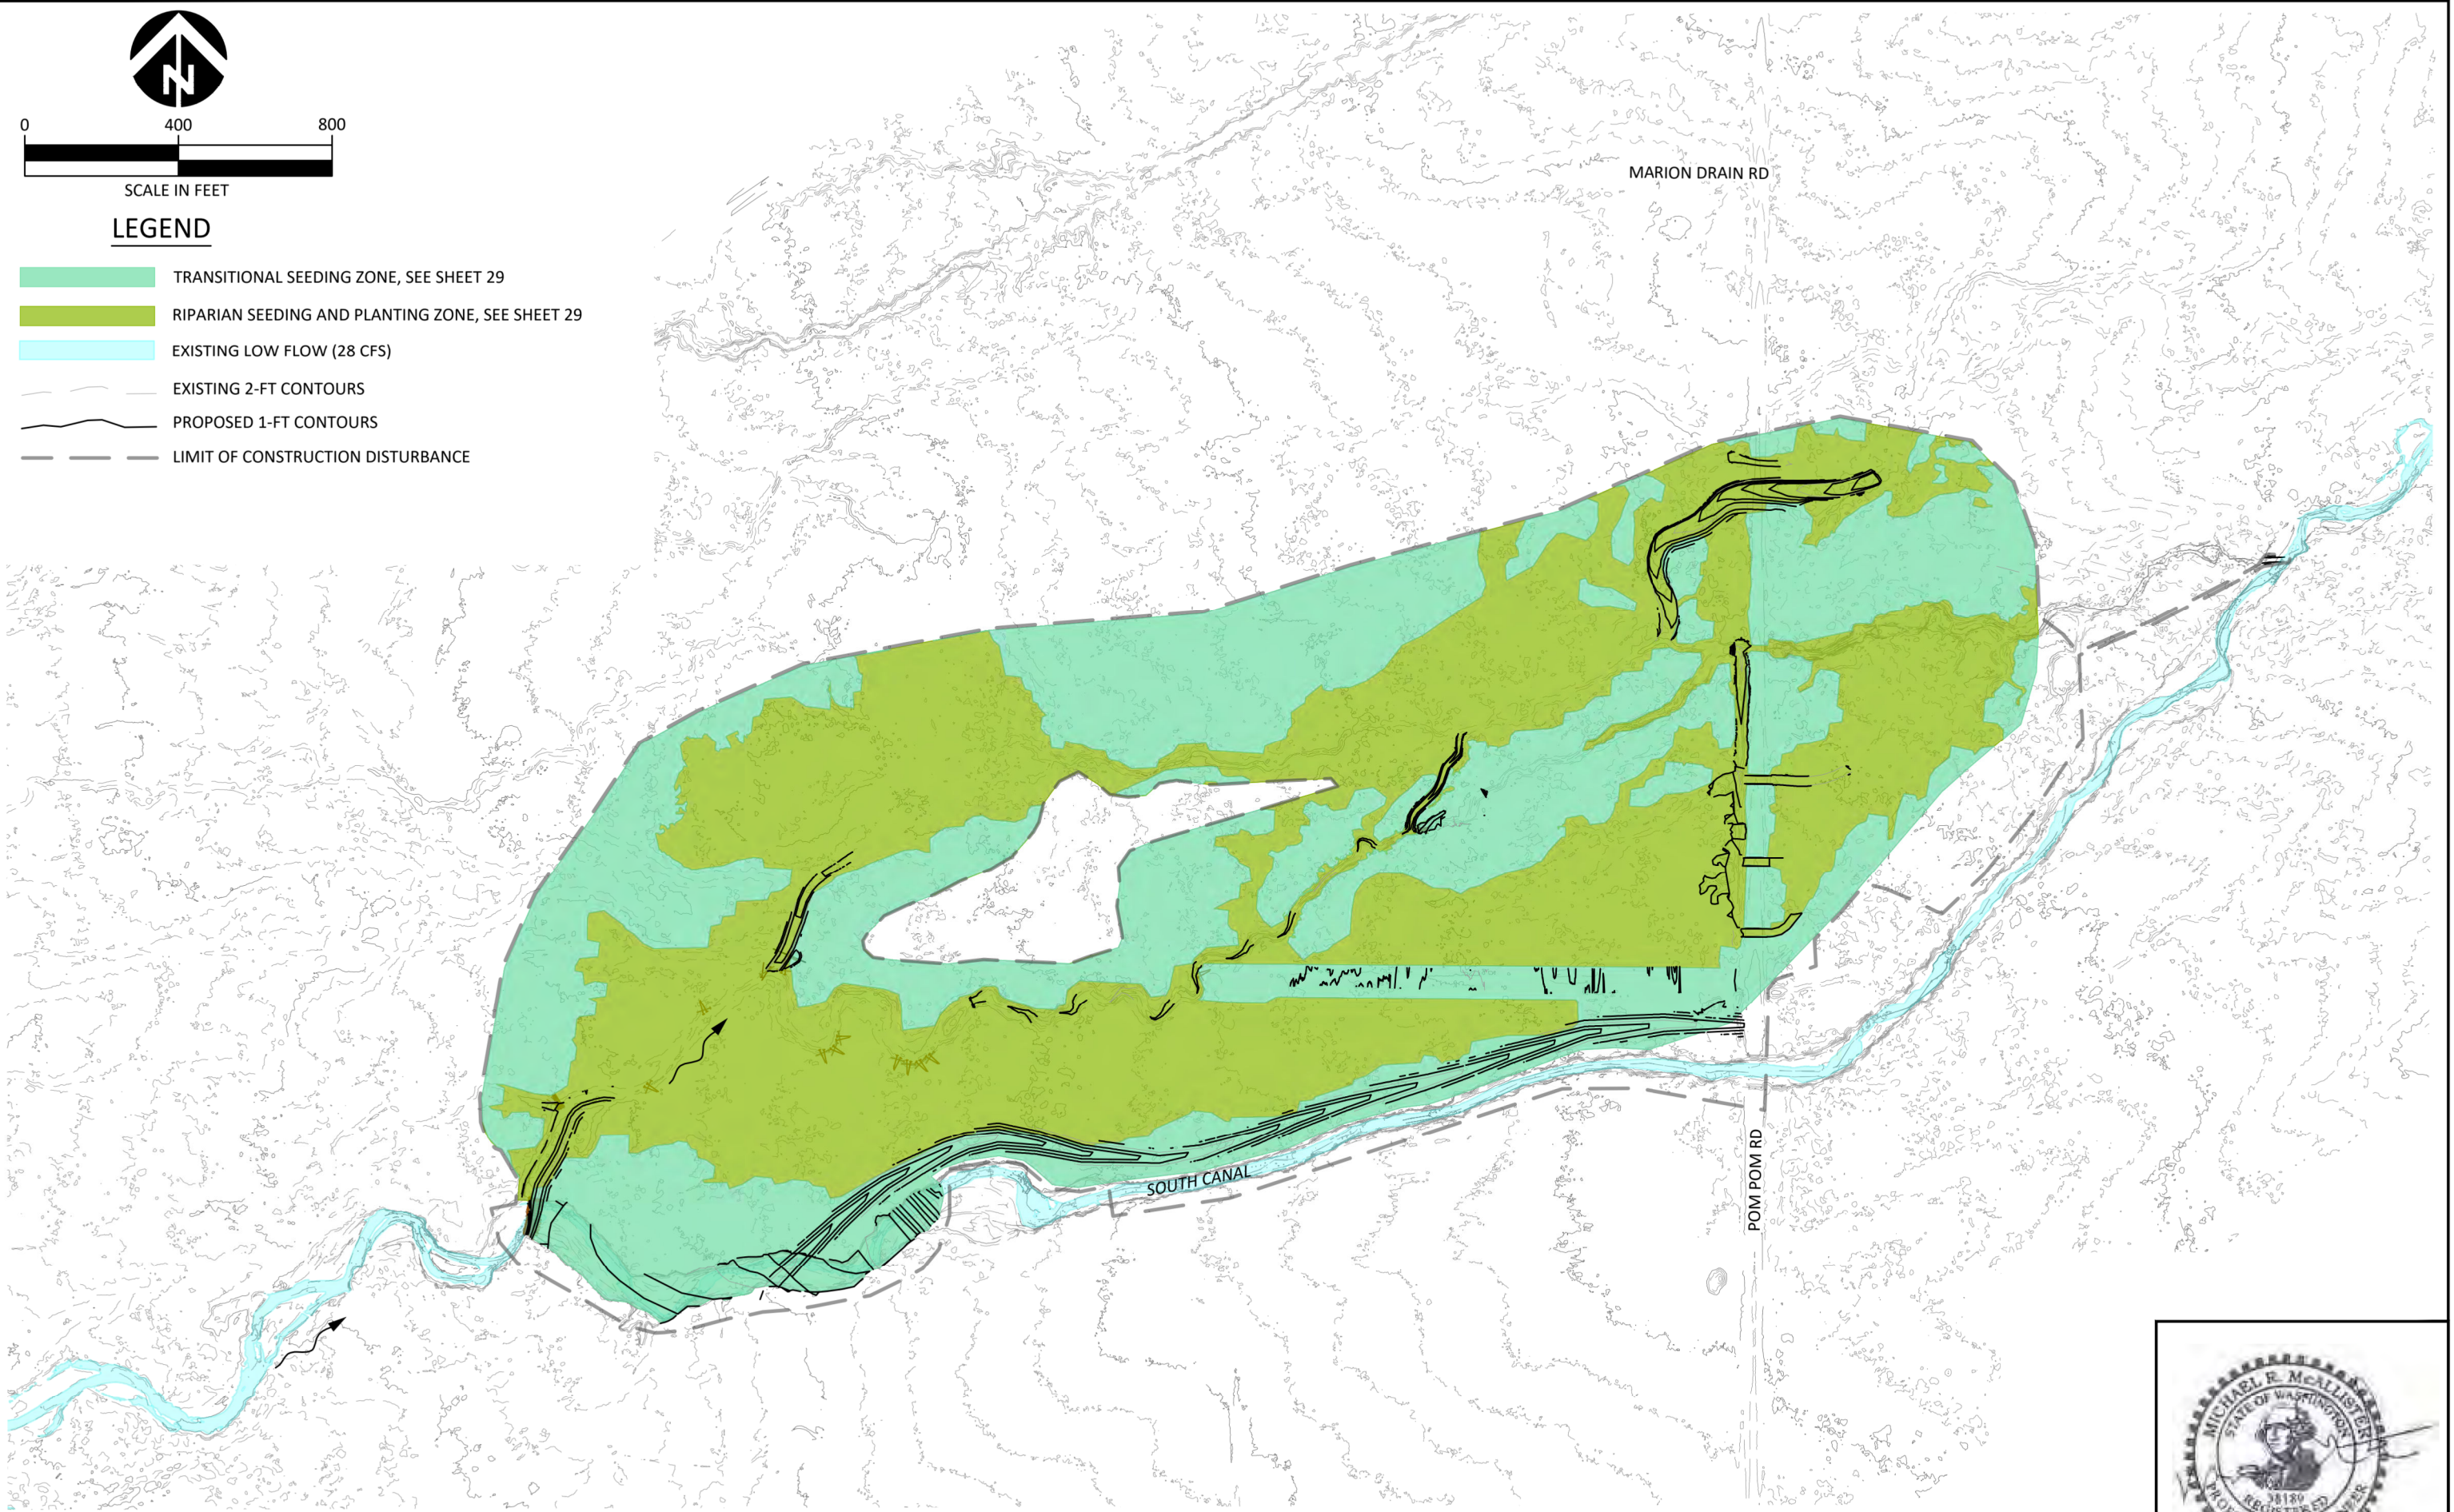

SCALE IN FEET

LEGEND

- TRANSITIONAL SEEDING ZONE, SEE SHEET 29
- RIPARIAN SEEDING AND PLANTING ZONE, SEE SHEET 29
- EXISTING LOW FLOW (28 CFS)
- EXISTING 2-FT CONTOURS
- PROPOSED 1-FT CONTOURS
- LIMIT OF CONSTRUCTION DISTURBANCE



Z:\ClientFiles\Map\20203\Drawings\PomPom_Road.dwg - Ivan - 4/7/25

NO.	BY	DATE	REVISION DESCRIPTION

BB, NS, JMM, PL, EA, MB	PL, JG
DRAWN	DESIGNED
MM	MAR 2025
APPROVED	DATE
	PROJECT

YAKAMA NATION FISHERIES
POST-FIRE POM POM, TOPPENISH CREEK RESTORATION
FINAL



501 Portway Avenue, Suite 101
Hood River, OR 97031
541.386.9003
www.interfluve.com

SEEDING & PLANTING PLAN

SHEET

28 OF 32

