




0 300 600

SCALE IN FEET

LEGEND

-  FLOODPLAIN ROUGHNESS ZONE 1-2, SEE SHEET 32
-  FLOODPLAIN ROUGHNESS ZONE 3, SEE SHEET 32
-  EXISTING LOW FLOW (28 CFS)
-  EXISTING 2-FT CONTOURS
-  PROPOSED 1-FT CONTOURS
-  LIMIT OF CONSTRUCTION DISTURBANCE

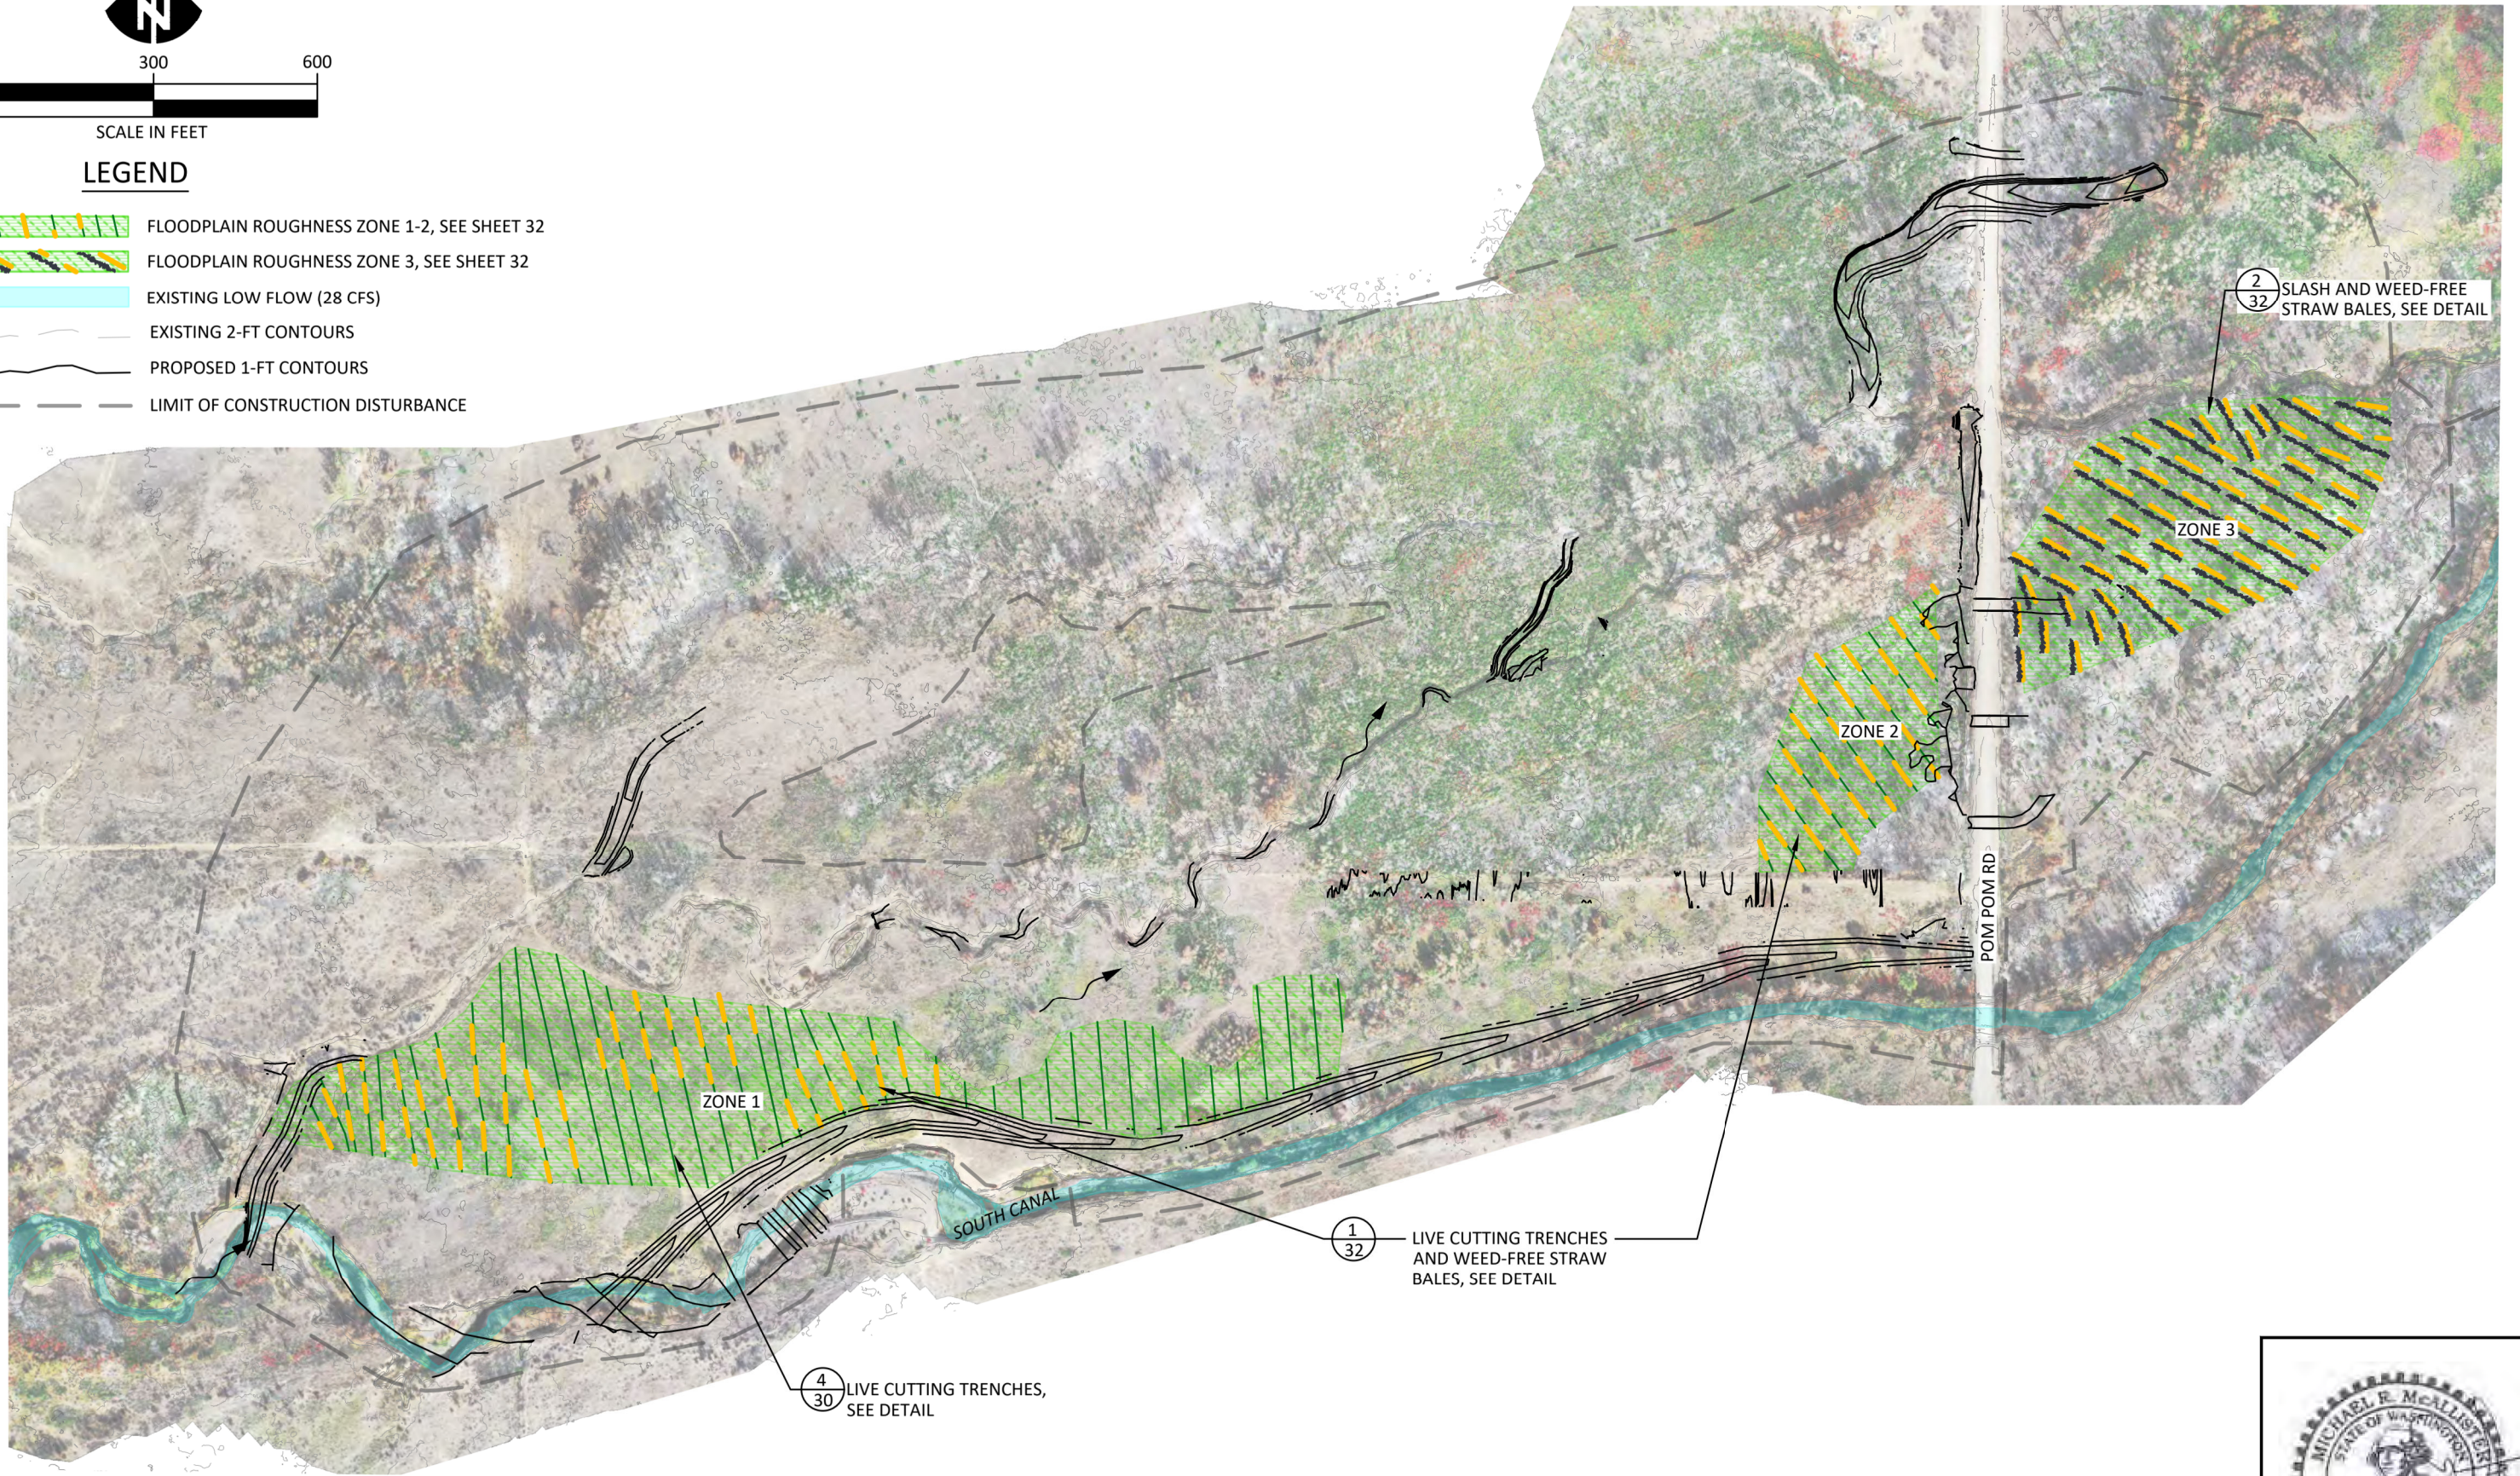

Z:\ClientFiles\Map\PomPom 200203\Drawings\PomPom Road.dwg - Ivan - 4/7/25

NO.	BY	DATE	REVISION DESCRIPTION

BB, NS, JMM, PL, EA, MB	PL, JG
DRAWN	DESIGNED
CHECKED	
MM	MAR 2025
APPROVED	DATE
200203	PROJECT

YAKAMA NATION FISHERIES
POST-FIRE POM POM, TOPPENISH CREEK RESTORATION
FINAL



501 Portway Avenue, Suite 101
Hood River, OR 97031
541.386.9003
www.interfluve.com

FLOODPLAIN ROUGHNESS PLAN

SHEET

31 OF 32

